


15/00639 REM

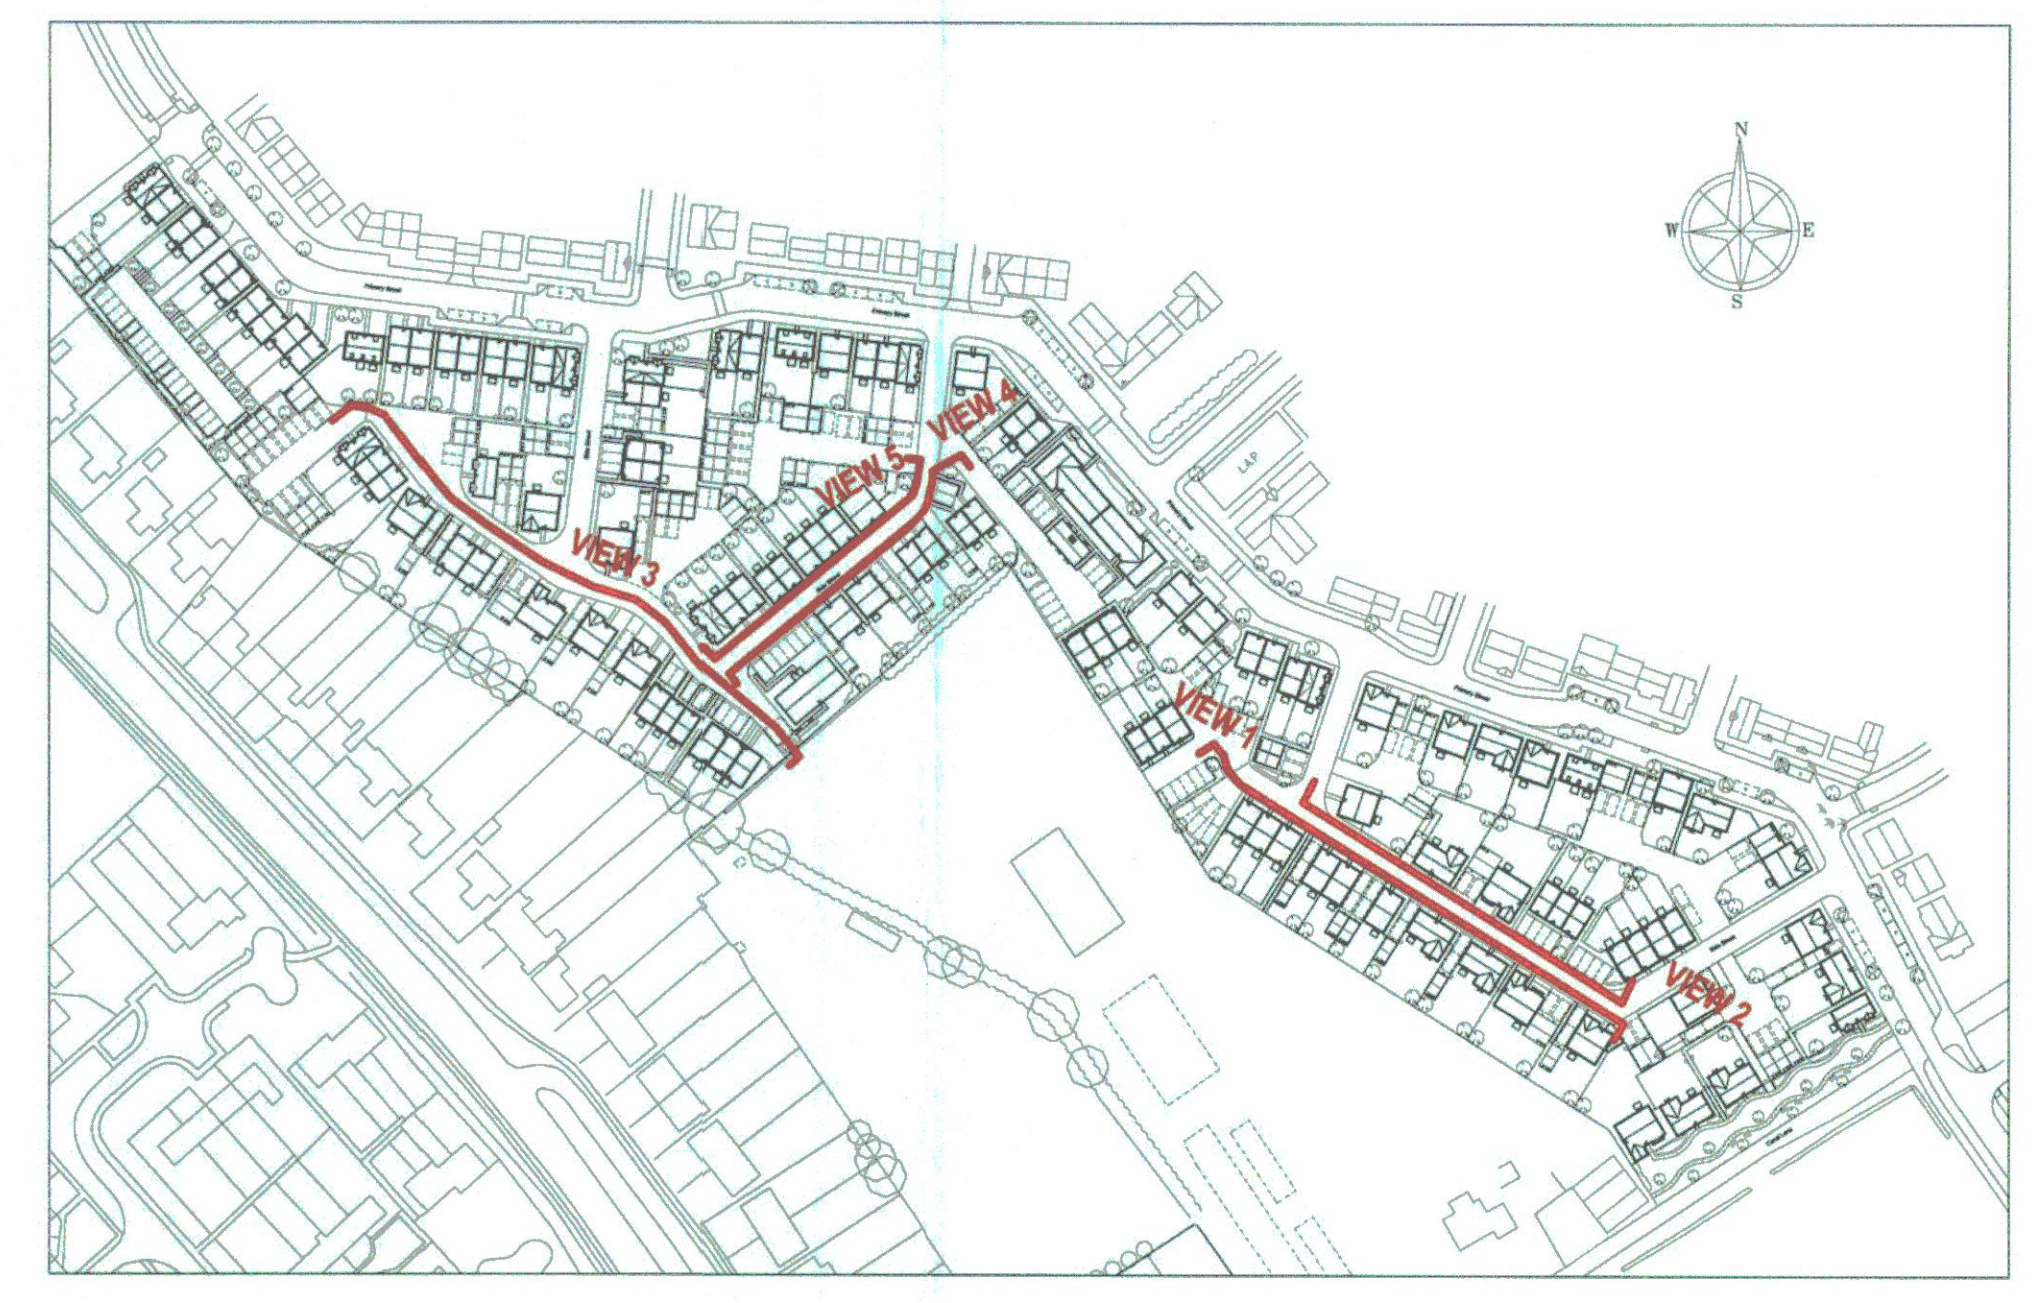

<p>DESIGN LAYOUTS SHOULD BE USED FOR FENCE TYPES AND POSITIONS, PRIVATE BLANKING PATHS AND PATIOS, DRIVE POSITIONS AND MATERIALS, HOUSE TYPES, POSITION &amp; HANDING</p> <p>DESIGN LAYOUTS SHOULD NOT BE USED FOR STREET LIGHTING AND OTHER FURNITURE/SIGNAGE, CLEARANCE OF EXISTING VEGETATION, STREET LANDSCAPING WORKS</p>	<p>FOR GUIDANCE ONLY. DO NOT SCALE OFF THIS DRAWING</p> <p>1:800 0 200MM 400MM 600MM 800MM 1000 1200 1400 1600 1800 2000</p> <p>1:100 0 1M 2M 3M 4M 5M 6M 7M 8M 9M 10M</p> <p>1:50 0 1M 2M 3M 4M 5M 6M 7M 8M 9M 10M</p> <p>1:5 0 100MM 200MM 300MM 400MM 500MM</p>	<p>NOTES:</p>	<p>REVISIONS:</p>	<p>STATUS: -</p>	<p>DRAWN BY: SM</p>	<p>CHECKED: NG</p>	<p>PROJECT: BANBURY, PHASE 3</p>	<p>DWG NO: 2-301</p>
				<p>JOB REF: 0120</p>	<p>SCALE @ A1: 1:200</p>	<p>DATE: MAY.2015</p>	<p>TITLE: STREETSCENE INFORMAL</p>	<p>REV: /</p>