



View 3

Plot 990 P4008A Plot 989 P402A Plot 988 P003A Plot 987 P404A Plot 986 P4008A Plot 985 P404A Plot 984 P404A Plot 983 P003A Plot 982 P002A Plot 981 P002A Plot 980 P002H



View 4

Plot 979 P402A Plot 978 P402A Plot 974 - 977 SP021A Plot 970 - 973 SP021H Plot 969 SP001H Plot 968 SP001A



View 5

Plot 909 SP001H Plot 908 SP001H Plot 907 SP001H Plot 906 SP001H Plot 905 SP001A Plot 904 SP001A Plot 903 SP001H Plot 902 SP001A Plot 901 P002A Plot 900 P001H



View 6

Plot 977 P402A Plot 947 P003A Plot 946 P003A Plot 945 P003A Plot 944 P402A Plot 943 P003A Plot 942 P003A Plot 941 P003H Plot 940 P003A Plot 918 P003A Plot 917 P002A Plot 916 P002A Plot 915 P002H Plot 914 P002A Plot 913 P002H Plot 912 P002A Plot 911 P002H Plot 910 P001A




View 1

Plot 1008 P001A Plot 1009 W000A Plot 1009 W000A Plot 1004 P001A



View 2

Plot 1004 P001A Plot 1003 W000A Plot 1002 P404A Plot 991 P404H

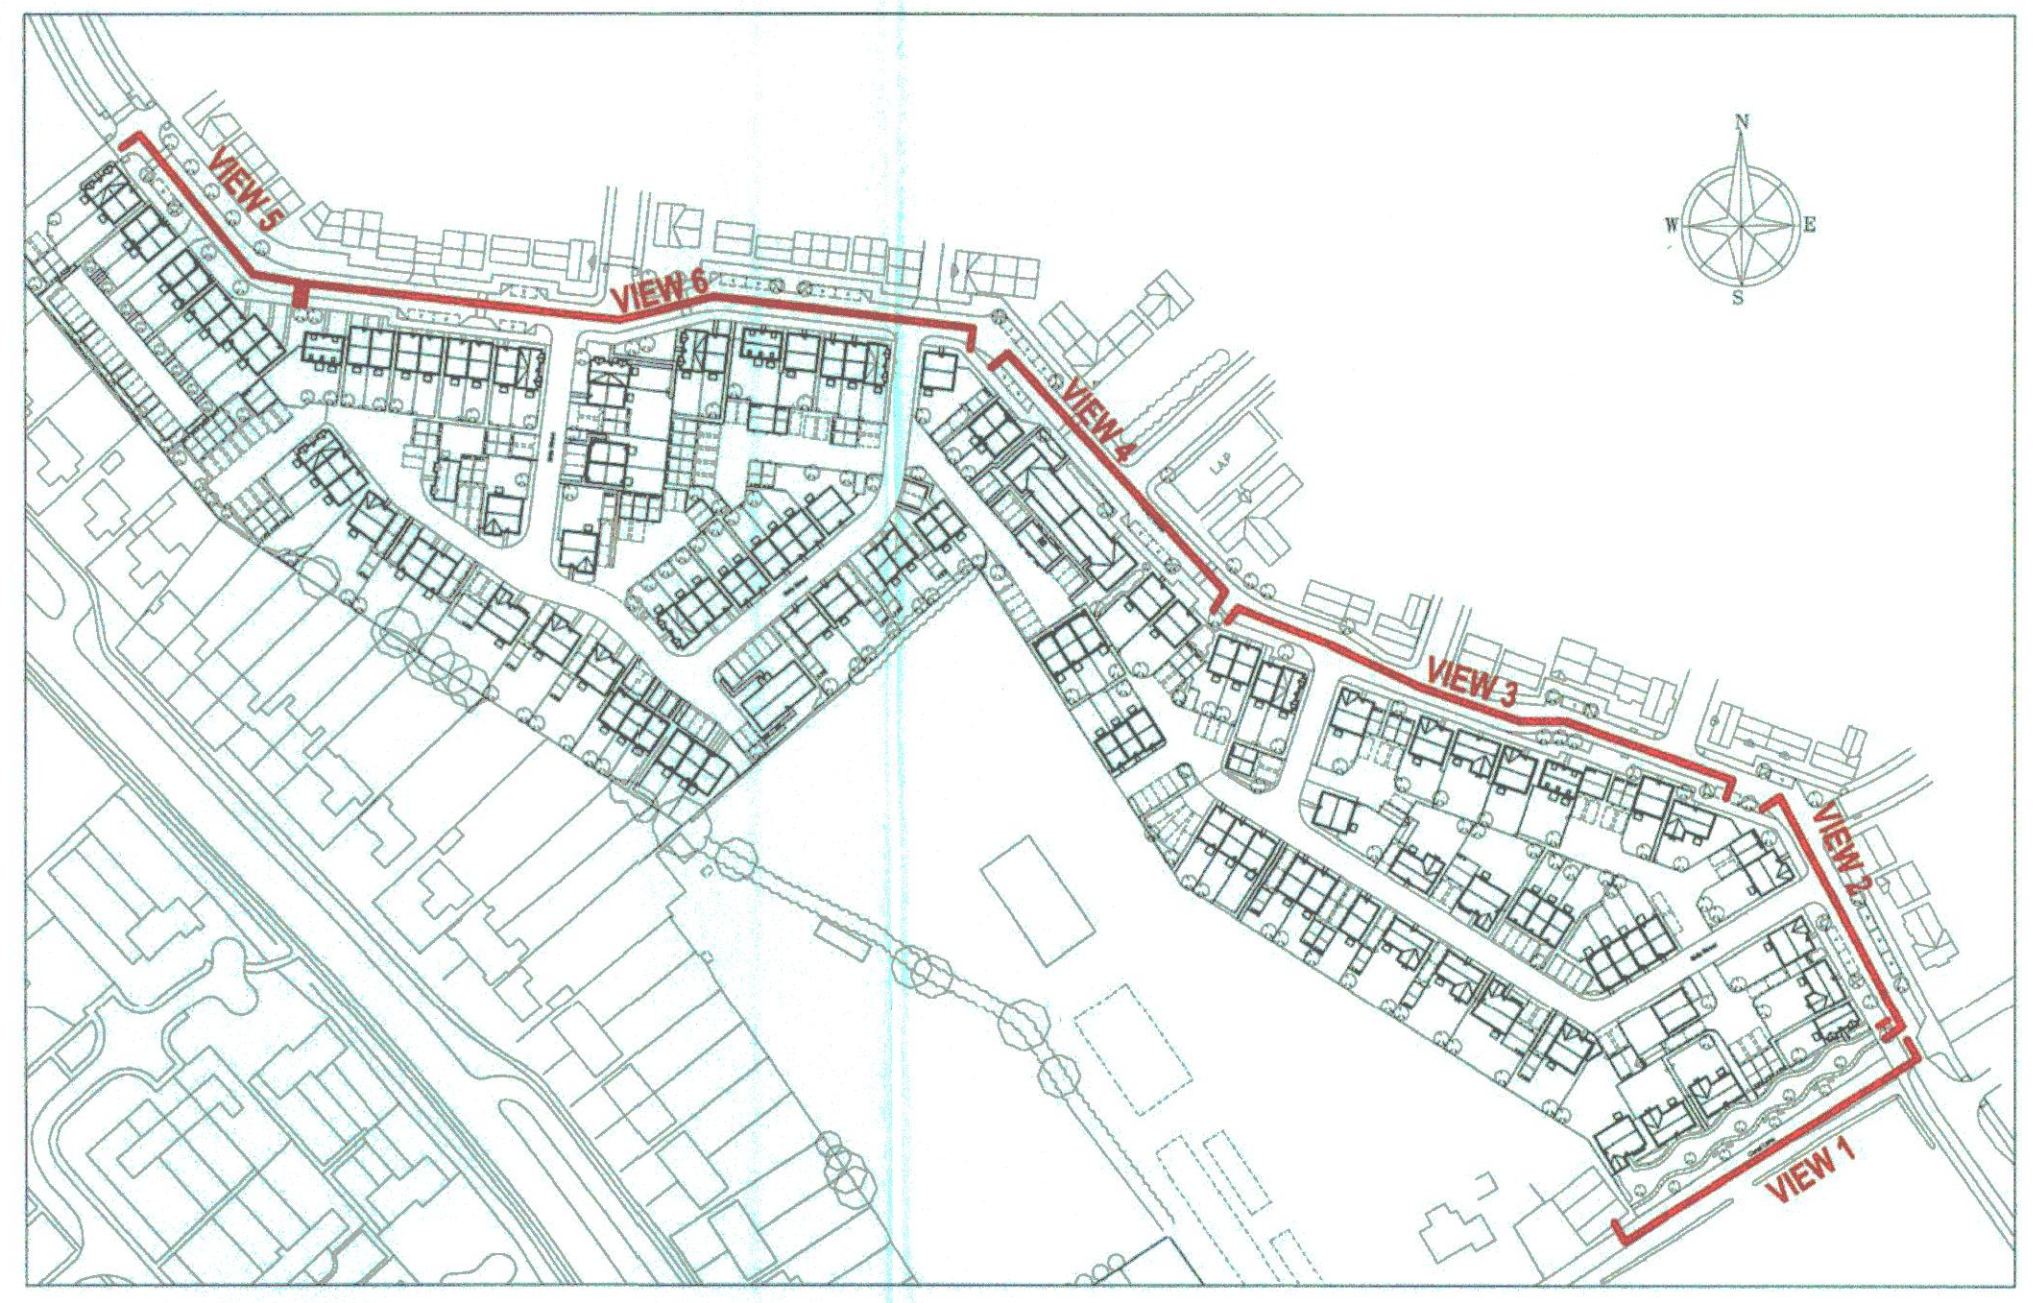

15/00839 REM

<small>SIGN LAYOUTS SHOULD BE USED FOR LINE TYPES AND POSITIONS DATE, DIMENSIONS, PATHS AND LINE PORTIONS AND MATERIALS LINE TYPES, POSITION &amp; HANDING SIGN LAYOUTS SHOULD NOT BE USED</small>	<small>FOR GUIDANCE ONLY. DO NOT SCALE OFF THIS DRAWING</small> 1:100 - 1M 2M 3M 4M 5M 6M 7M 8M 9M 10M 1:150 - 1.5M 2M 3M 4M 5M 6M 7M 8M 9M 10M	<small>NOTES:</small> -	<small>REVISIONS:</small> -	<small>STATUS:</small> -	<small>DRAWN BY:</small> SM	<small>CHECKED:</small> NG	<small>PROJECT:</small> BANBURY, PHASE 3	<small>DWG No:</small> 2-300
	<small>JOB REF:</small> -	<small>SCALE @ A1:</small> -	<small>DATE:</small> -	<small>TITLE:</small> -	<small>REV:</small> -			