



rev	date	initials	revision
*	14/10/2014	SC	FIRST ISSUE
A	09/12/2014	SC	STAIR AND DOOR ADDED

checked
DS
DS


PLANNING

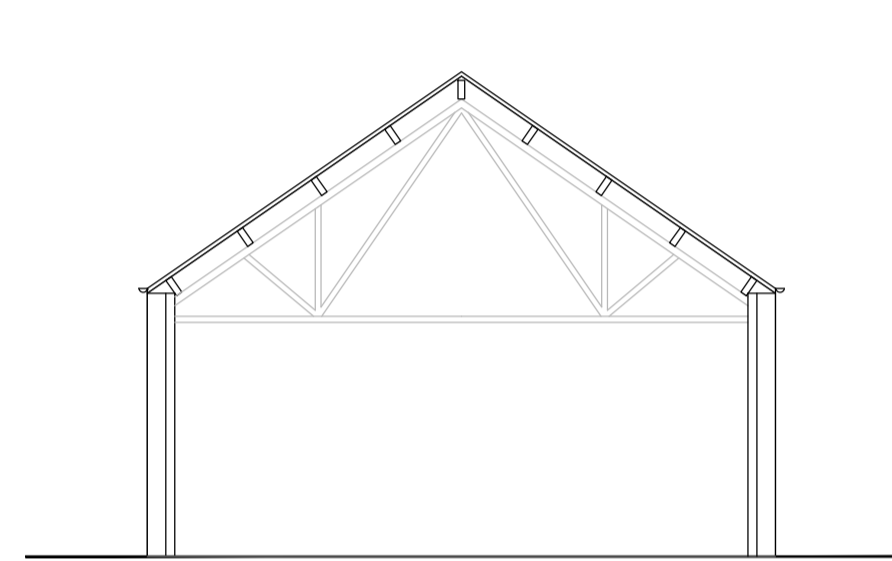


EXISTING SECTION A-A'

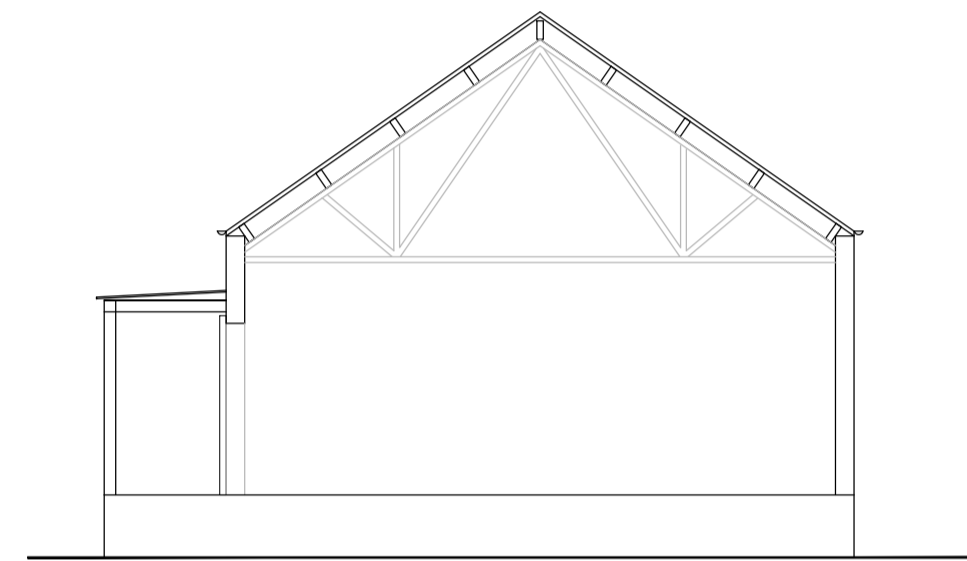


EXISTING SECTION B-B'

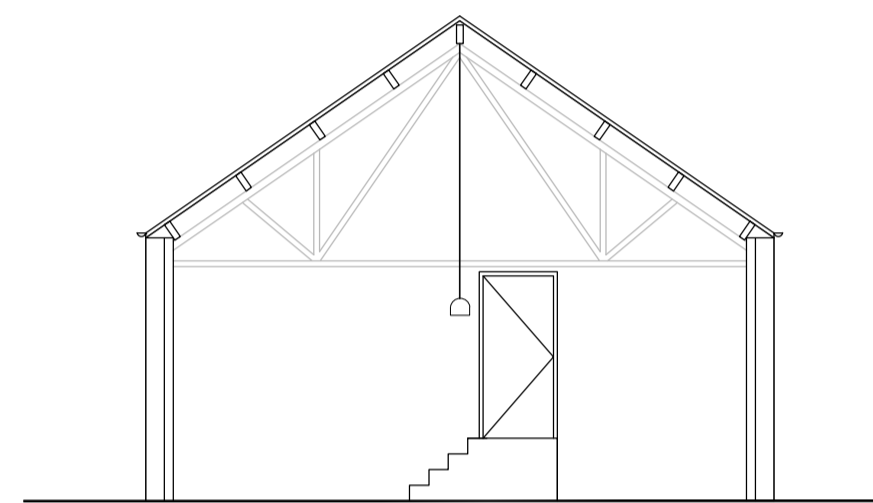


PROPOSED SECTION A-A'

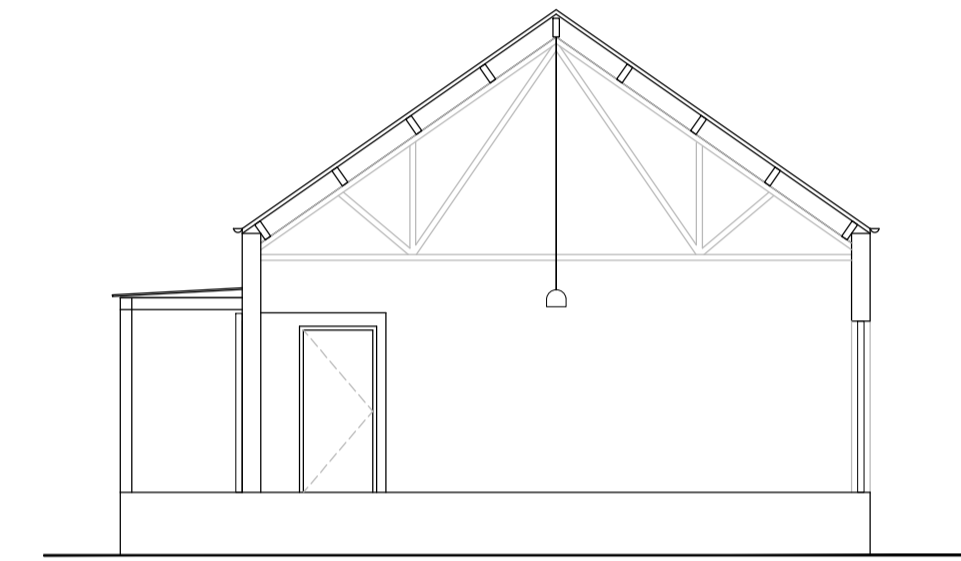

PROPOSED SECTION B-B'

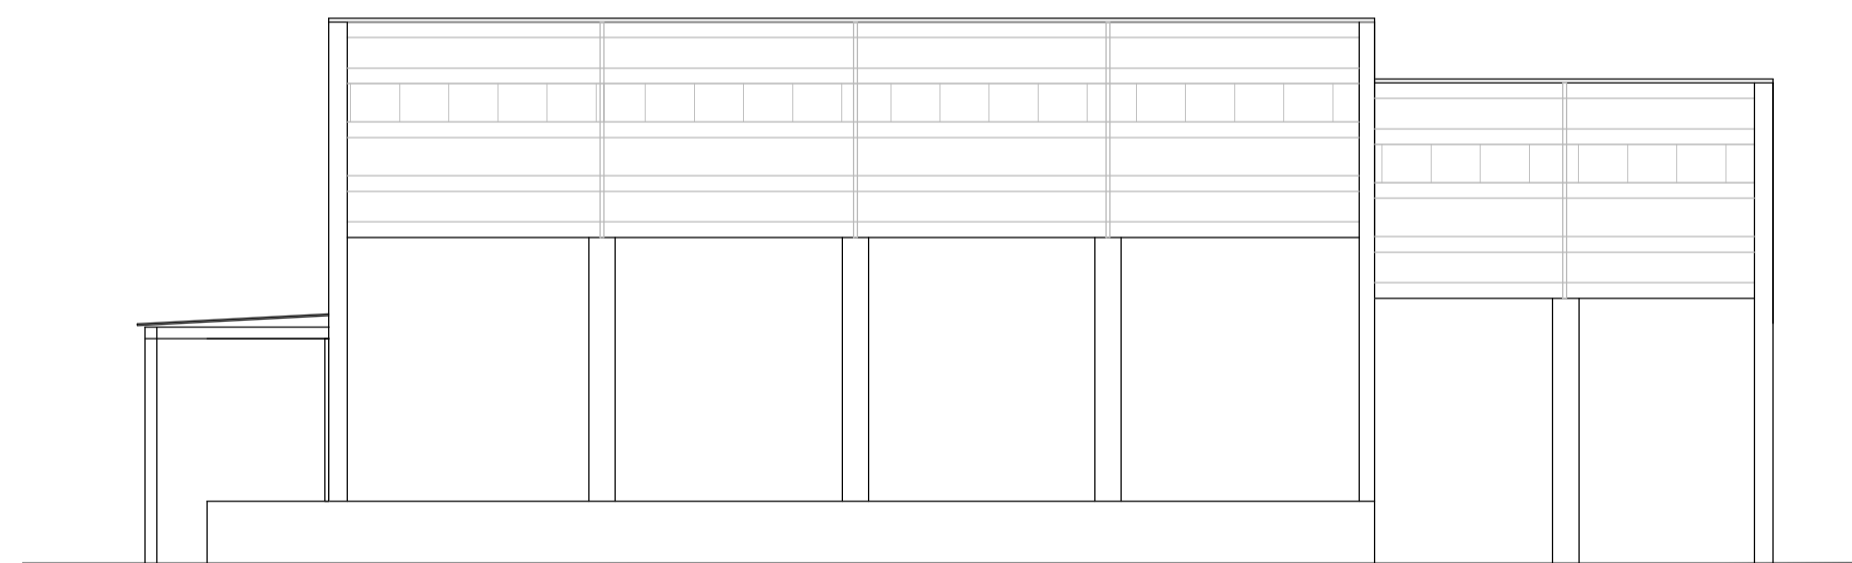

EXISTING SECTION C-C'

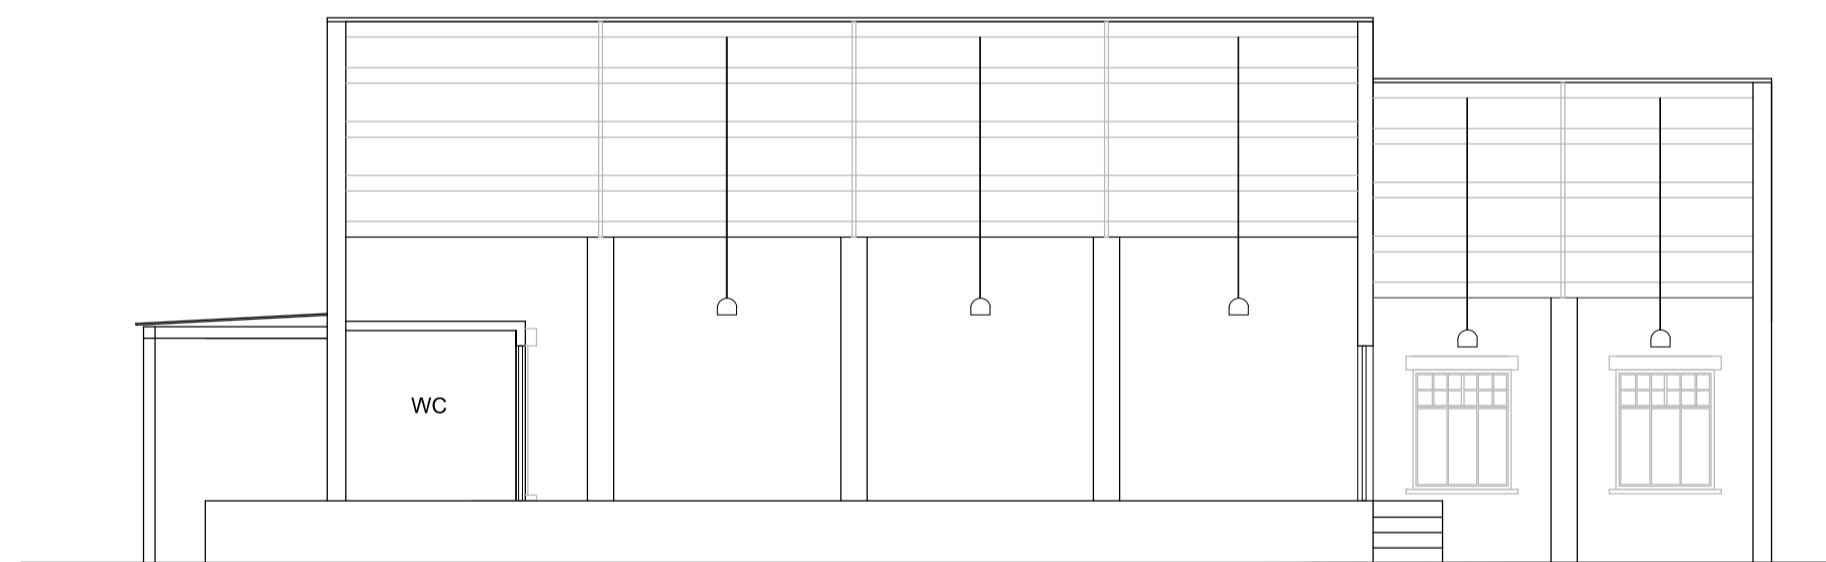

PROPOSED SECTION C-C'

This drawing is copyright. All rights reserved in Copyright. Design and Patents Act 1988 have generally been accepted. All changes to be checked on site. Do not scale. Any discrepancy between this drawing and other information to be resolved by GFA. The drawing is for design information only.

Client

Bicester Heritage

Project

Bicester Heritage  
Building 96

Title

Building 96  
Existing & Proposed Sections

Drawing No	Rev	Drawn	Date	Scale
12068 /96 PL 003	A	SC	14/10/2014	1:100 @A1

**GAUNT FRANCIS**  
Architects

London & Cardiff  
31 Southampton Row | London WC1B 8JH | T: 020 7629 3993 | W: Gauntfrancis.co.uk

# EXISTING AND PROPOSED SECTIONS