

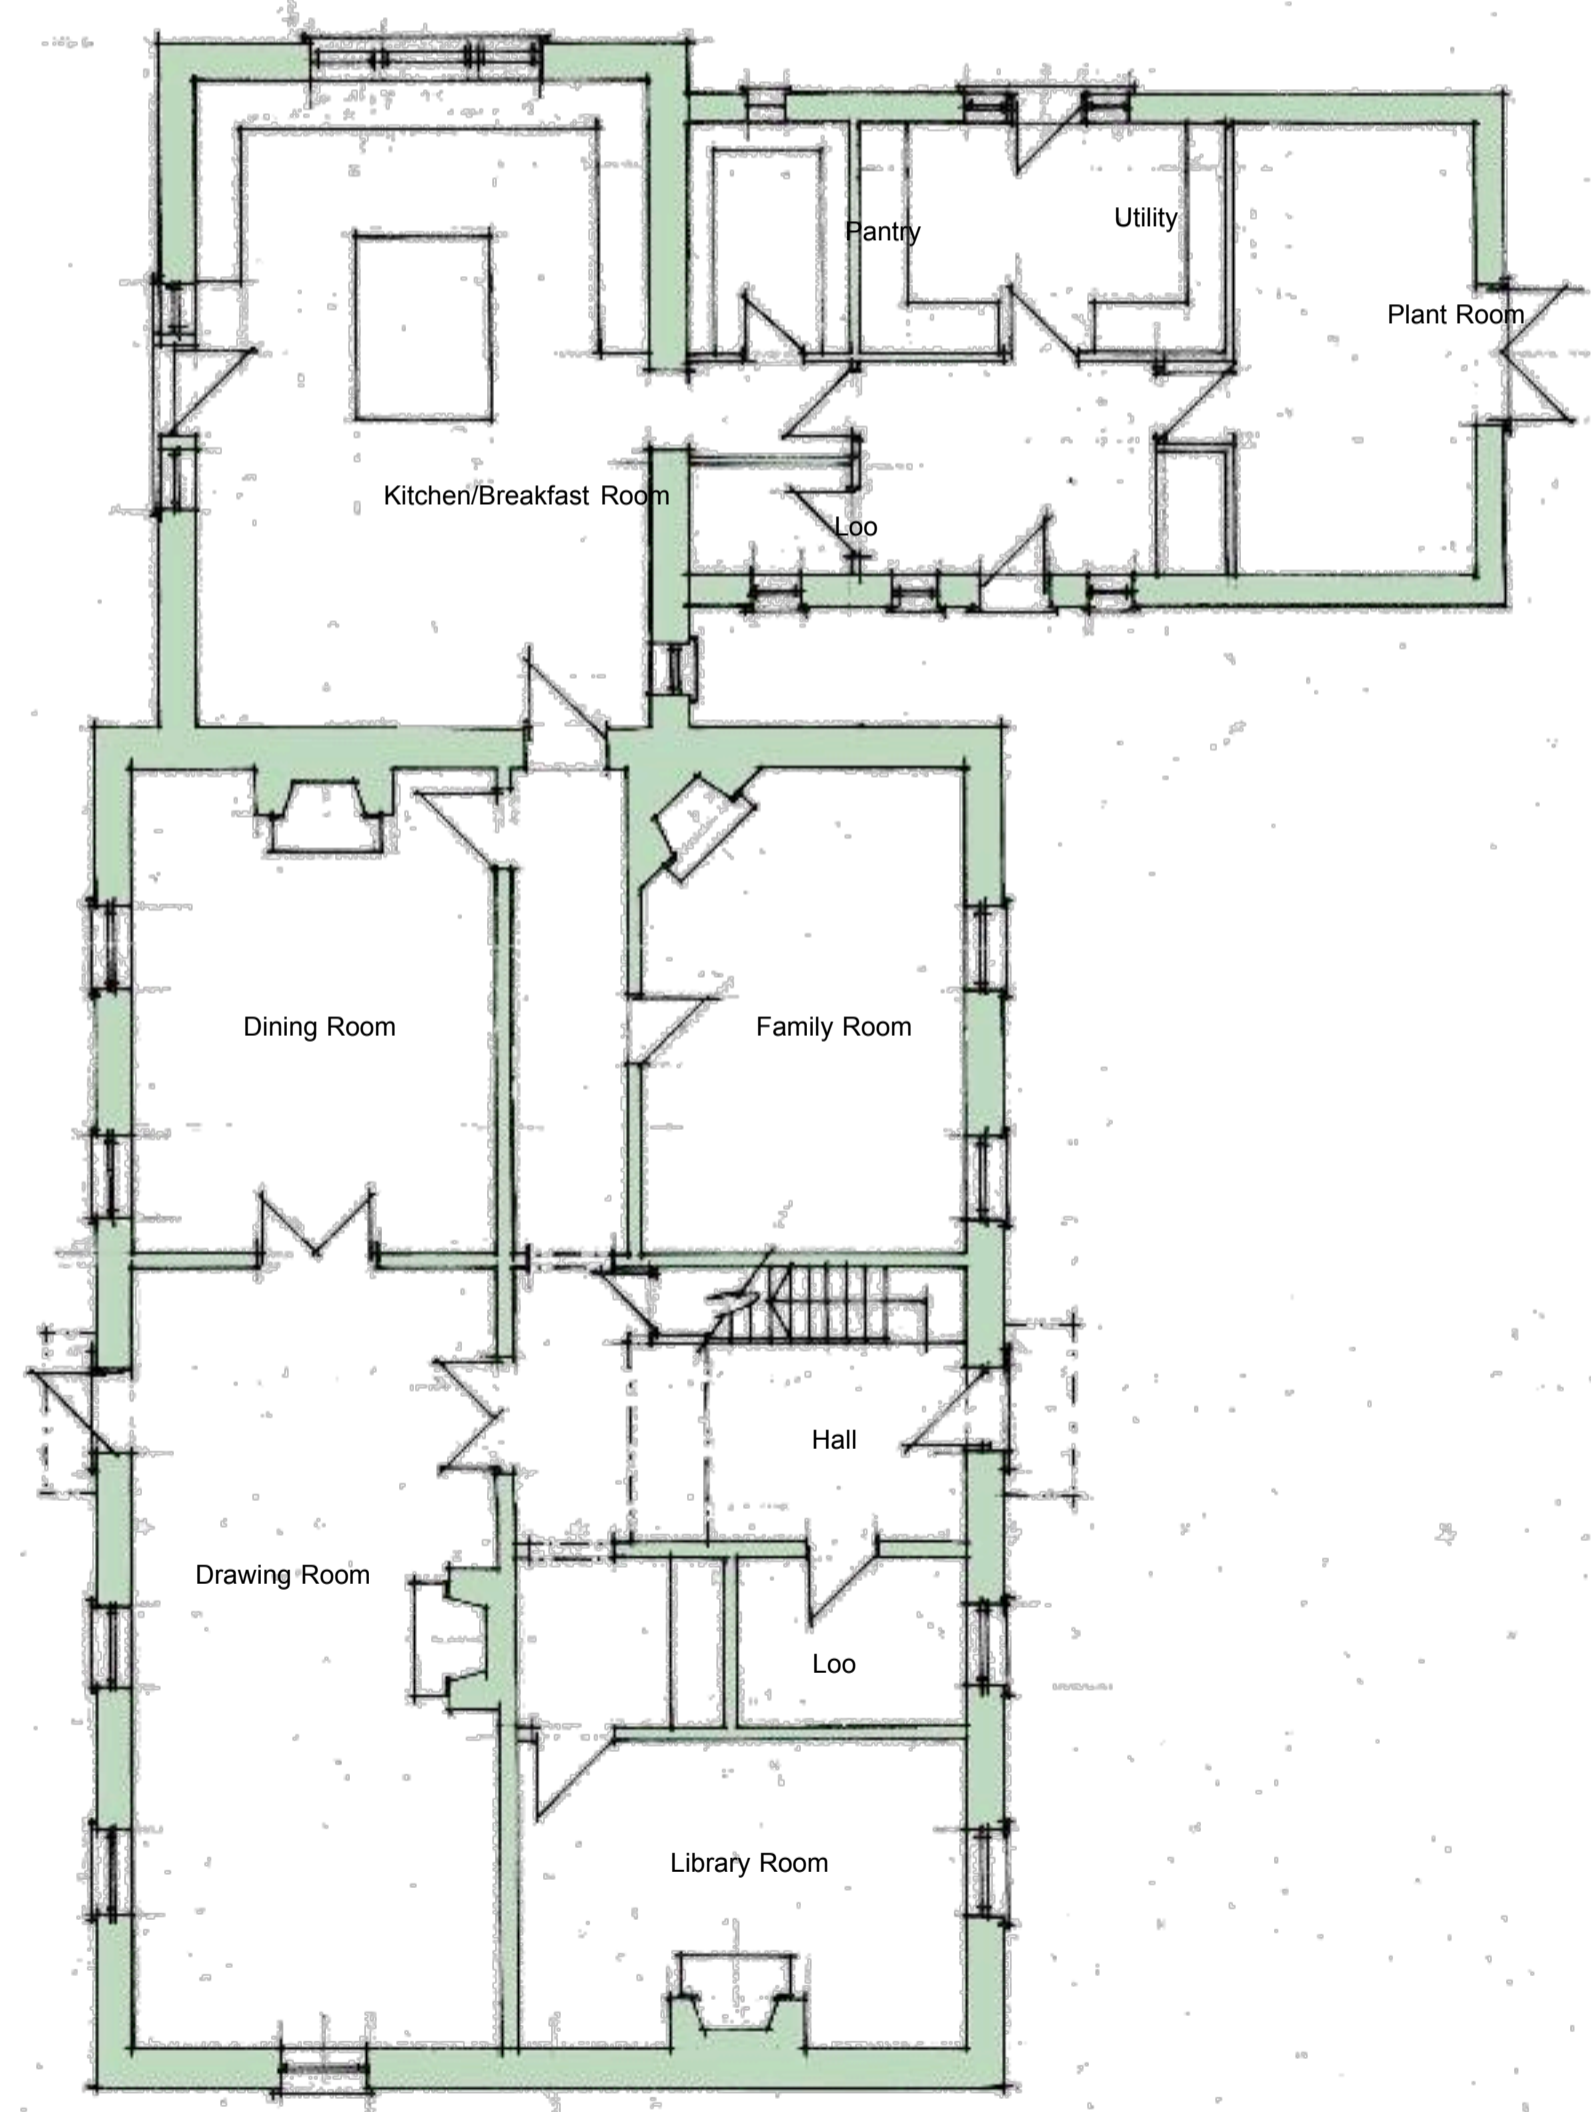



- General Notes:**
1. This drawing is to be read in conjunction with other consultants drawings
 2. Check site conditions prior to commencement of work
 3. Discrepancies must be reported directly to the Architect
 4. Do not scale off drawing, use figured dimensions only
 5. This drawing may be issued in colour, and may be a non-standard paper size

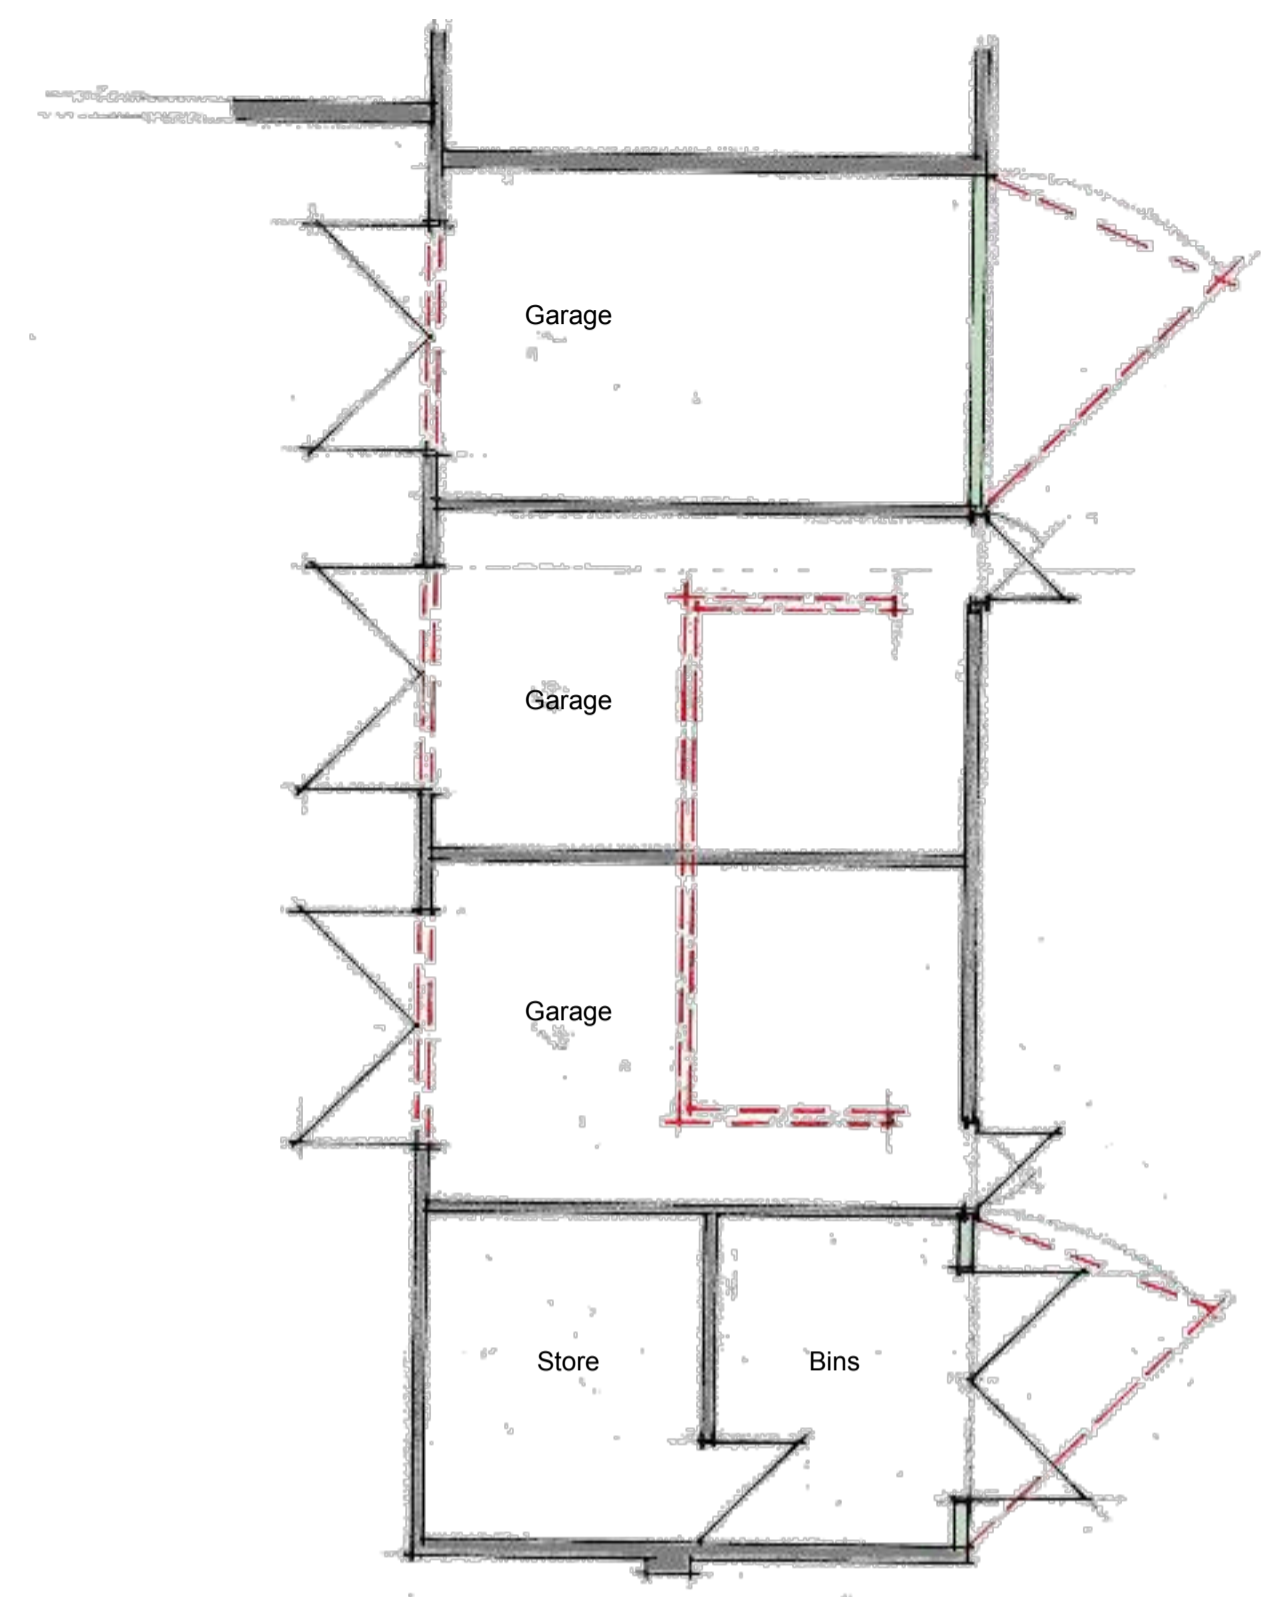

Ground Floor

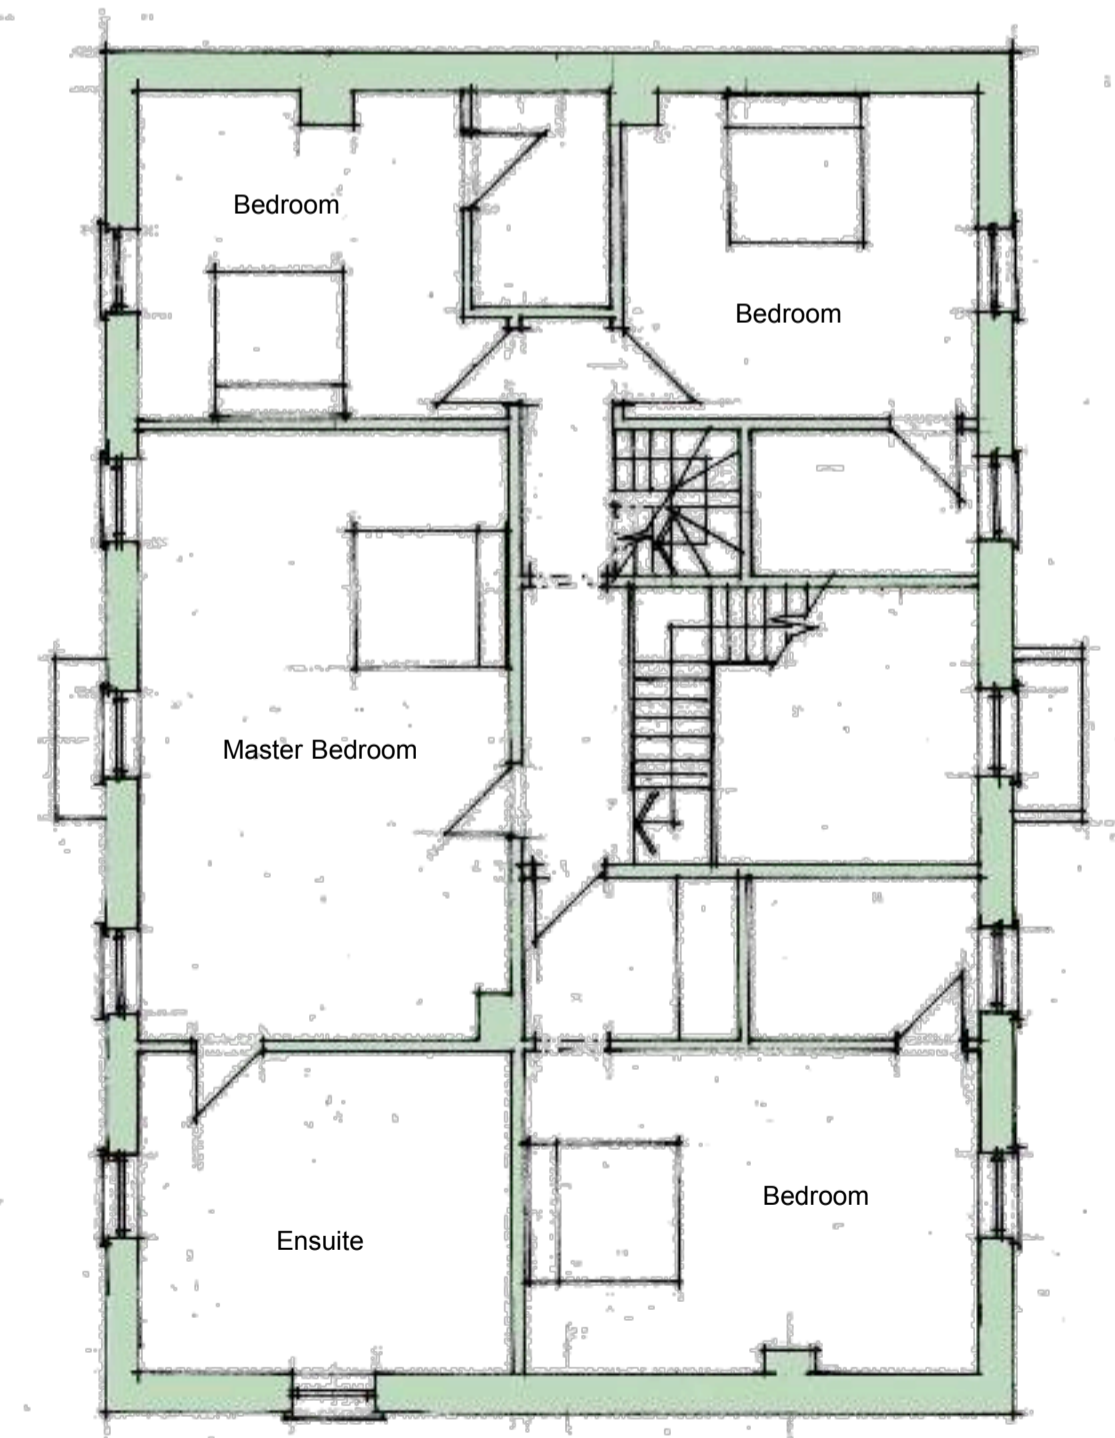

First Floor

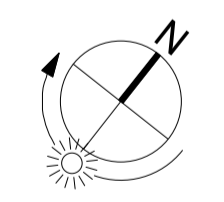

| | | | |
|-----|----------|-----------------------|-------|
| Rev | Date | Notes | Drawn |
| B | 22.09.16 | Amended design layout | AE |
| A | 25.07.16 | Issue for planning | NQ |

Scale 1 : 100 @ A1

QA Serial Number 31426



| | |
|---------------------|---|
| Client | Mr & Mrs. Besterman |
| Project Address | Middle Barn Farm, Sibford Gower, Oxon, OX15 5RY |
| Project Description | Replacement Dwelling |
| Drawing Title | Proposed Sketch Ground and First Floor |
| Drawing No. | 1759.110 |
| Rev. | B |