




Scale: 1:10

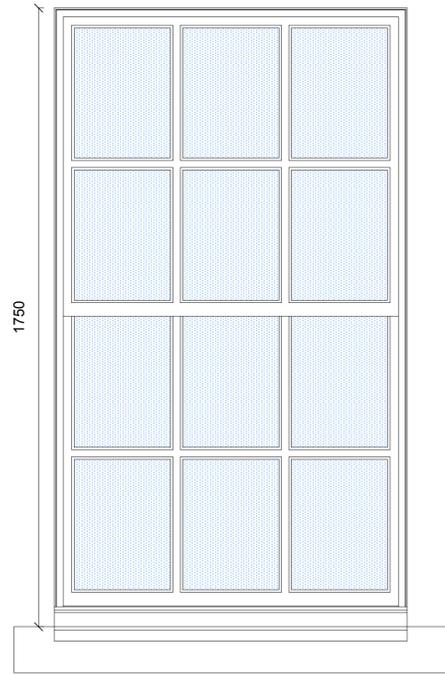

Elevation

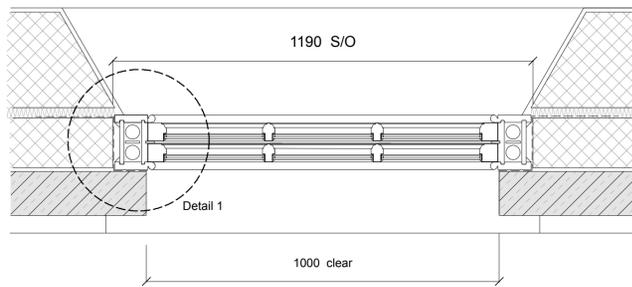


Plan

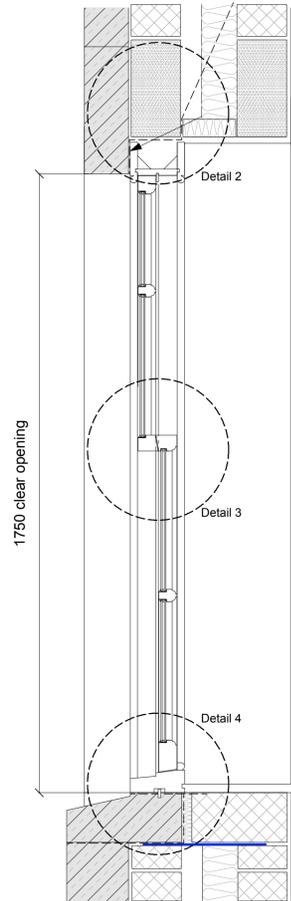


Section


Scale: 1:2

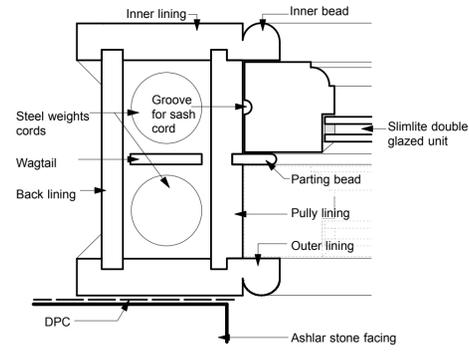


1. Jamb & Stile detail

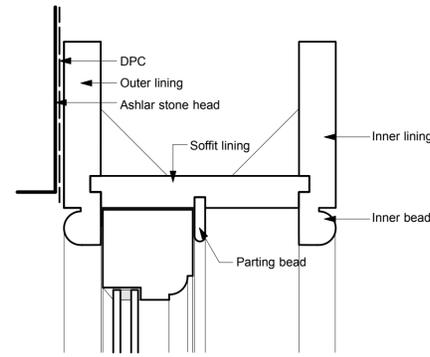


2. Head & Top rail detail

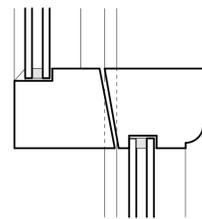

3. Meeting rails detail

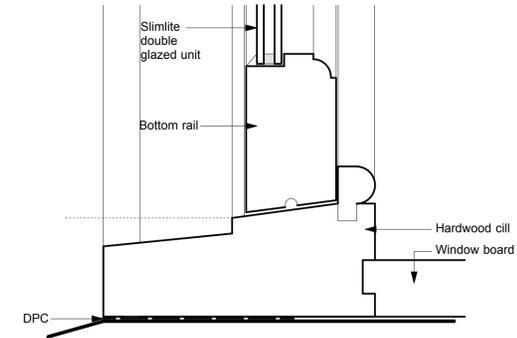


4. Cill detail

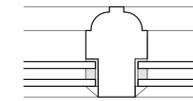

Glazing bar detail

General Notes:

1. This drawing is to be read in conjunction with other consultants drawings
2. Check site conditions prior to commencement of work
3. Discrepancies must be reported directly to the Architect
4. Do not scale off drawing, use figured dimensions only
5. This drawing may be issued in colour, and may be a non-standard paper size

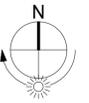

Rev	Date	Notes	Drawn
A	25.07.16	Issue for planning	EJ
Scale: Varies @ A1			
QA Serial Number: 30368			
Client		Mr & Mrs. Besterman	
Project Address		Muddle Barn Farm, Sibford Gower, Oxon, OX15 5RY	
Project Description		Replacement Dwelling	
Drawing Title		Planning window detail	
Drawing No.	1759.125	Rev.	A

YIANGOU
YIANGOU ARCHITECTS

Dyer House, 3 Dyer Street
Cirencester, Glouce, GL7 2PP
+44 (0)1285 888 150
+architect@yiangou.com
www.yiangou.com