

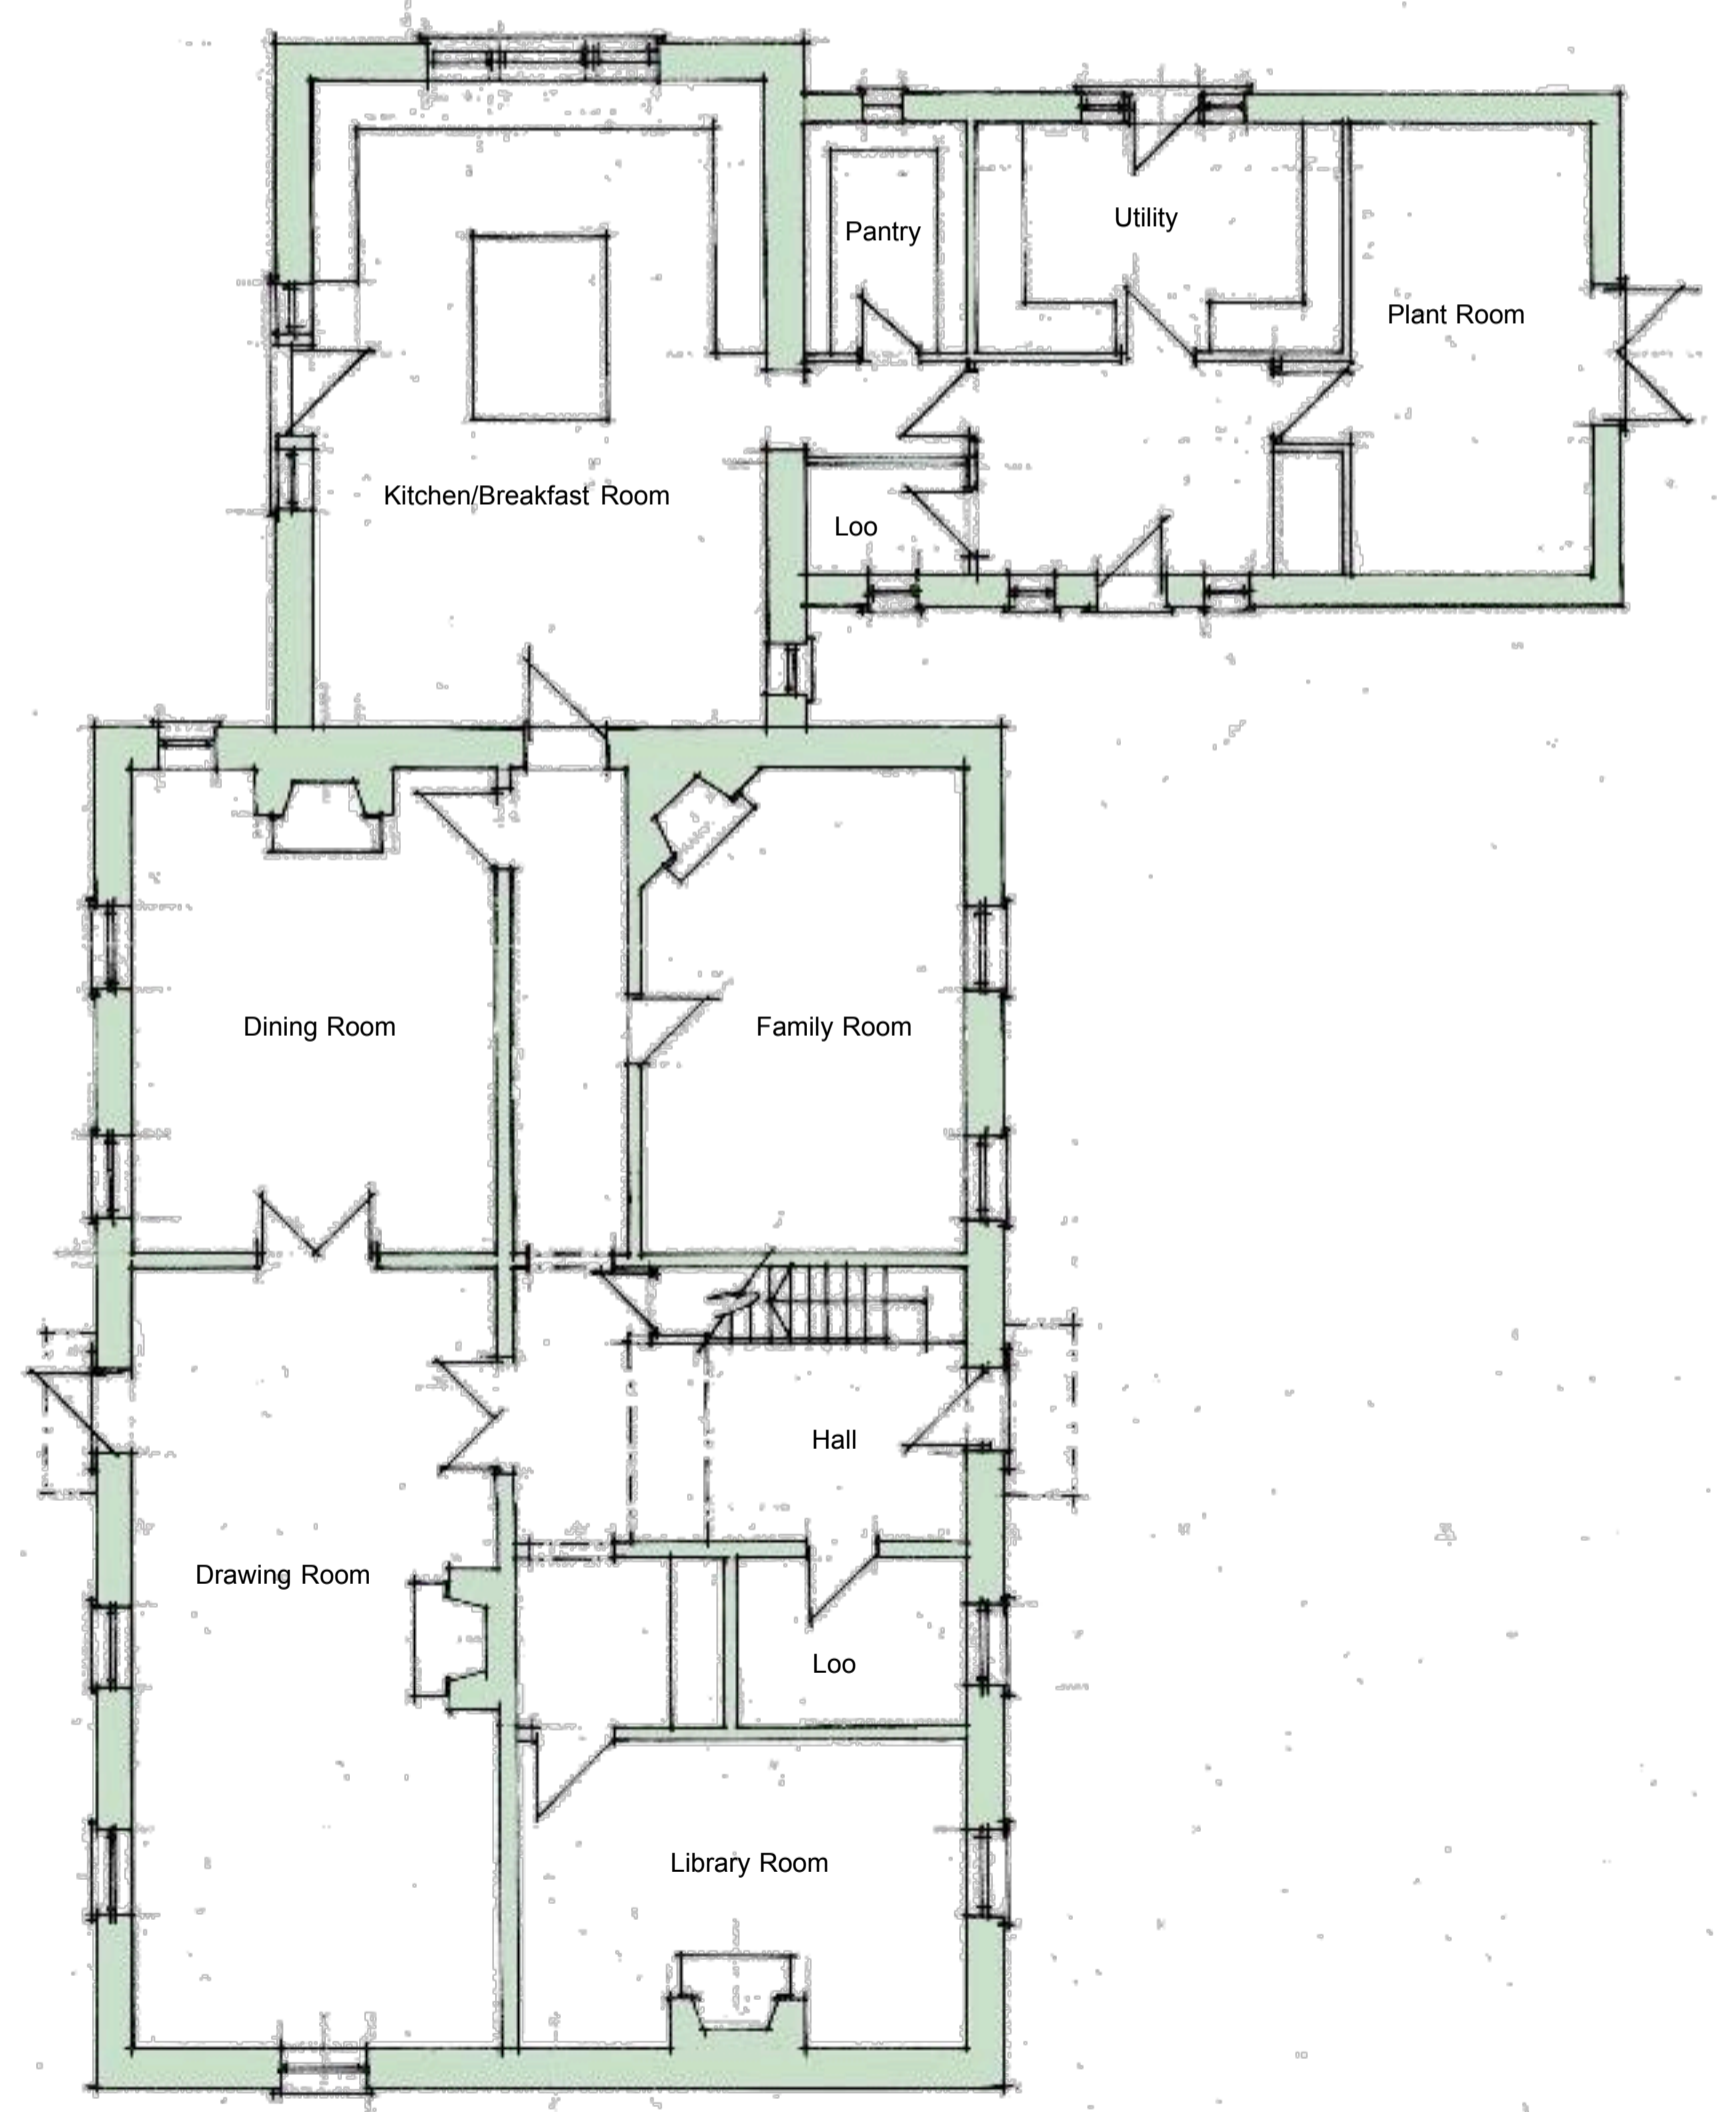


- General Notes:**
1. This drawing is to be read in conjunction with other consultants drawings
 2. Check site conditions prior to commencement of work
 3. Discrepancies must be reported directly to the Architect
 4. Do not scale off drawing, use figured dimensions only
 5. This drawing may be issued in colour, and may be a non-standard paper size

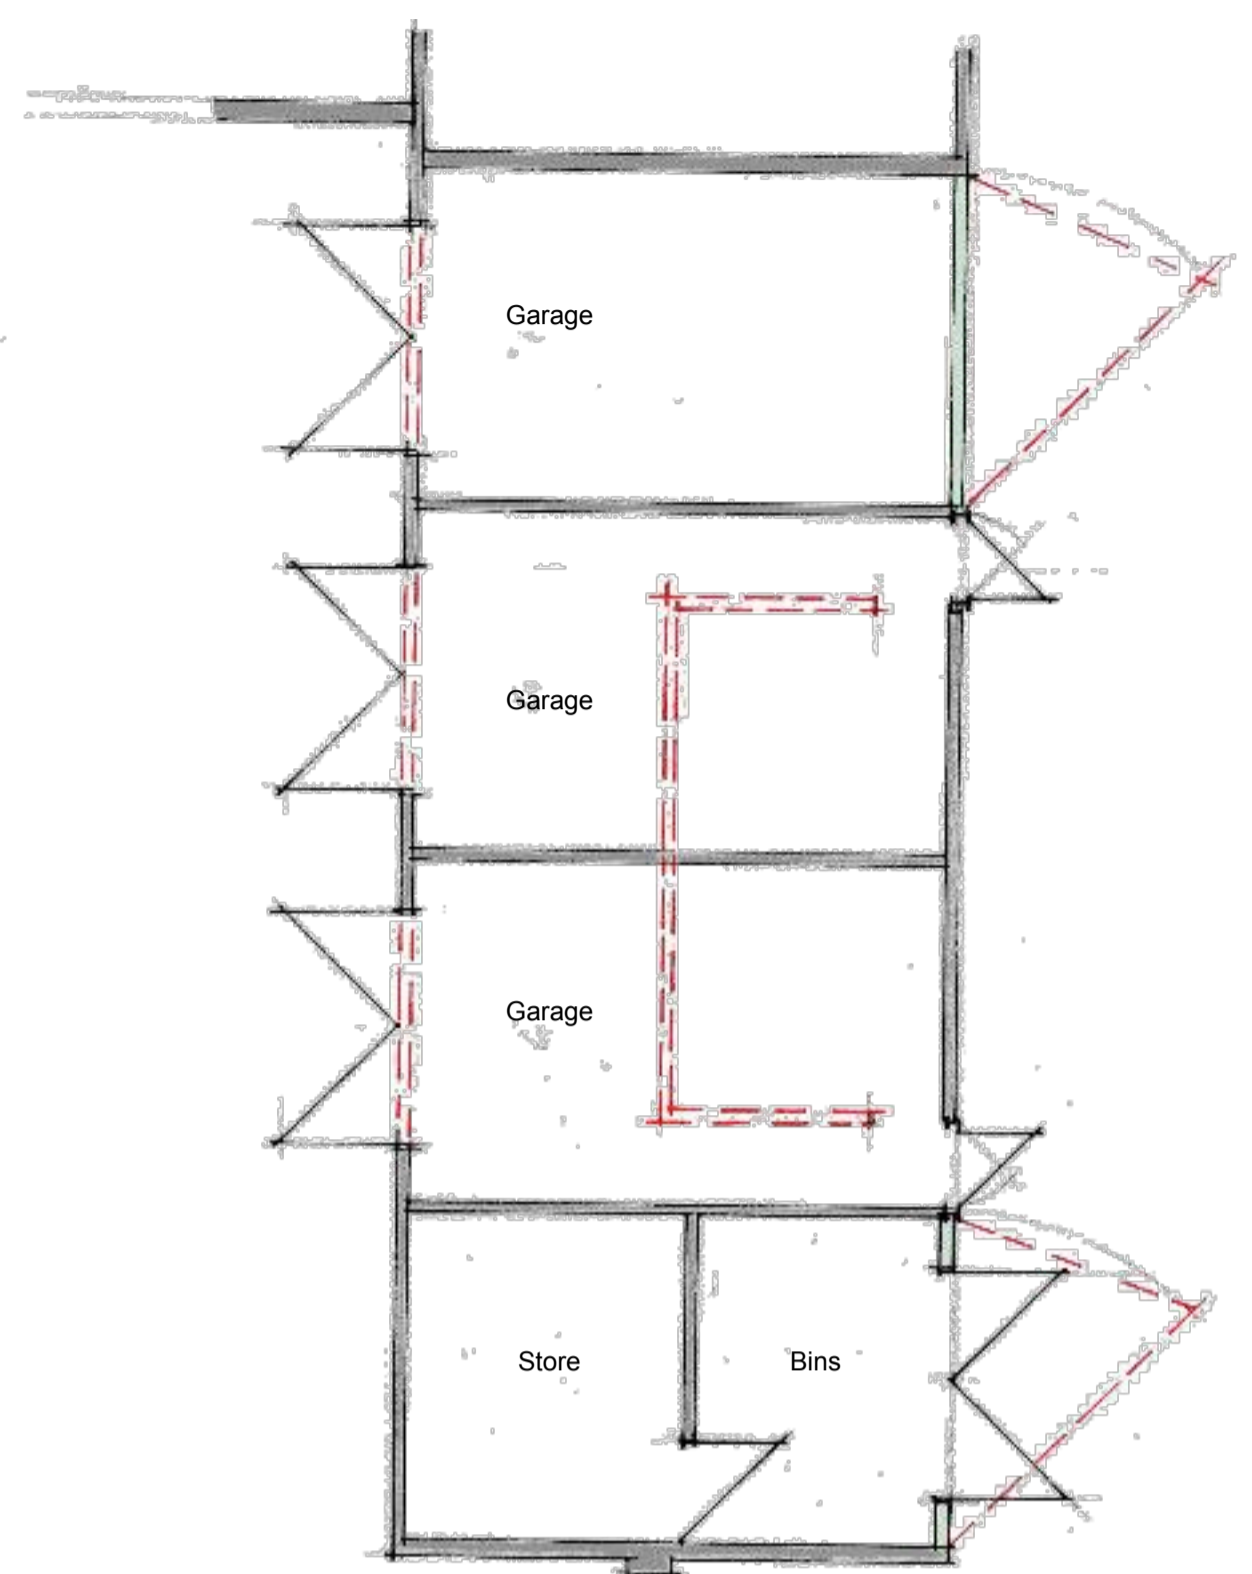

Ground Floor

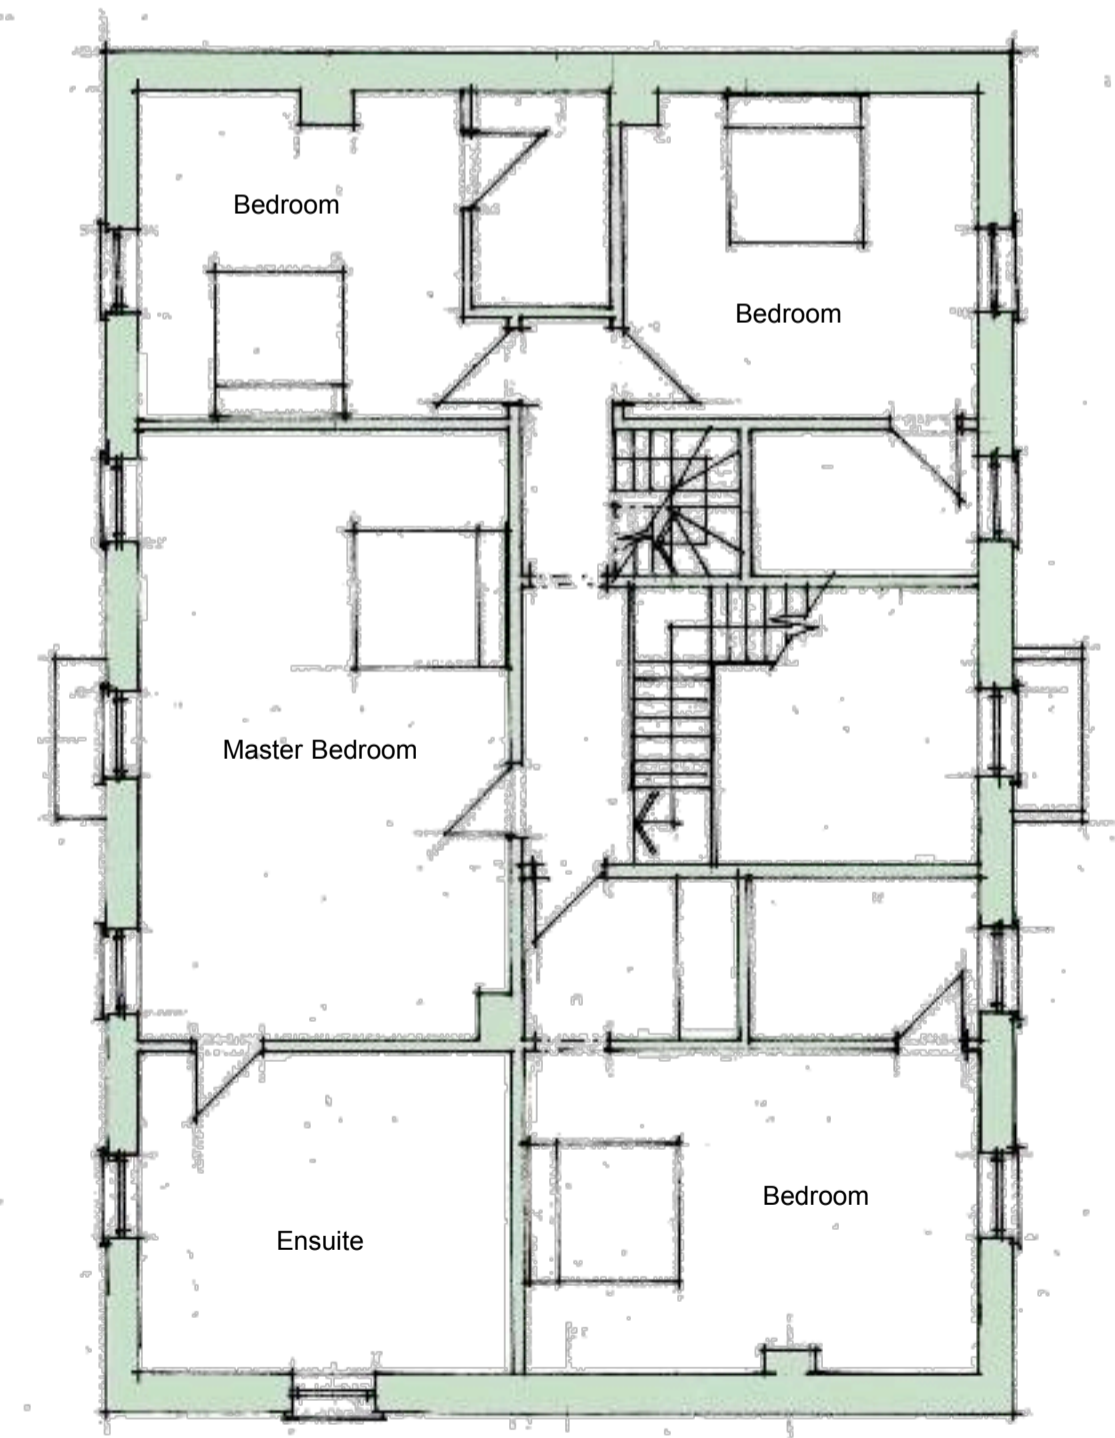

First Floor

Rev	Date	Notes	Drawn
A	25.07.16	Issue for planning	NQ

Scale 1 : 100 @ A1

QA Serial Number 30364

YANGOU
YANGOU ARCHITECTS

0201 866 100
www.yangou.com

0201 866 100
www.yangou.com

Client	Mr & Mrs. Besterman
Project Address	Middle Barn Farm, Sibford Gower, Oxon, OX15 5RY
Project Description	Replacement Dwelling
Drawing Title	Proposed Sketch Ground and First Floor
Drawing No.	1759.110
Rev.	A