

Revision	Date
A Amendments with client's comments	05/05/2016
B Amendments to client's comments	19/05/2016
C Amendments to client's comments	15/06/2016
D Amendments to planning comments and features squared amended	28/07/2016
E Amendments to planning comments	31/08/2016
F Plot 090 and 092 boundary updated	05/09/2016
G Visibility splays added to layout	20/09/2016
H Cycling provisions increased, bus stop location text revised and plot 015 moved back	22/09/2016
J Visitor parking amended as per MEC layout	26/09/2016




BM 122.74m

Schedule of Accommodation

HT ref	HTF	Description	Total	HTF Total
MARKET				
P202	730 28	6	4200	
P203	810 38	17	14000	
P303	3000 38	3	3004	
SW3045	3000 38	1	3076	
P402	2000 48	8	8	
P403	1200 48	5	6000	
P404	1200 48	5	7800	
P405	1400 48	9	12678	
P406	2400 48	0	0	
P407	1200 48	5	6000	
P408	1400 48	10	14000	
P501	1600 18	4	6400	
P502	1600 18	11	17600	
Total		81	80724	
APPROXIMATE				
9215	638 28 Plot	12	7656	
9405	850 28	12	10200	
9406	850 28	10	8500	
9501	678 28 Burg	1	678	
Total		35	27034	
Total		116	107758	

Developed Area
HTF per acre

HTF	Acres	HTF/Acre
20200	3.002	6730.0
10451.7		

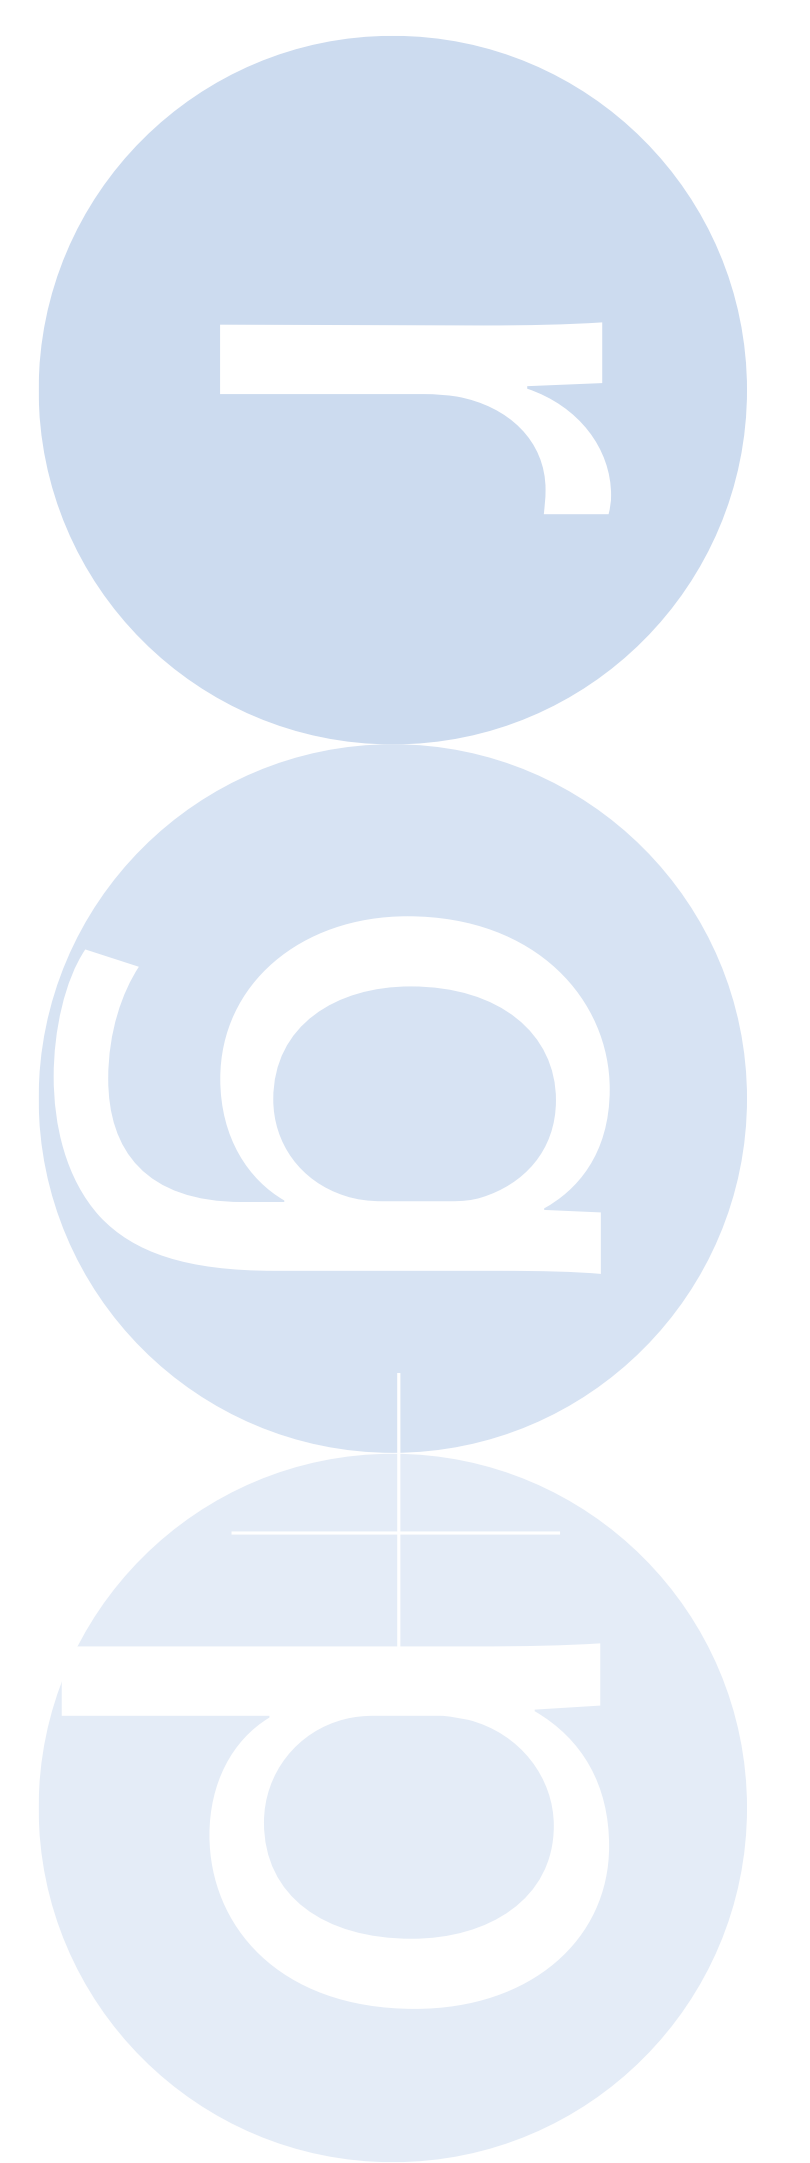

Existing and proposed trees shown as indicative only. Please refer to landscaping plan 50137 02 Sheet 1... for tree layout.



Architects - Project Managers - Quantity Surveyors
130 New Walk
Leicester, LE1 7JA
Tel: 0116 204 5800, Fax: 0116 204 5801
email: design@rg-p.co.uk, www.rg-p.co.uk

Project: A development at Longford Park, Banbury

Client: Bovis Homes

Sheet title: Site Layout

Ref: 408571_005_J

Scale: 1:500@A0

Date: 18/04/2016

Drawn: AB **Checked:** JNB

All dimensions to be checked on site. This drawing is the copyright of the Architect, and not to be reproduced without their permission. Ordnance Survey map information reproduced with permission of HMSSO Crown Copyright reserved.
rg-p.co.uk, 18/04/2016

