
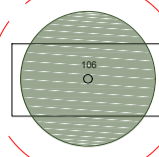



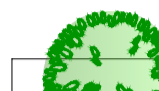







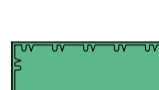

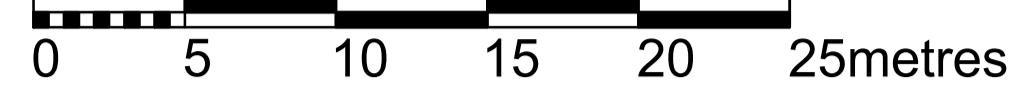


LEGEND

-  Site Boundary
-  Existing trees to be retained
-  Existing hedgerows to be retained within the Site
-  Existing trees and vegetation to be removed, to accommodate development or due to condition
-  Route of PRoW along Canal Lane
-  Proposed landscape treatments
-  Proposed tree planting See Schedule for details
-  Proposed native species hedgerow to include mixed native species hedgerows of the following species:
Hawthorn (*Crataegus monogyna*), Hazel (*Corylus avellana*), Spindle (*Euonymus europaeus*), Beech (*Fagus sylvatica*), Wild Privet (*Ligustrum vulgare*), Blackthorn (*Prunus spinosa*), Dog Rose (*Rosa canina*)
-  In proximity to buildings, low water demand species only are to be planted as follows:
Hornbeam (*Carpinus betulus*), Hazel (*Corylus avellana*), Spindle (*Euonymus europaeus*), Holly (*Ilex aquifolium*), Wild Privet (*Ligustrum vulgare*), Blackthorn (*Prunus spinosa*), Dog Rose (*Rosa canina*)
-  Single species native hedgerows are to be of Hornbeam (*Carpinus betulus*)
-  Hedgerows are to be planted as double staggered rows at 6 plants per linear metre, 0.33cm between plants 0.5m between rows. Plants are to be planted in groups of 3-5 of the same species.
-  Proposed amenity grass seed to include species rich wildflower and grass seed mix along existing and proposed mixed native species hedgerows, suitable for semi-shade e.g. Emorsgate EH1 Hedgerow mixture, or similar approved.
-  On-plot amenity shrub planting (to later detail) as specimen plants, 30-40cm ht, 5L and 10L pots, planted at 3/m² to be selected from the following:
Aucuba japonica Variegata, Brachyglottis Sunshine, Buxus sempervirens, Choisya Aztec Pearl, Cistus corbariensis, Euonymus Emerald n Gold, Hebe in var., Potentill in var., Skimmia japonica in var., Spiraea Goldflame, Wegela florida in var., Viburnum davidii.
Proposed public realm shrub planting within the nodes to include low maintenance amenity shrubs for all year colour and interest (See Schedule)
-  Proposed amenity hedgerows to define public and private realm, are to be of the following species:
Along the Spine Road:
Viburnum tinus Eve Price 3L 40-60cm 2/m
Within the development:
Lonicera nitida Baggessens Gold3L 40-60cm 2/m
Escallonia Apple Blossom 3L 40-60cm 2/m
Prunus laurocerasus Otto Luyken3L 40-60cm 2/m
-  On-plot amenity turf



rgp
 Architects - Project Managers - Quantity Surveyors
 130 New Walk
 Leicester, LE1 7JA
 Tel: 0116 204 5800, Fax: 0116 204 5801
 email: design@rg-p.co.uk, www.rg-p.co.uk

Project: A development at Longford Park, Banbury
 Client: Bovis Homes
 Sheet title: Landscape Masterplan
 Ref: 50137 / 02-3 Sheet 3 of 4 Rev A
 Scale: 1:250 @ A1
 Date: 05-08-16
 Drawn: KMB Checked: SEC

All dimensions to be checked on site. Do not scale off drawing. This drawing is the copyright of the Architect, and not to be reproduced without their permission. Ordnance Survey map information reproduced with permission of HMSO Crown Copyright reserved. rgp Ltd. Trading as rgp.