


Revision	Date
A Amendments with client's comments	05/05/2016
B Amendments to client's comments	19/05/2016
C Amendments to client's comments	15/06/2016
D Amendments to planning comments and features squared amended.	28/07/2016
E Amendments to planning comments	31/08/2016
F Plot 090 and 092 boundary updated	05/09/2016



BM 122.74m

HT ref	Left	Description	Total	Left Total
MARKET				
F202	730.26	6	4200	
F203	831.98	17	16054	
F303	3000.38	3	3004	
SW3545	3000.38	1	3276	
F402	2000.48	8	8	
F403	1200.48	5	6000	
F404	1200.48	5	7800	
F405	1342.48	9	12078	
F406	2423.48	0	0	
F407	1523.48	5	6615	
F408	1405.48	15	15000	
F501	1612.16	4	6448	
F502	1608.16	11	17688	
Total	81	87256		
APPROXIMATE				
9215	638.28 Plot	12	7656	
9405	850.28	12	10200	
9406	850.28	10	8500	
9407	678.28 Burg	1	678	
Total		35	27034	
Total	116	114290		

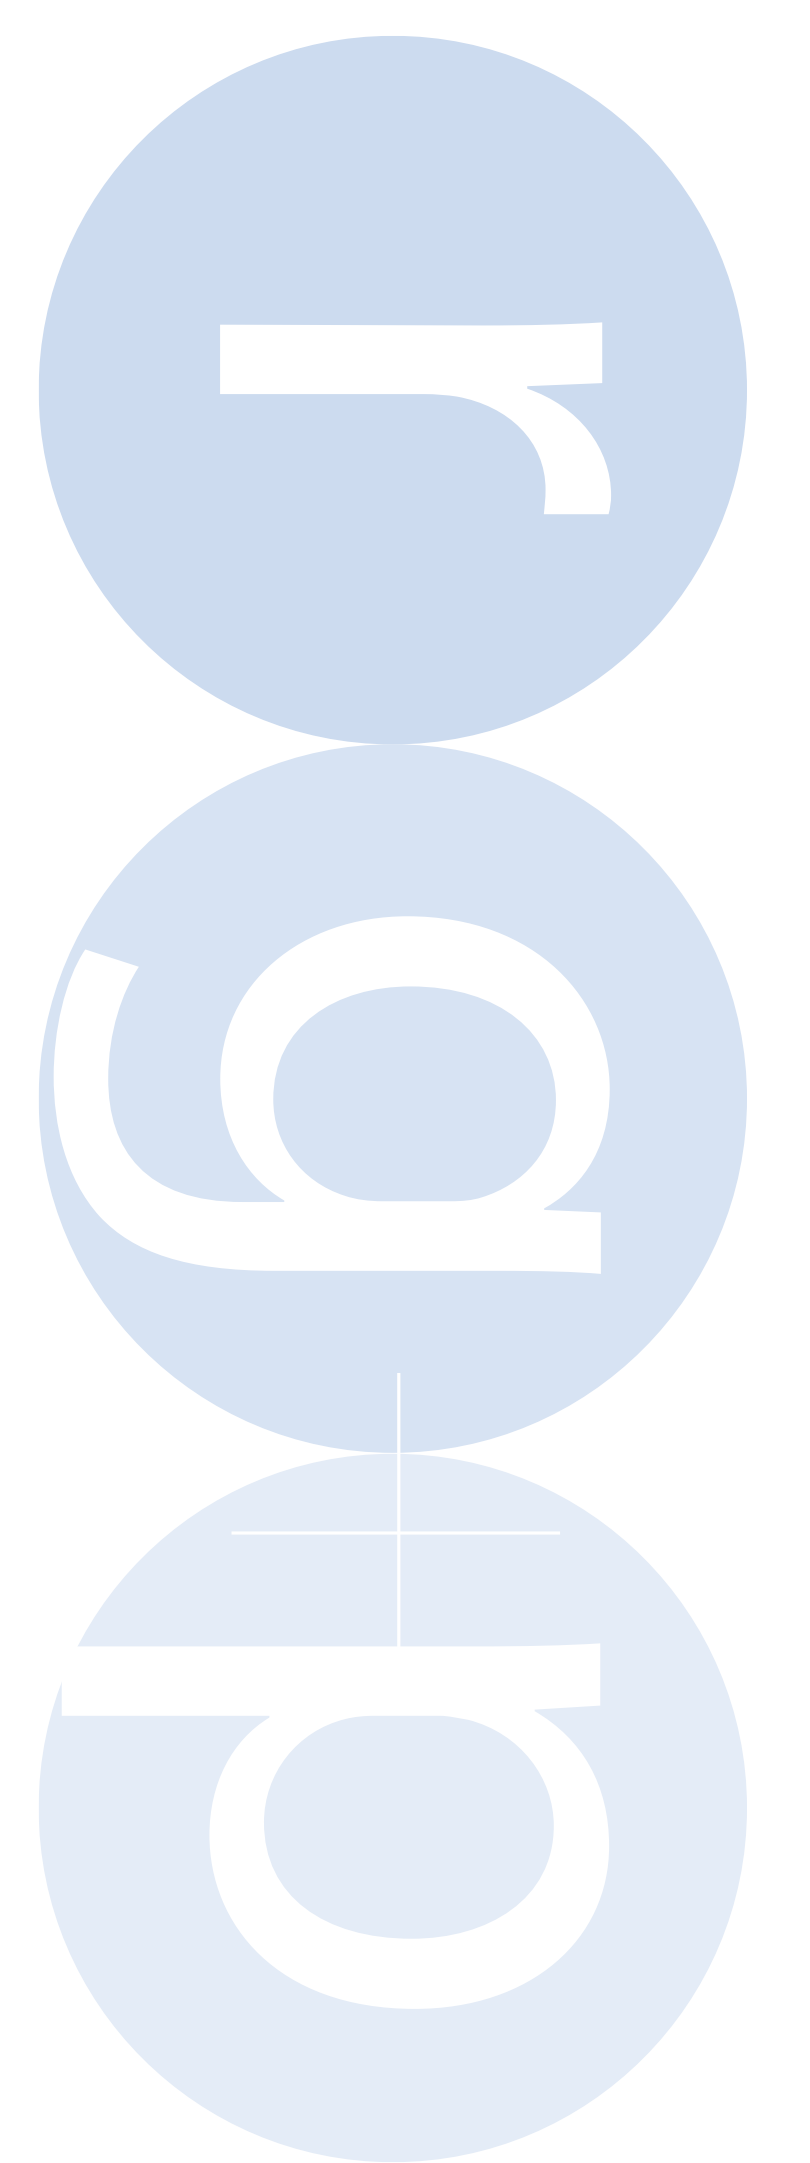

Existing and proposed trees shown as indicative only. Please refer to landscaping plan 50137 02 Sheet 1... for tree layout.



Architects - Project Managers - Quantity Surveyors
 130 New Walk
 Leicester, LE1 7JA
 Tel: 0116 204 5800, Fax: 0116 204 5801
 email: design@rg-p.co.uk, www.rg-p.co.uk

Project:	A development at Longford Park, Banbury
Client:	Bovis Homes
Sheet title:	Site Layout
Ref:	406571_005 F
Scale:	1:500@A0
Date:	18/04/2016
Drawn:	AB
Checked:	JNB

All dimensions to be checked on site. This drawing is the copyright of the Architect, and not to be reproduced without their permission. Ordnance Survey map information reproduced with permission of HMSSO Crown Copyright reserved.
 r g p Ltd. Trading as r g p