

A	Street scenes updated to planning comments	31.08.16
B	Plot 090 and 092 Boundary updated	05.09.16




Street Scene C-C



Street Scene D-D



Street Scene E-E

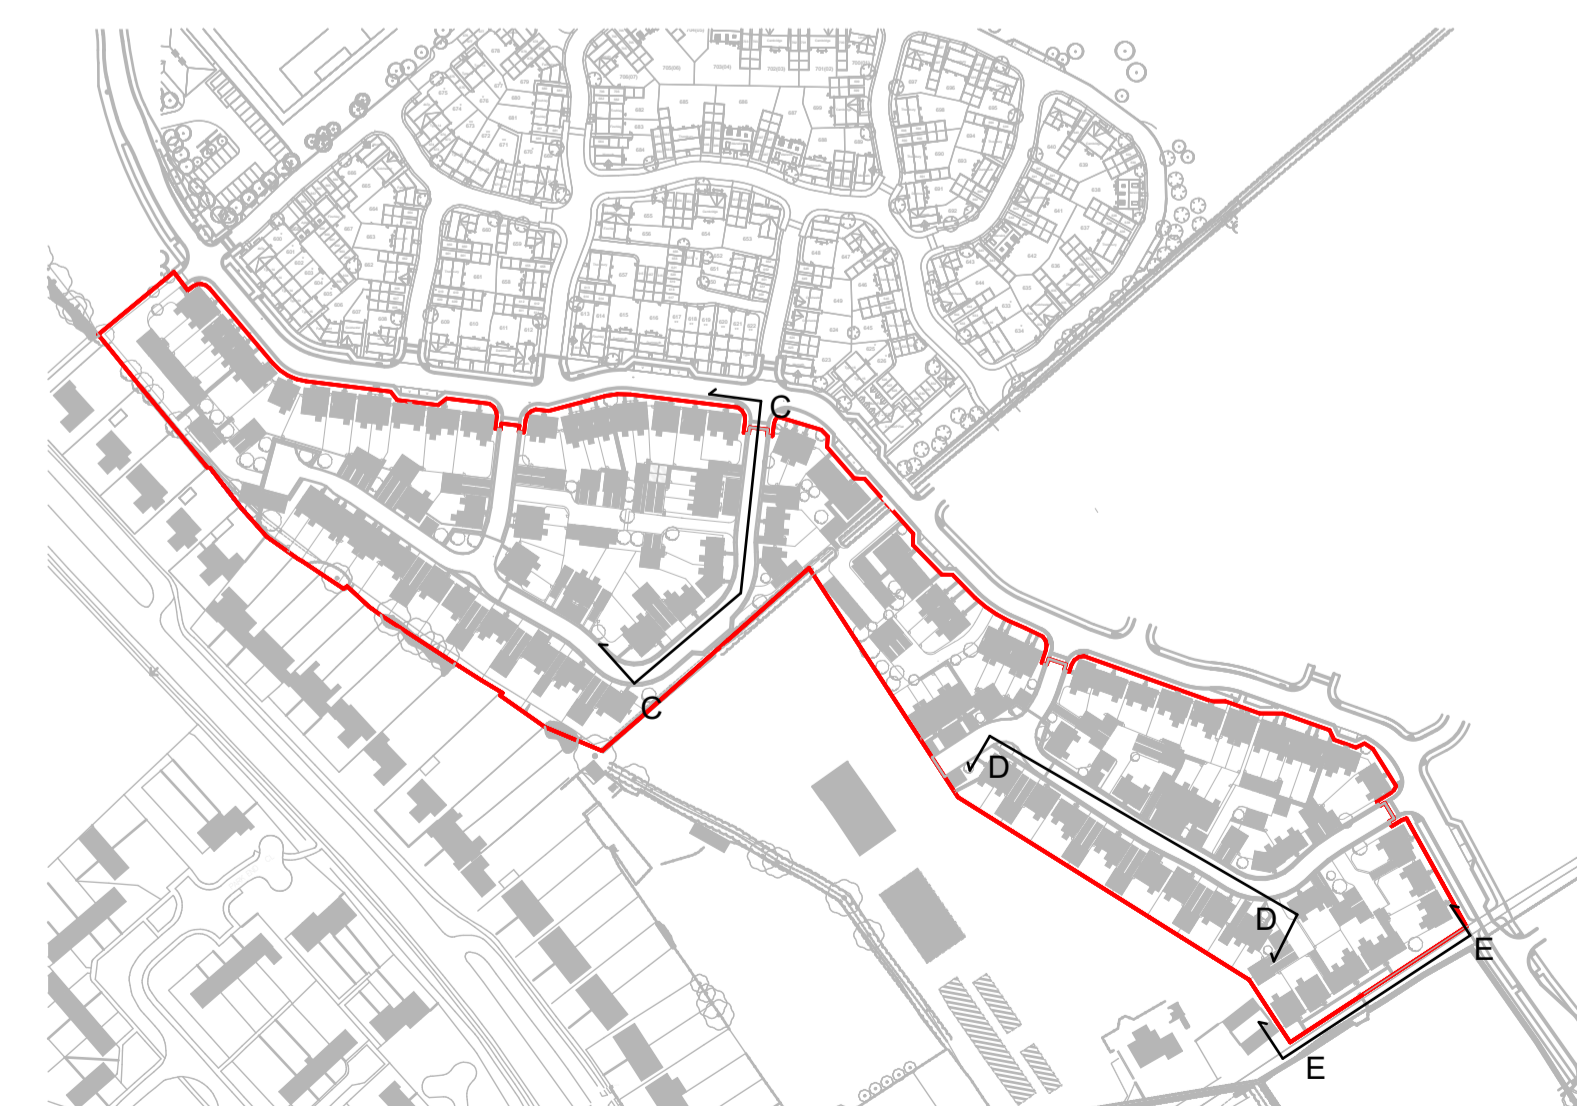

Architects · Project Managers · Quantity Surveyors
 130 New Walk
 Leicester, LE1 7JA
 Tel: 0116 204 5800, Fax: 0116 204 5801
 email: design@rg-p.co.uk, www.rg-p.co.uk

Project:	A development at Longford Park, Banbury	
Client:	Bovis Homes	
Sheet title:	Street Scenes C-E	
Ref:	40657/ 069 B	
Scale:	NTS	@ A1
Date:	04/05/2016	
Drawn:	AO	Checked: JNB