



View 3



View 4



View 5





View 6



View 1



View 2

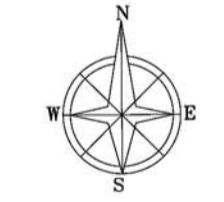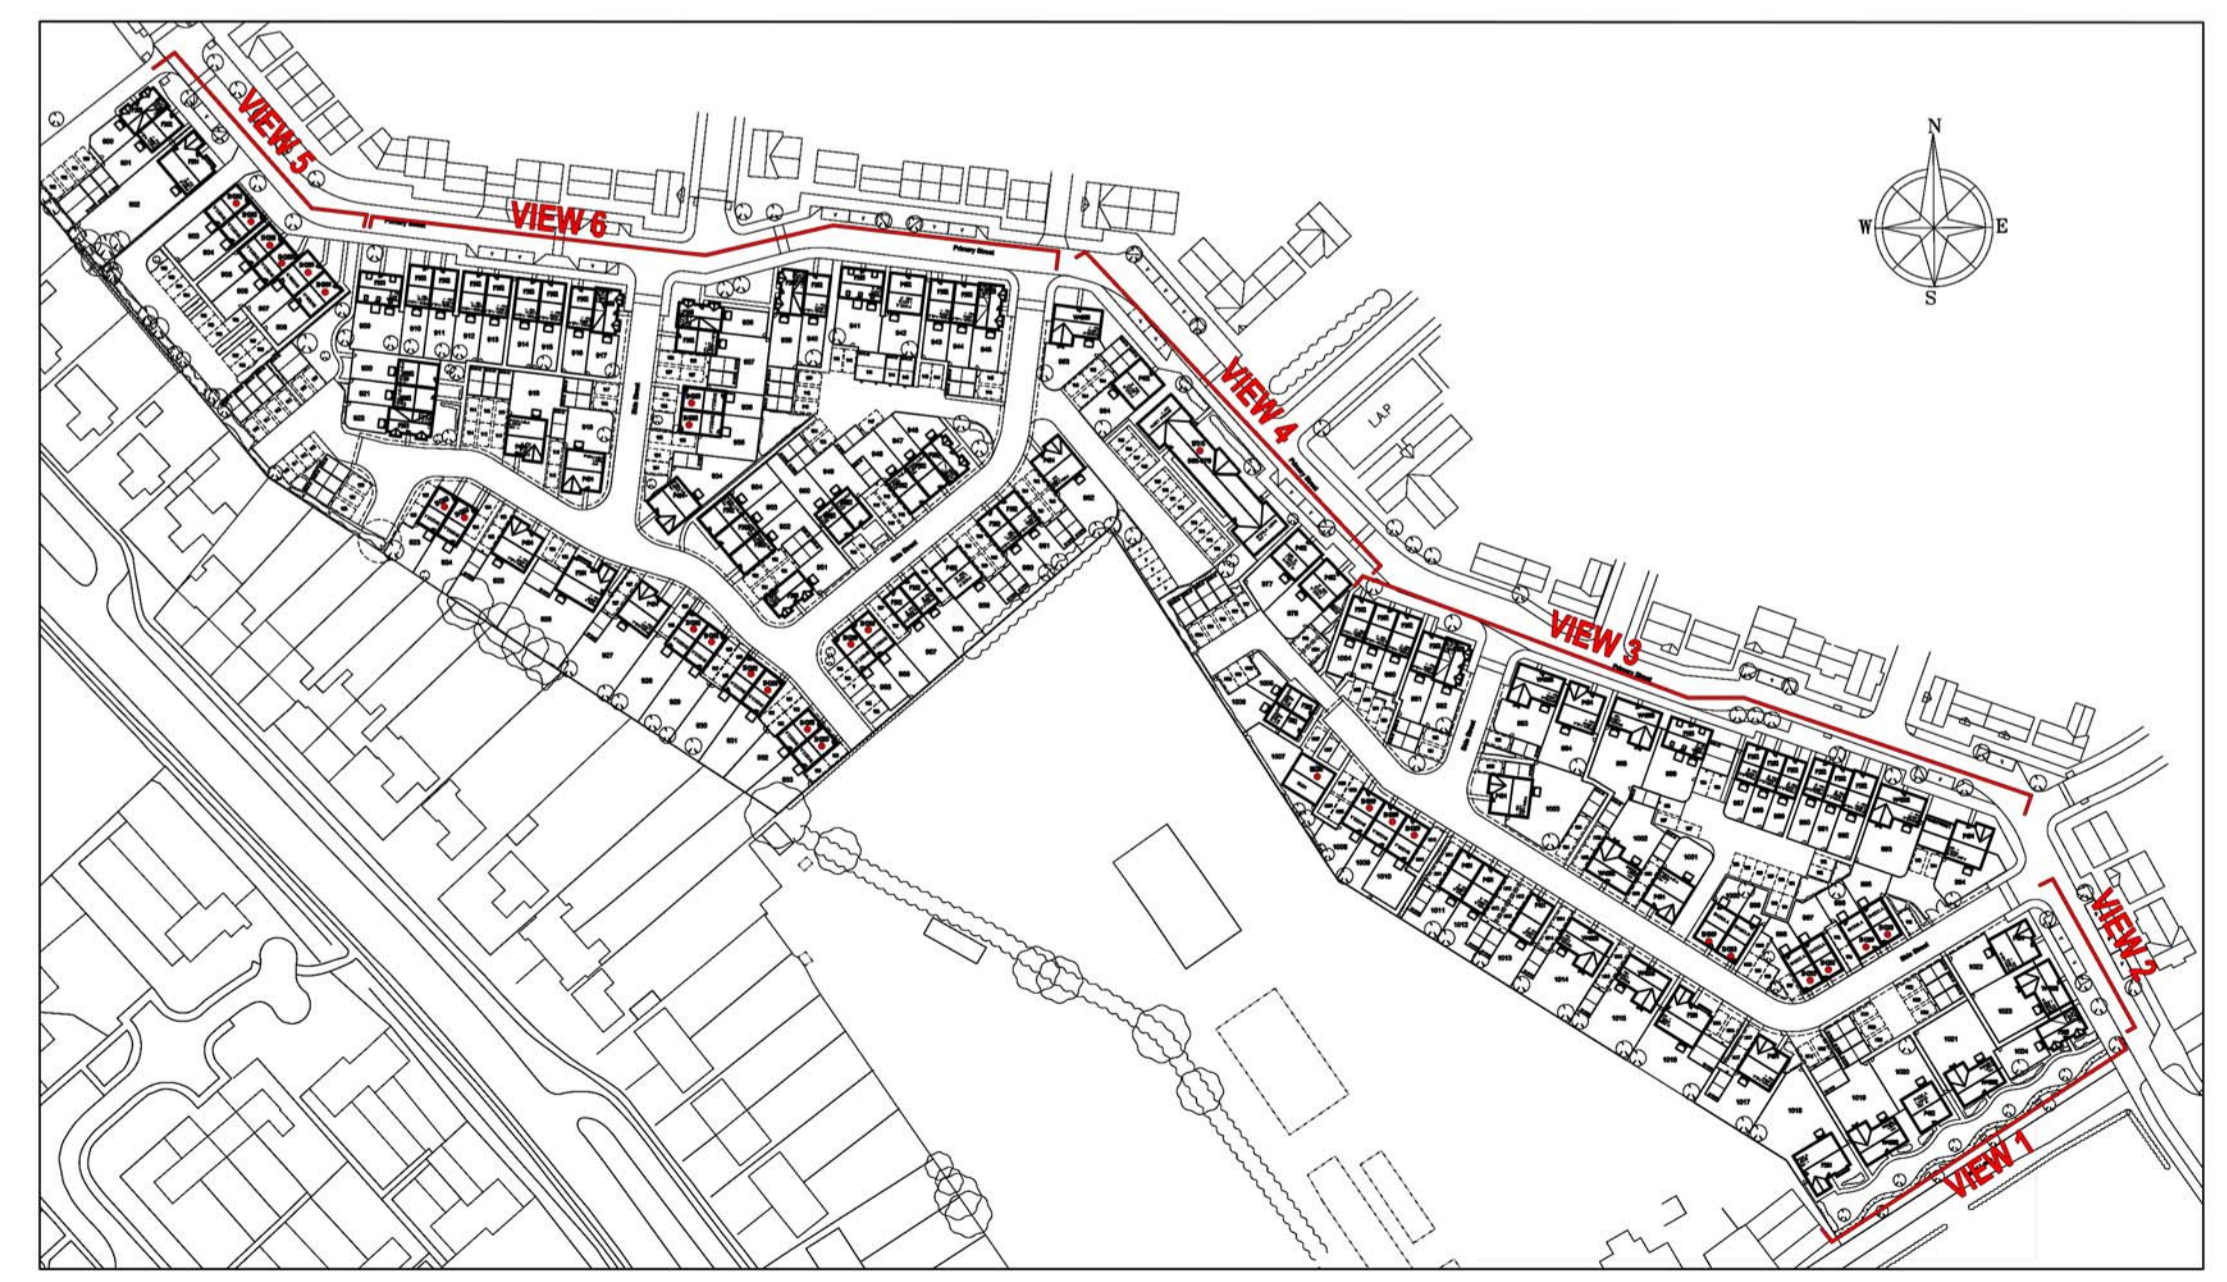

DESIGN LAYOUTS SHOULD BE USED FOR FENCE TYPES AND POSITIONS, PRIVATE LASHING PATHS AND PATIOS, DRIVE POSITIONS AND MATERIALS, HOUSE TYPES, POSITION & HANDING

FOR GUIDANCE ONLY. DO NOT SCALE OFF THIS DRAWING

1:100	1m	2m	3m	4m	5m	6m	7m	8m	9m	10m
1:50	1m	2m	3m	4m	5m	6m	7m	8m	9m	10m
1:15	100mm	200mm	300mm	400mm	500mm	600mm	700mm	800mm	900mm	1000mm

DESIGN LAYOUTS SHOULD NOT BE USED FOR STREET LIGHTING AND OTHER FURNITURE/SIGNAGE, CLEARANCE OF EXISTING VEGETATION, SOFT LANDSCAPING WORKS

NOTES:

REVISIONS:

REV A: ELEVATIONS AMENDED IN ACCORDANCE WITH CDC COMMENTS DATED 15TH JULY 2015. SM 05.08.15

REV B: ELEVATIONS AMENDED IN ACCORDANCE WITH CDC COMMENTS DATED 13TH AUGUST 2015. SM 17.08.15

REV C: ELEVATIONS AMENDED IN ACCORDANCE WITH CDC COMMENTS DATED 10TH SEPTEMBER 2015. SM 17.09.15

STATUS:	DRAWN BY:	CHECKED:	PROJECT:	DWG NO:
-	SM	NG	BANBURY, PHASE 3	2-300
JOB REF:	SCALE @ A1:	DATE:	TITLE:	REV:
0120	1:200	AUG_2015	STREETSCENE FORMAL	C