

Proposed planting adjacent to Canal Lane

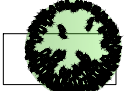
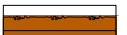
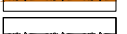
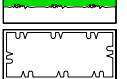
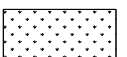
Trees				
Number	Abbreviation	Species	Specification	Density
1 No.	Sau	Sorbus aucuparia	Extra Heavy Standard :BR	Counted

Native hedge mix and amenity hedges

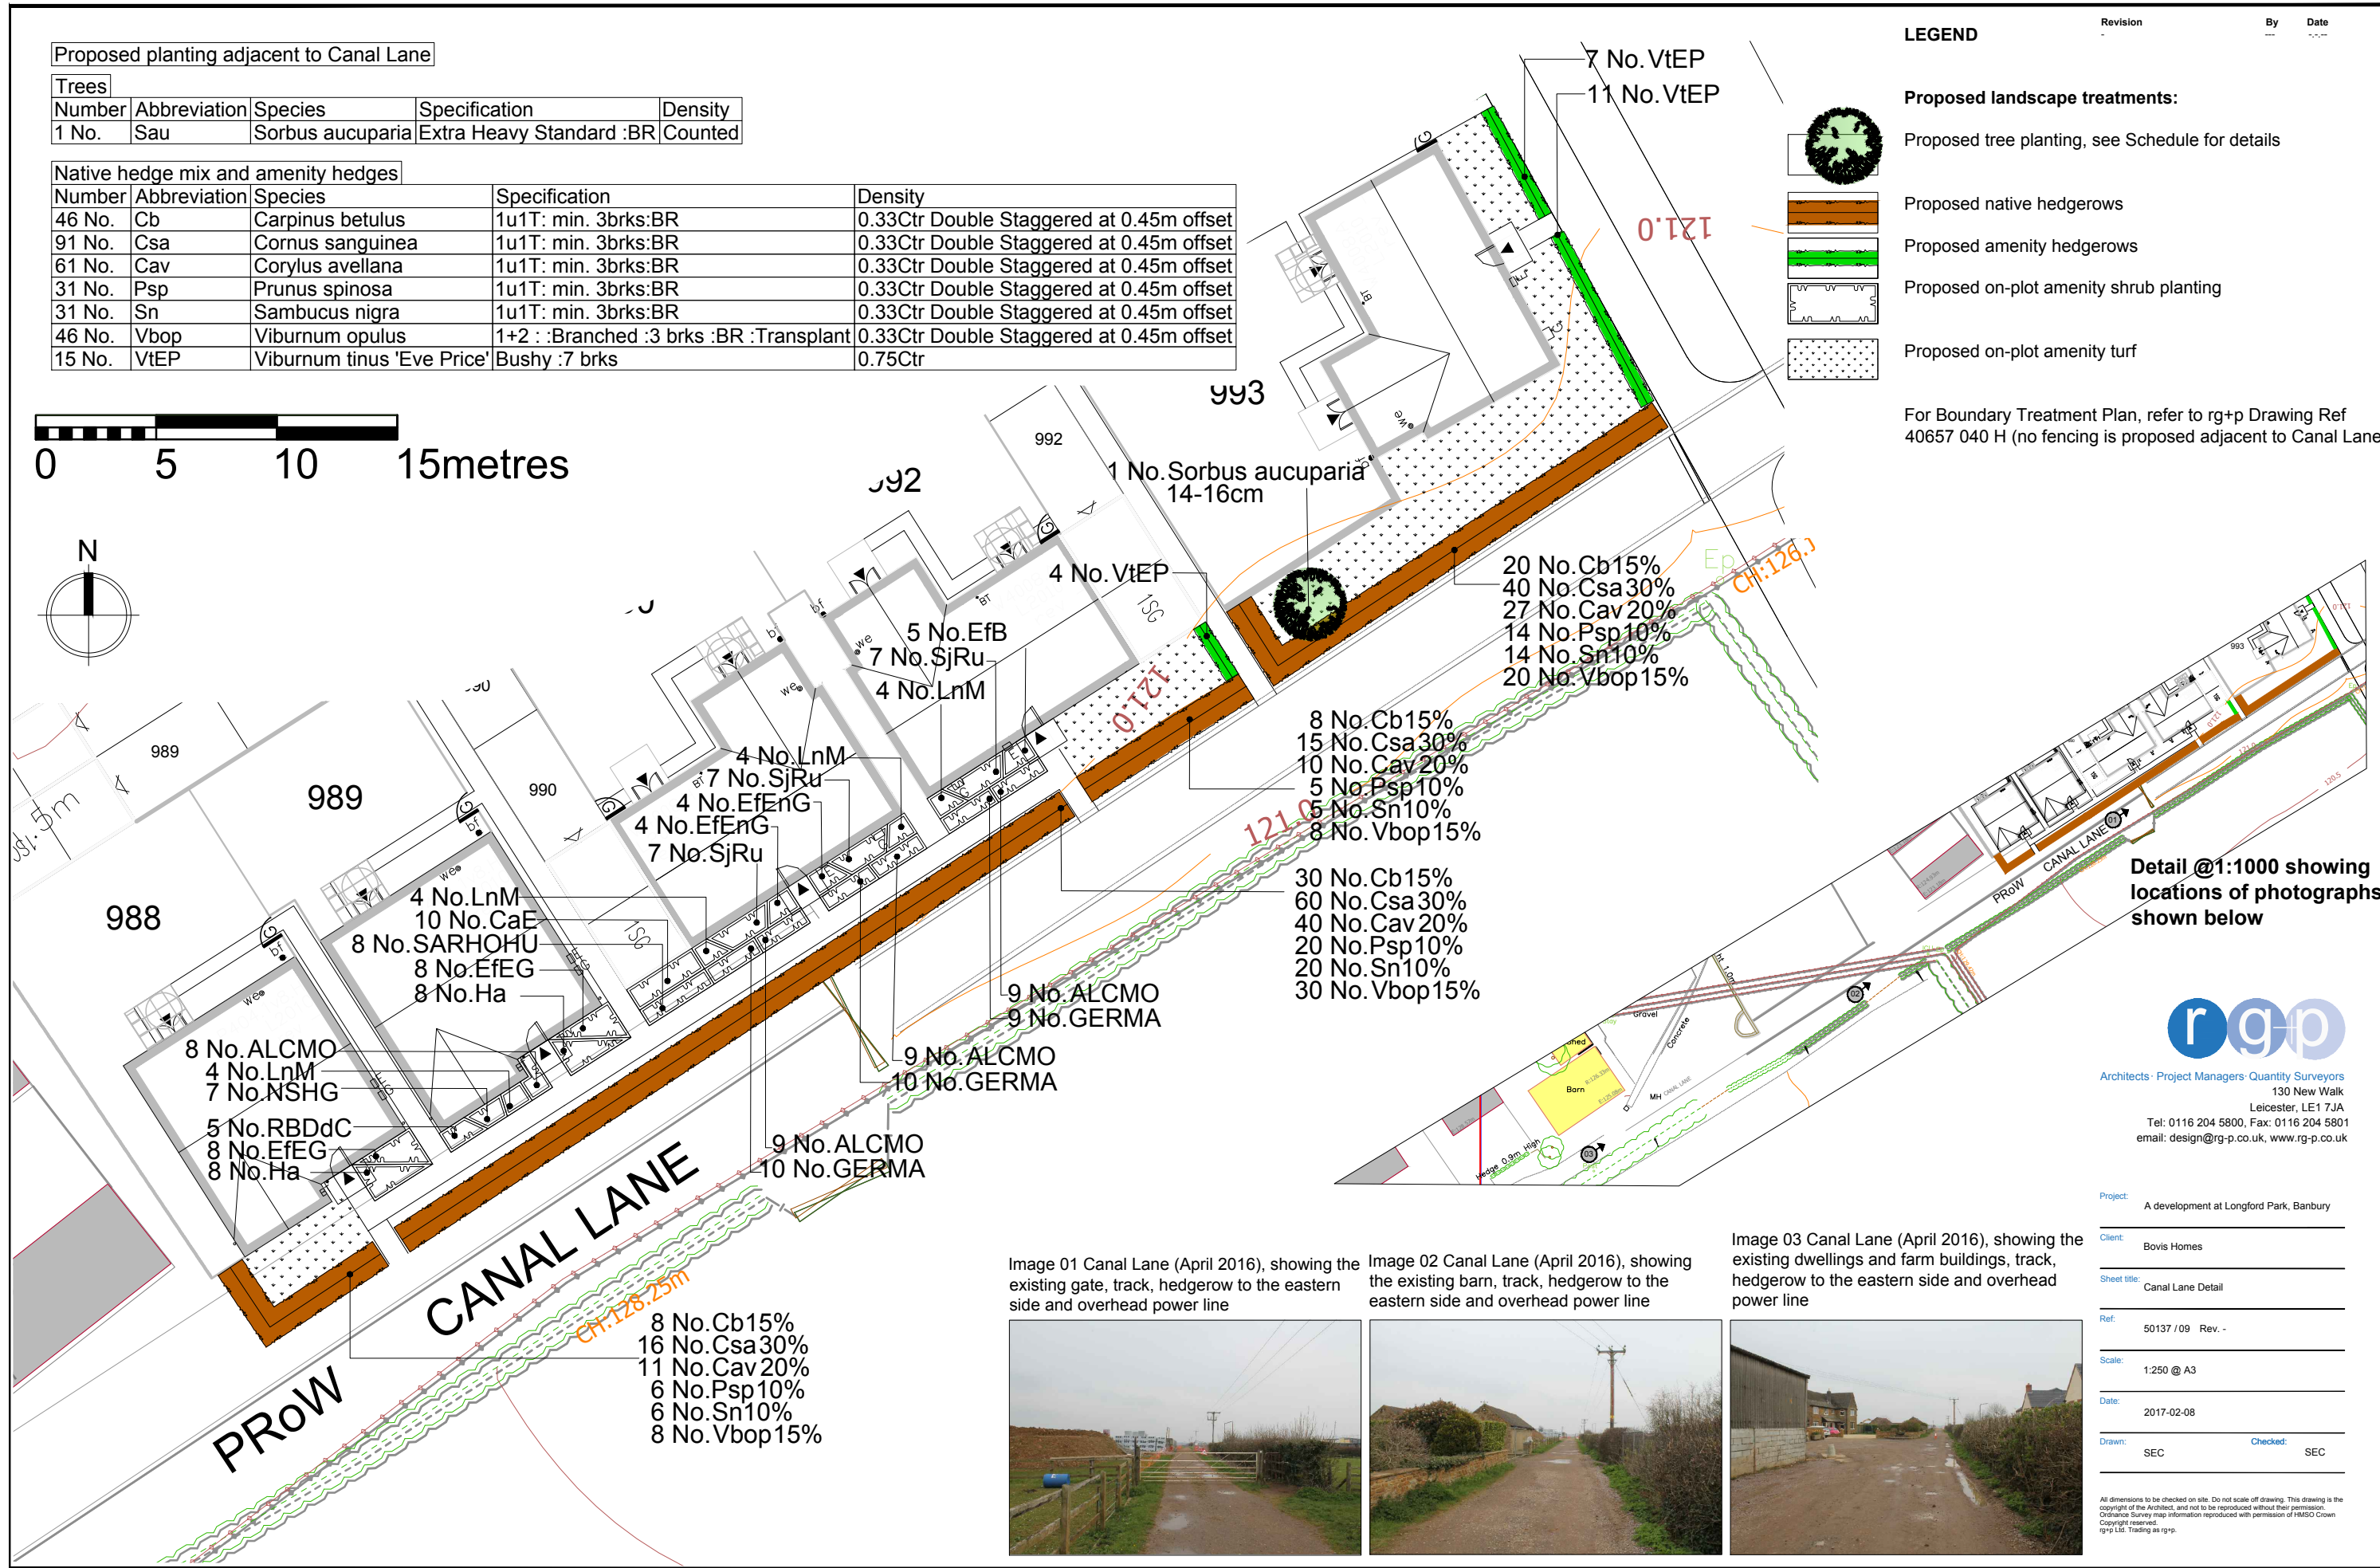
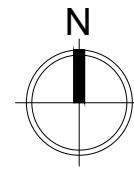
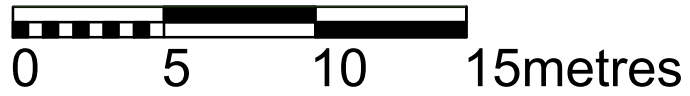
Number	Abbreviation	Species	Specification	Density
46 No.	Cb	Carpinus betulus	1u1T: min. 3brks:BR	0.33Ctr Double Staggered at 0.45m offset
91 No.	Csa	Cornus sanguinea	1u1T: min. 3brks:BR	0.33Ctr Double Staggered at 0.45m offset
61 No.	Cav	Corylus avellana	1u1T: min. 3brks:BR	0.33Ctr Double Staggered at 0.45m offset
31 No.	Psp	Prunus spinosa	1u1T: min. 3brks:BR	0.33Ctr Double Staggered at 0.45m offset
31 No.	Sn	Sambucus nigra	1u1T: min. 3brks:BR	0.33Ctr Double Staggered at 0.45m offset
46 No.	Vbop	Viburnum opulus	1+2 : Branched :3 brks :BR :Transplant	0.33Ctr Double Staggered at 0.45m offset
15 No.	VtEP	Viburnum tinus 'Eve Price'	Bushy :7 brks	0.75Ctr

LEGEND

Proposed landscape treatments:

-  Proposed tree planting, see Schedule for details
-  Proposed native hedgerows
-  Proposed amenity hedgerows
-  Proposed on-plot amenity shrub planting
-  Proposed on-plot amenity turf

For Boundary Treatment Plan, refer to rg+p Drawing Ref 40657 040 H (no fencing is proposed adjacent to Canal Lane)



Detail @1:1000 showing locations of photographs shown below



Architects Project Managers Quantity Surveyors
130 New Walk
Leicester, LE1 7JA
Tel: 0116 204 5800, Fax: 0116 204 5801
email: design@rg-p.co.uk, www.rg-p.co.uk

Project: A development at Longford Park, Banbury

Client: Bovis Homes

Sheet title: Canal Lane Detail

Ref: 50137 / 09 Rev. -

Scale: 1:250 @ A3

Date: 2017-02-08

Drawn: SEC Checked: SEC

Image 01 Canal Lane (April 2016), showing the existing gate, track, hedgerow to the eastern side and overhead power line



Image 02 Canal Lane (April 2016), showing the existing barn, track, hedgerow to the eastern side and overhead power line



Image 03 Canal Lane (April 2016), showing the existing dwellings and farm buildings, track, hedgerow to the eastern side and overhead power line



All dimensions to be checked on site. Do not scale off drawing. This drawing is the copyright of the Architect, and not to be reproduced without their permission. Ordnance Survey map information reproduced with permission of HMSO Crown Copyright reserved. rg+p Ltd. Trading as rg+p.