




Street Scene C-C



Street Scene D-D



Street Scene E-E

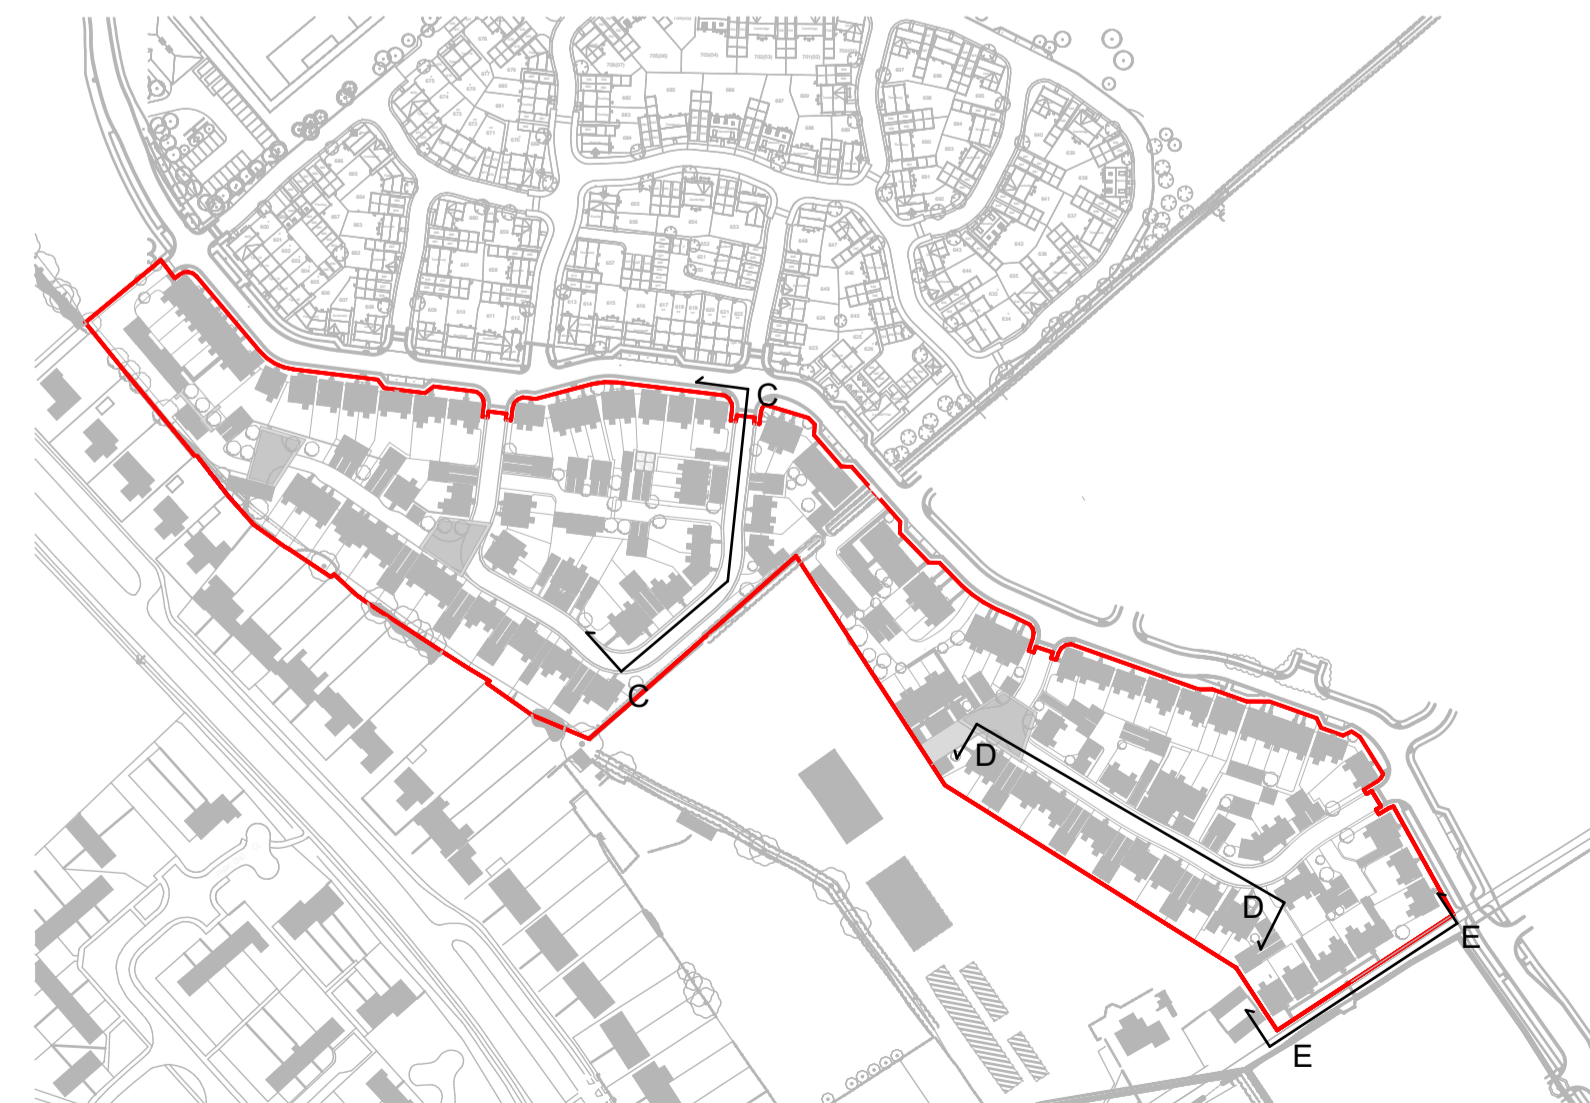

Architects · Project Managers · Quantity Surveyors
130 New Walk
Leicester, LE1 7JA
Tel: 0116 204 5800, Fax: 0116 204 5801
email: design@rg-p.co.uk, www.rg-p.co.uk

Project:	A development at Longford Park, Banbury	
Client:	Bovis Homes	
Sheet title:	Street Scenes C-E	
Ref:	40657/ 069	
Scale:	NTS	@ A1
Date:	04/05/2016	
Drawn:	AO	Checked: JNB