




P202
Informal Brick Style
Wall - Ibstock Brunswick Farmhouse
Roof - Sandcroft 20/20 Grey



P302
Formal Brick Style
Wall - Ibstock Brunswick Antique
Roof - Sandcroft 20/20 Grey

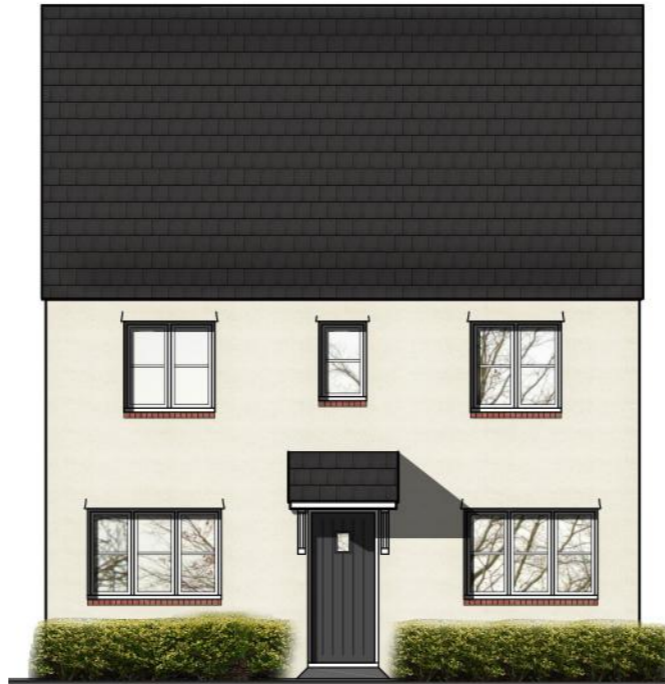

P402
Render Style
Wall - SAS Europe Renders Sandy Earth
Roof - Sandcroft 20/20 Grey



P404
Informal Brick Style
Wall - Ibstock Brunswick Antique
Roof - Sandcroft 20/20 Grey



PW4008
Informal Brick Style
Wall - Ibstock Brunswick Antique
Roof - Sandcroft 20/20 roof tiles Flanders



P501
Render Style
Wall - SAS Europe Renders Sandy Earth
Roof - Sandcroft 20/20 Grey

Material Key




Ibstock Brunswick Antique



Cupa 25 Slate




Ibstock Brunswick Farmhouse

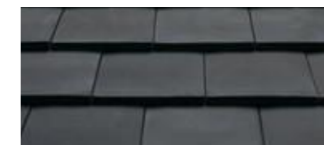

Sandcroft 20/20 Grey



SAS Europe Render - Sandy Earth

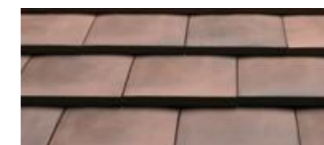

Sandcroft 20/20 Flanders



Architects · Project Managers · Quantity Surveyors
130 New Walk
Leicester, LE1 7JA
Tel: 0116 204 5800, Fax: 0116 204 5801
email: design@rg-p.co.uk, www.rg-p.co.uk

Project: A development at Longford Park,
Banbury

Client: Bovis Homes

Sheet title: Material Elevations

Ref: 40657/ 036 A

Scale: 1:100 @ A3

Date: 25/05/2016

Drawn: BM

Checked: JNB

Material Elevations

