


Revision	Date
A Amendments with client's comments	05/05/2016
B Amendments to client's comments	19/05/2016
C Amendments to client's comments	15/06/2016
D Amendments to planning comments and features squared amended	28/07/2016



BM 122.74m

Schedule of Accommodation

HT ref	sqft	Description	Total	sqft Total
MARKET	732.28		7	4670
F402	853.38		17	14051
F403	2064.38		9	18584
W4345	1092.38		3	3276
F401	1000.48		0	0
F402	2288.48		6	8933
F403	1330.48		7	7003
F404	1215.48		6	7296
F405	1423.48		0	0
F406	1323.48		4	5292
W408	1400.48		15	21000
P501	1812.58		4	7250
P502	1408.58		1	1408
Total	81		82	82337
APPROXIMATE	638.28	Flat	32	7606
S403	830.28		12	10200
S409	891.30		10	8910
S401	678.28	Range	1	678
Total	38		55	27484
Total	138		137	133821

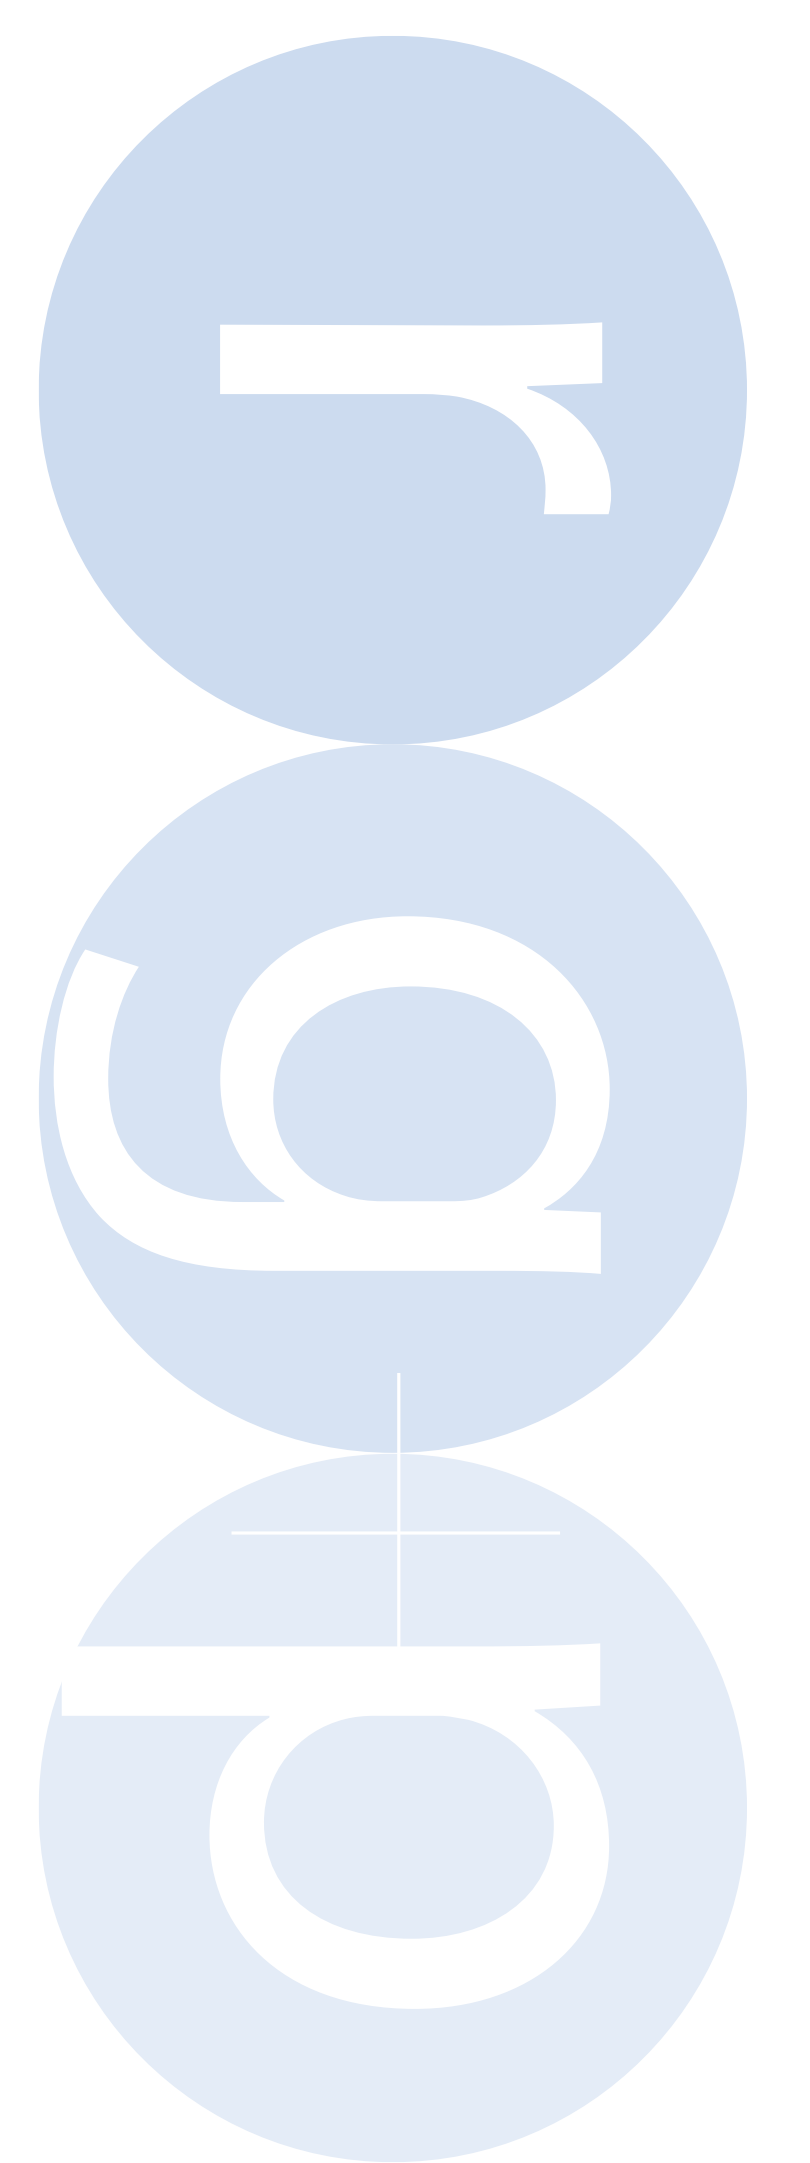

Existing and proposed trees shown as indicative only. Please refer to landscaping plan 50137 02 Sheet 1... for tree layout.



Architects - Project Managers - Quantity Surveyors  
 130 New Walk  
 Leicester, LE1 7JA  
 Tel: 0116 204 5800, Fax: 0116 204 5801  
 email: design@rg-p.co.uk www.rg-p.co.uk

Project: A development at Longford Park, Banbury  
 Client: Bovis Homes  
 Sheet title: Site Layout  
 Ref: 408571\_005 D  
 Scale: 1:500@A0  
 Date: 18/04/2016  
 Drawn: AB Checked: JNB

All dimensions to be checked on site. This drawing is the copyright of the Architect, and not to be reproduced without their permission. Ordnance Survey map information reproduced with permission of HMSSO Crown Copyright reserved.  
 r g p