



Proposed Extension

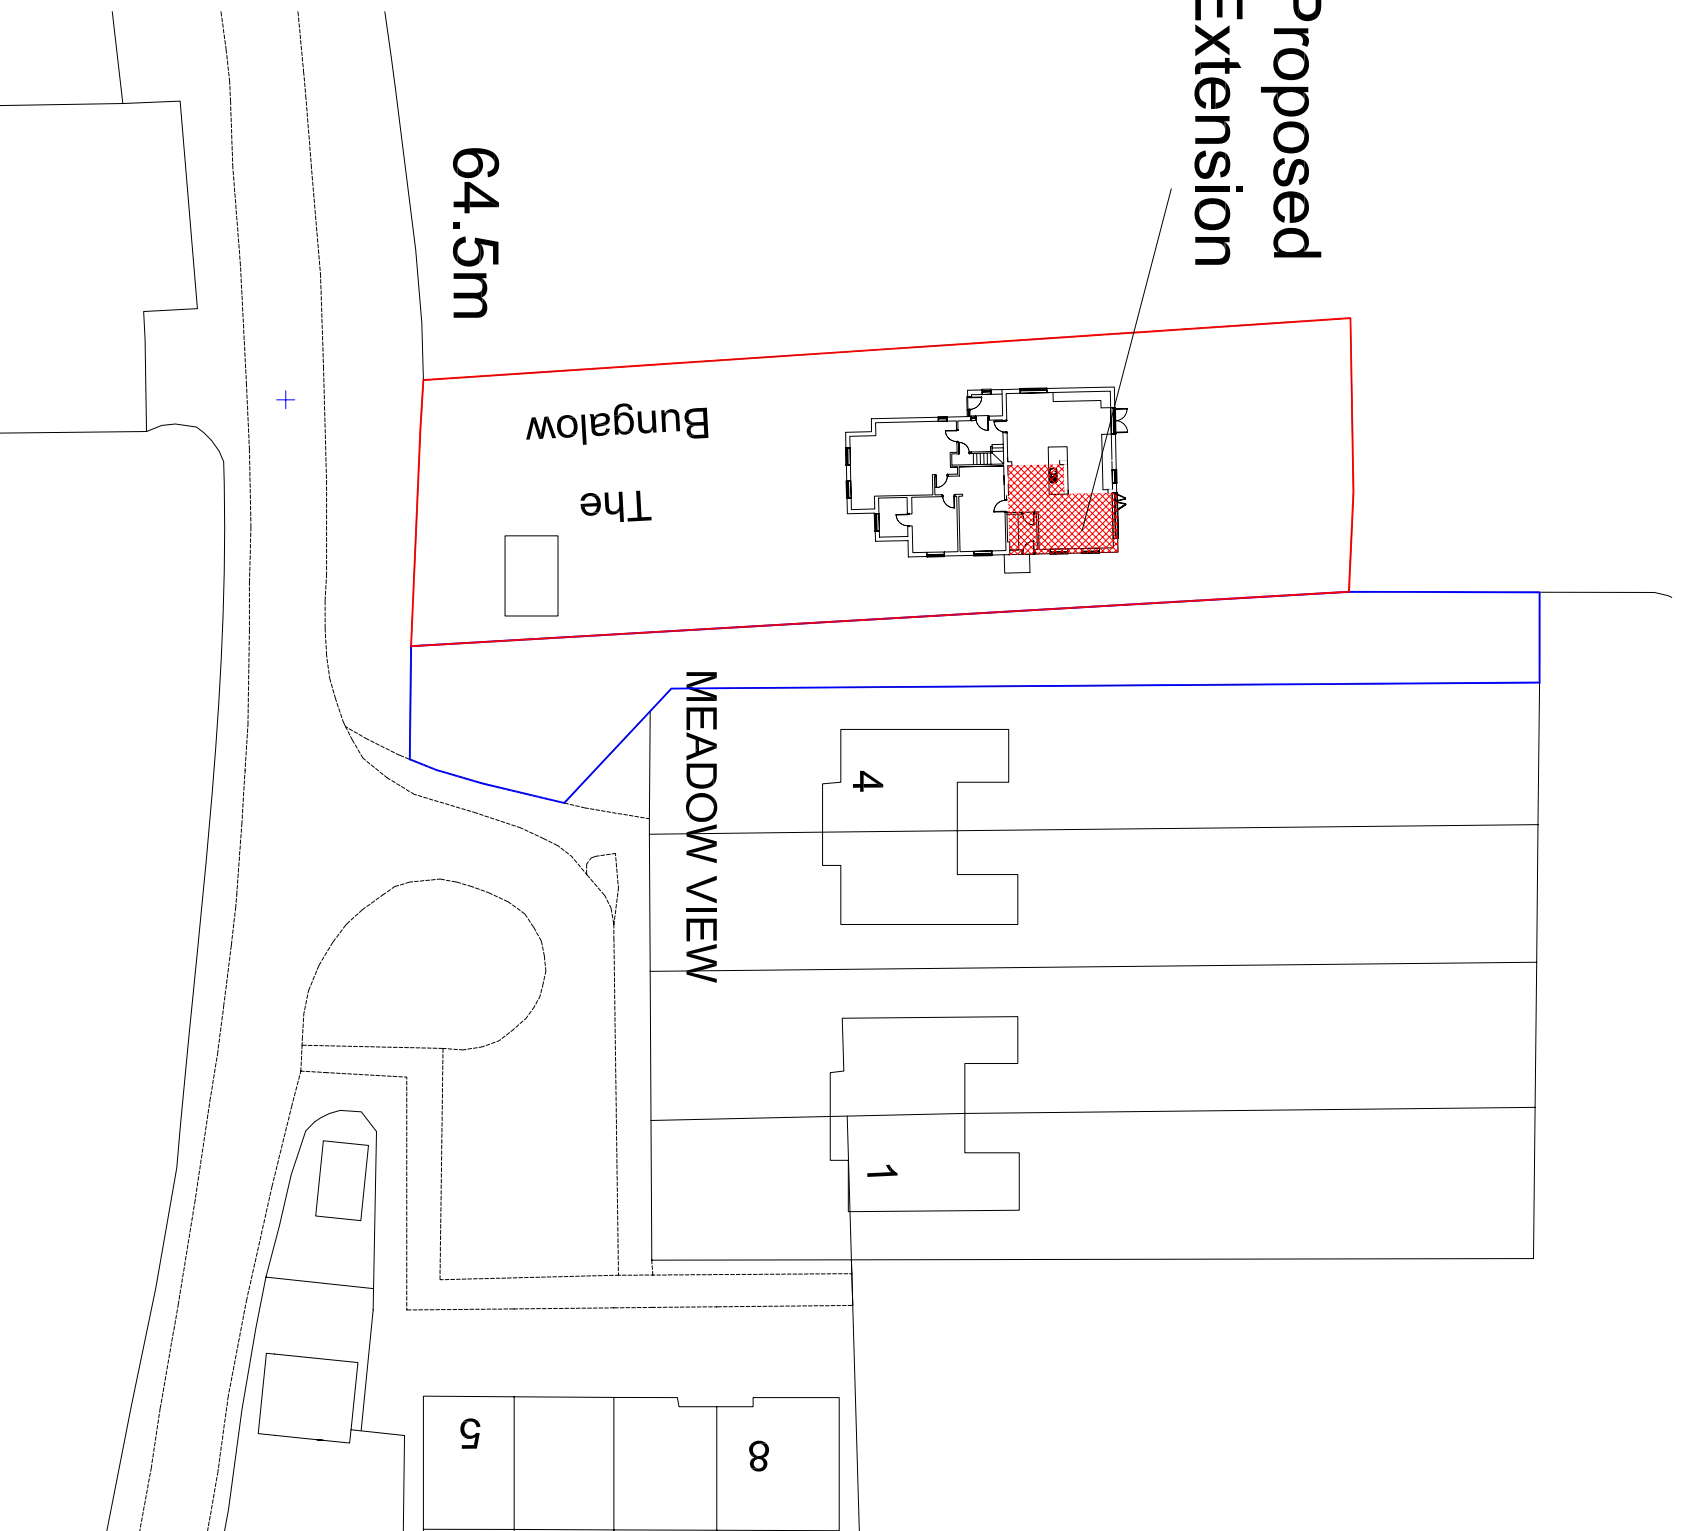

Proposed Extension

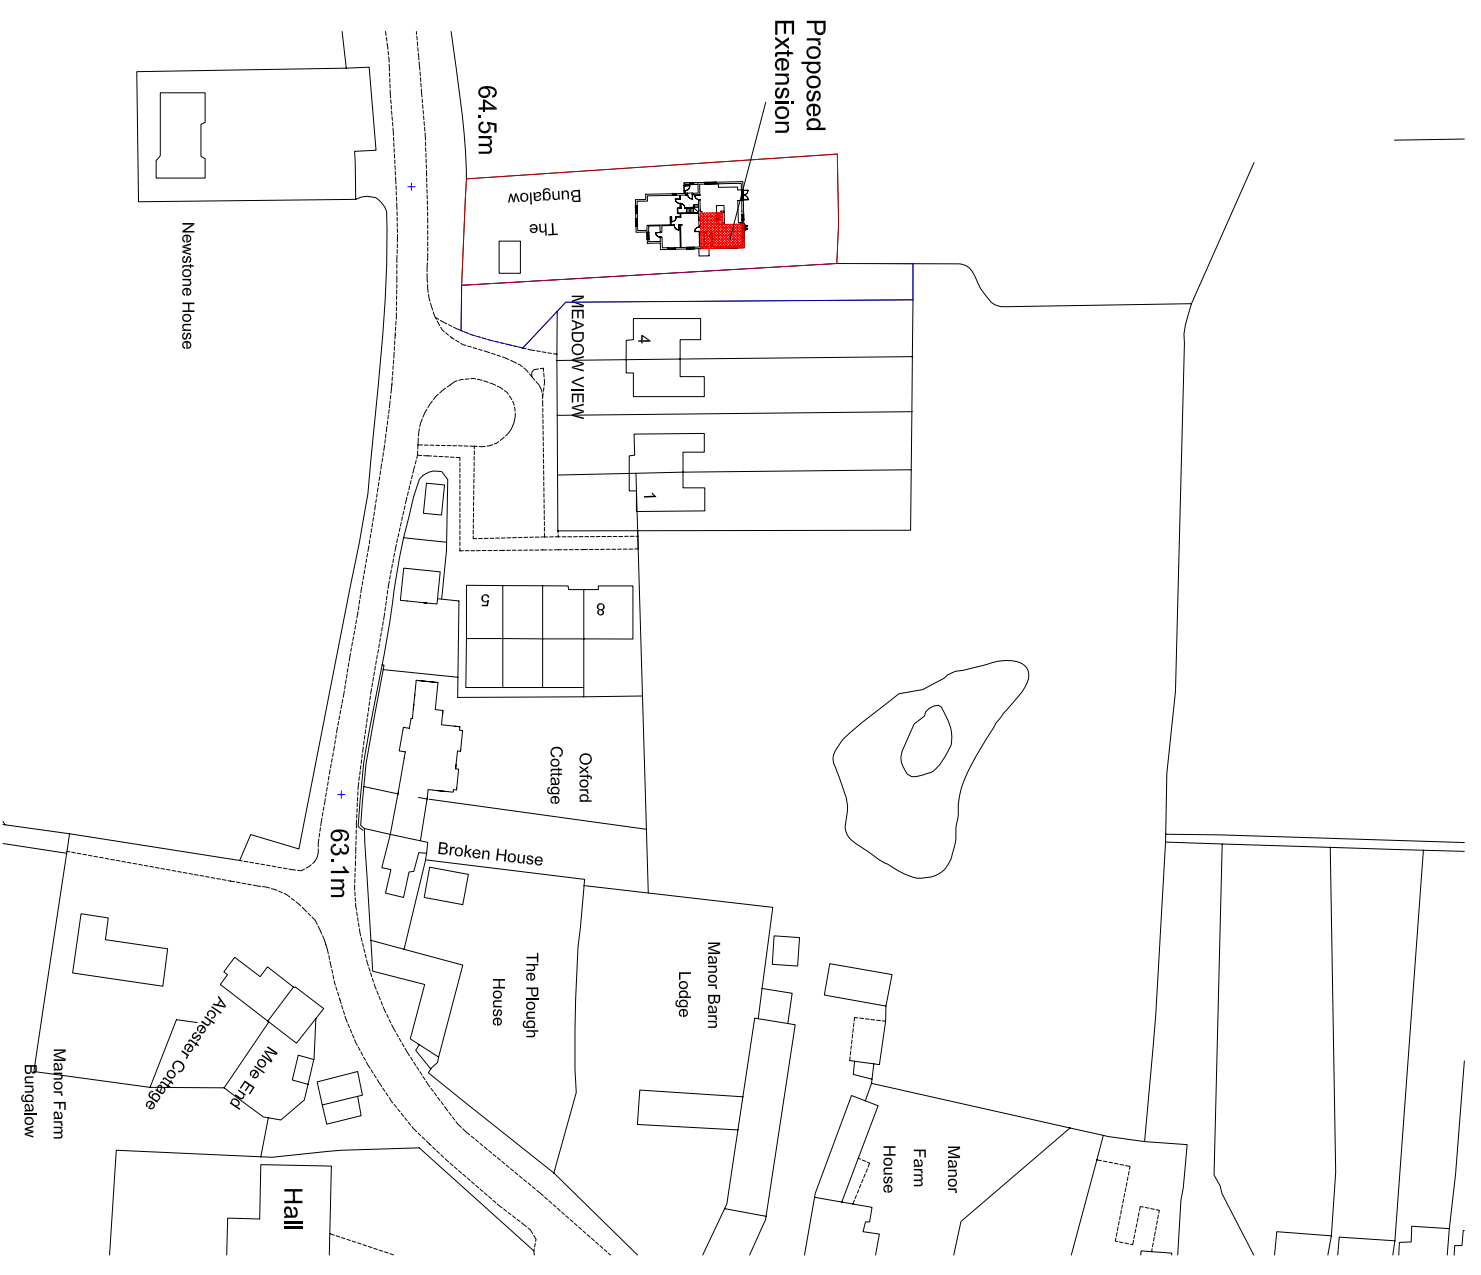

Location
PROPOSED SITE / LOCATION PLAN 1:500 / 1250 @ A3-

● Scaled dimensions are not to be used. Check prior to construction issue.
● Any conflicts/ discrepancies shall be immediately notified to Stuart Kirkwood.
● It is forbidden to reproduce this drawing without the written permission of Stuart Kirkwood.
Drawing Status: SK
Scale: 1:500
Drawn: SJK
CAD File:
Date:

PROPOSED DEVELOPMENT TO THE BUNGALOW, WENDLEBURY, OXON, FOR C. BARRETT
Date: MAR 16
Drawing No: S.686/01

Stuart J Kirkwood
Architectural Services
Tel: 01869 242357
Fax: 01869 242357