




GENERAL NOTES
All dimensions are to be checked on site before work commences. Figured dimensions to be taken in preference to scaled dimensions. Any discrepancies should be reported to the design office immediately. **In doubt please Ask.** © Copyright reserved.

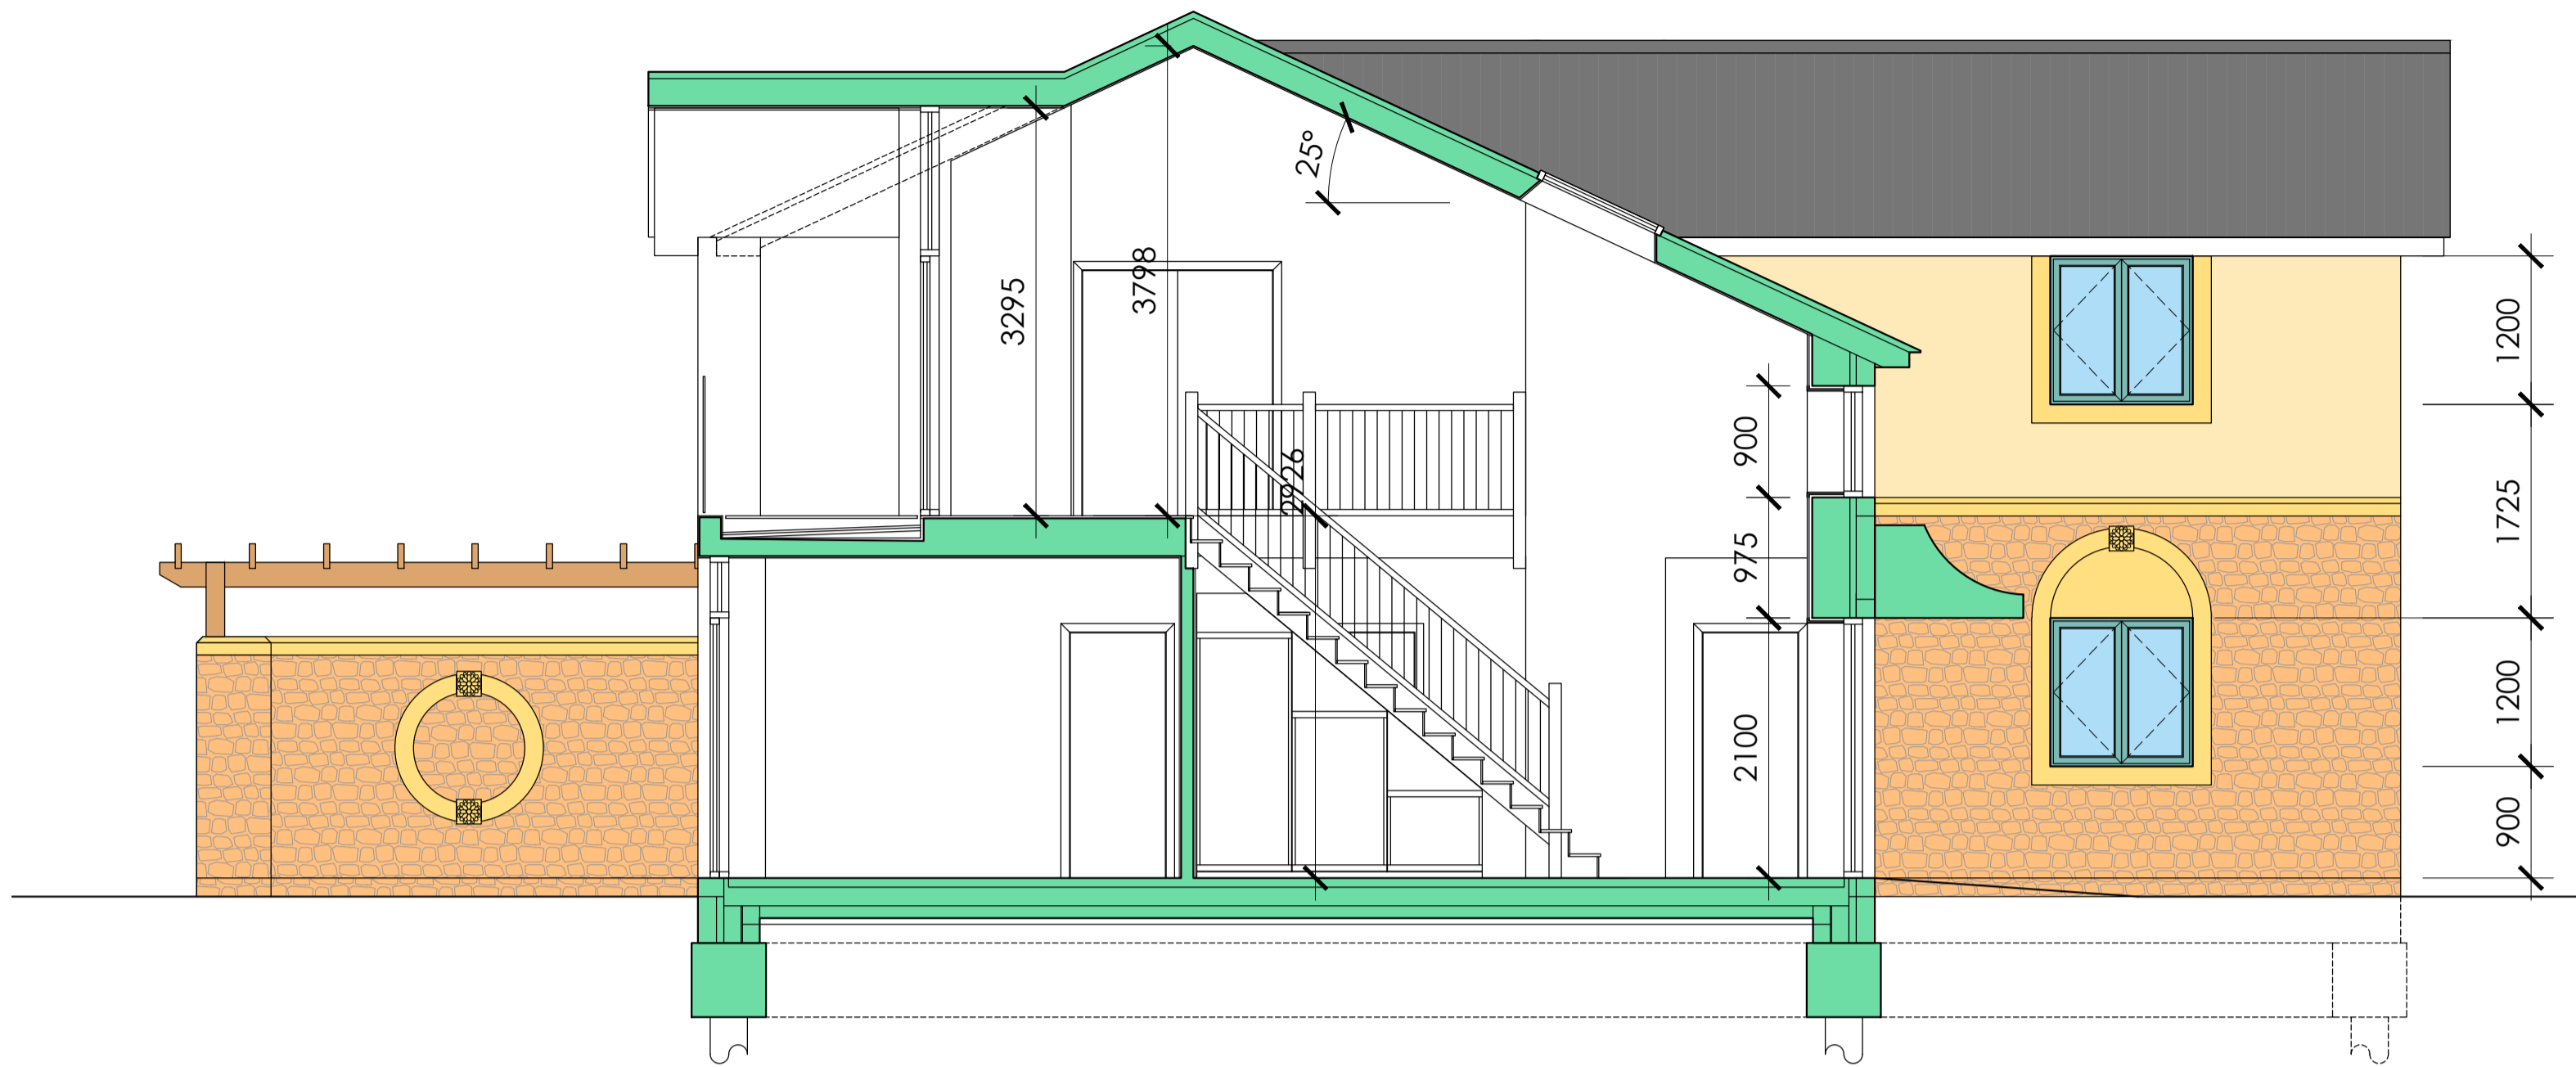


Section A-A

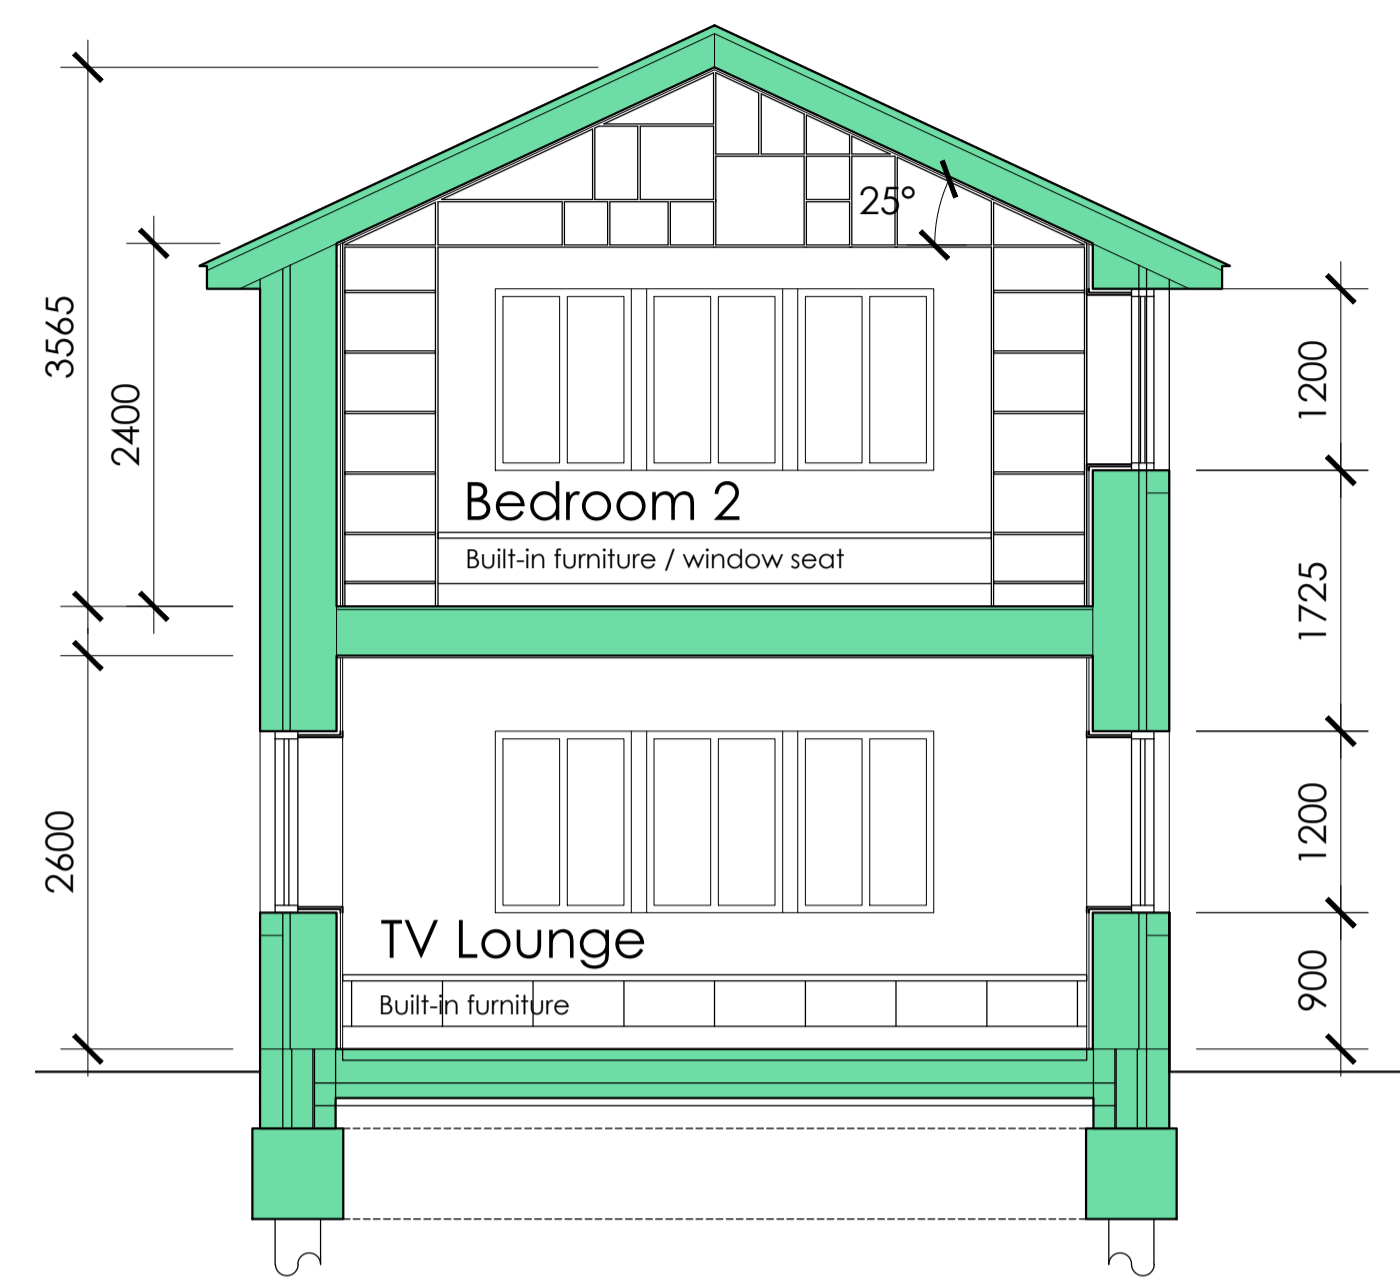

Section C-C

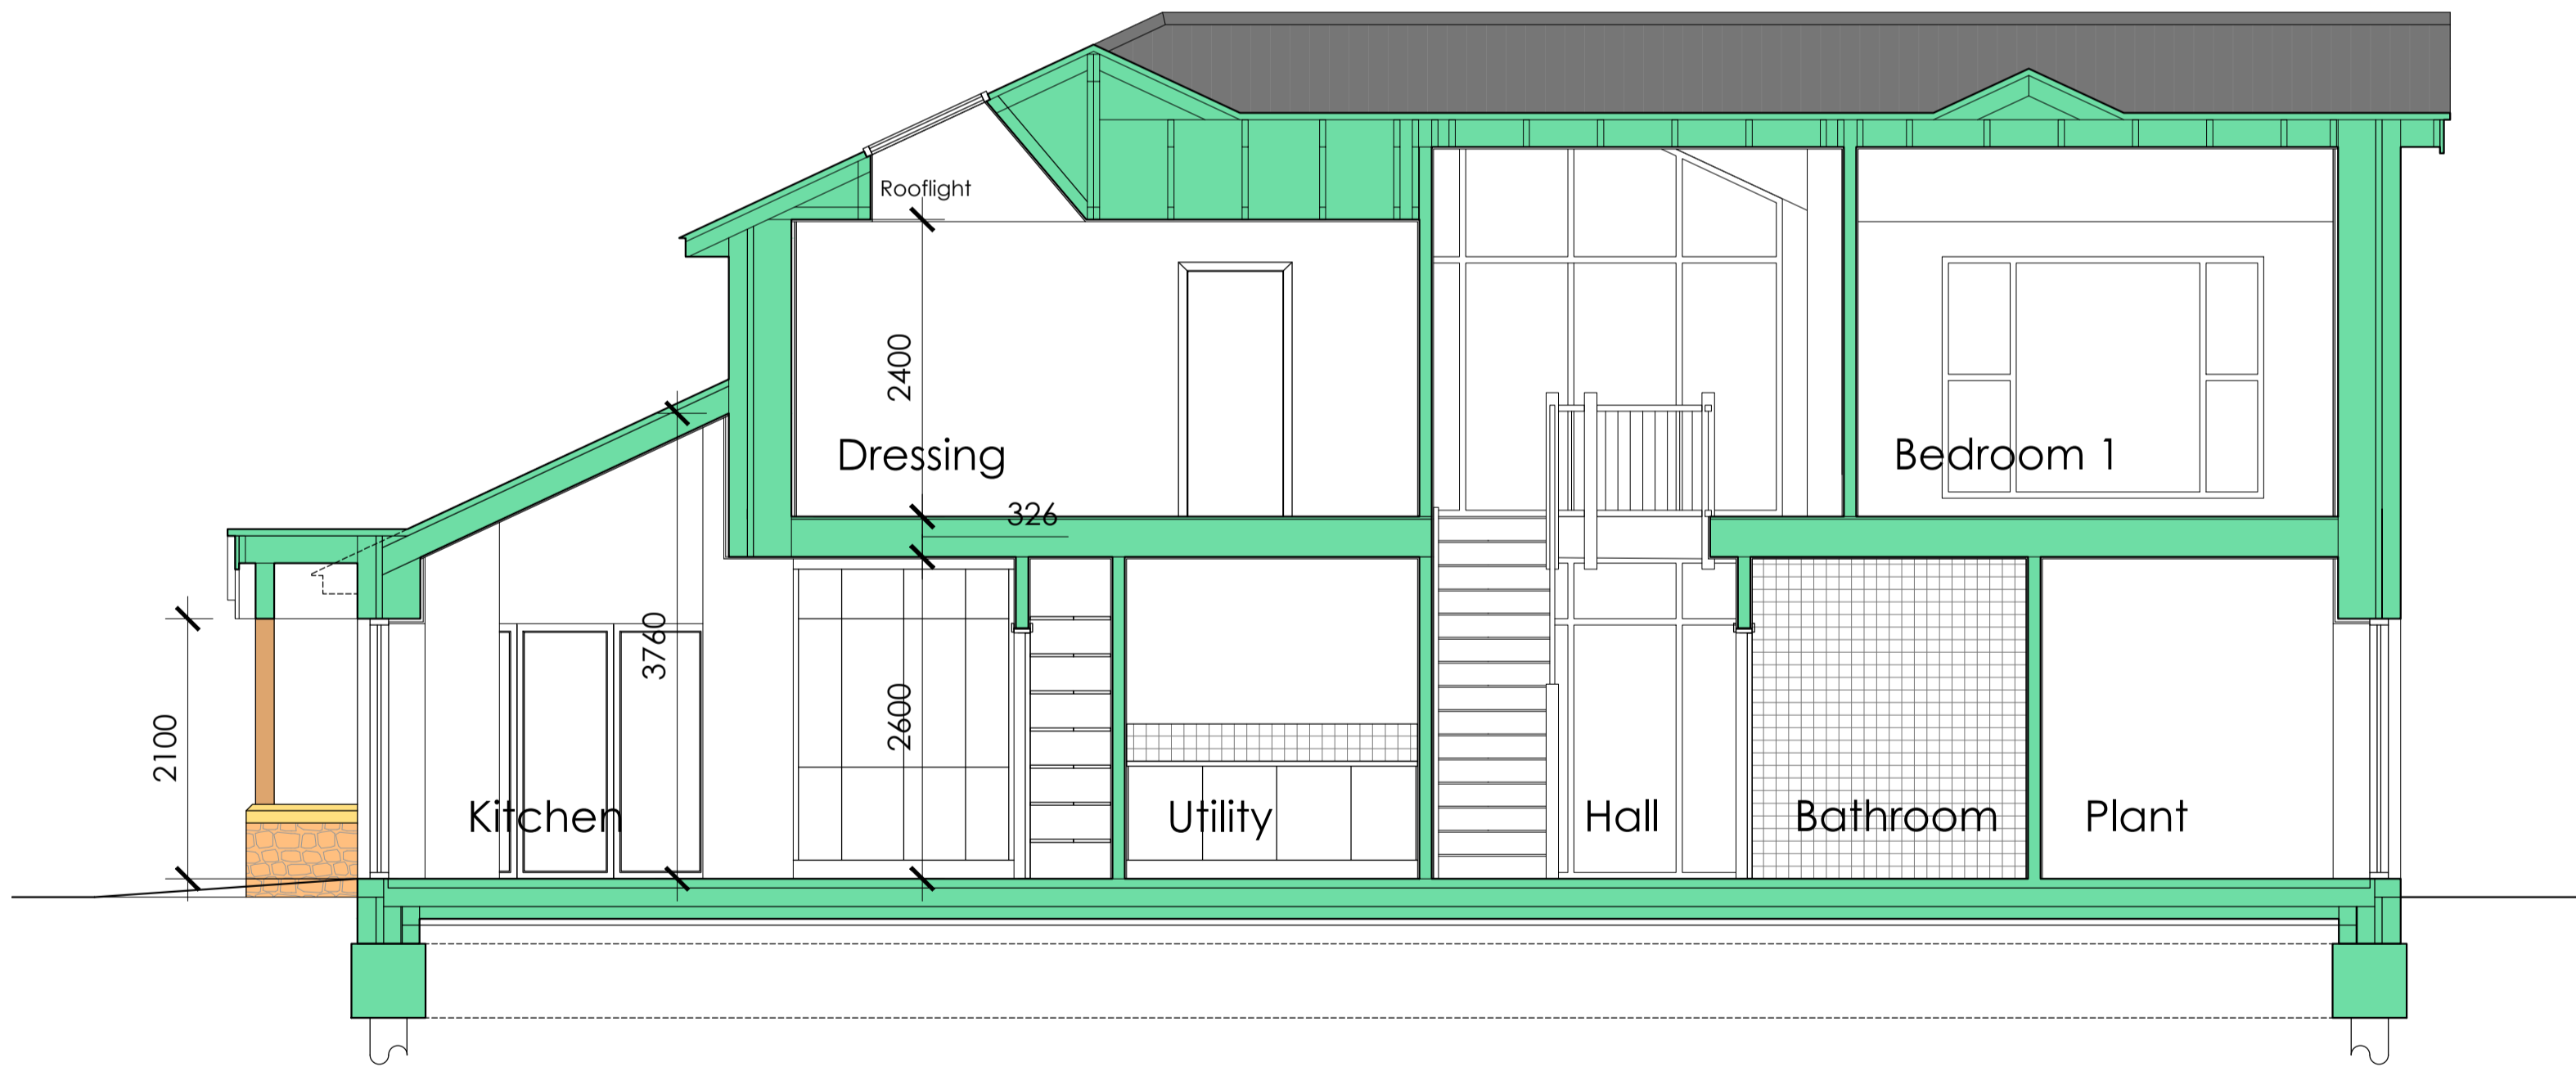

Section B-B

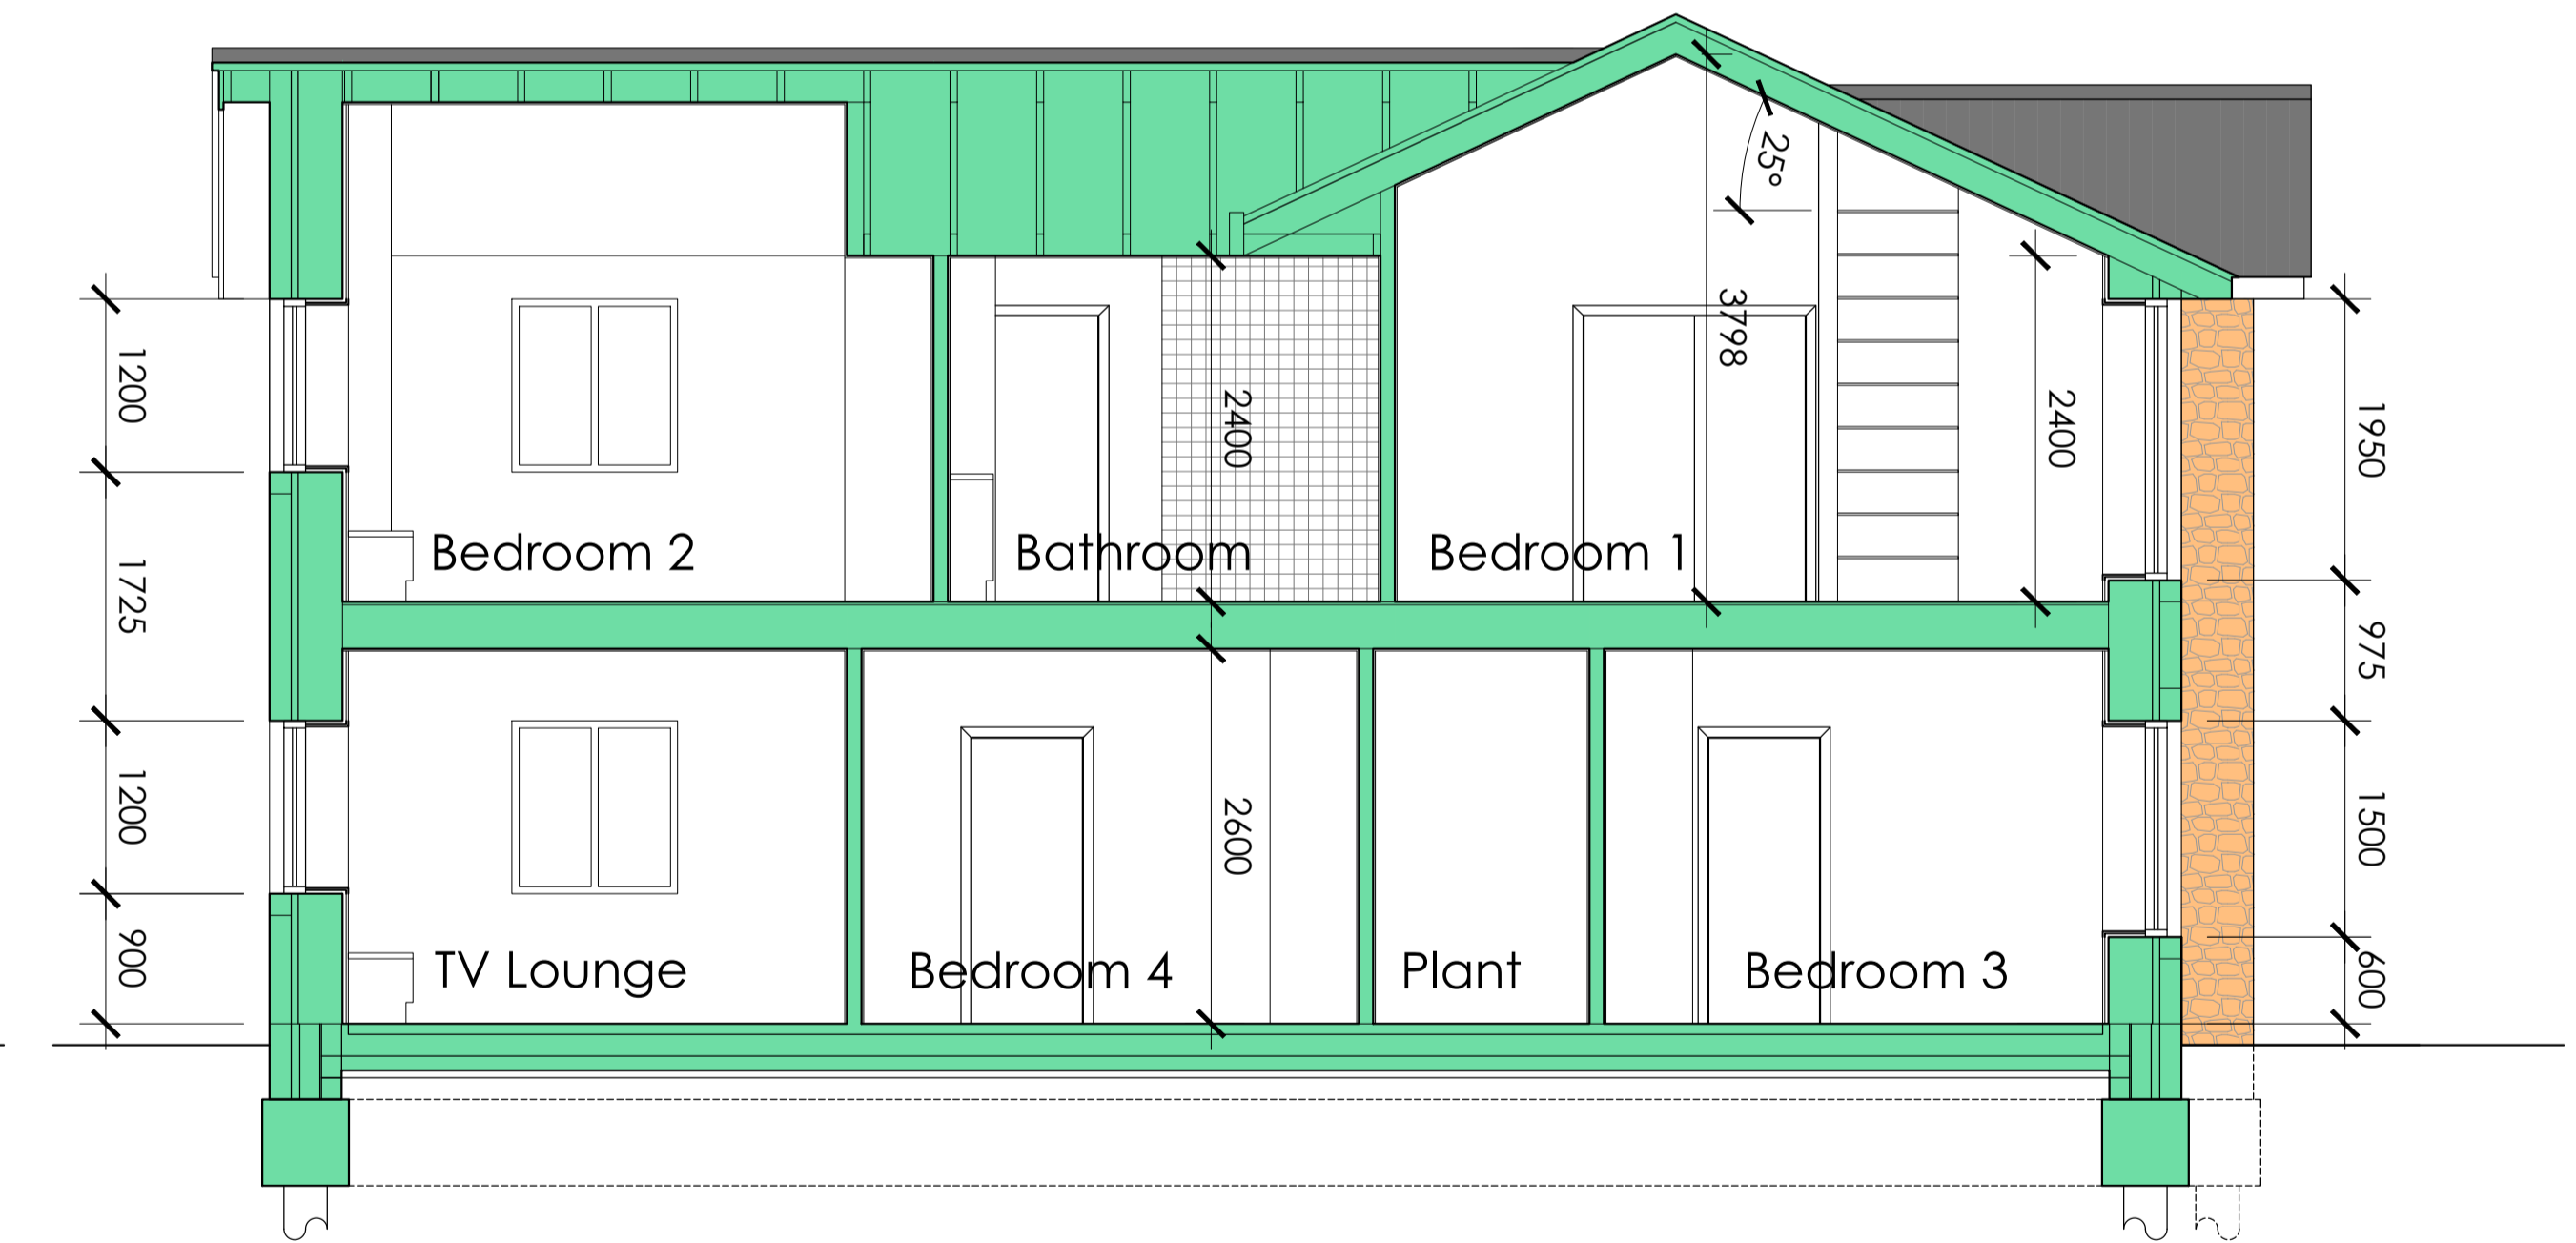

Section D-D

Rev.	Date	Remarks	Initial
B	17.11.2016	Section D-D added	MRB
A	15.11.2016	Bedroom 1 ceiling vaulted	MRB

		Sylva Group, 4 Southill, Combury Park, Charlbury, OX7 3BW		T: 01498 811343 W: www.sylvagroup.com	
Bespoke Design & Build Solutions					
Drawing Status: APPROVAL					
Title: Sections					
Project: Stewart House, Stewart Court Sibford Ferris OX15 5QX					
Client: Mr and Mrs Roussel					
Drawing No: 10859 - PL - 102				Rev: B	
Drawn:	Checked:	Scale:	Size:	Date:	
MRB		1:50	A1	14.11.2016	