


PARKING FACILITIES LIMITED - PF5600 DOUBLE LEAF HEIGHT RESTRICTION BARRIER CAST IN OR SIMILAR APPROVED.

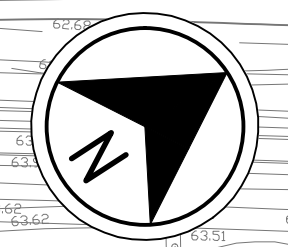

- NOTES**
- DO NOT SCALE FROM THIS DRAWING
 - ALL DIMENSIONS ARE IN METRES UNLESS STATED OTHERWISE
 - THIS DRAWING IS TO BE READ IN CONJUNCTION WITH ALL RELEVANT DRAWINGS AND DOCUMENTS ASSOCIATED WITH THIS PROJECT.
 - ALL SURVEYED INFORMATION INCLUDING LEVELS AND LAYOUT IS PROVIDED BY OTHERS
 - ALL EXISTING AND PROPOSED DIMENSIONS, LEVELS AND LOCATIONS TO BE CHECKED AND VERIFIED BY THE MAIN CONTRACTOR ON SITE PRIOR TO THE COMMENCEMENT OF THE WORKS AND ANY ANOMALIES REPORTED TO THE ENGINEER.
 - FOR HEIGHT RESTRICTION BARRIER SPEC AND DRAWINGS REFER TO SKM-REP-OPS-UN60312-5031
 - FOR SWINGING ACCESS GATE SPEC AND DRAWINGS REFER TO SKM-REP-OPS-UN60312-5032
 - SWINGING GATE FOUNDATION TO BE DS-4/AC-3 CONCRETE 700 DEEP BY 450 BY 450 WIDE
 - RESTRICTION BARRIER FOUNDATION TO BE DS-4/AC-3 CONCRETE 700 DEEP BY 450 BY 450 WIDE
 - DURING CONSTRUCTION PARK AND RIDE CAR PARK AND BUS SERVICE TO REMAIN IN OPERATION FROM MONDAY - SATURDAY


FOR RISKS AND HAZARDS SEE DESIGNER'S HAZARD CHECKLIST AND HAZARD ELIMINATION SCHEDULE

REV	DATE	DRAWN	REVD	APPD	REVISION
P9	23.12.14	NC	CL	GC	ISSUED FOR APPROVAL
P8	20.08.14	NC	AS	EG	REISSUED FOR APPROVAL
P7	15.08.14	NJC	AS	EG	ISSUED FOR APPROVAL

KEY PLAN

--	--	--	--	--	--

CONSULTANT

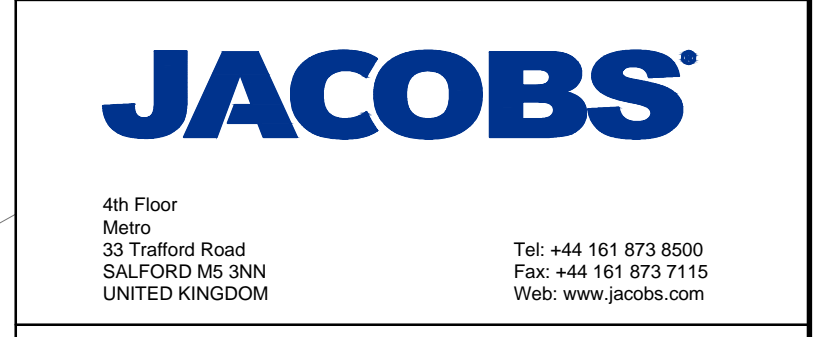

PROJECT
EAST WEST RAIL

TITLE
**OXFORD PARKWAY
GENERAL ARRANGEMENT
SHEET 2**

DRAWING STATUS
FOR ACCEPTANCE

DRAWN NJC	DRAWING CHECK AWD	DATE	02.05.14
DESIGNED AS	DESIGN REVIEW AWD	DATE	02.05.14
REVIEWED A. W. DAY	DATE	02.05.14	
APPROVED A.W.DAY	DATE	02.05.14	

SCALE (A1)
AS SHOWN

DRAWING No
SKM-DRG-OPS-UN60312-4004

REV
P9

- KEY**
- AREAS OF CARRIAGEWAY
 - AREAS OF CAR PARKING
 - AREAS OF FOOTWAY
 - AREAS OF LANDSCAPING
 - AREAS OF GRASSCRETE
 - CARRIAGEWAY RECONSTRUCTION TO OCC STANDARDS FOR HANSONS ACCESS ROAD
 - STATION BUILDING
 - STATION PLATFORMS
 - STATION FOOTBRIDGE
 - SUB STATION
 - AREAS OF HARD LANDSCAPING
 - SWALE
 - AREAS SURROUNDING ELECTRICITY PYLONS
 - AREAS OF HIGHWAY CARRIAGEWAY INTERFACE WORKS
 - AREAS OF HIGHWAY FOOTWAY INTERFACE WORKS
 - RETAINING WALL

SCALE 1:500 (A1)
10 8 6 4 2

DATE: 23/12/2014 09:32:11 LOGIN NAME: LEE, CRAIG LOCATION: \\uk-glb-fas02\Projects\UN60312\Deliverables\Drawings\SKM-DRG-OPS-UN60312-4004-4004.dwg