




BELL





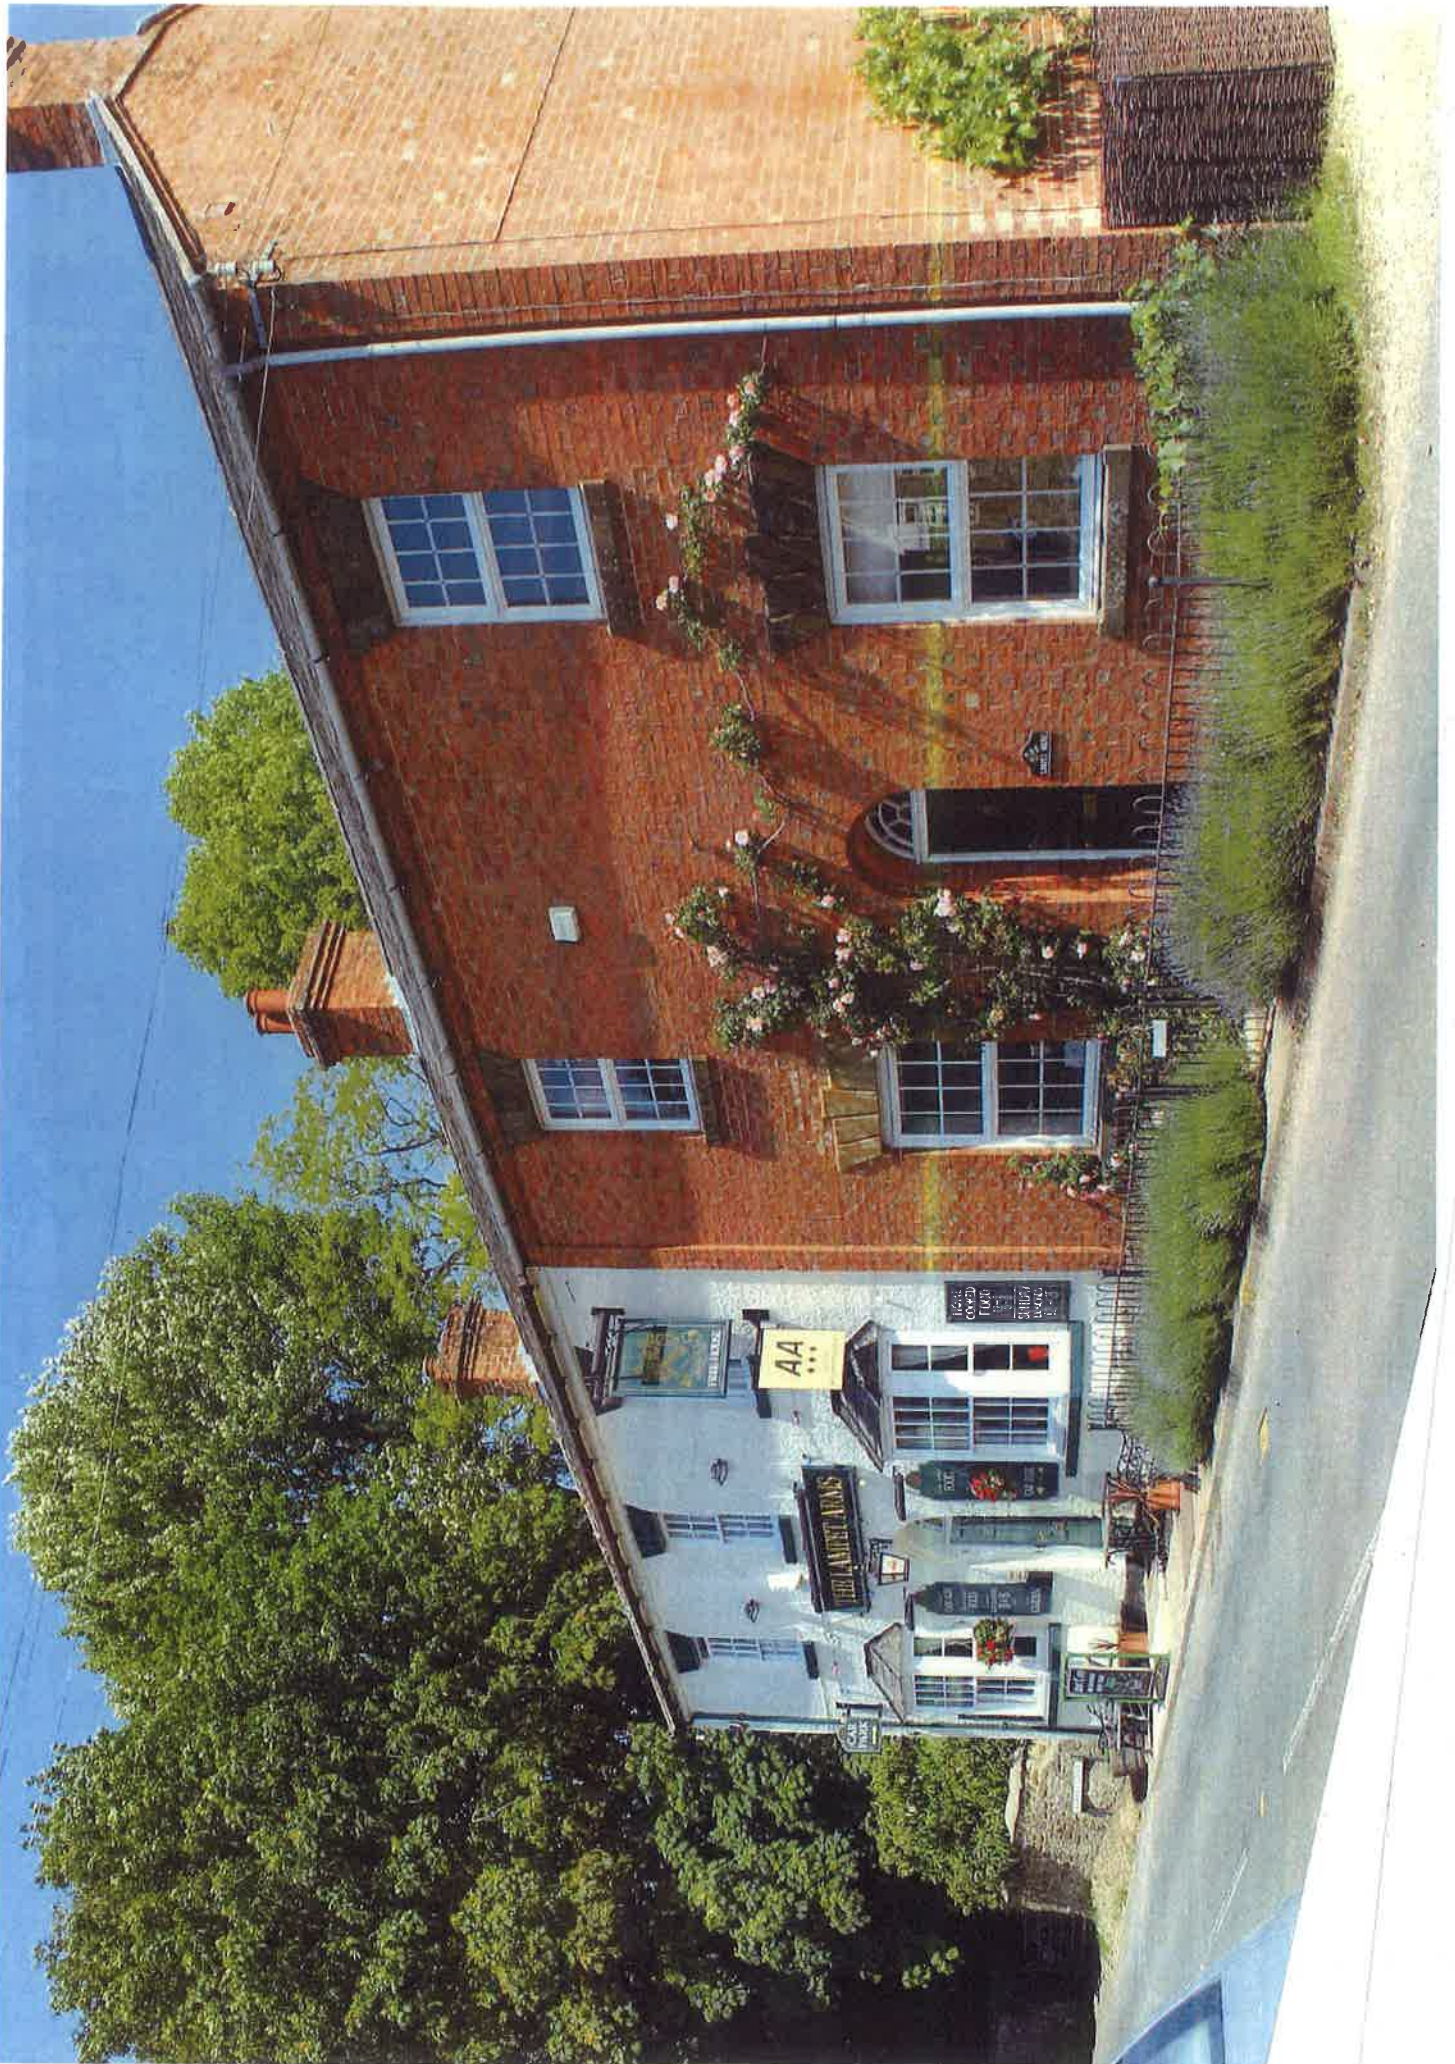


GREEK FOOD
OPEN MONDAY
PIE & PINT
WEDNESDAY
FISH & CHIPS
FRIDAY
SUNDAY ROAST

B&B

14 / 0 1 5 3 3 F.

Planning Application land edged red
Adjoining premises owned by Applicant edged blue

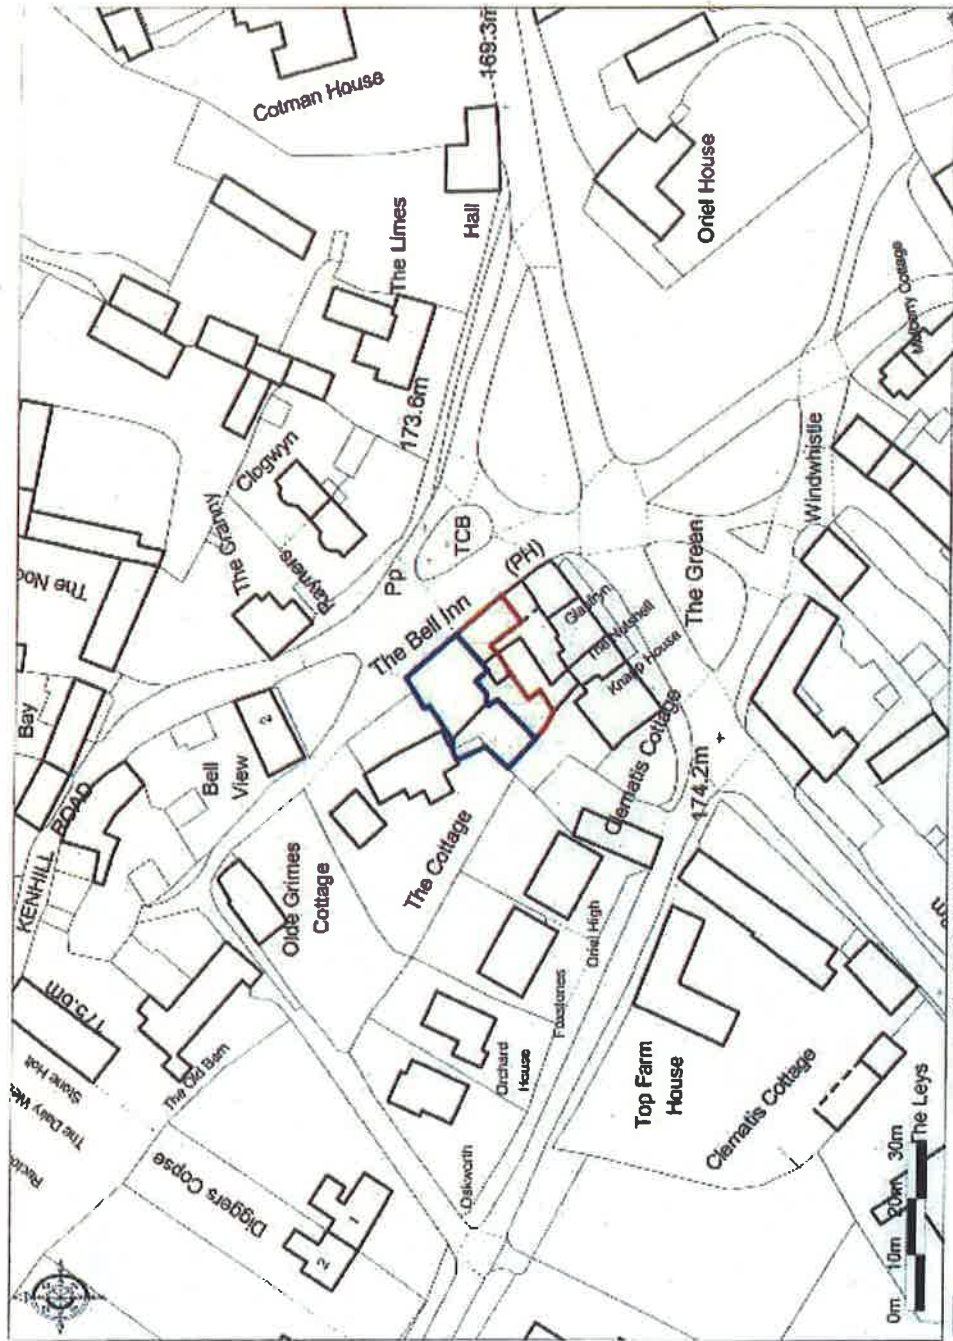

The Bell, Sherington
Our ref: P/JF/nd/MAR06/PF/9020
Drawing Number: PF/9020.01



14 / 0 1 5 3 3 F.

Planning Application land edged red

Adjoining premises owned by Applicant edged blue




Orthore Survey © Crown Copyright 2014. All rights reserved. Licence number 100024131. Price 111344




The Bell, Sherington
Our ref: P/JF/nd/MAR06/PF/9020
Drawing Number: PF/9020.01

03 / 01953 / TCA

11 SEP 2003

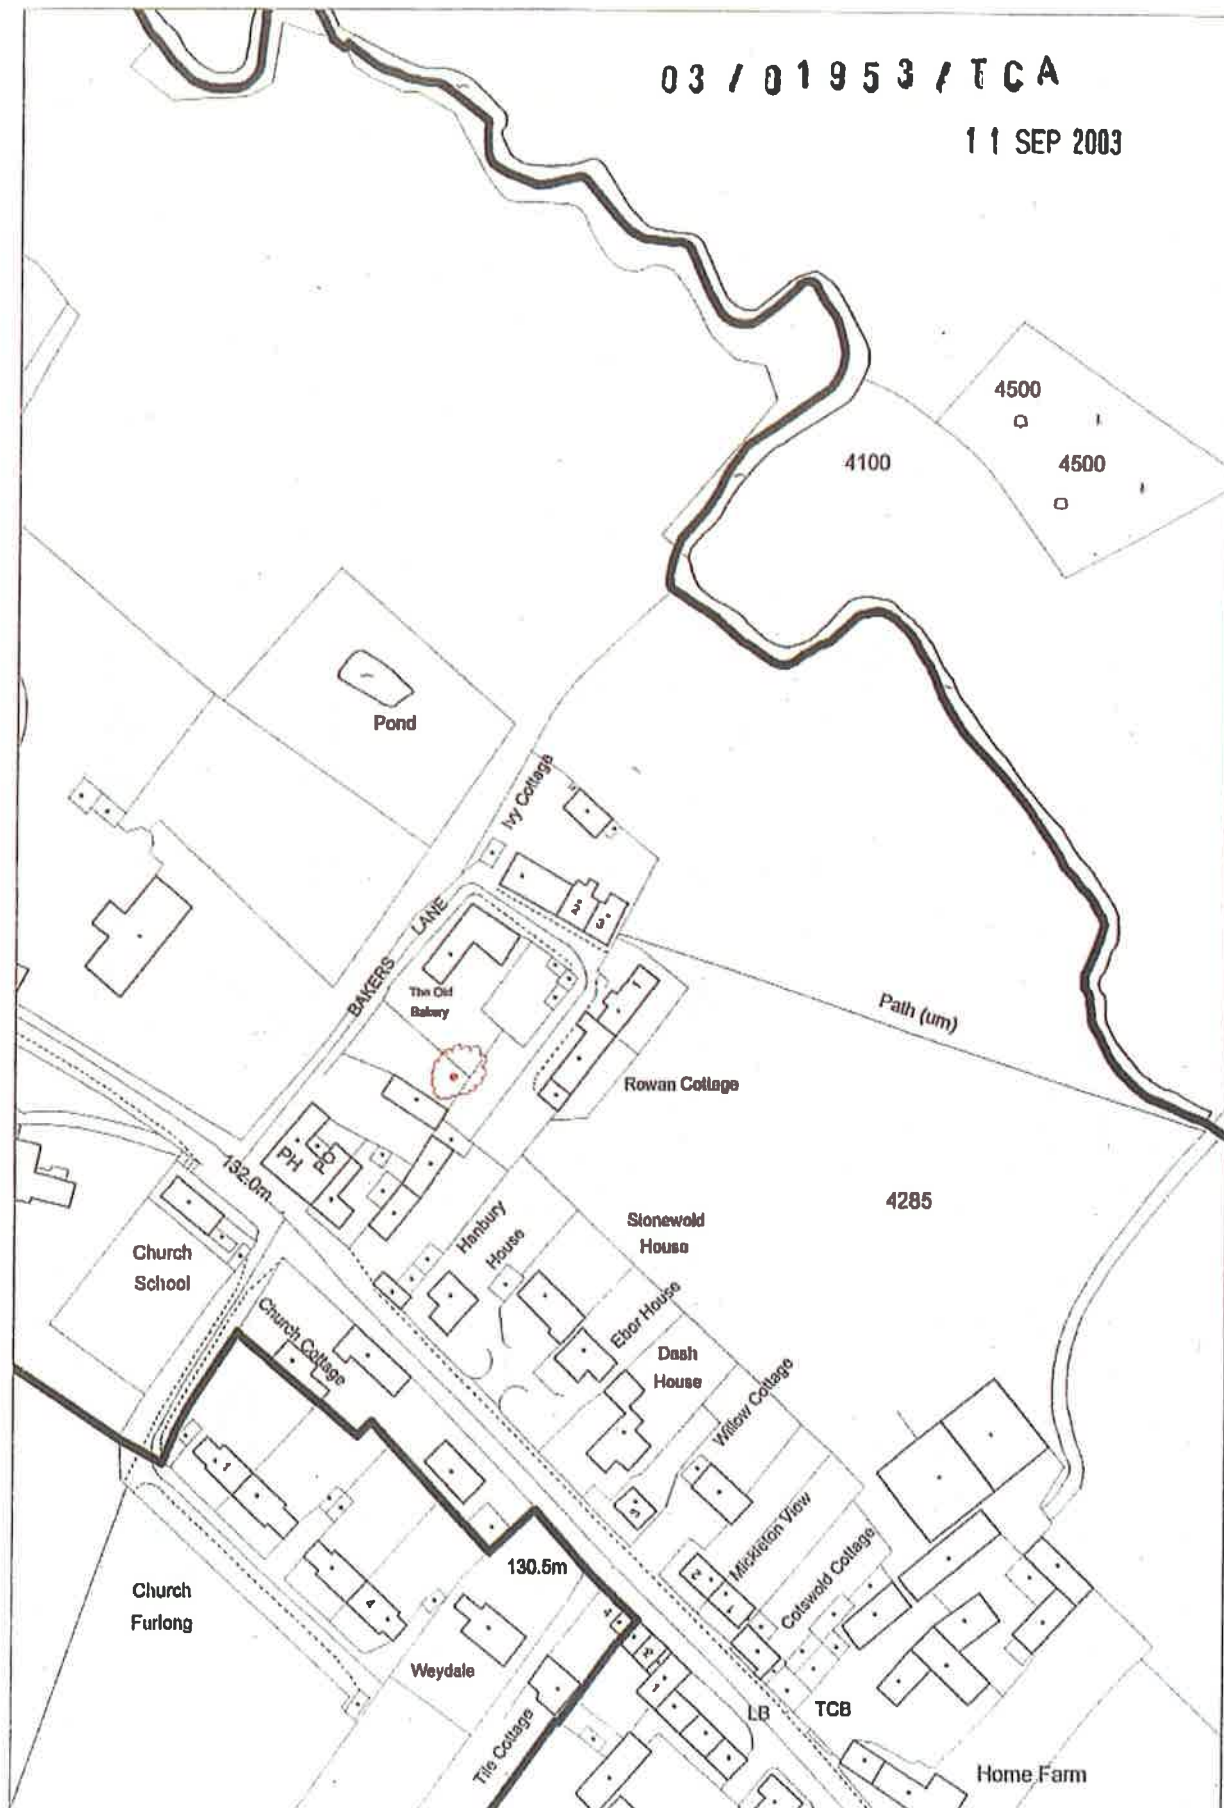

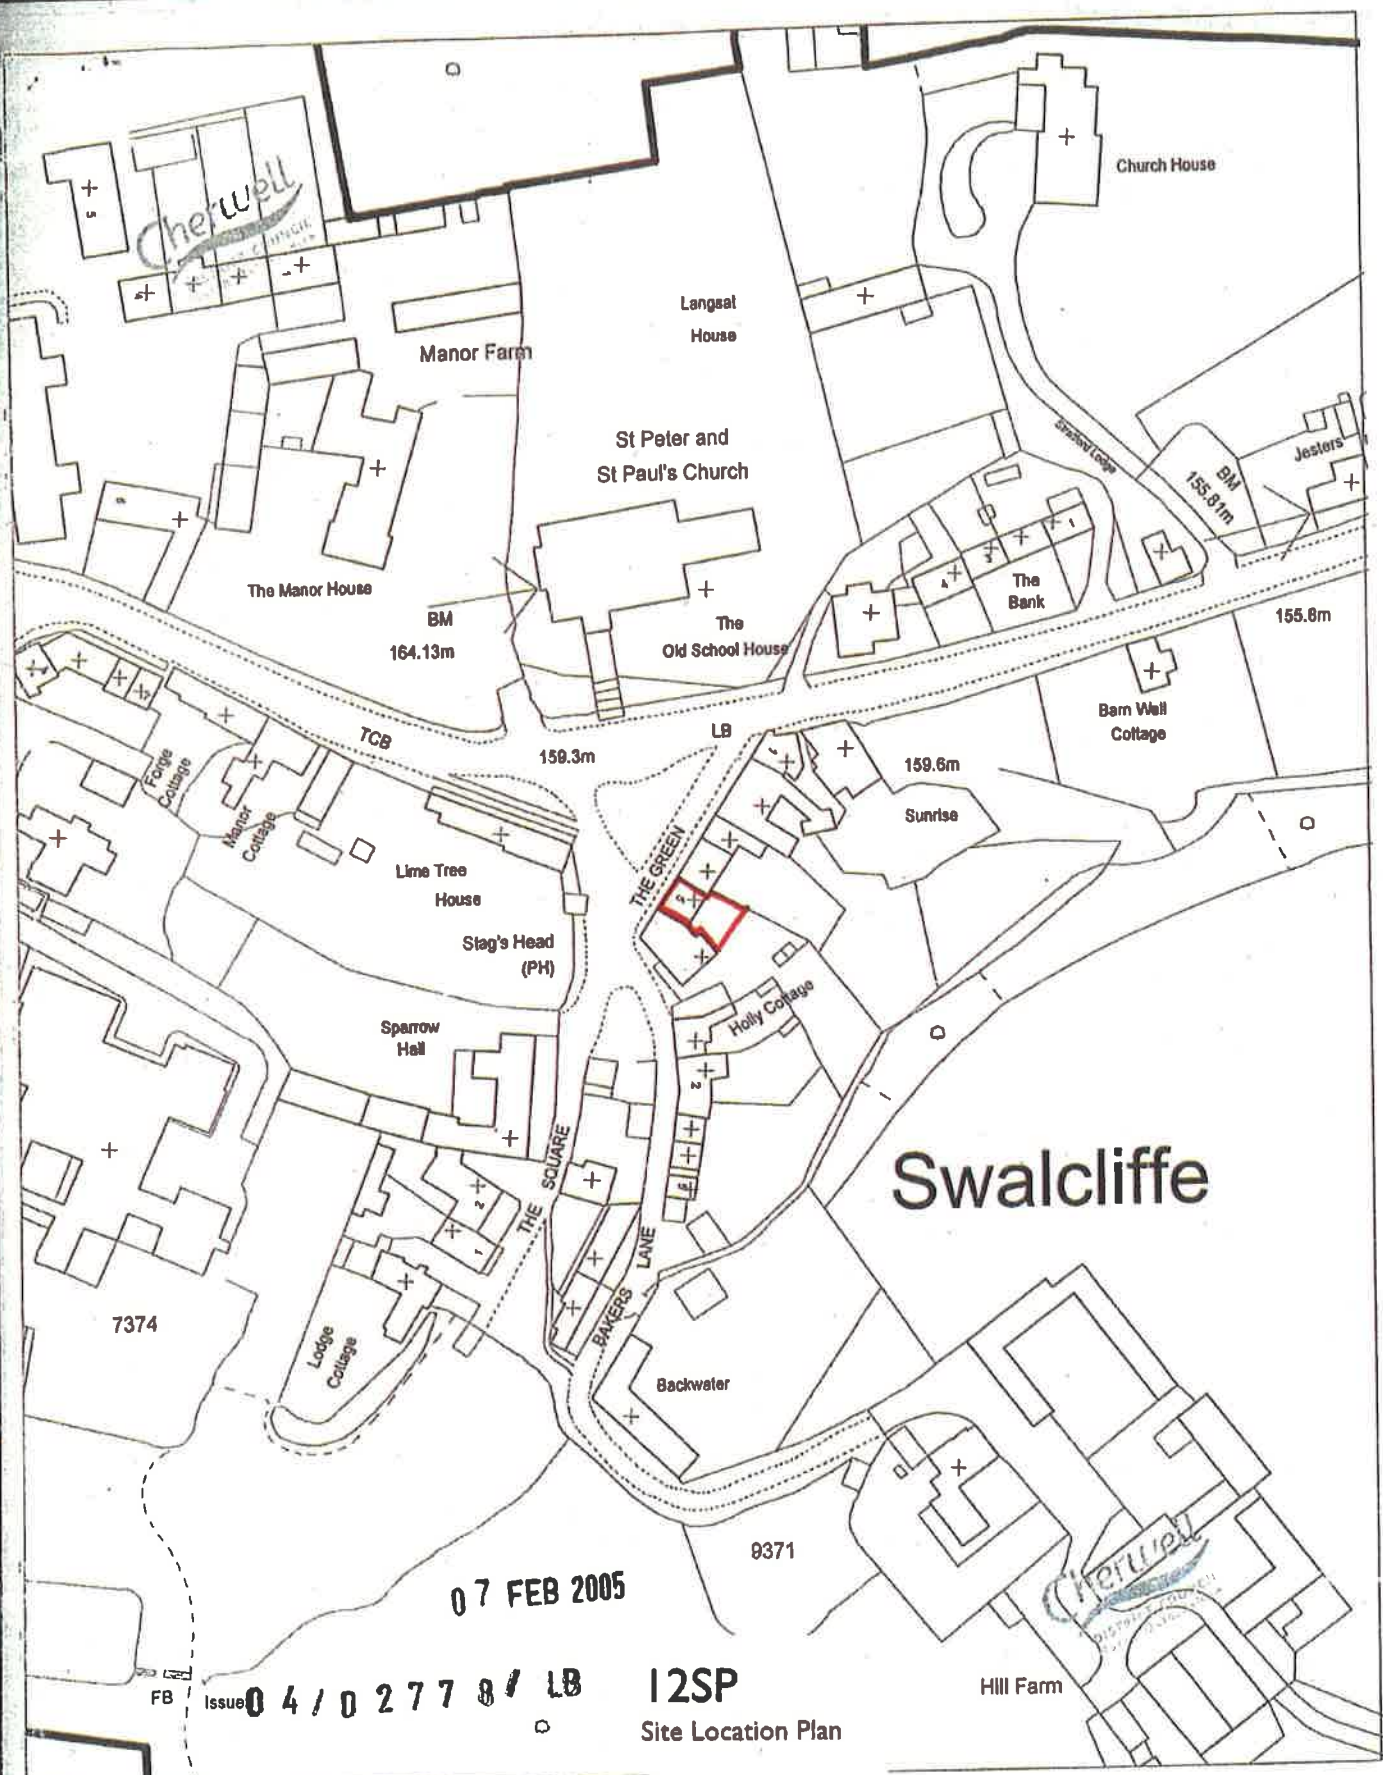

Swalcliffe

07 FEB 2005

Issue 04 / 02778 / LB

12SP
Site Location Plan



Date: 7/1/2005
Scale: 1:1,250

This copy has been produced specifically for Planning and building purposes only.
NO FURTHER COPIES MAY BE MADE.
Reproduced from the Ordnance Survey mapping with the permission of the Controller of Her Majesty's Stationery Office © Crown Copyright.
Unauthorised reproduction infringes crown copyright and may lead to prosecution or civil proceedings.
Cherwell District Council Licence number LA077518

Cherwell
DISTRICT COUNCIL
North Oxfordshire

