


1:10,000 at A3 - metres:  
 0 100 200 300 400 500

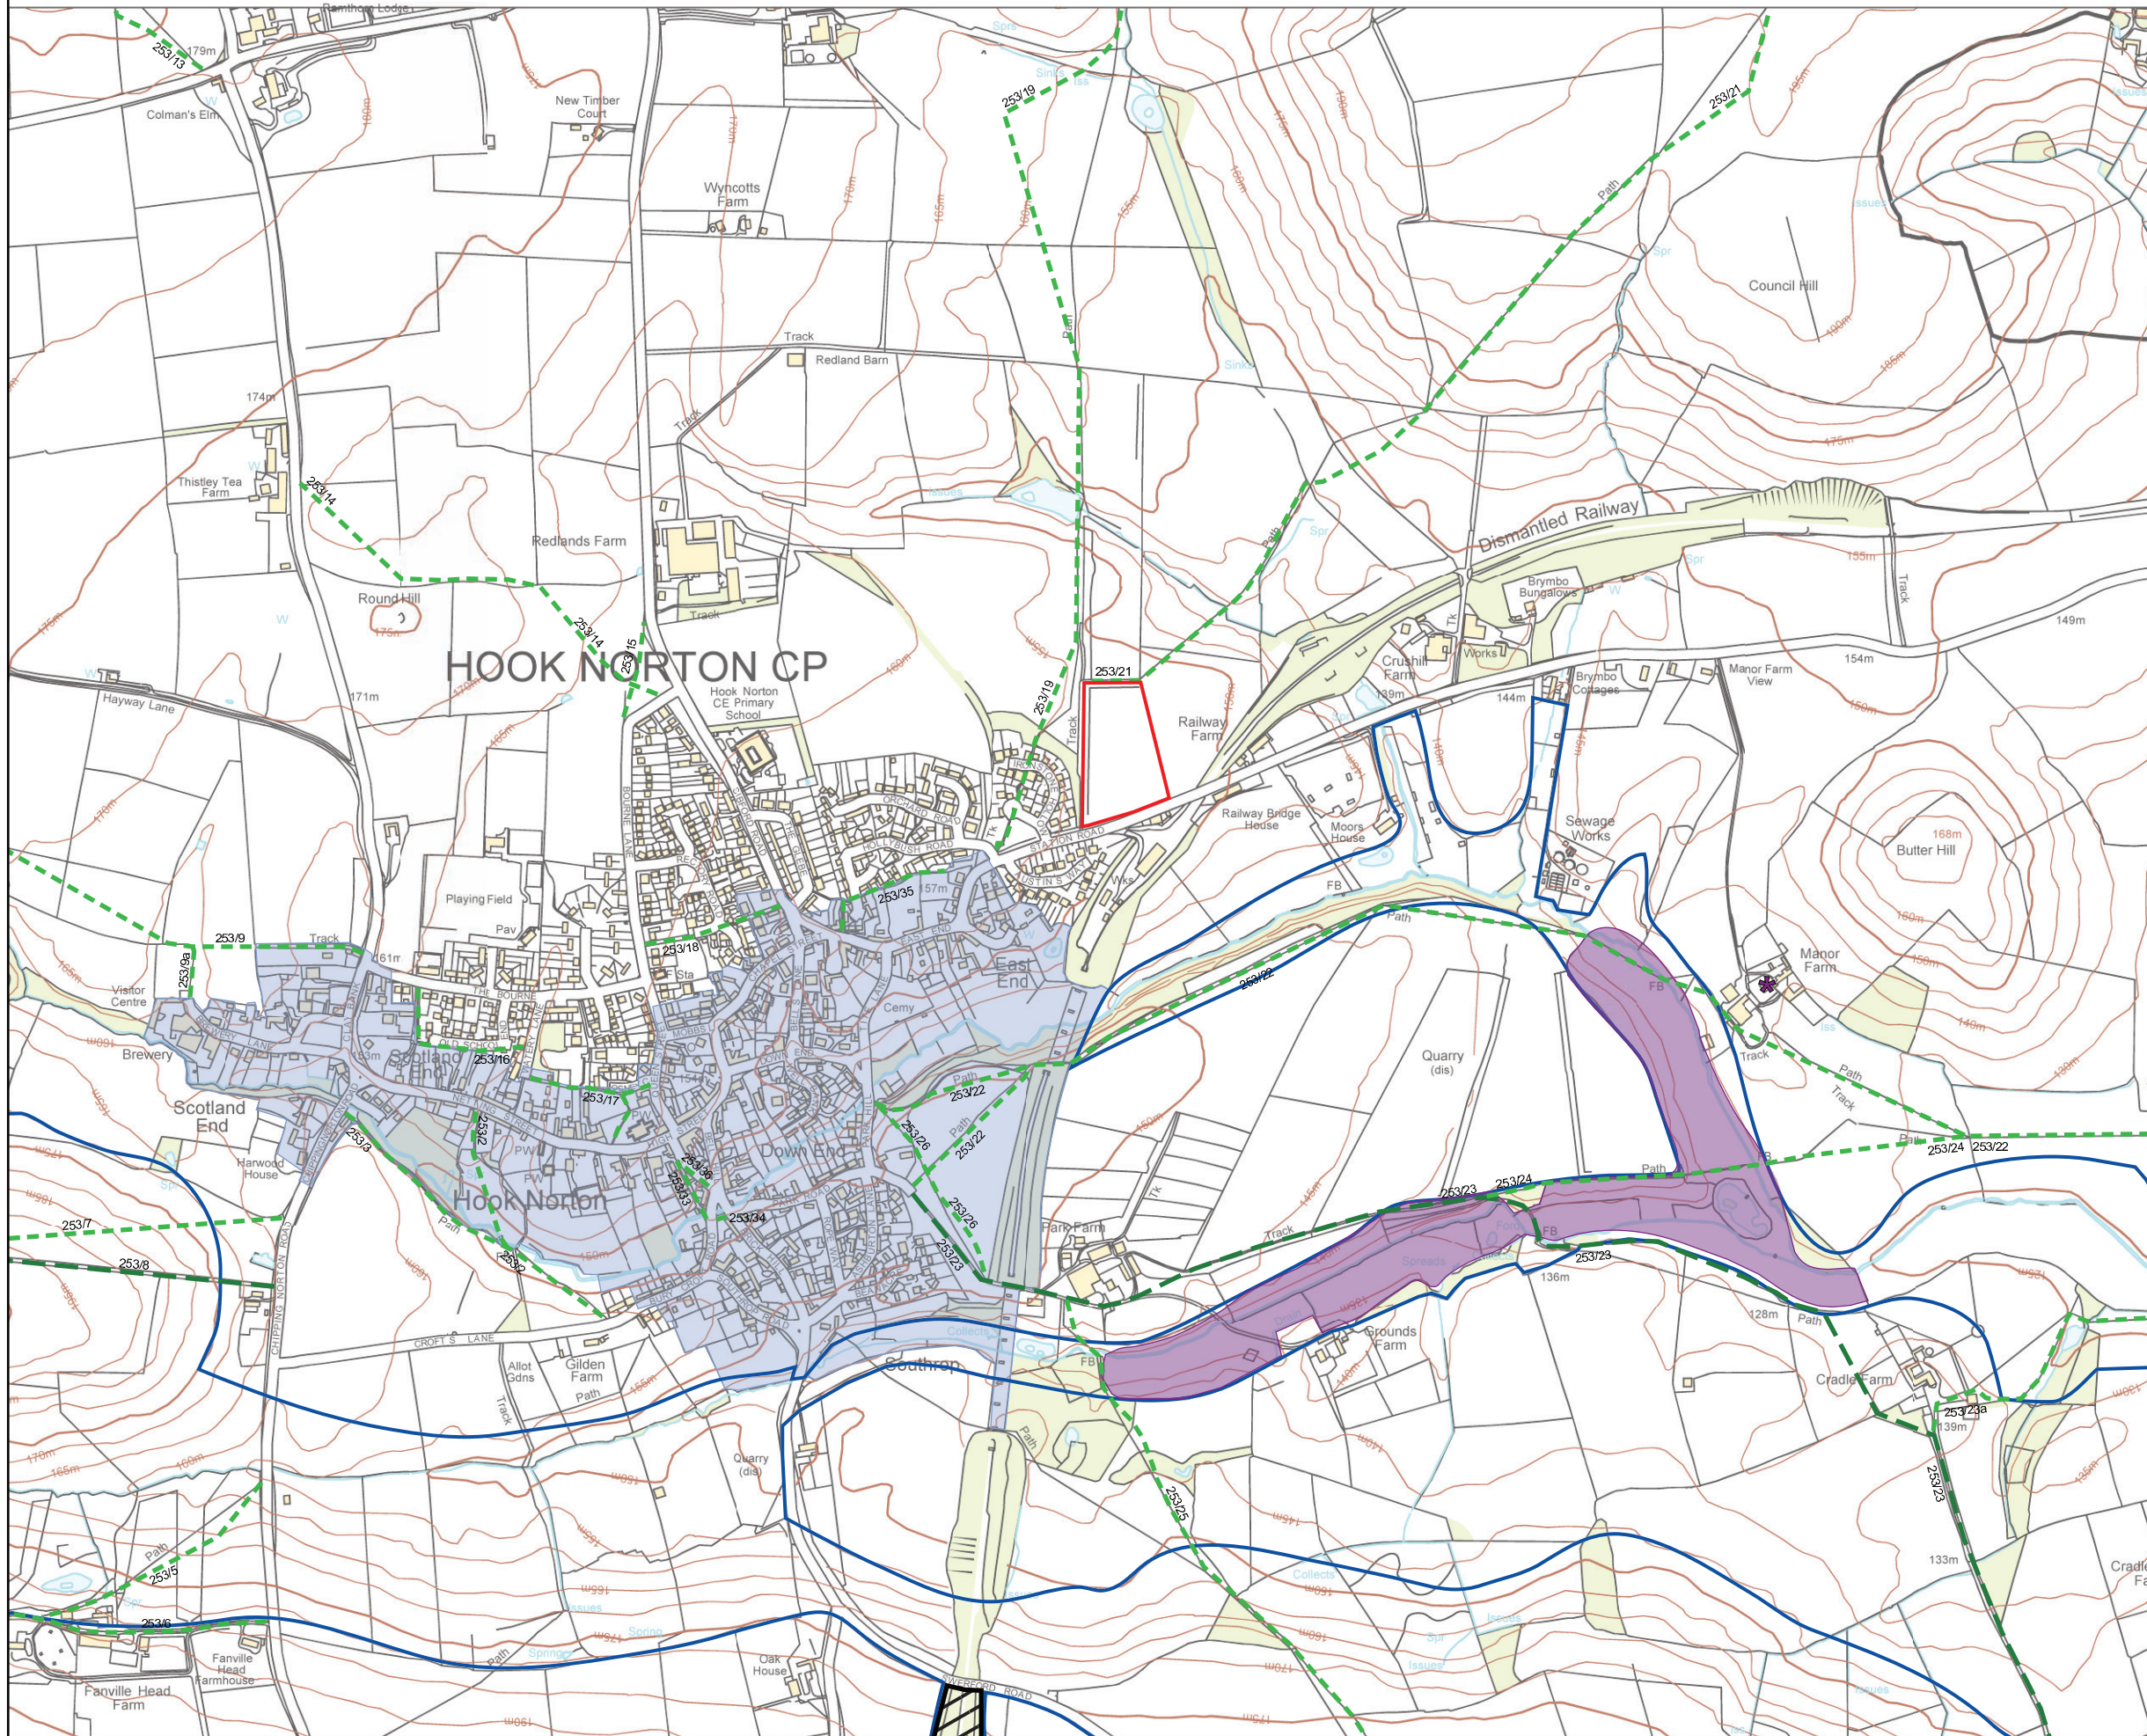

**KEY**

Site boundary

**Public rights of way:**

253/15 Public footpath

253/23 Public bridleway

SSSI

Conservation Area

Conservation Target Area

County Wildlife Site

Listed Building

CLIENT:  
 Nursery Ground Ltd  
 PROJECT:  
 Station Road, Hook Norton  
 TITLE:  
 Landscape Planning Designations  
 SCALE AT A3:  
 1:10,000  
 DATE:  
 October 2014

723.1/06

**HDA 6**

Based on Ordnance Survey mapping with permission of Her Majesty's Stationery Office  
 Licence no. AR187372

© hankinson duckett associates  
 The Stables, Howbery Park, Benson Lane, Wallingford, OX10 8BA  
 t 01491 838175 e consult@hda-enviro.co.uk w www.hda-enviro.co.uk

Landscape Architecture  
 Masterplanning  
 Ecology

