


1:10,000 at A3 - metres:



**KEY**

 Site boundary

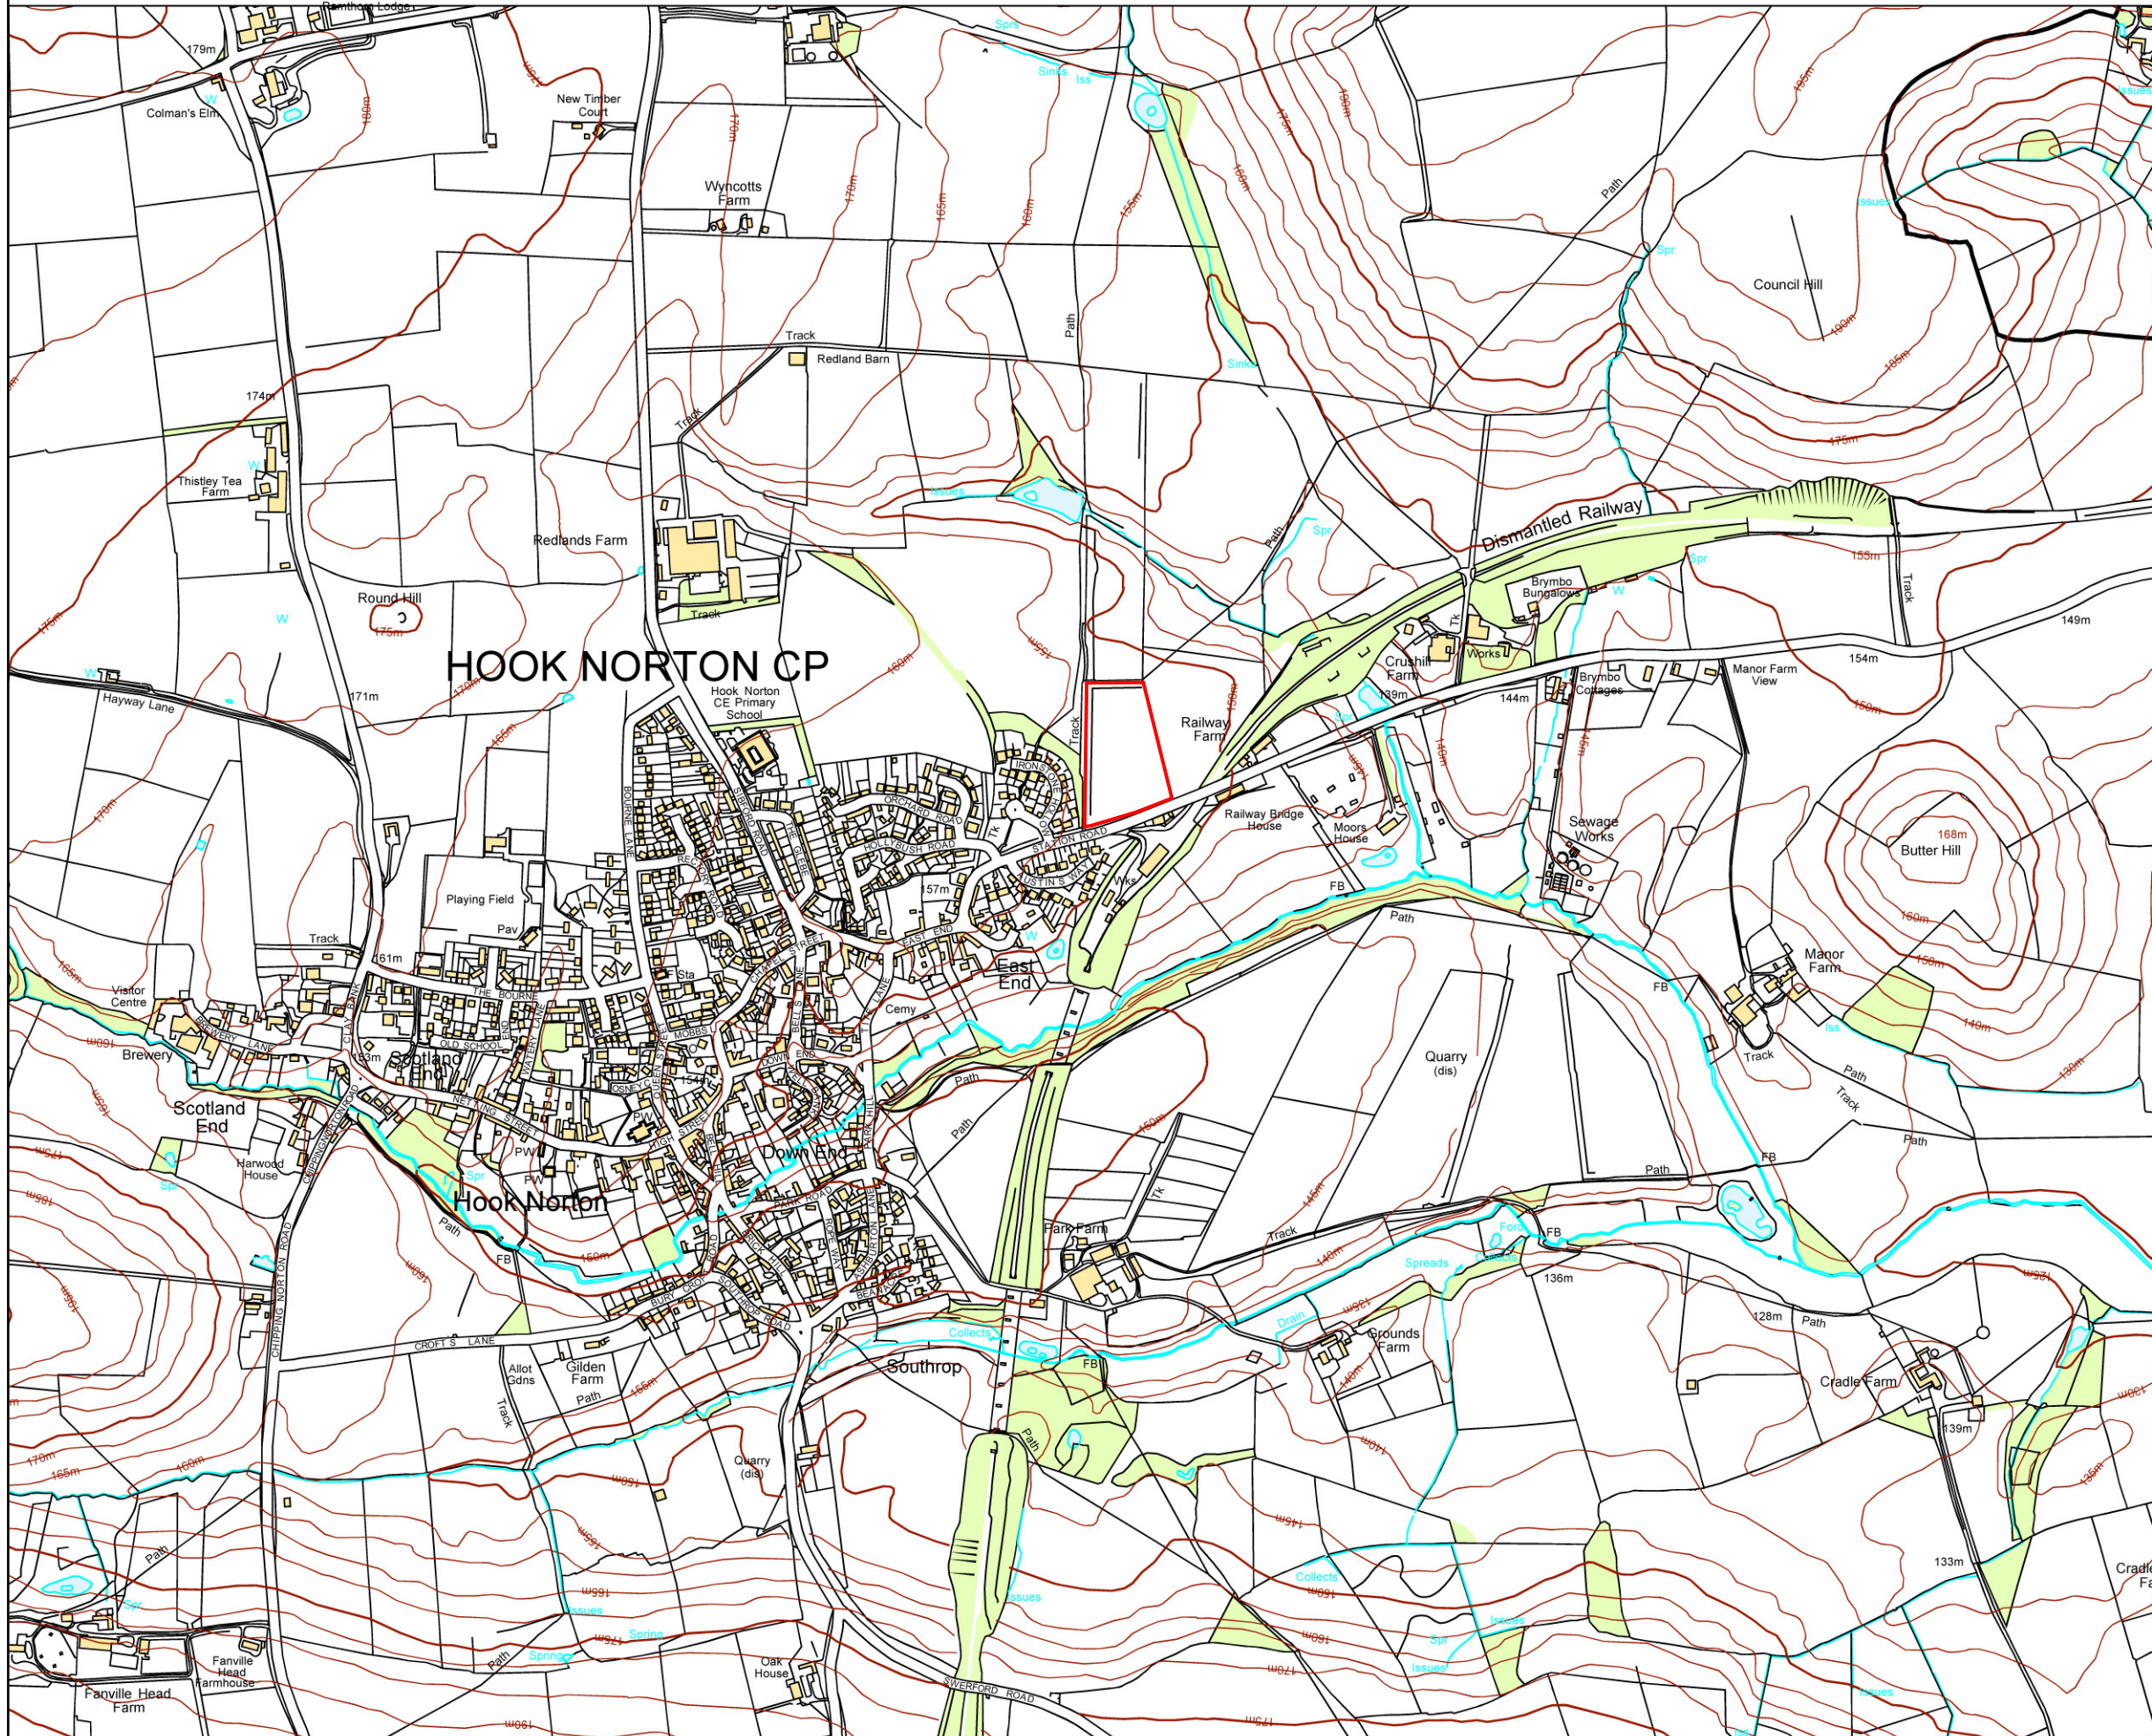

CLIENT:  
Nursery Ground Ltd  
PROJECT:  
Station Road, Hook Norton

TITLE:  
Site Location

SCALE AT A3:  
1:10,000

DATE:  
October 2014

723.1/01

**HDA 1**

Based on Ordnance Survey mapping with permission of Her Majesty's Stationery Office  
Licence no. AR18372

© hankinson duckett associates

The Stables, Howbery Park, Benson Lane, Wallingford, OX10 8BA  
t 01491 838175 e consult@hda-enviro.co.uk w www.hda-enviro.co.uk

Landscape Architecture  
Masterplanning  
Ecology

