


02 Bungalow/Garage Abutment Detail Section
 Type 8 - Bekstone / Render


05 Bungalow/Garage Detail Plan
 Type 8 - Bekstone / Render

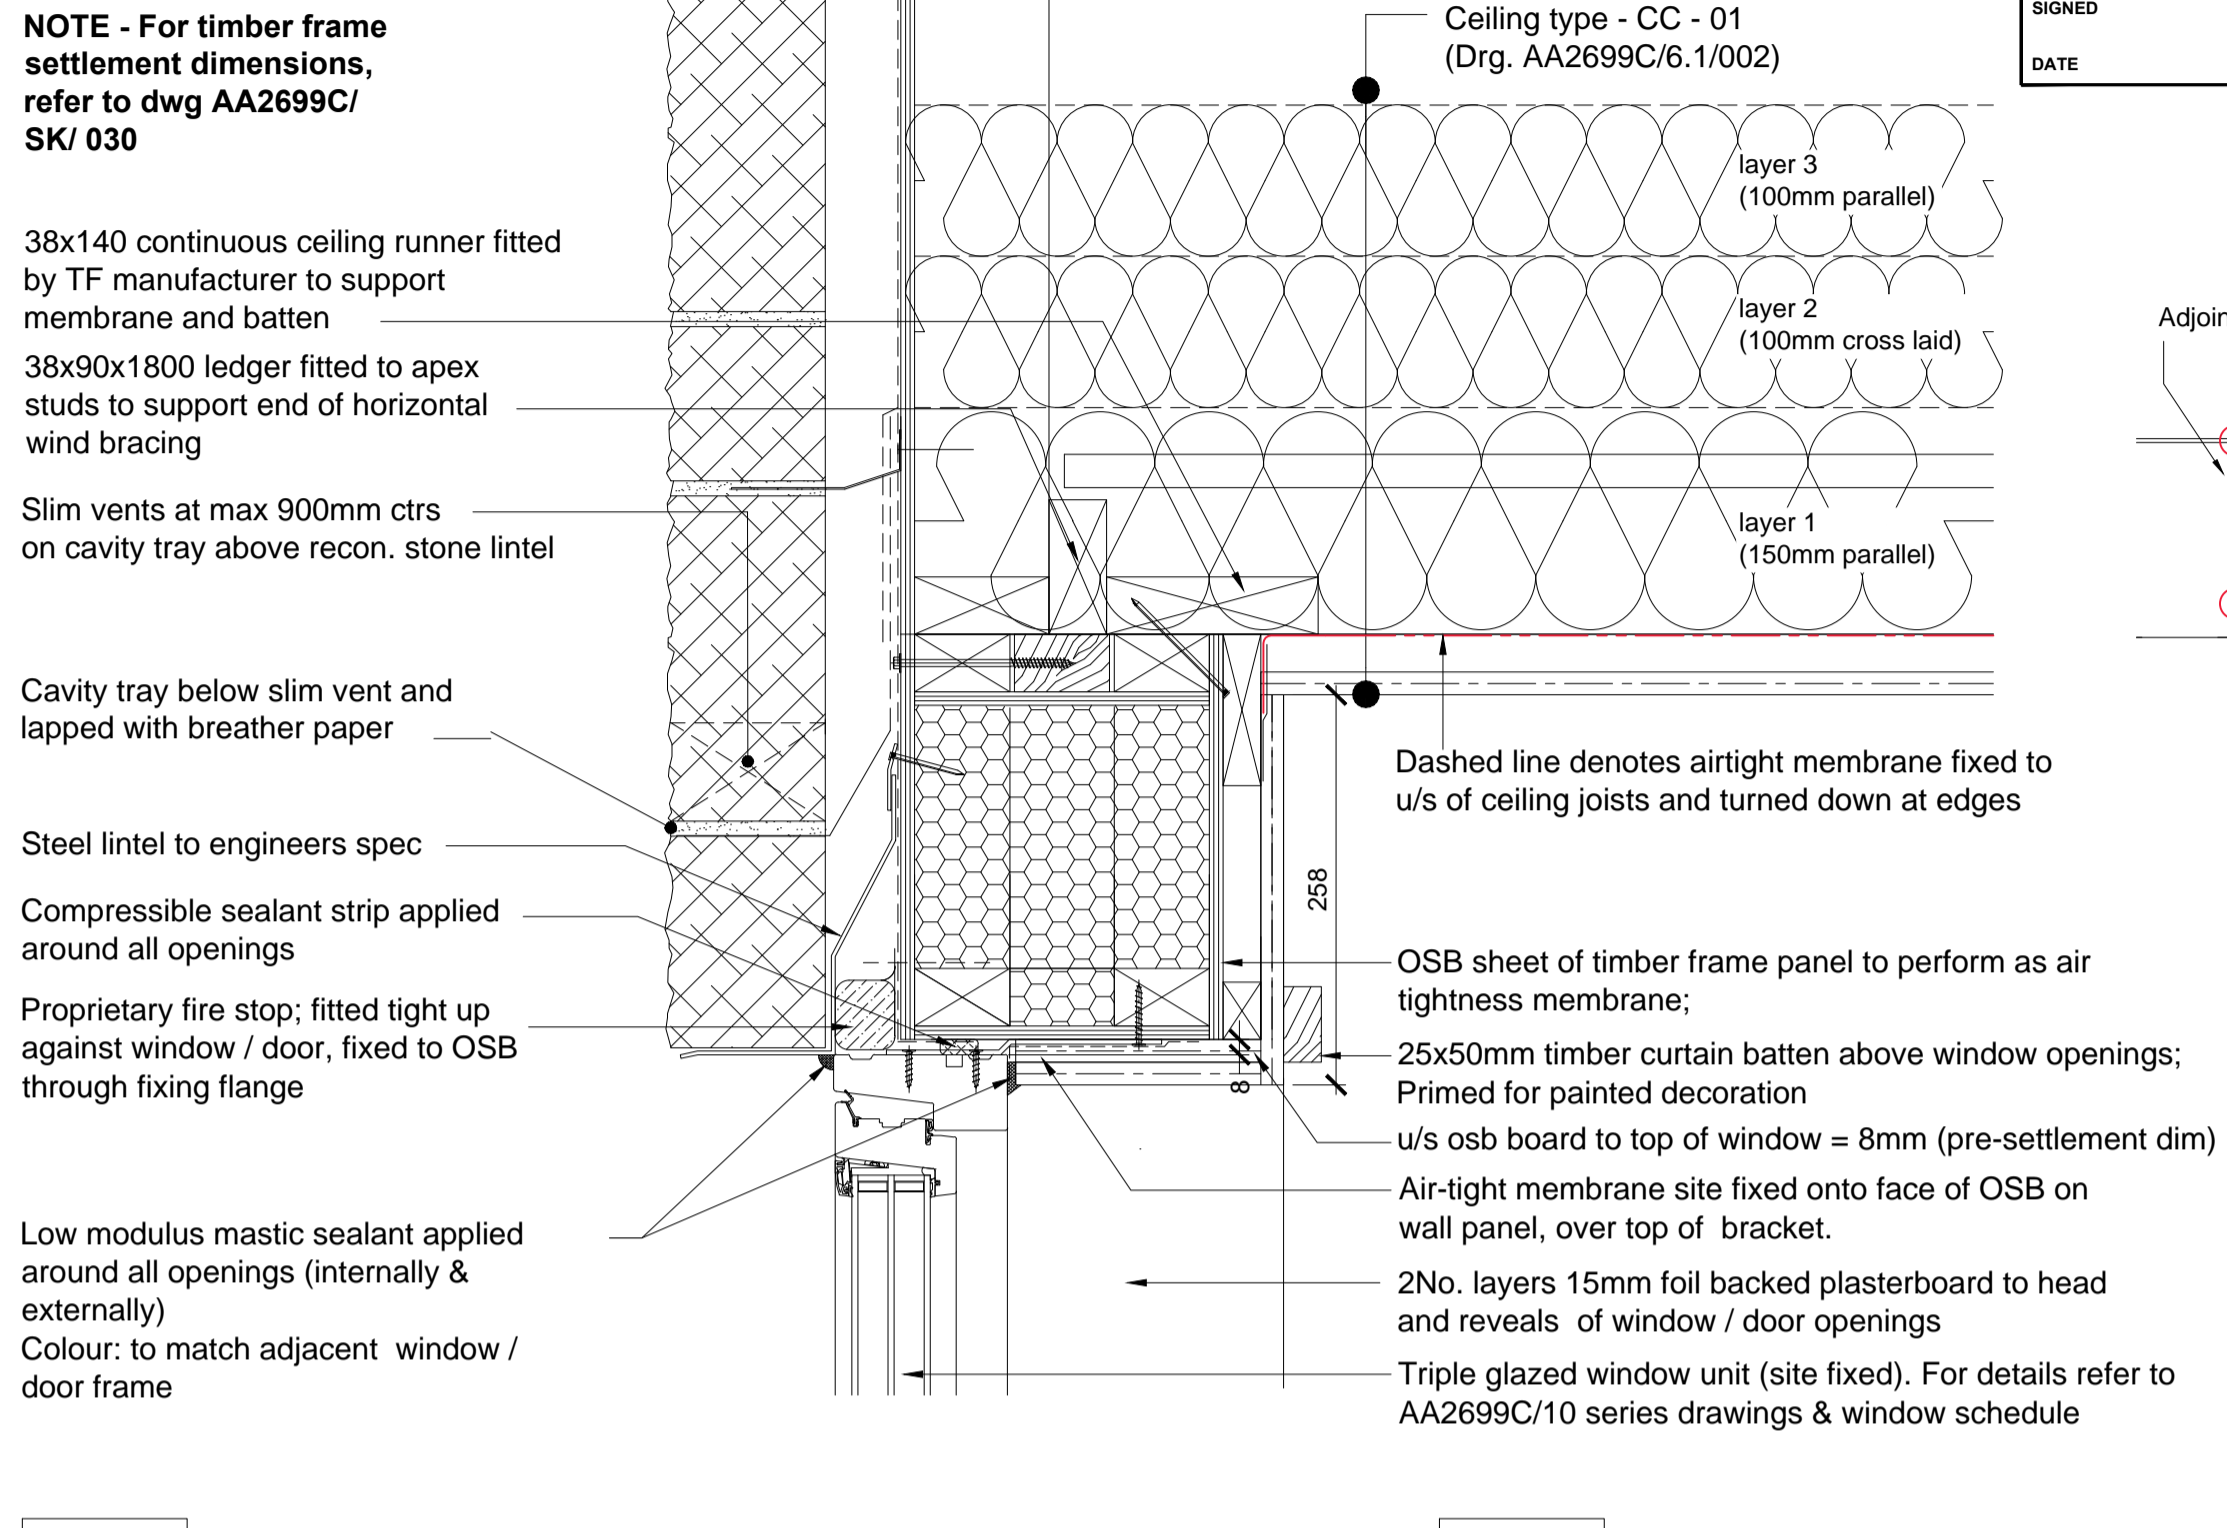


OUTSIDE

INSIDE

03 Window Head Detail
 Type 8 - Bekstone / Render

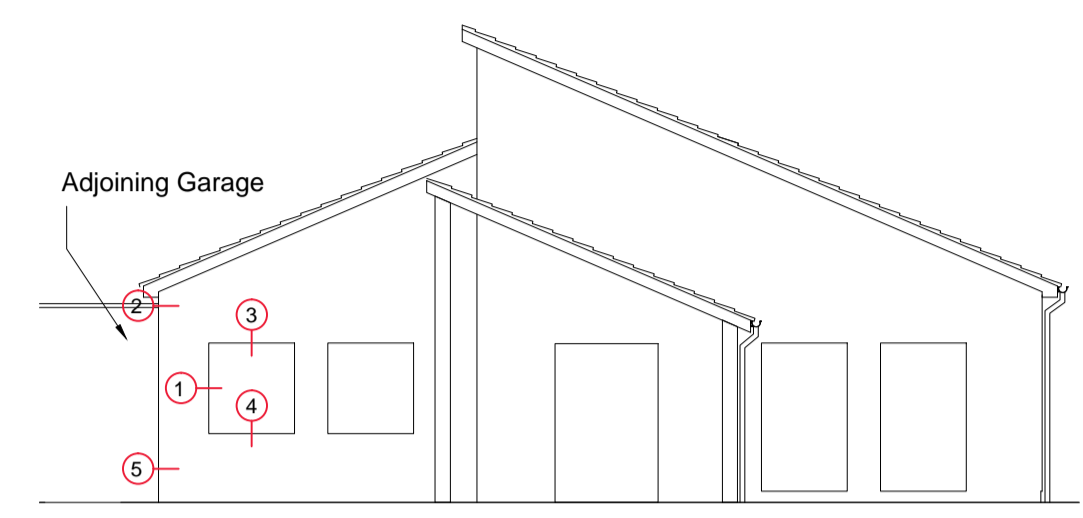


KEY ELEVATION
 TYPE - 8

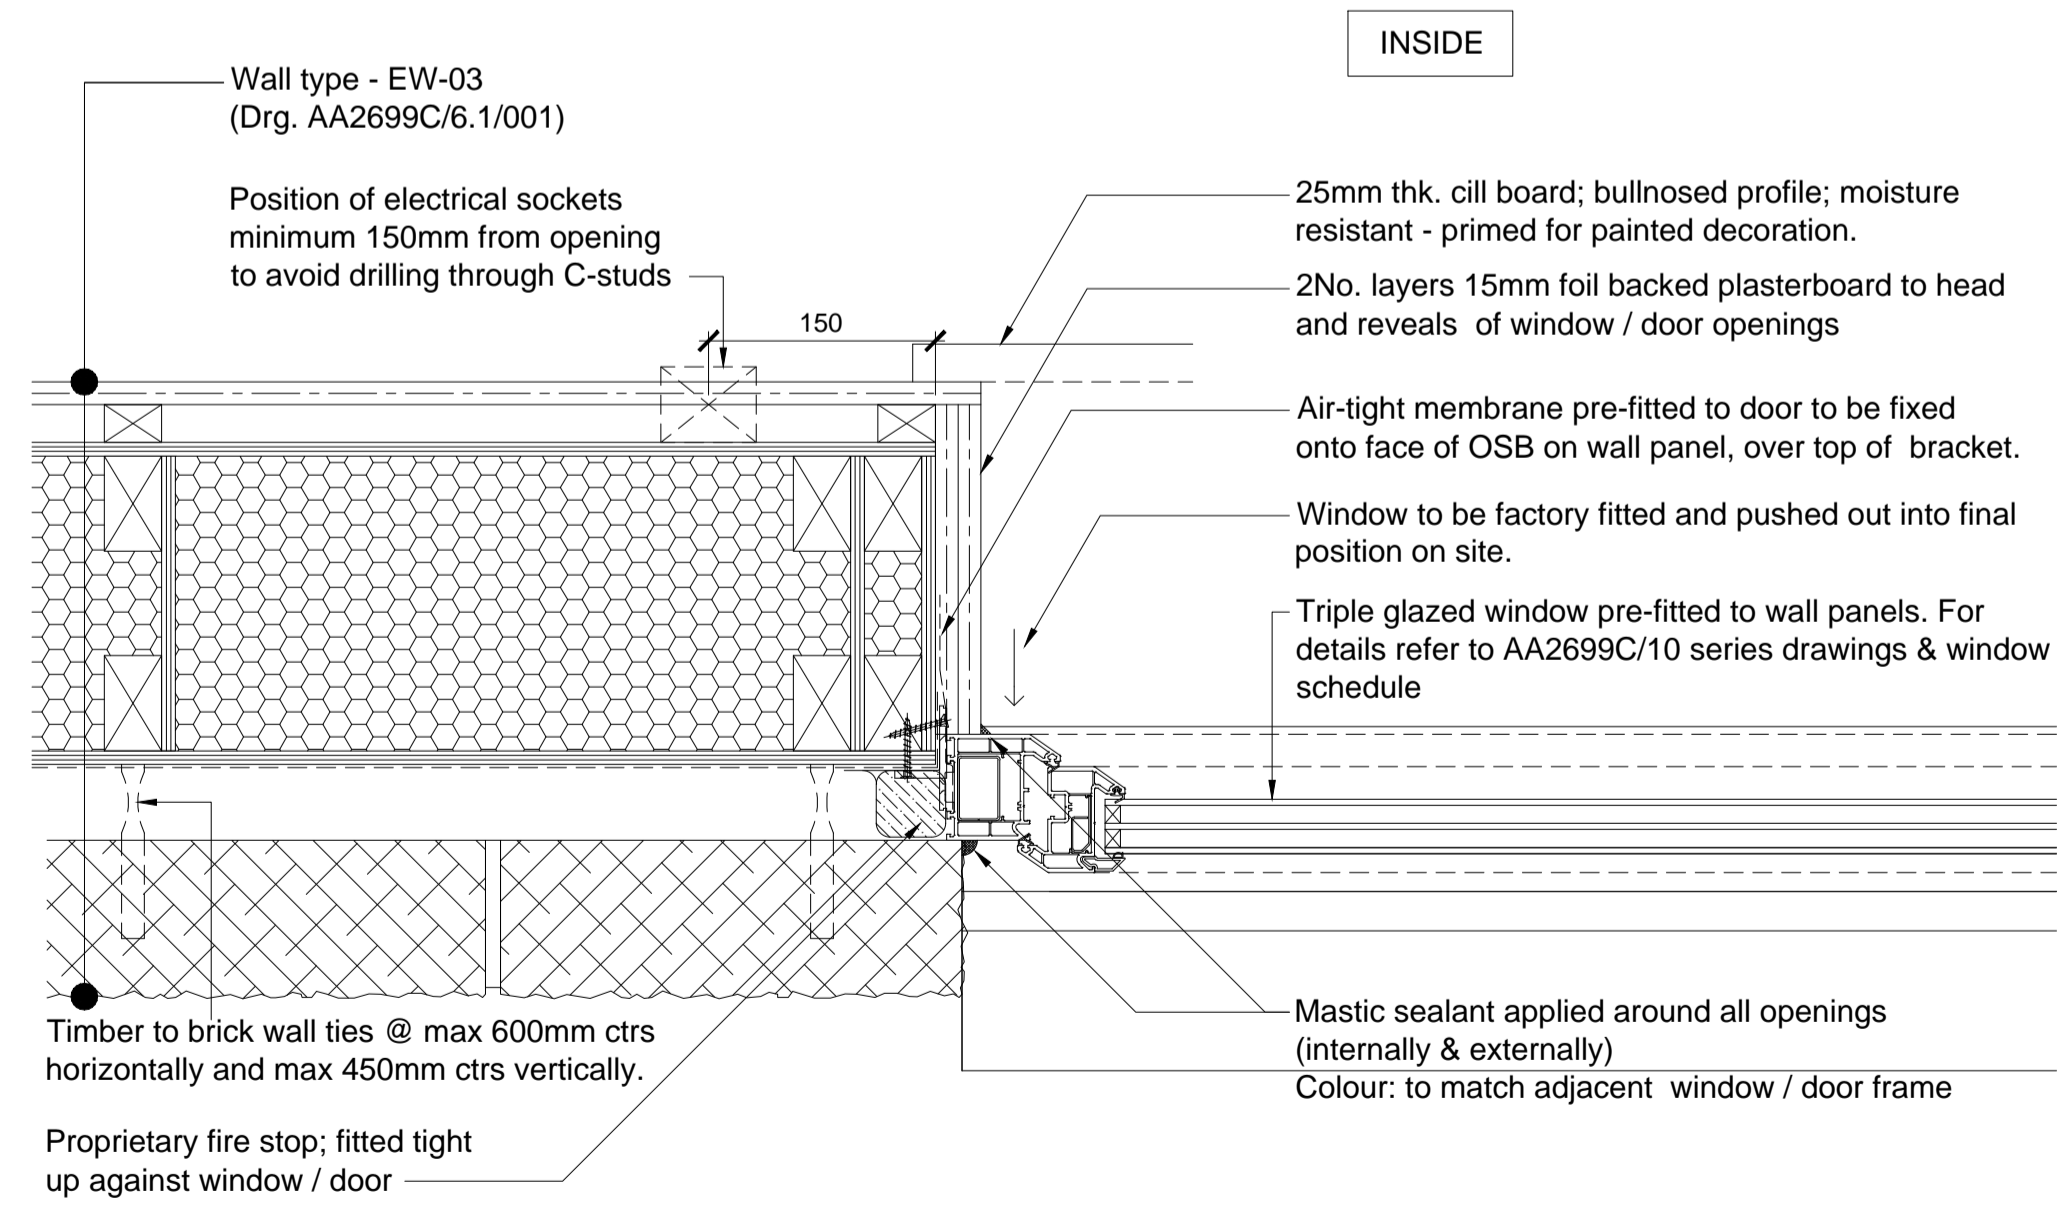

INSIDE

OUTSIDE

01 Window Jamb Detail
 Type 8 - Bekstone / Render

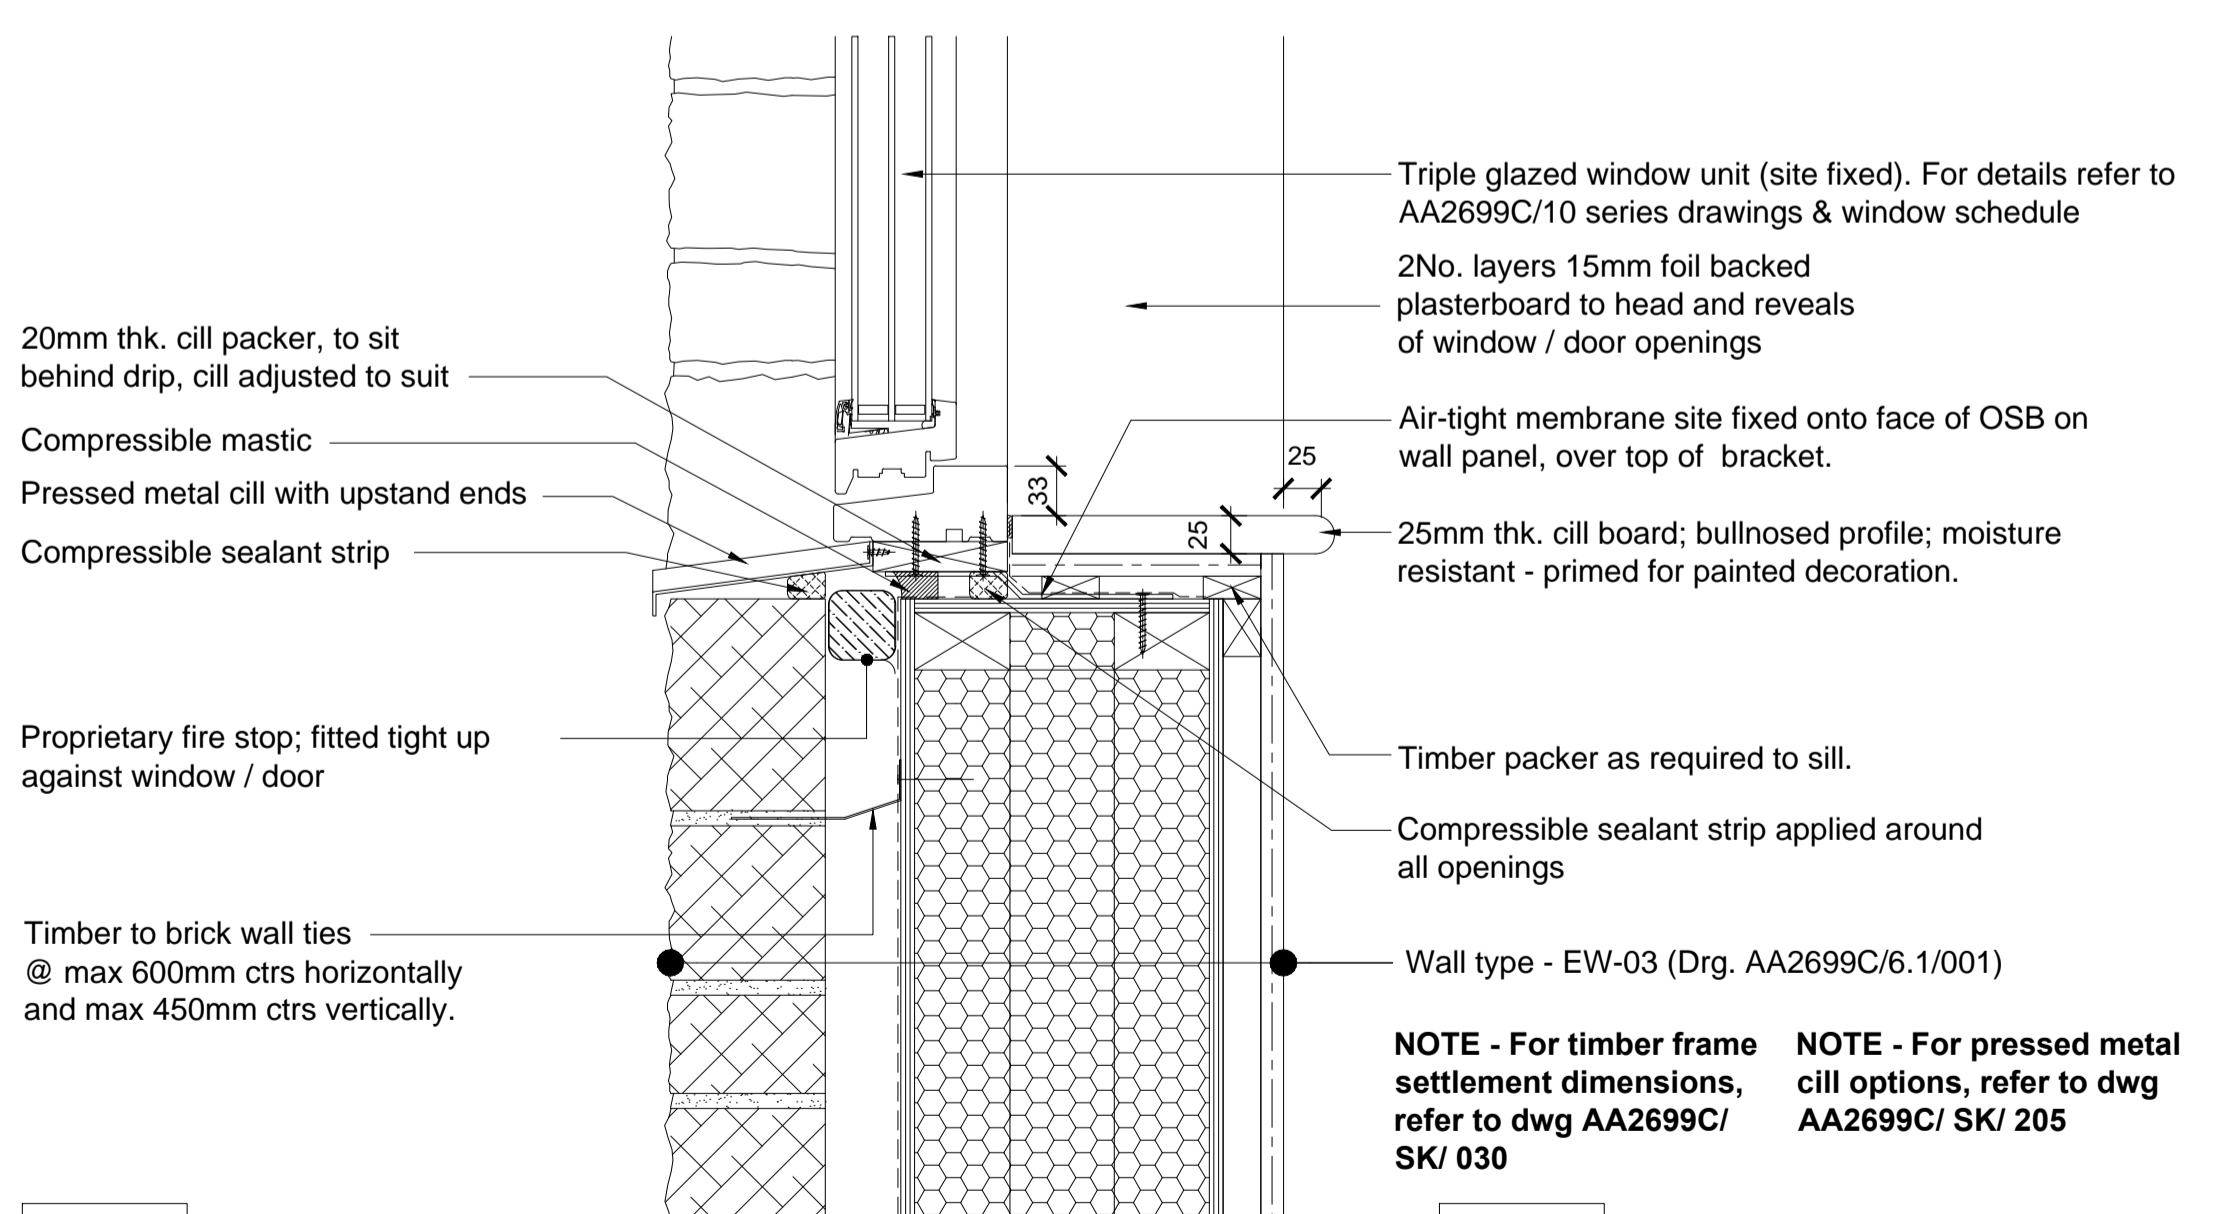

OUTSIDE

INSIDE

04 Window Cill Detail
 Type 8 - Bekstone / Render

02-04-2015	B	Details updated in line with WDH comments; Detail 02 & 05 added; Detail 03 & 04 amended. IM/CL
15-01-2014	A	Details updated; J/W/MDB
09-12-2013	-	First issue; J/W/MDB

date	rev	revision/author/checker
------	-----	-------------------------

purpose of issue	CONSTRUCTION
project	BICESTER ECO TOWN EXEMPLAR SITE
drawing	DETAILS TYPE 8 DWELLINGS [Bekstone / Render] Sheet 2

drawing no	AA2699C 6.1 091	rev	B
------------	-----------------	-----	---

drawn	TL	checked	
scale @ A1	1:5	date	Nov 2013