




02 Roof Parapet Detail
Type 7 - Render / Timber

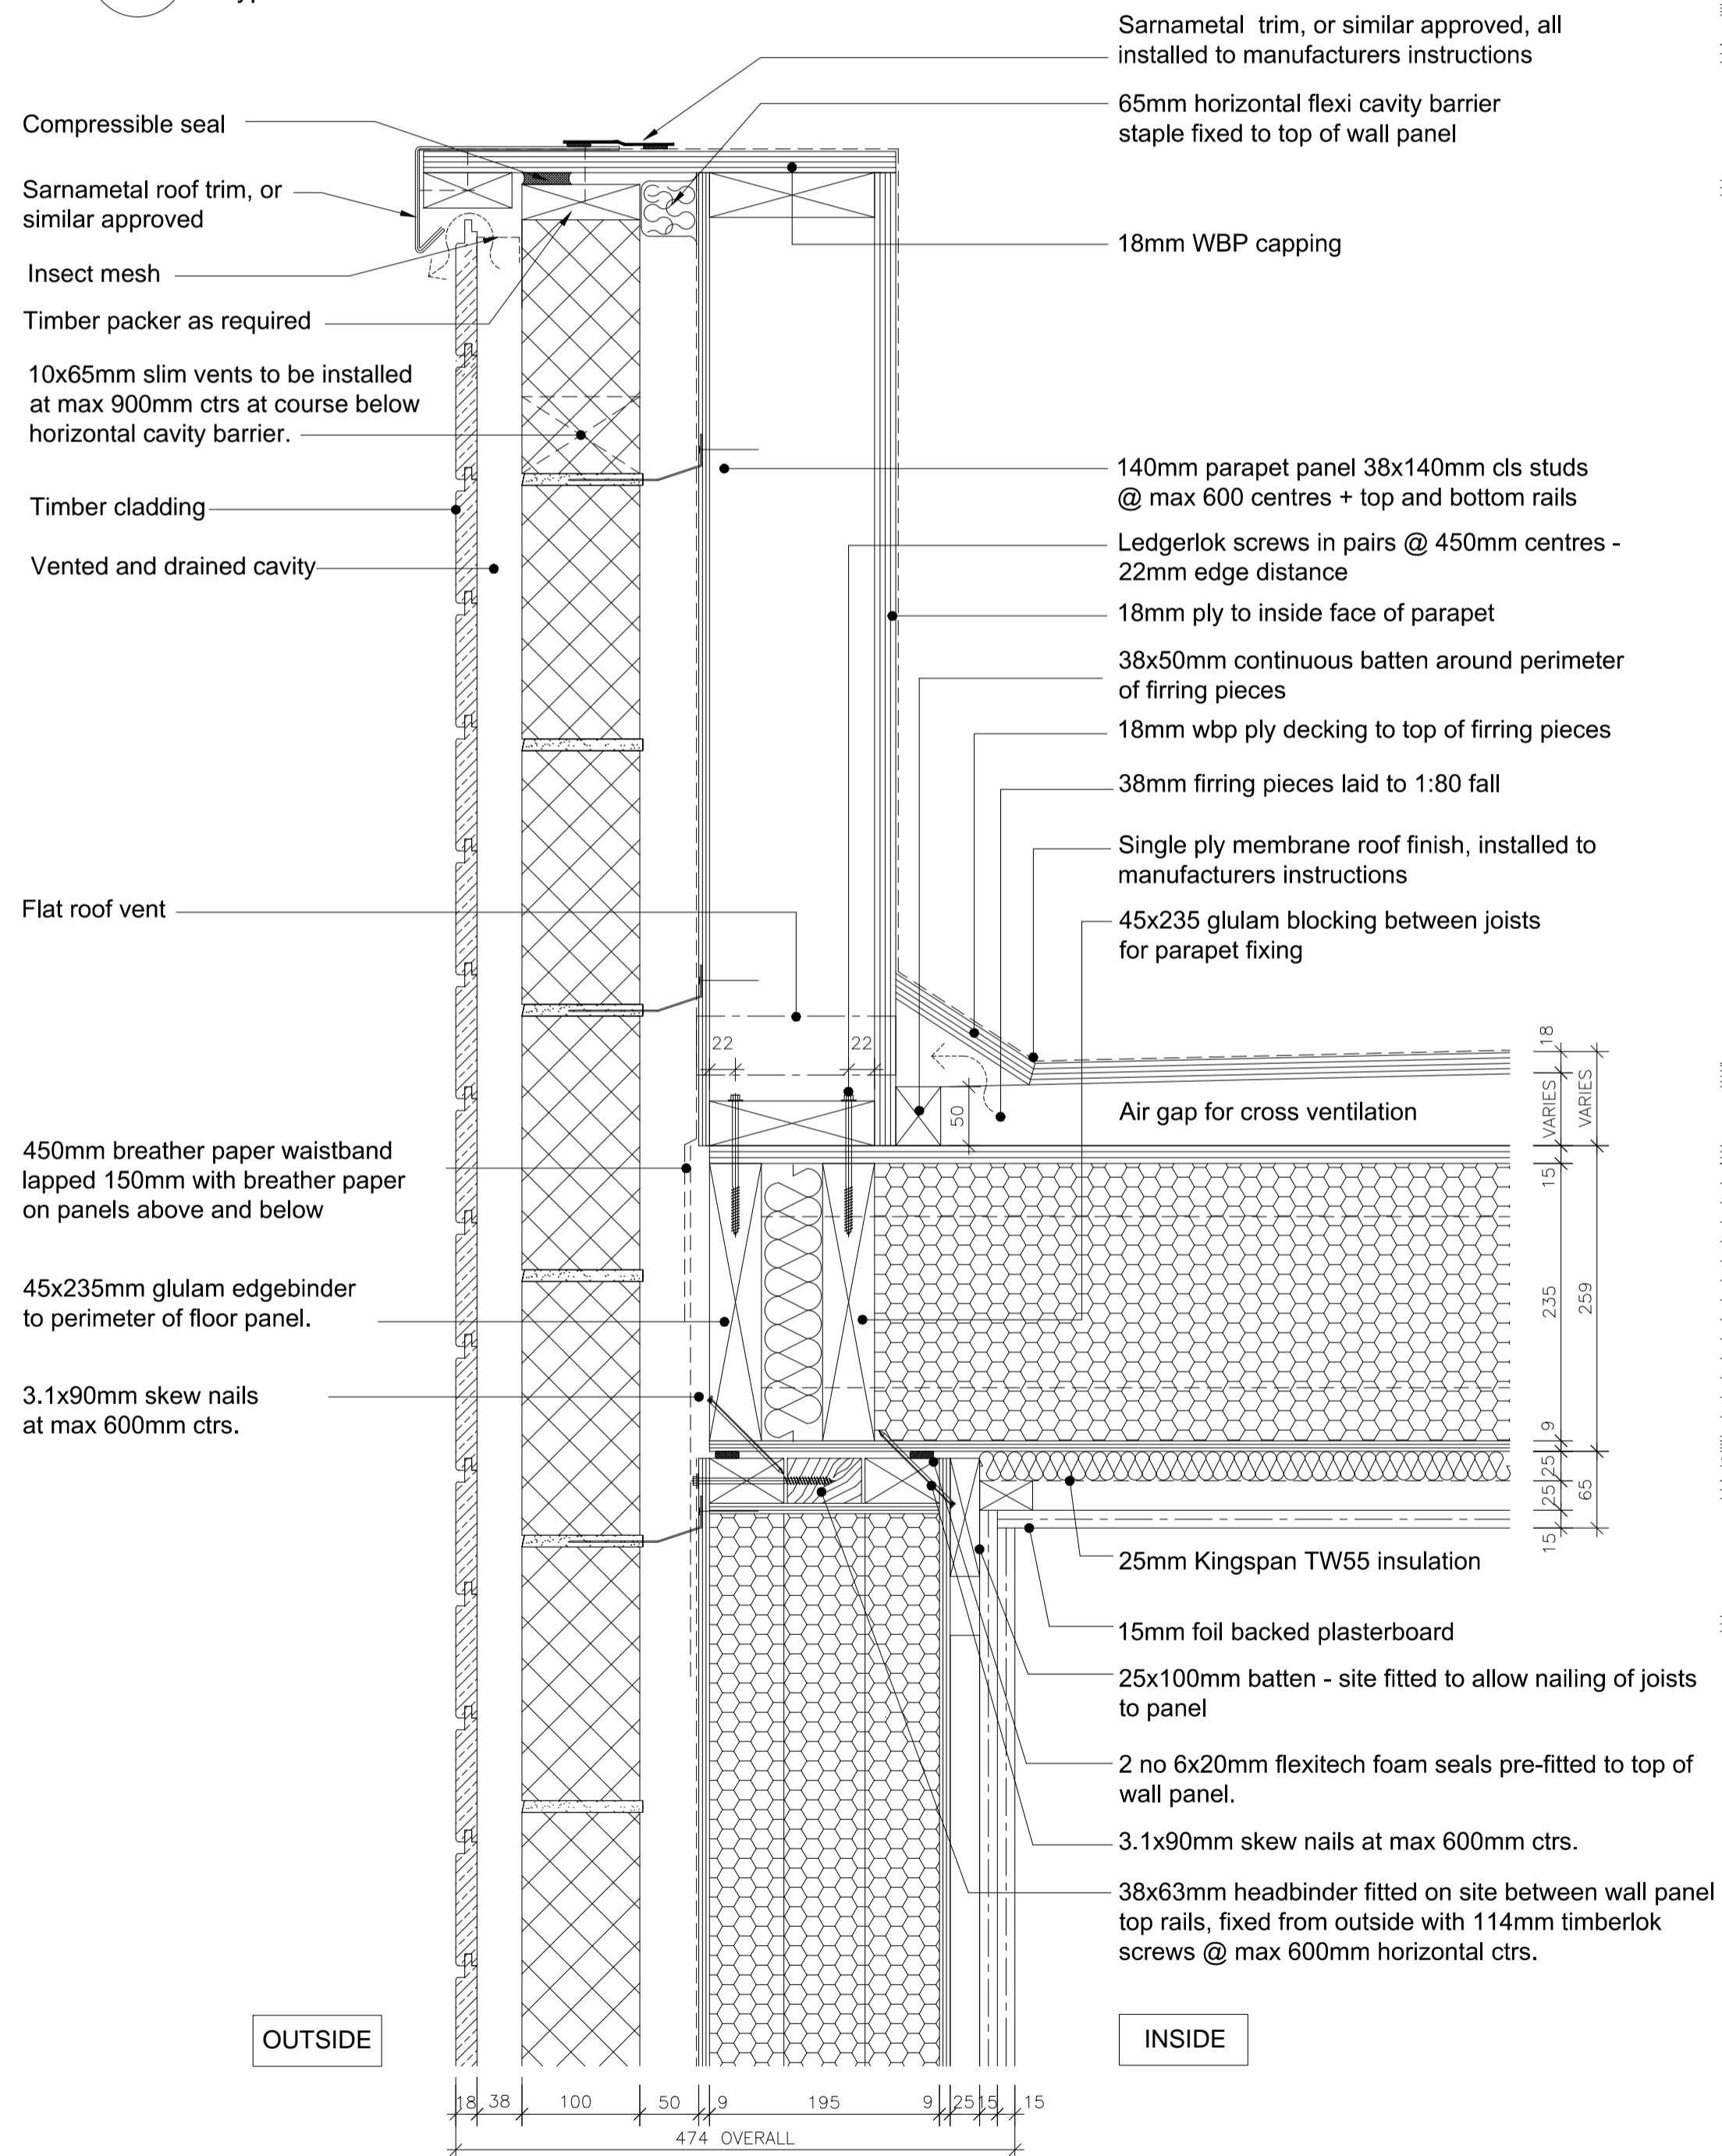


01 Roof Parapet Detail
Type 7 - Render / Timber

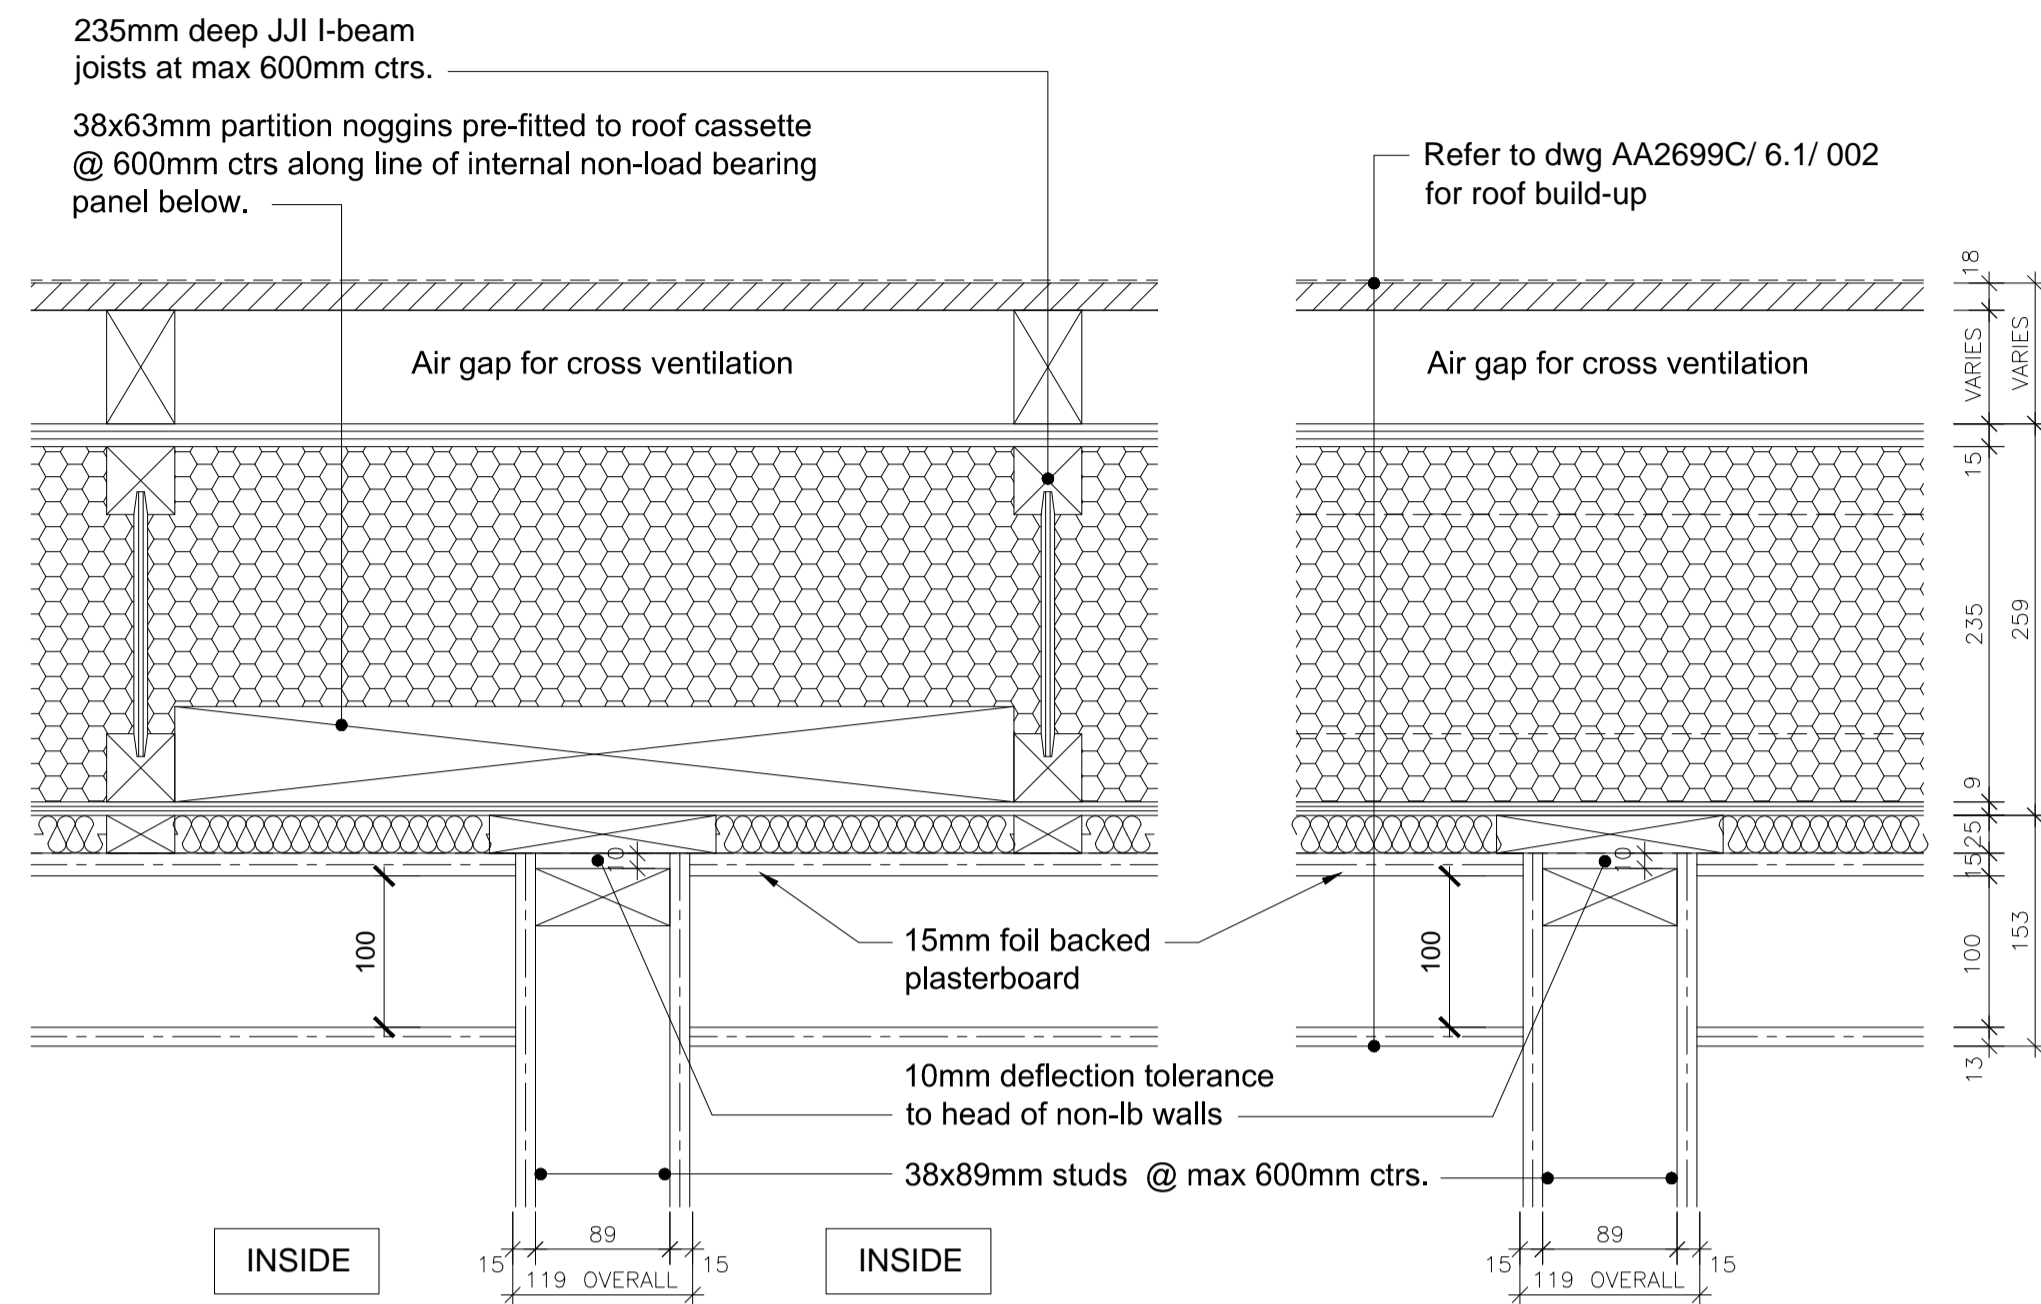


03 Non-Load Bearing Wall Head Details
Type 7 - Render / Timber

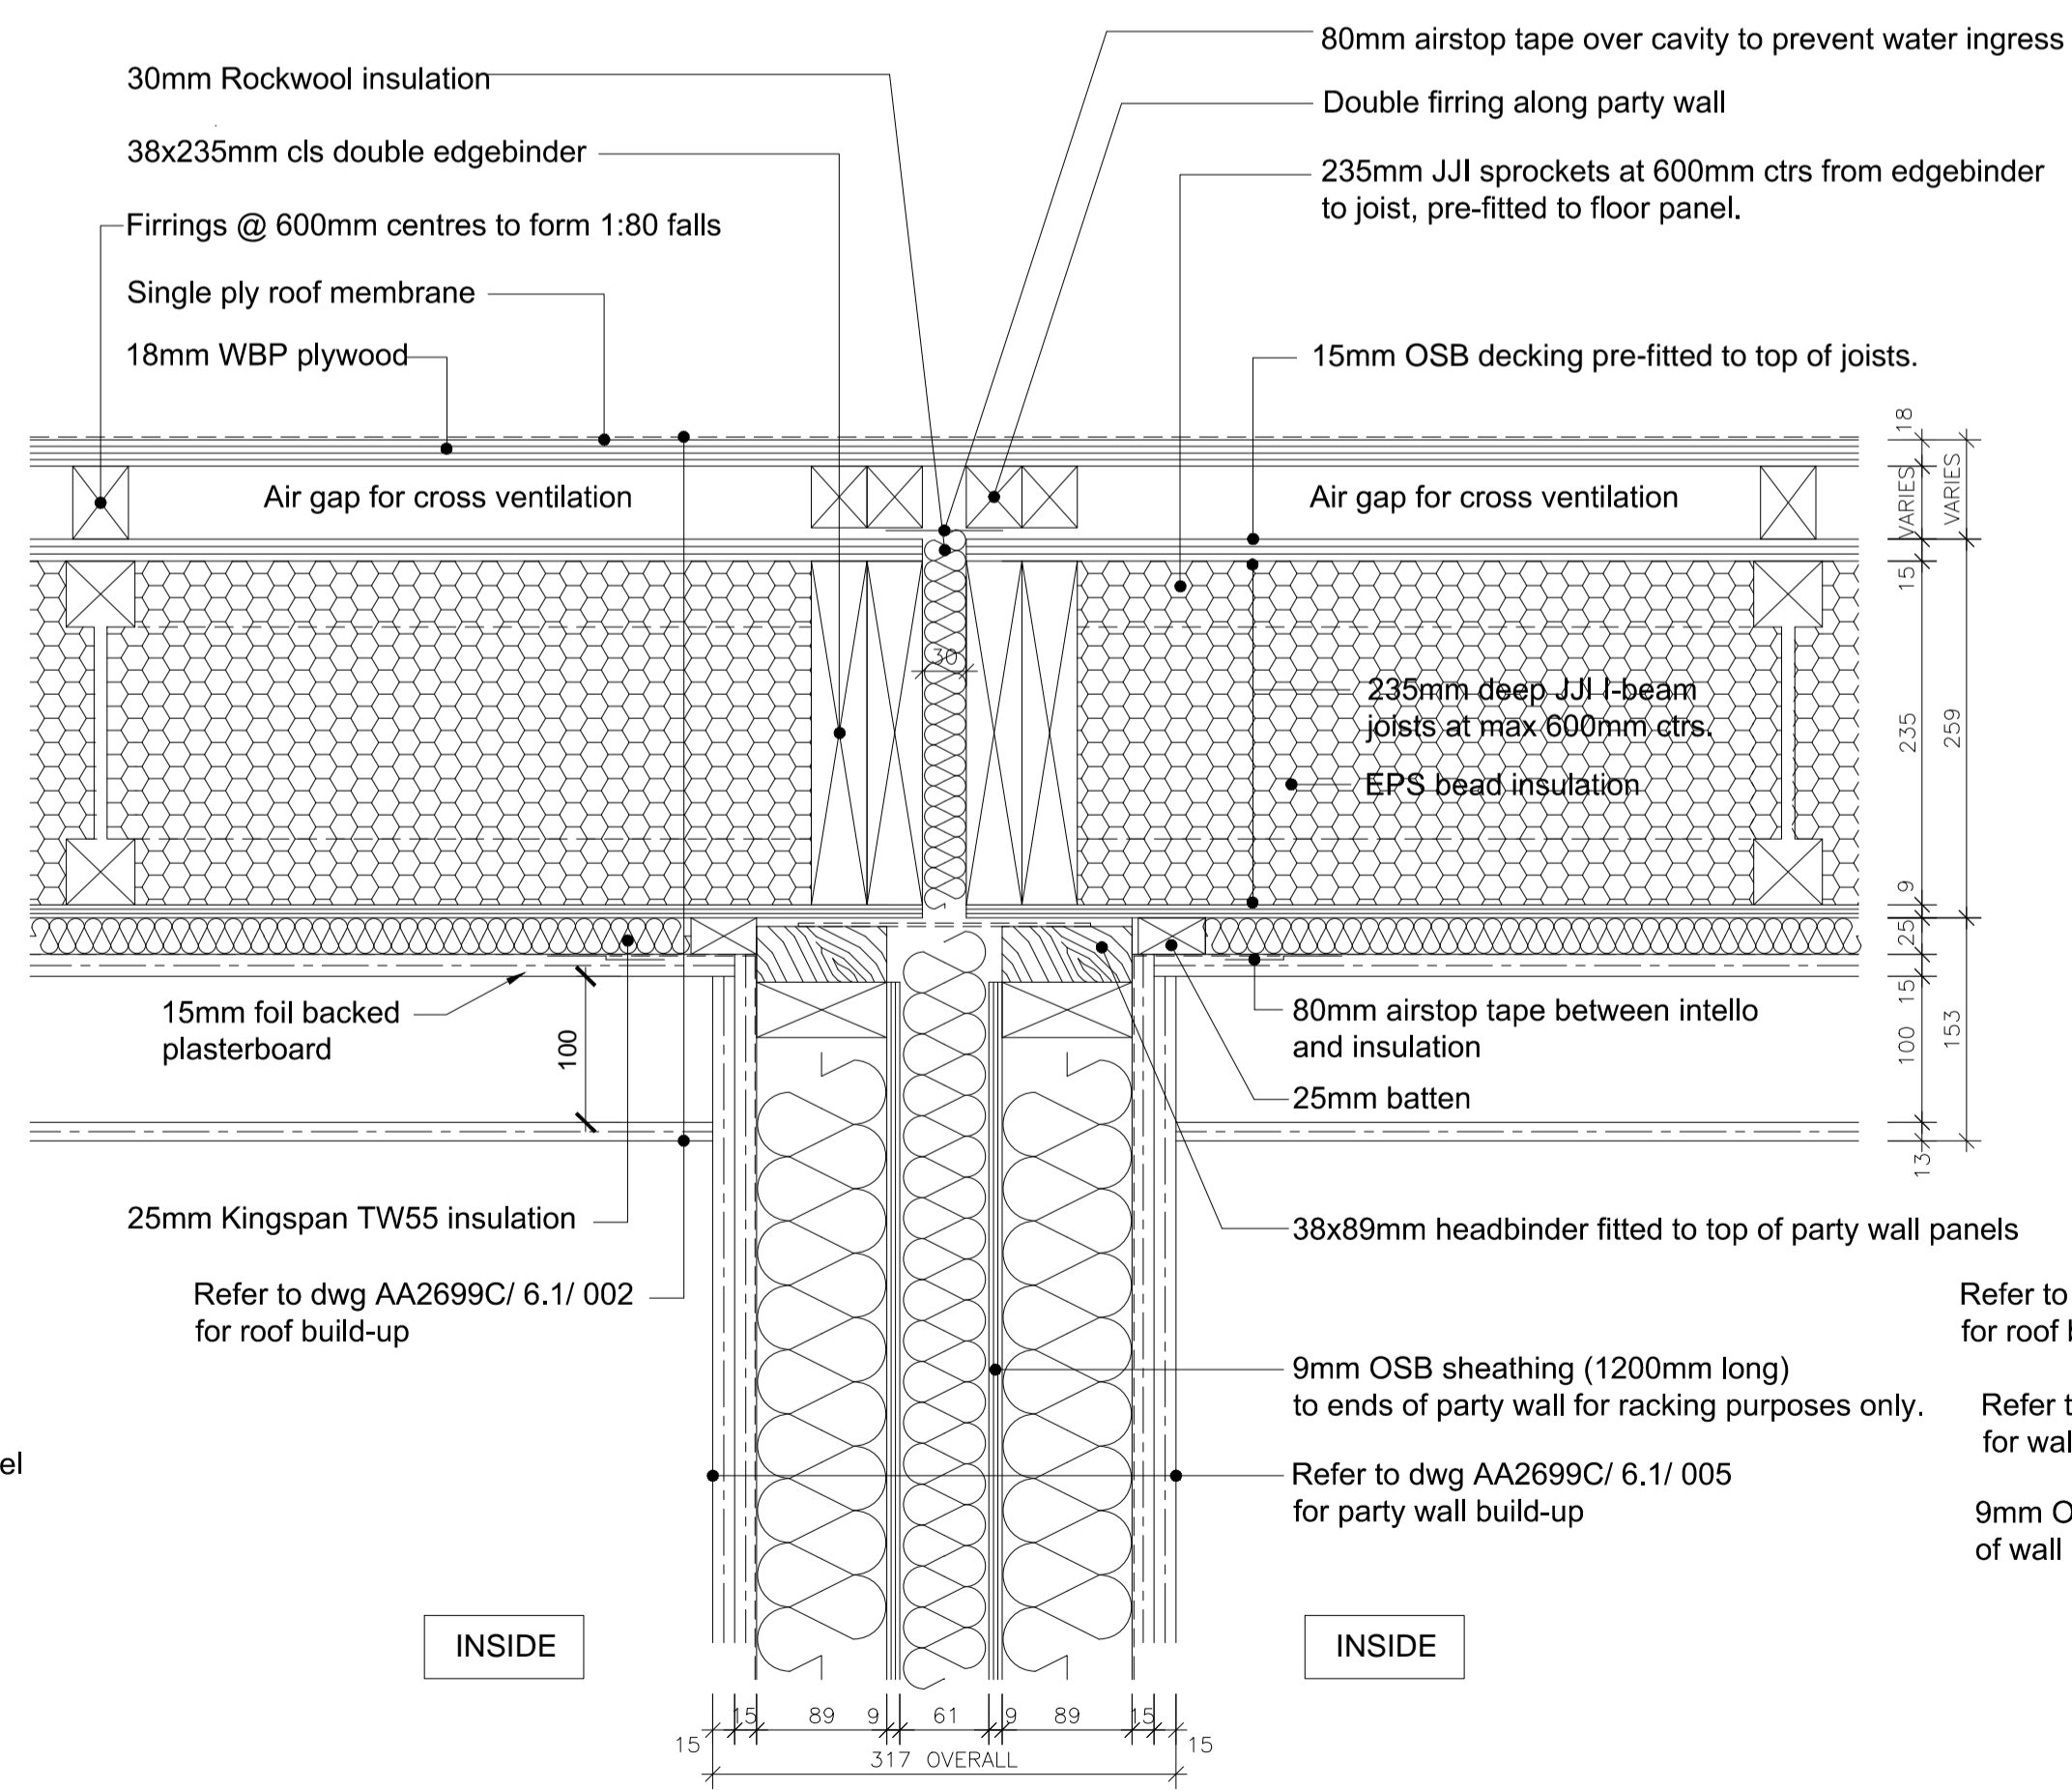

04 Party Wall / Roof Abutment Detail
Type 7 - Render / Timber

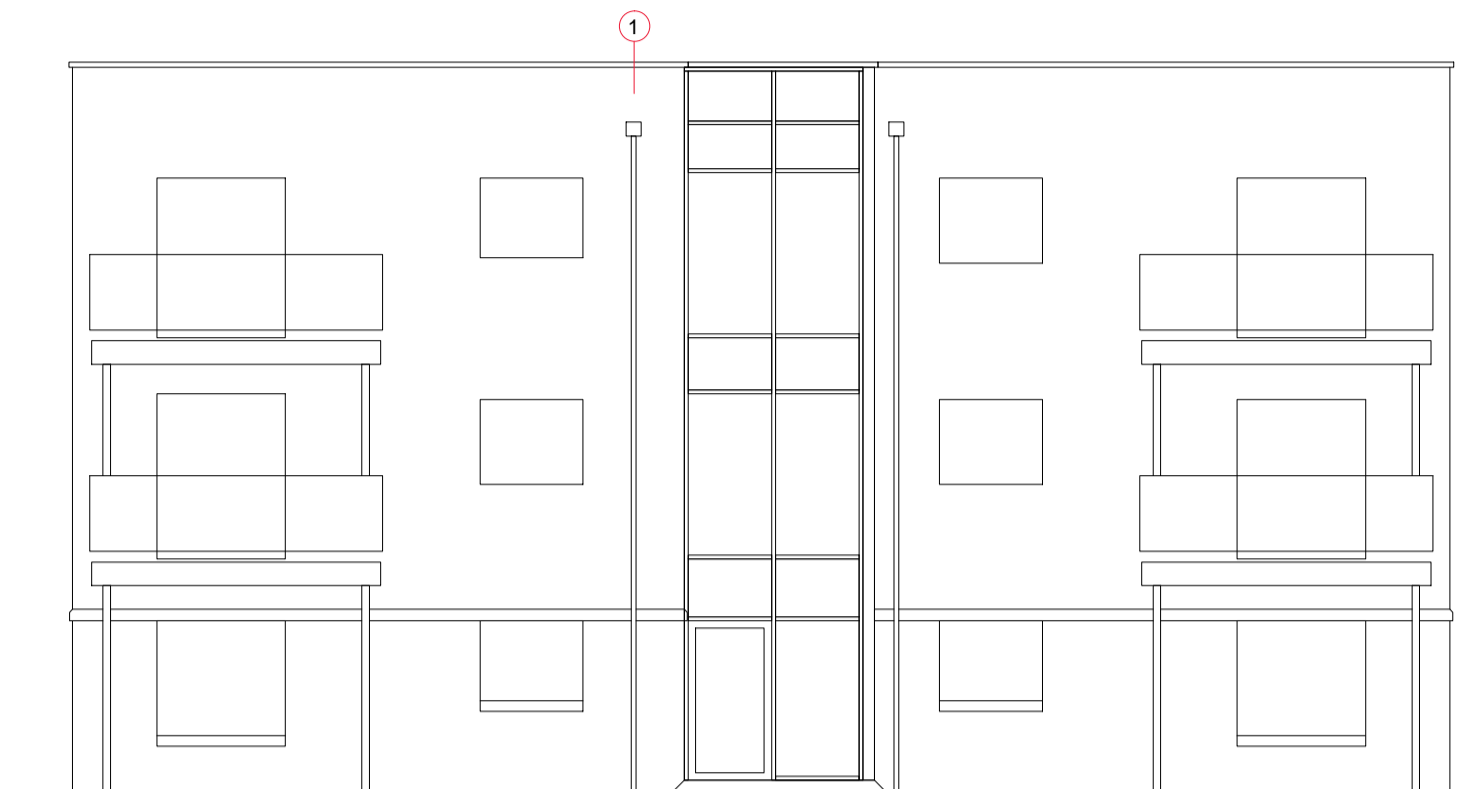

**KEY ELEVATION
TYPE - 7**

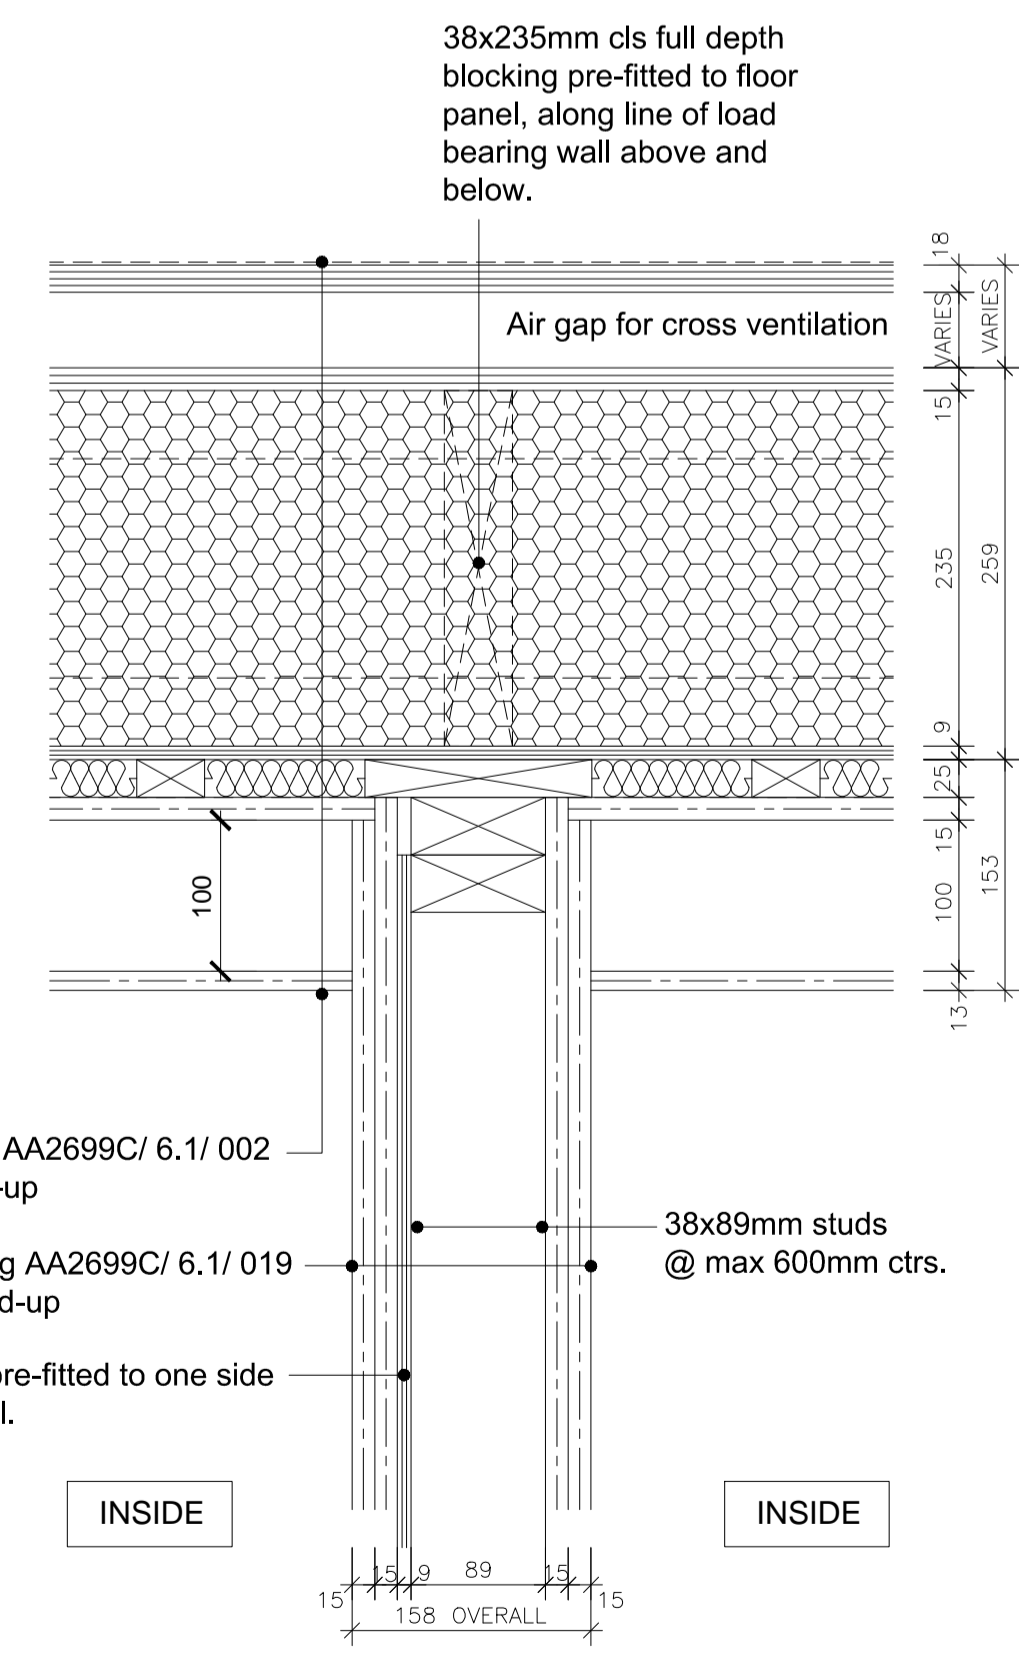

05 Load Bearing Wall Head Detail
Type 7 - Render / Timber

15-04-2015	B	Amended to WDH comments. Issued for Construction; c/s
10-01-2014	A	Details updated; JW/MDB
09-12-2013	-	First issue; JW/MDB

date	rev	revision/author/checker
purpose of issue		
CONSTRUCTION		
project		
BICESTER ECO TOWN EXEMPLAR SITE		
drawing		
DETAILS TYPE 7 FLATS [Render / Timber] Sheet 9		
drawing no		rev
AA2699C 6.1 078		B
drawn	checked	
TL	MDB	
scale @ A1 1:5	date	Nov 2013