



KEY ELEVATION
 TYPE - 3

02 Eaves Section Detail (Timber cladding)
 Type 3 - Timber / Render

03 Eaves Section Detail (Render)
 Type 3 - Timber / Render

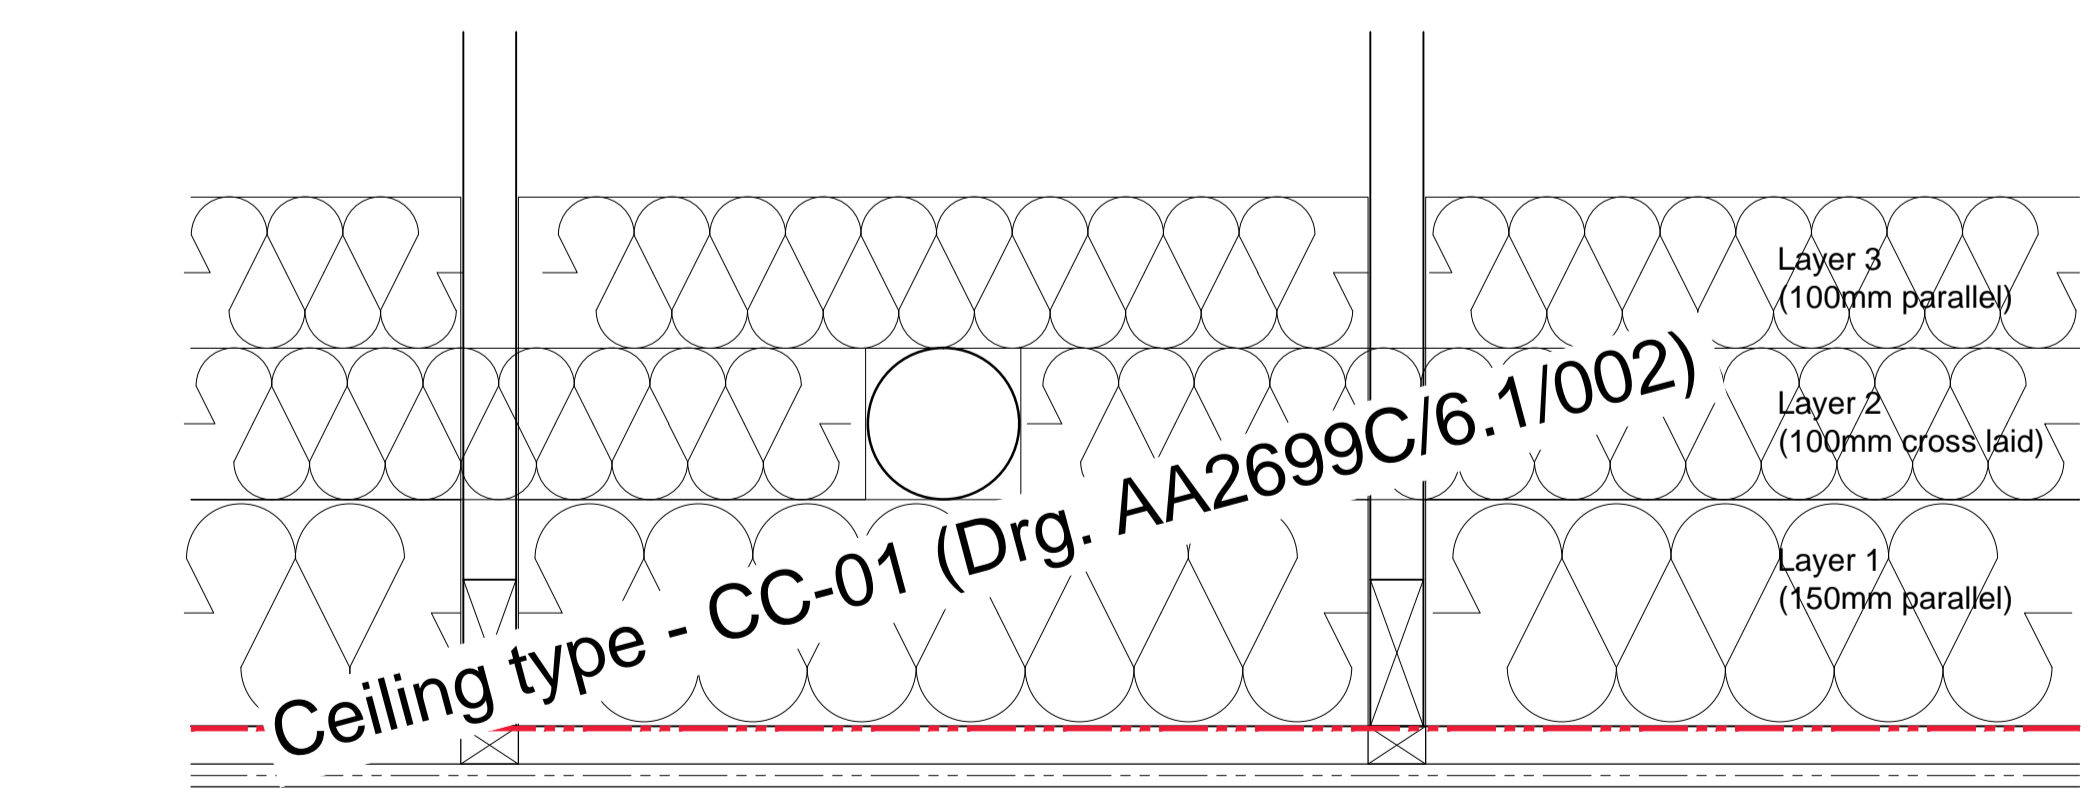

01 Typical Roof Ceiling Build-Up
 Type 3 - Timber / Render

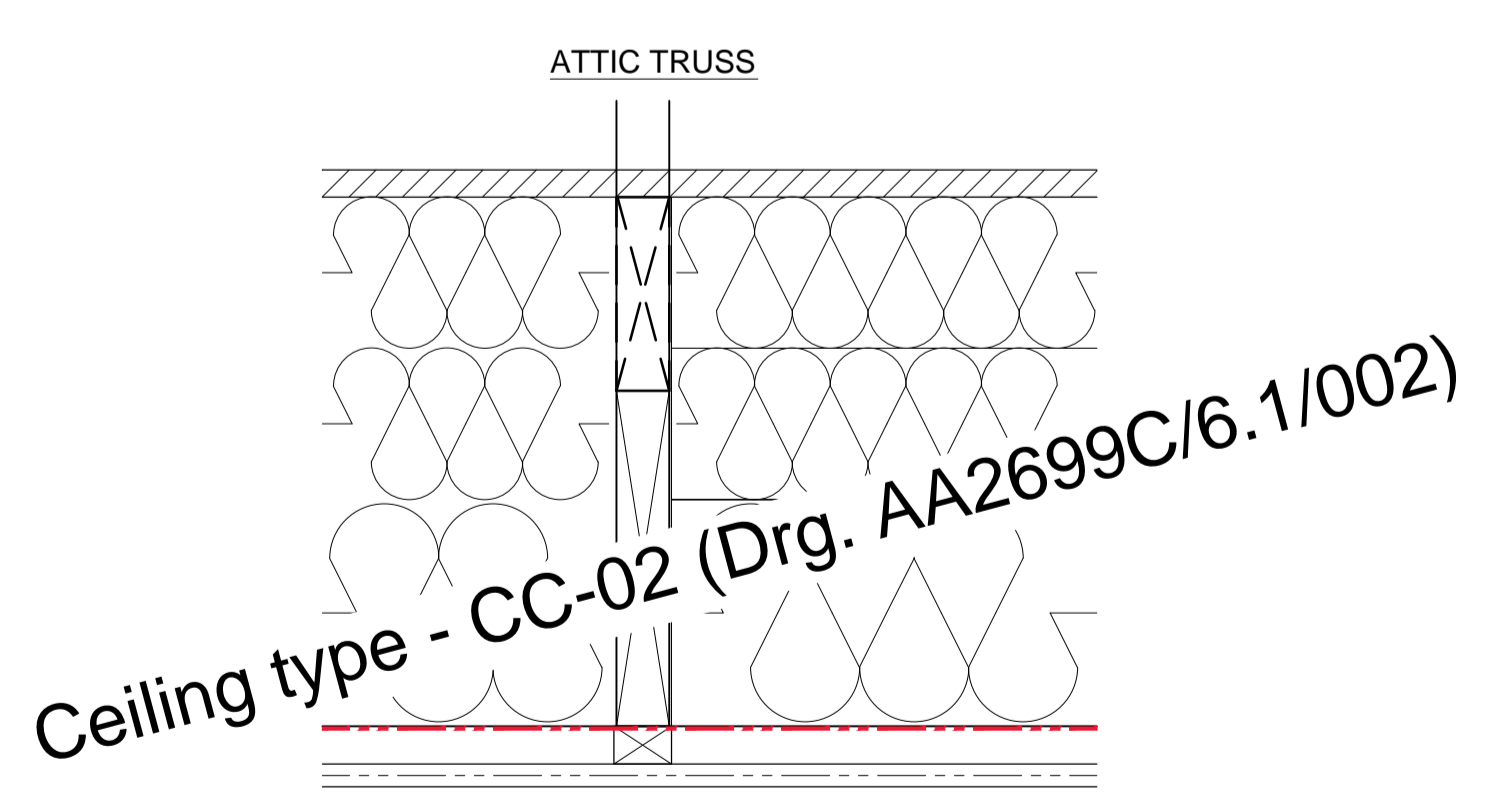

04 Future Room in the Roof Ceiling Build-Up
 Type 1 - Brickwork / Render

02-03-2015	B	Amended to WDH comments. Issued for construction; cl / rs
15-01-2014	A	Details updated; JW/MDB
09-12-2013	-	First issue; JW/MDB

date	rev	revision/author/checker
------	-----	-------------------------

purpose of issue	CONSTRUCTION
project	BICESTER ECO TOWN EXEMPLAR SITE
drawing	DETAILS TYPE 3 DWELLINGS [Timber / Render] Sheet 8

drawing no	AA2699C 6.1 067	rev	B
drawn	TL	checked	MDB
scale @ A1	1:5	date	Nov 2013