



KEY ELEVATION
TYPE - 3

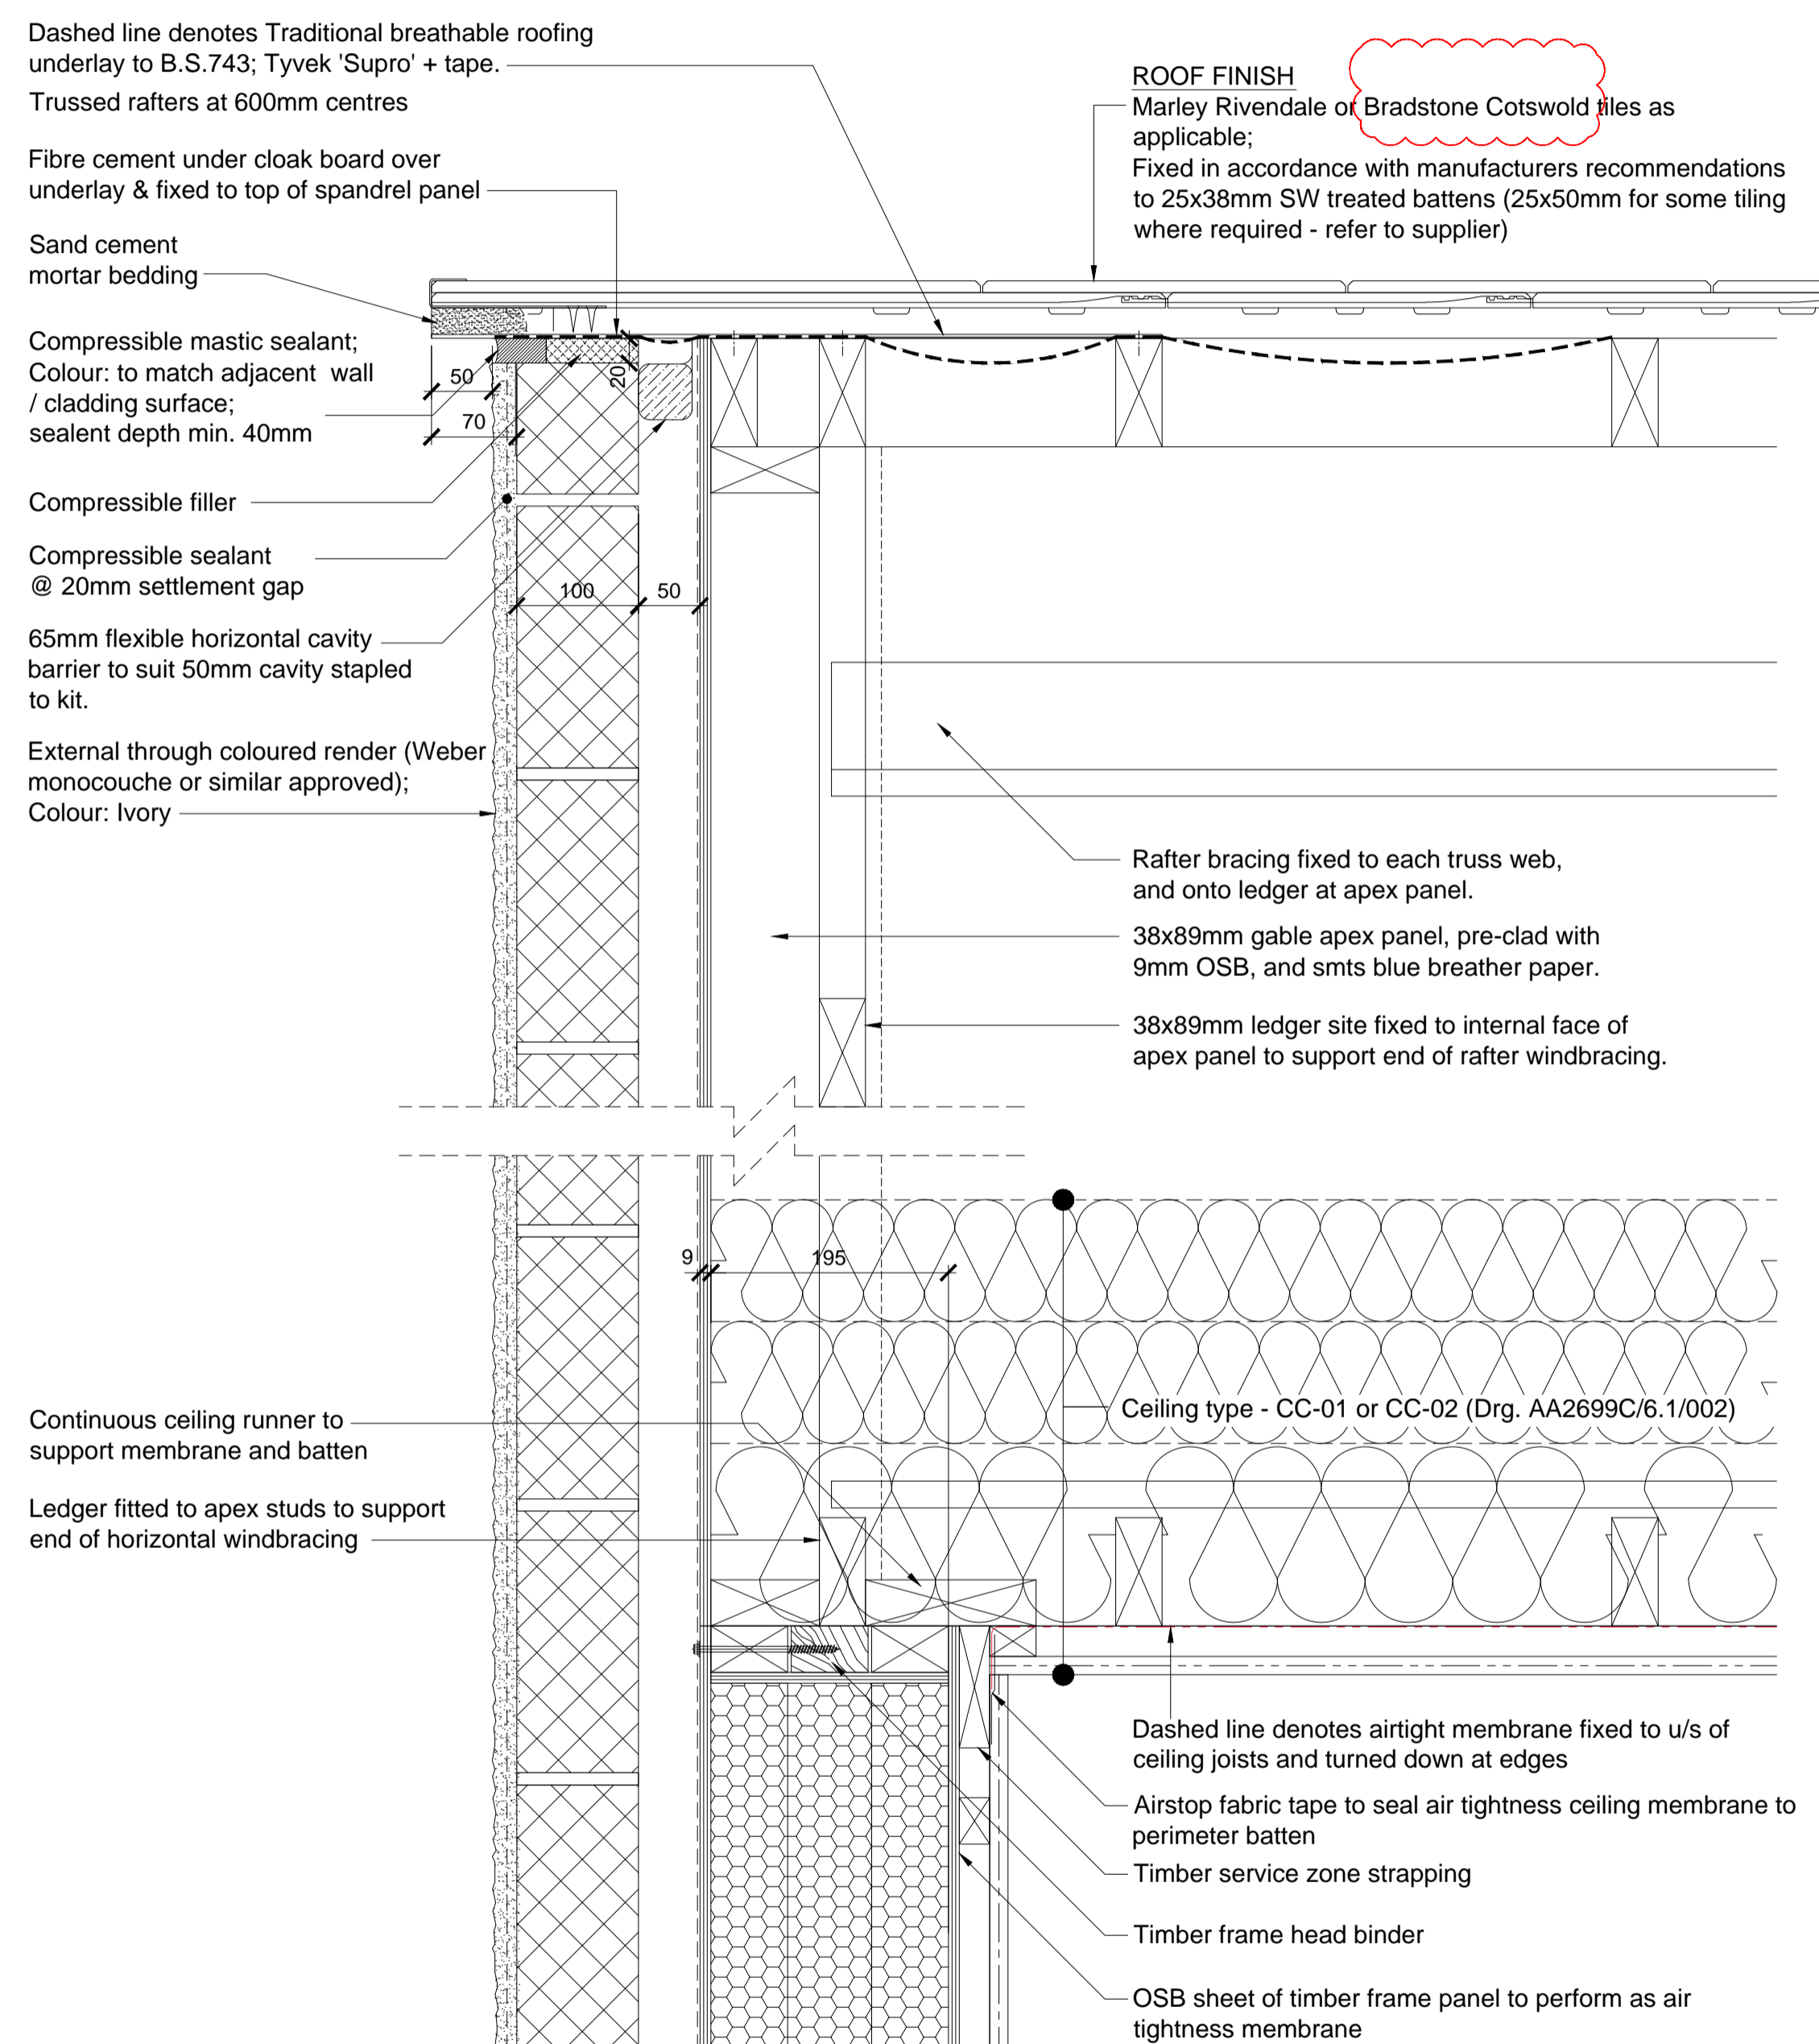


OUTSIDE

INSIDE

01 Verge Detail
Type 3 - Render

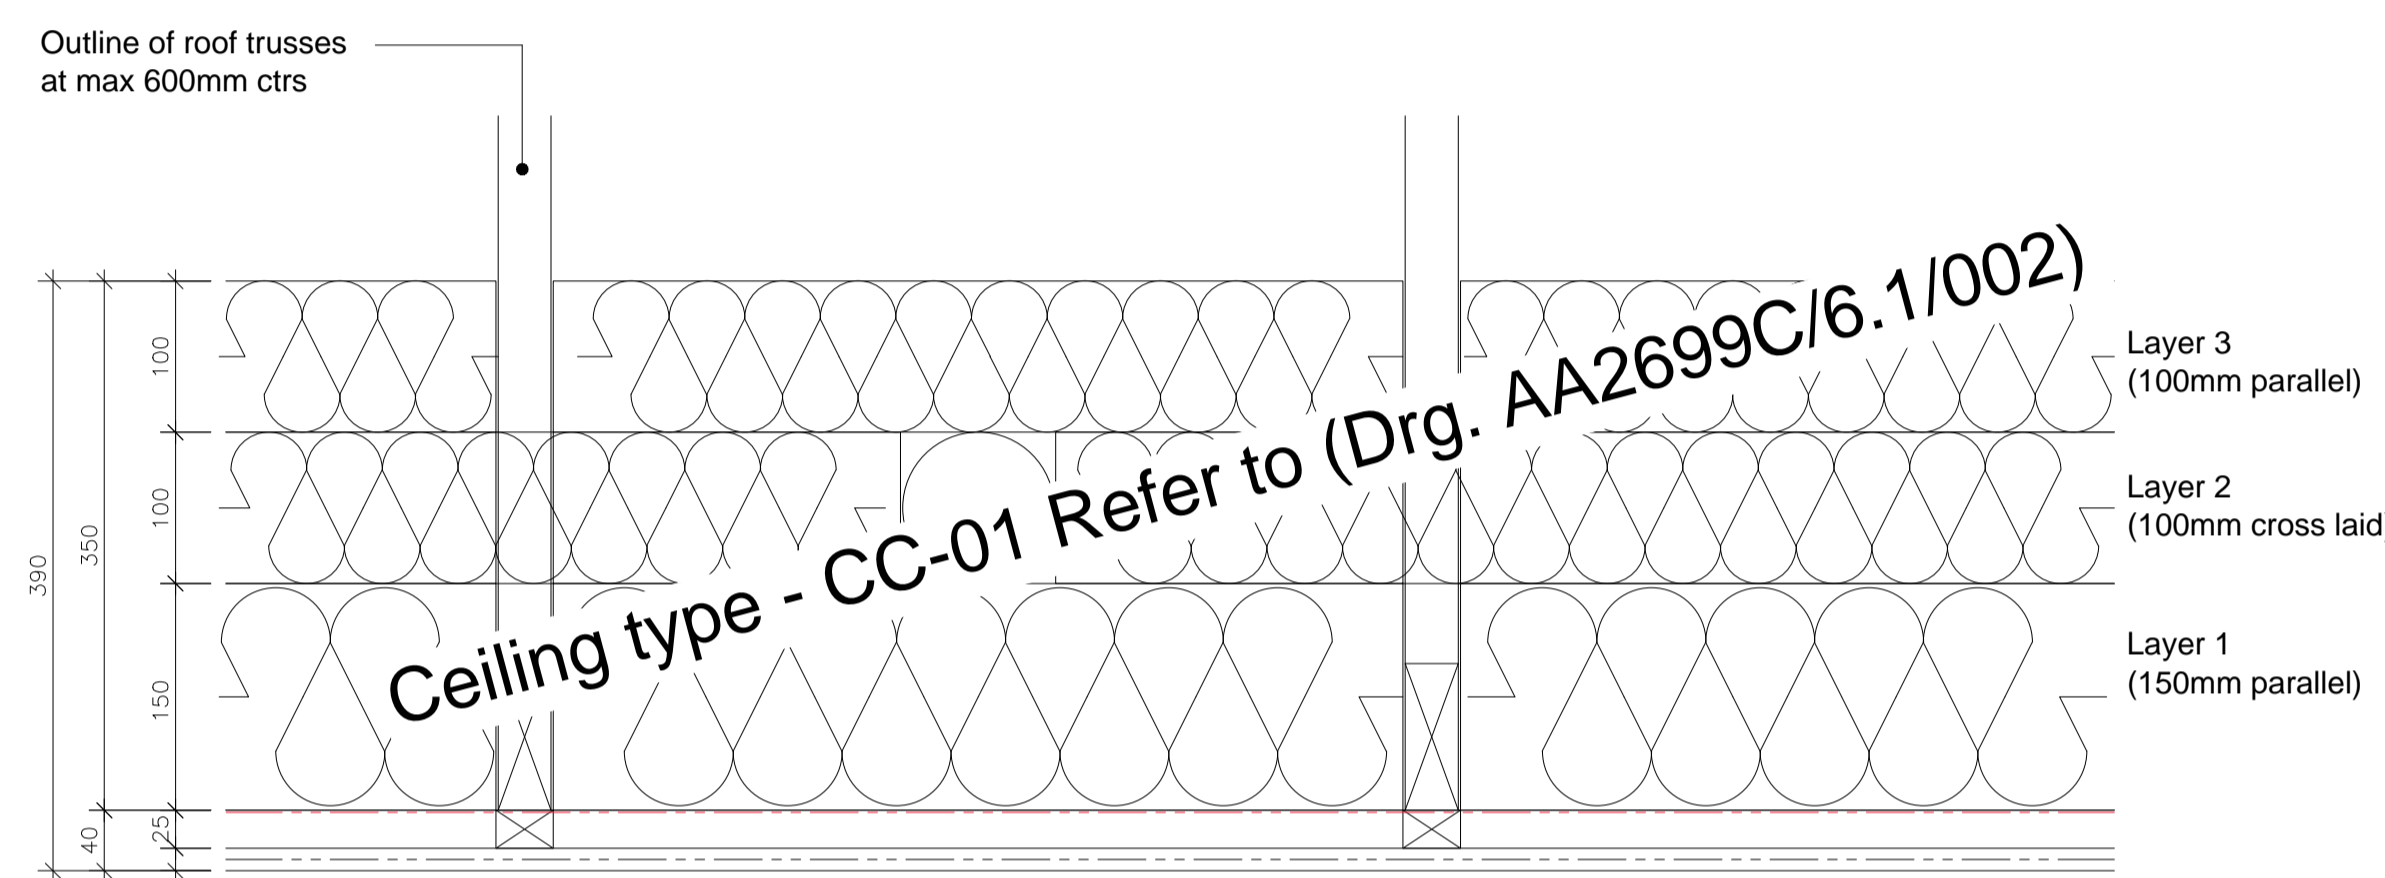

02 Typical Roof Ceiling Build-Up
Type 3 - Render

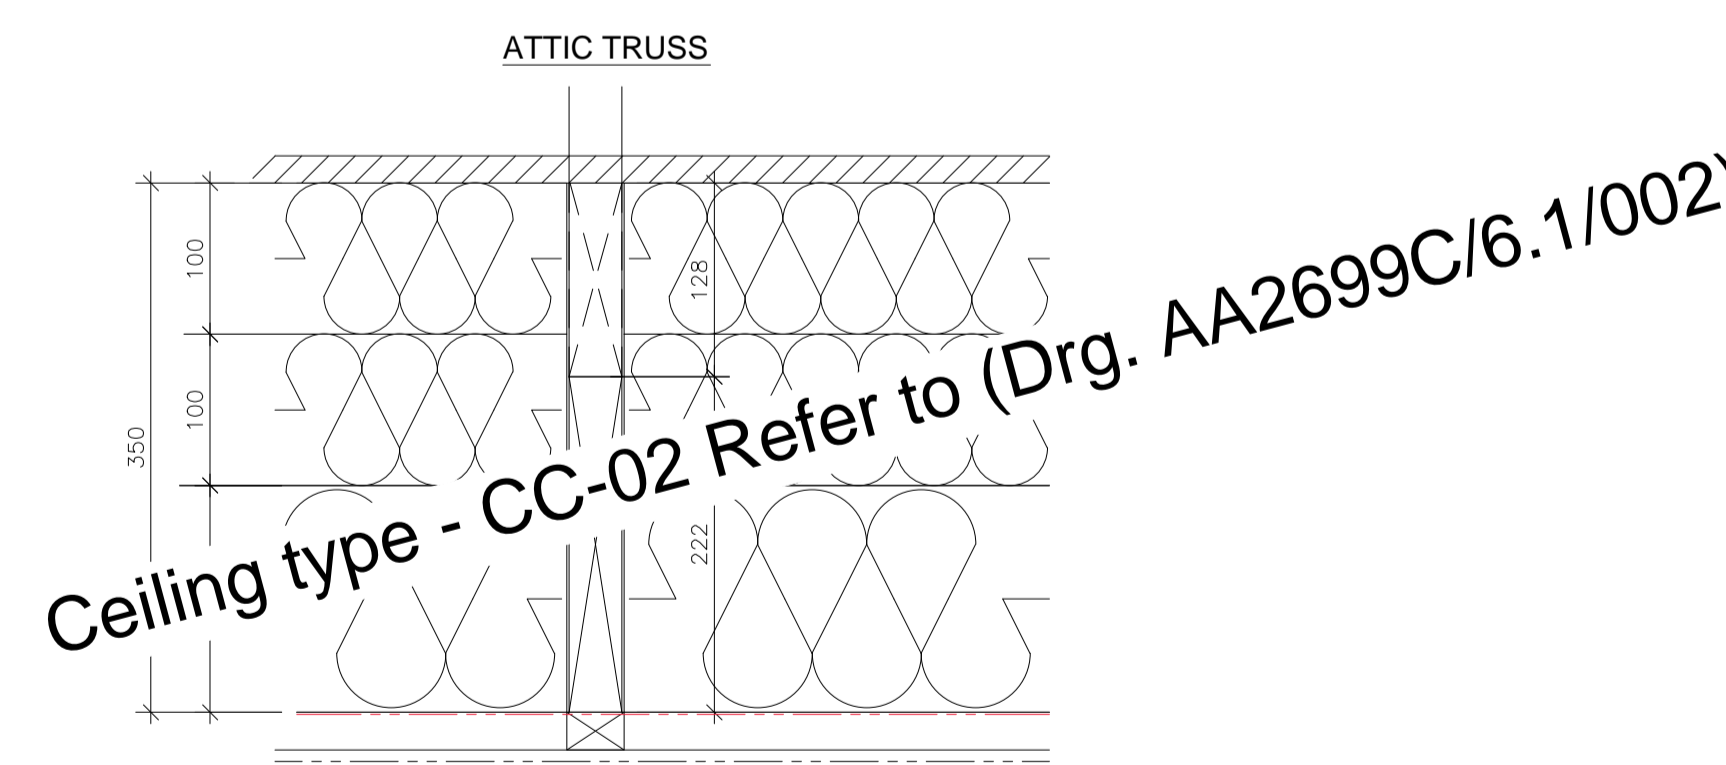

03 Future Room in the Roof Ceiling Build-Up
Type 3 - Render

05-02-2015	B	Tile spec amended as clouded. Amended to WDH comments; cf/ rs
14-01-2014	A	Details updated; JW/MDB
09-12-2013	-	First issue; JW/MDB

date	rev	revision/author/checker
------	-----	-------------------------

purpose of issue
CONSTRUCTION

project
BICESTER ECO TOWN EXEMPLAR SITE

drawing
**DETAILS
TYPE 3 DWELLINGS
[Render] Sheet 5**

drawing no	rev
AA2699C 6.1 054	B

drawn	checked
TL	MDB
scale @ A1 1:5	date
	Nov 2013