




KEY ELEVATION
TYPE - 3

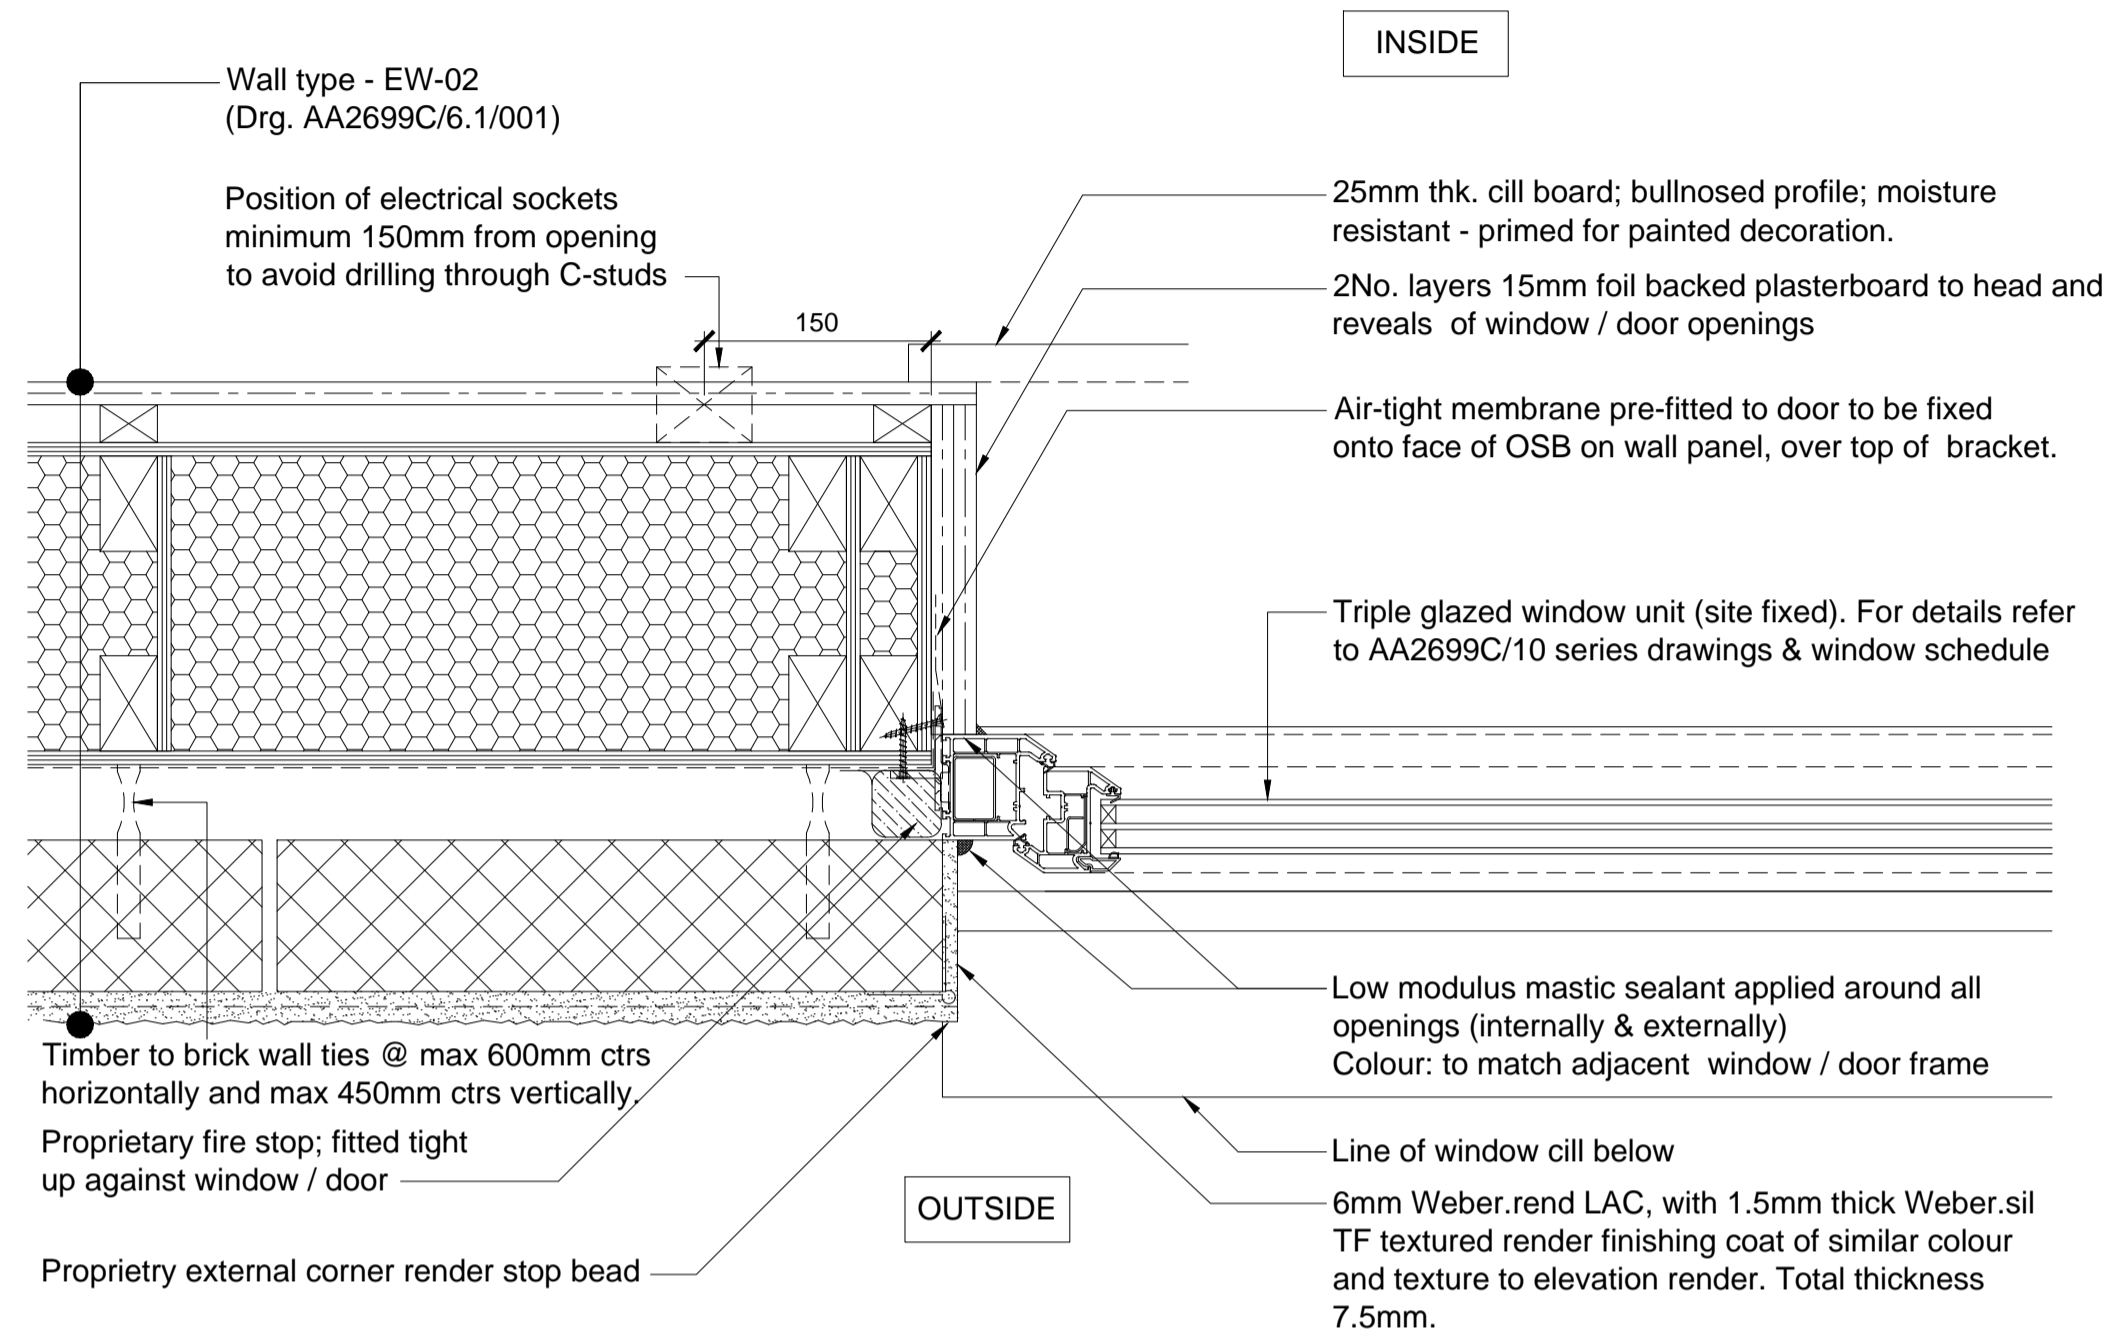

02 Window Jamb Detail 2
Type 3 - Render

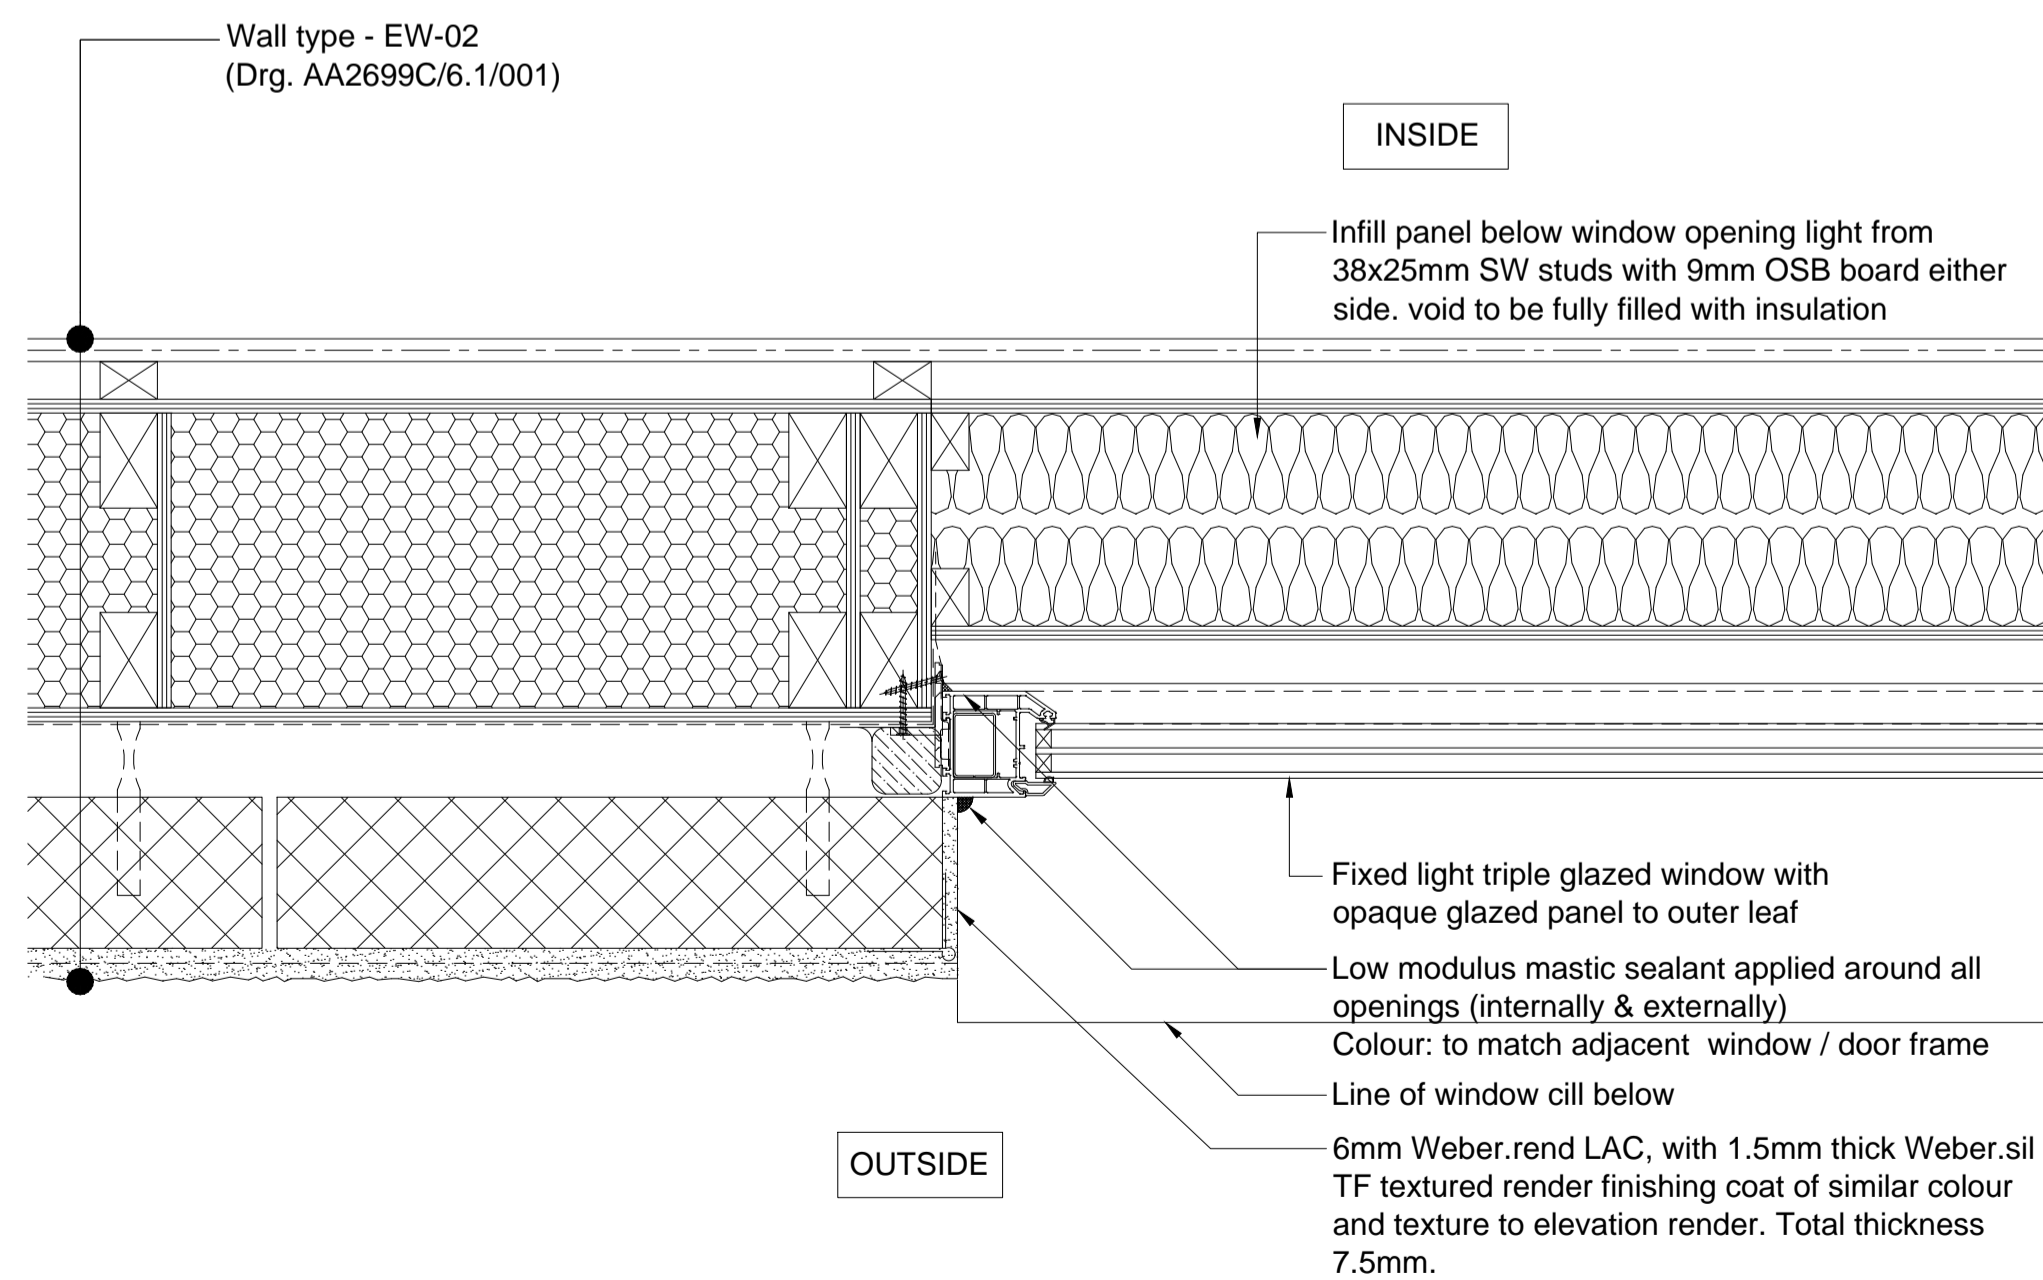

01 Window Jamb Detail 1
Type 3 - Render

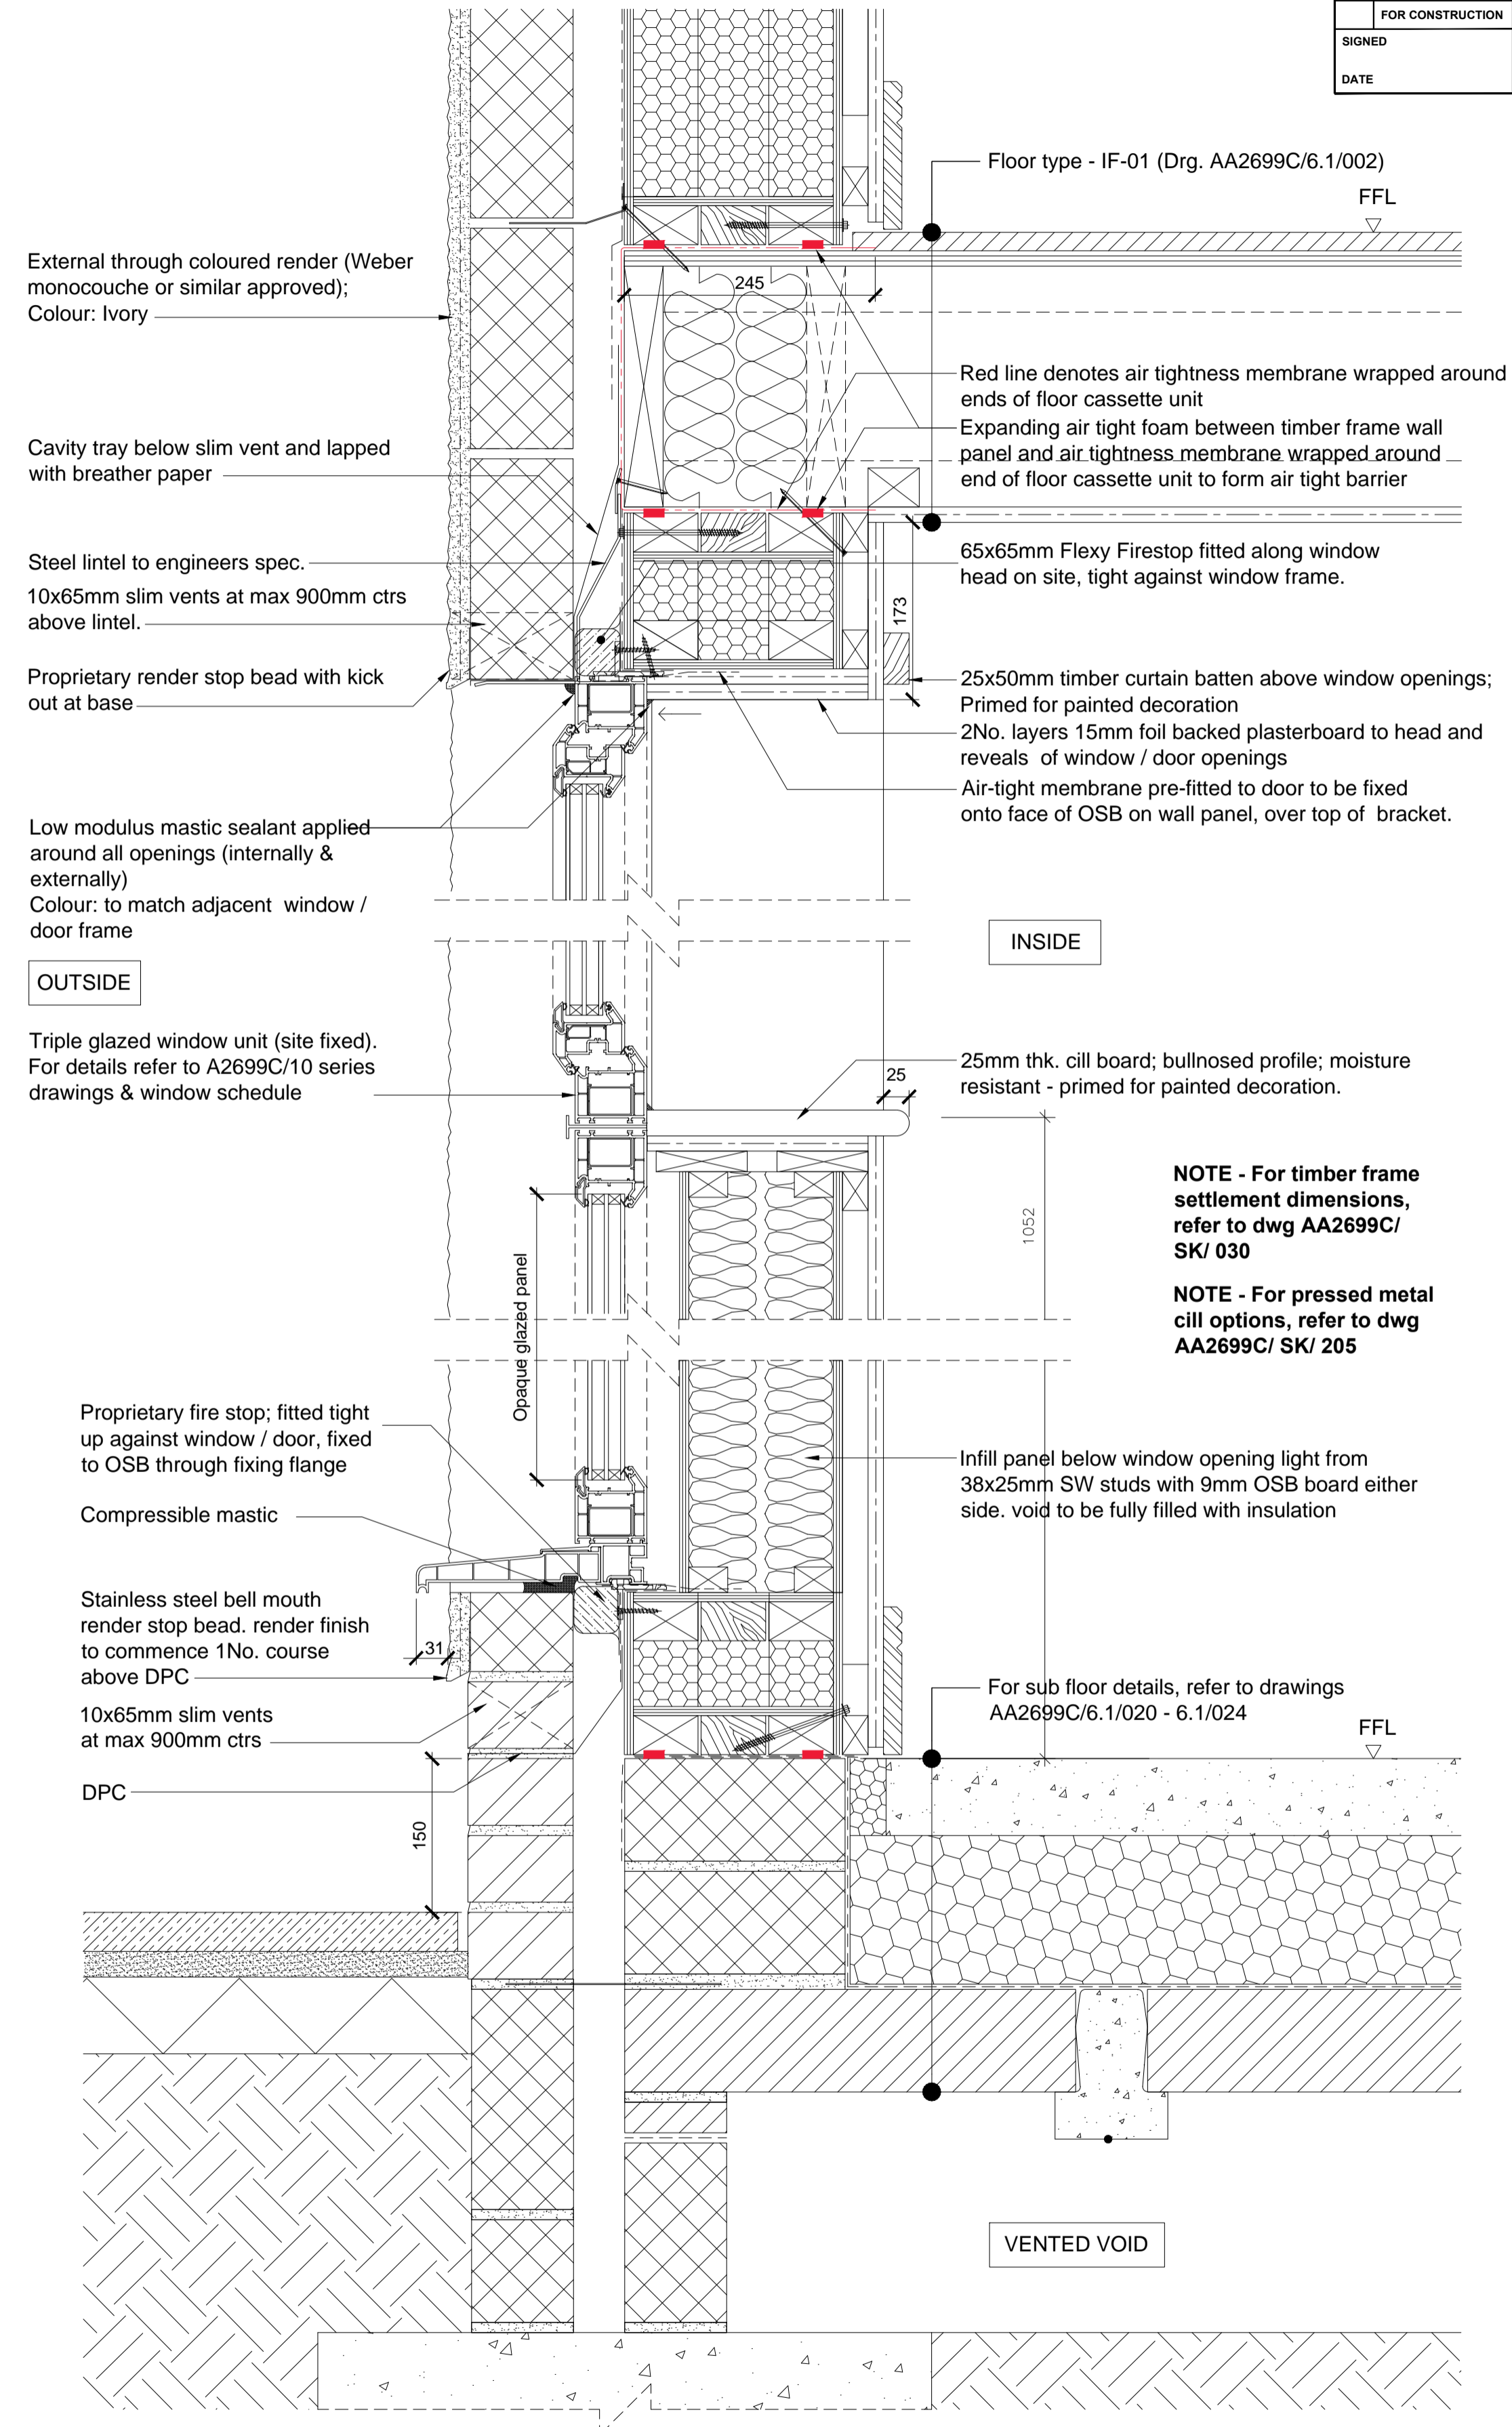

03 Window Section Detail
Type 3 - Render

NOTE - For timber frame settlement dimensions, refer to dwg AA2699C/SK/ 030

NOTE - For pressed metal cill options, refer to dwg AA2699C/SK/ 205

05-02-2015	B	Amended to WDH comments; cl/ rs
14-01-2014	A	Details updated; JW/MDB
09-12-2013	-	First issue; JW/MDB

date	rev	revision/author/checker
------	-----	-------------------------

purpose of issue	CONSTRUCTION
project	BICESTER ECO TOWN EXEMPLAR SITE
drawing	DETAILS TYPE 3 DWELLINGS [Render] Sheet 3

drawing no	AA2699C 6.1 052	rev	B
drawn	TL	checked	MDB
scale @ A1	1:5	date	Nov 2013