



02 1st Floor Window Head Detail
 Type 1 - Brickwork / Render


ROOF FINISH
 Marley Rivendale or Bradstone tiles as applicable; Fixed in accordance with manufacturers recommendations to 25x38mm SW treated battens (25x50mm for some tiling where required - refer to supplier)

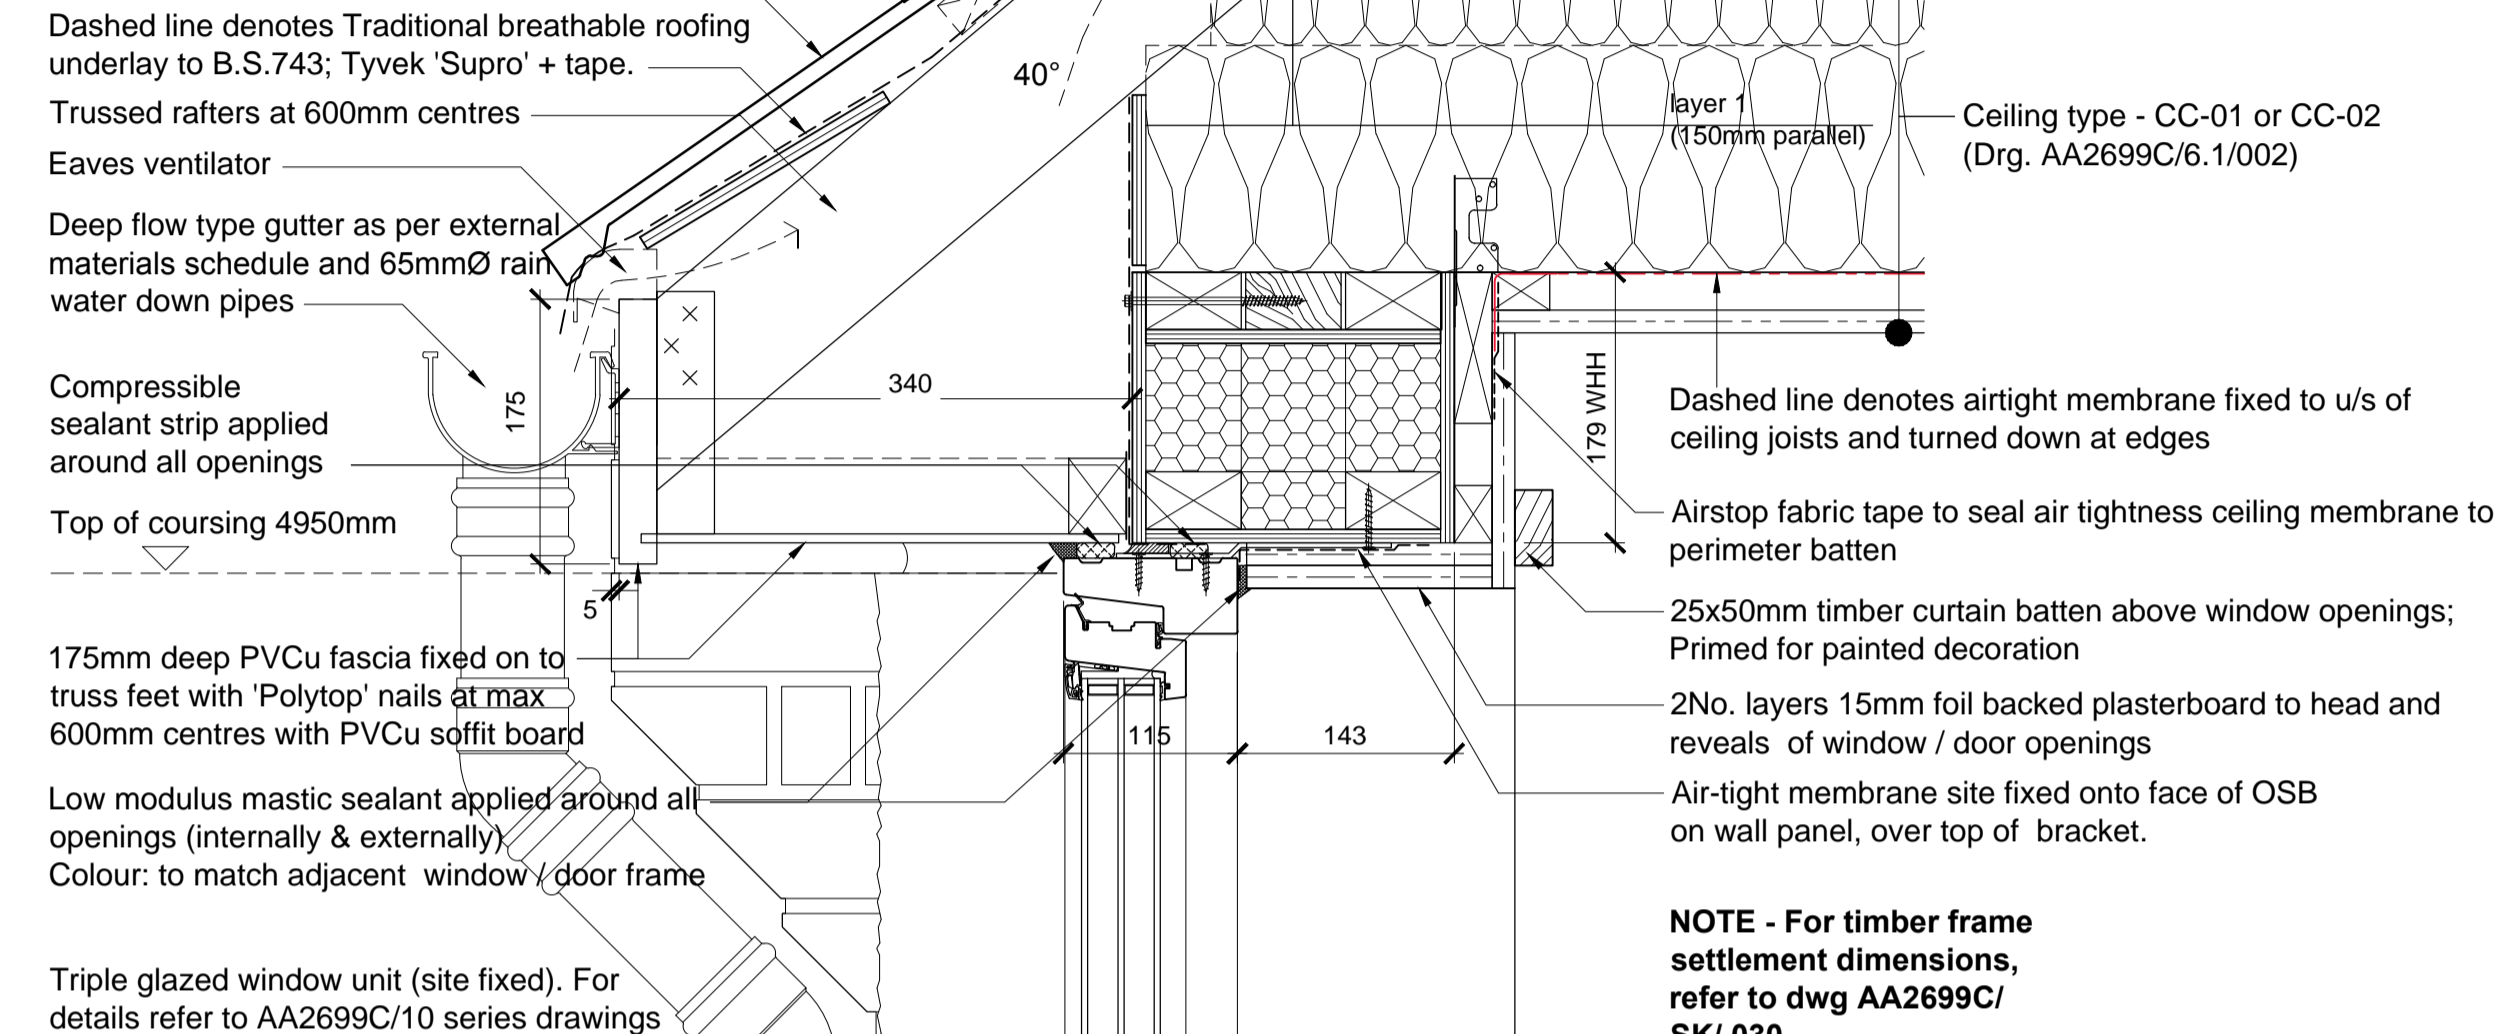


03 1st Floor Window Head Detail
 Type 1 - Bekstone / Render

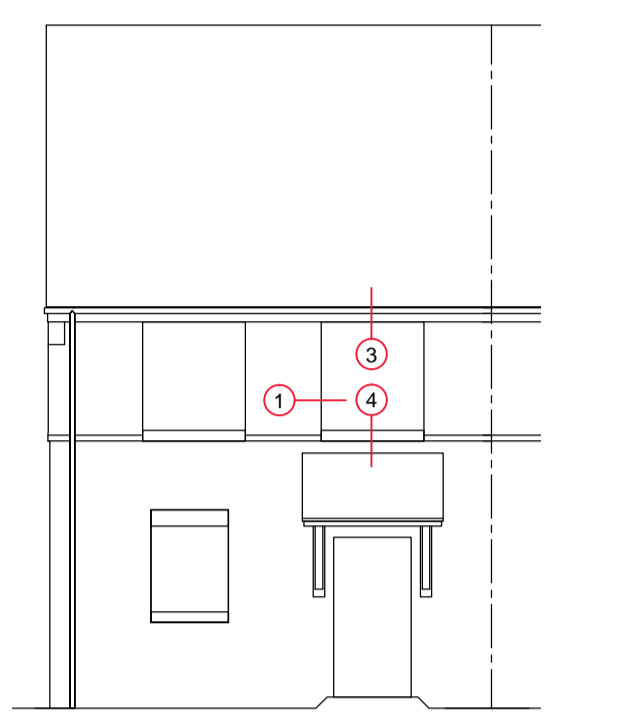


KEY ELEVATION
 TYPE - 1

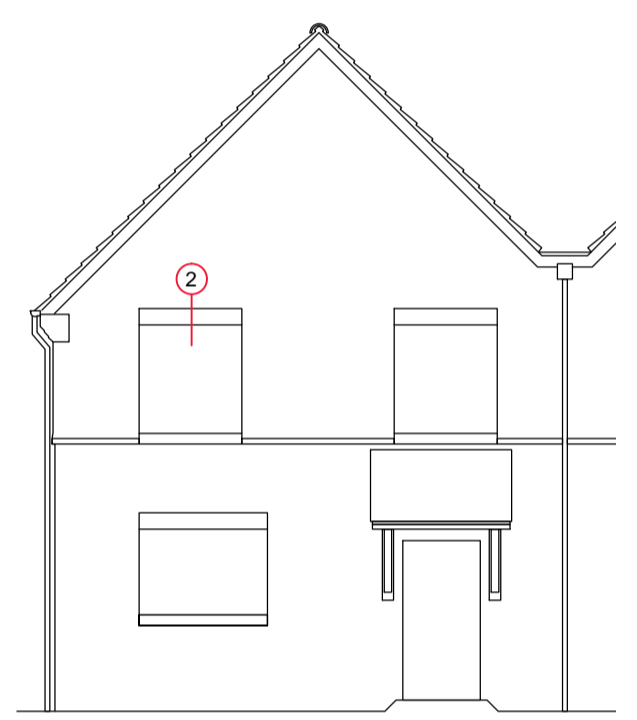

KEY ELEVATION
 TYPE - 1

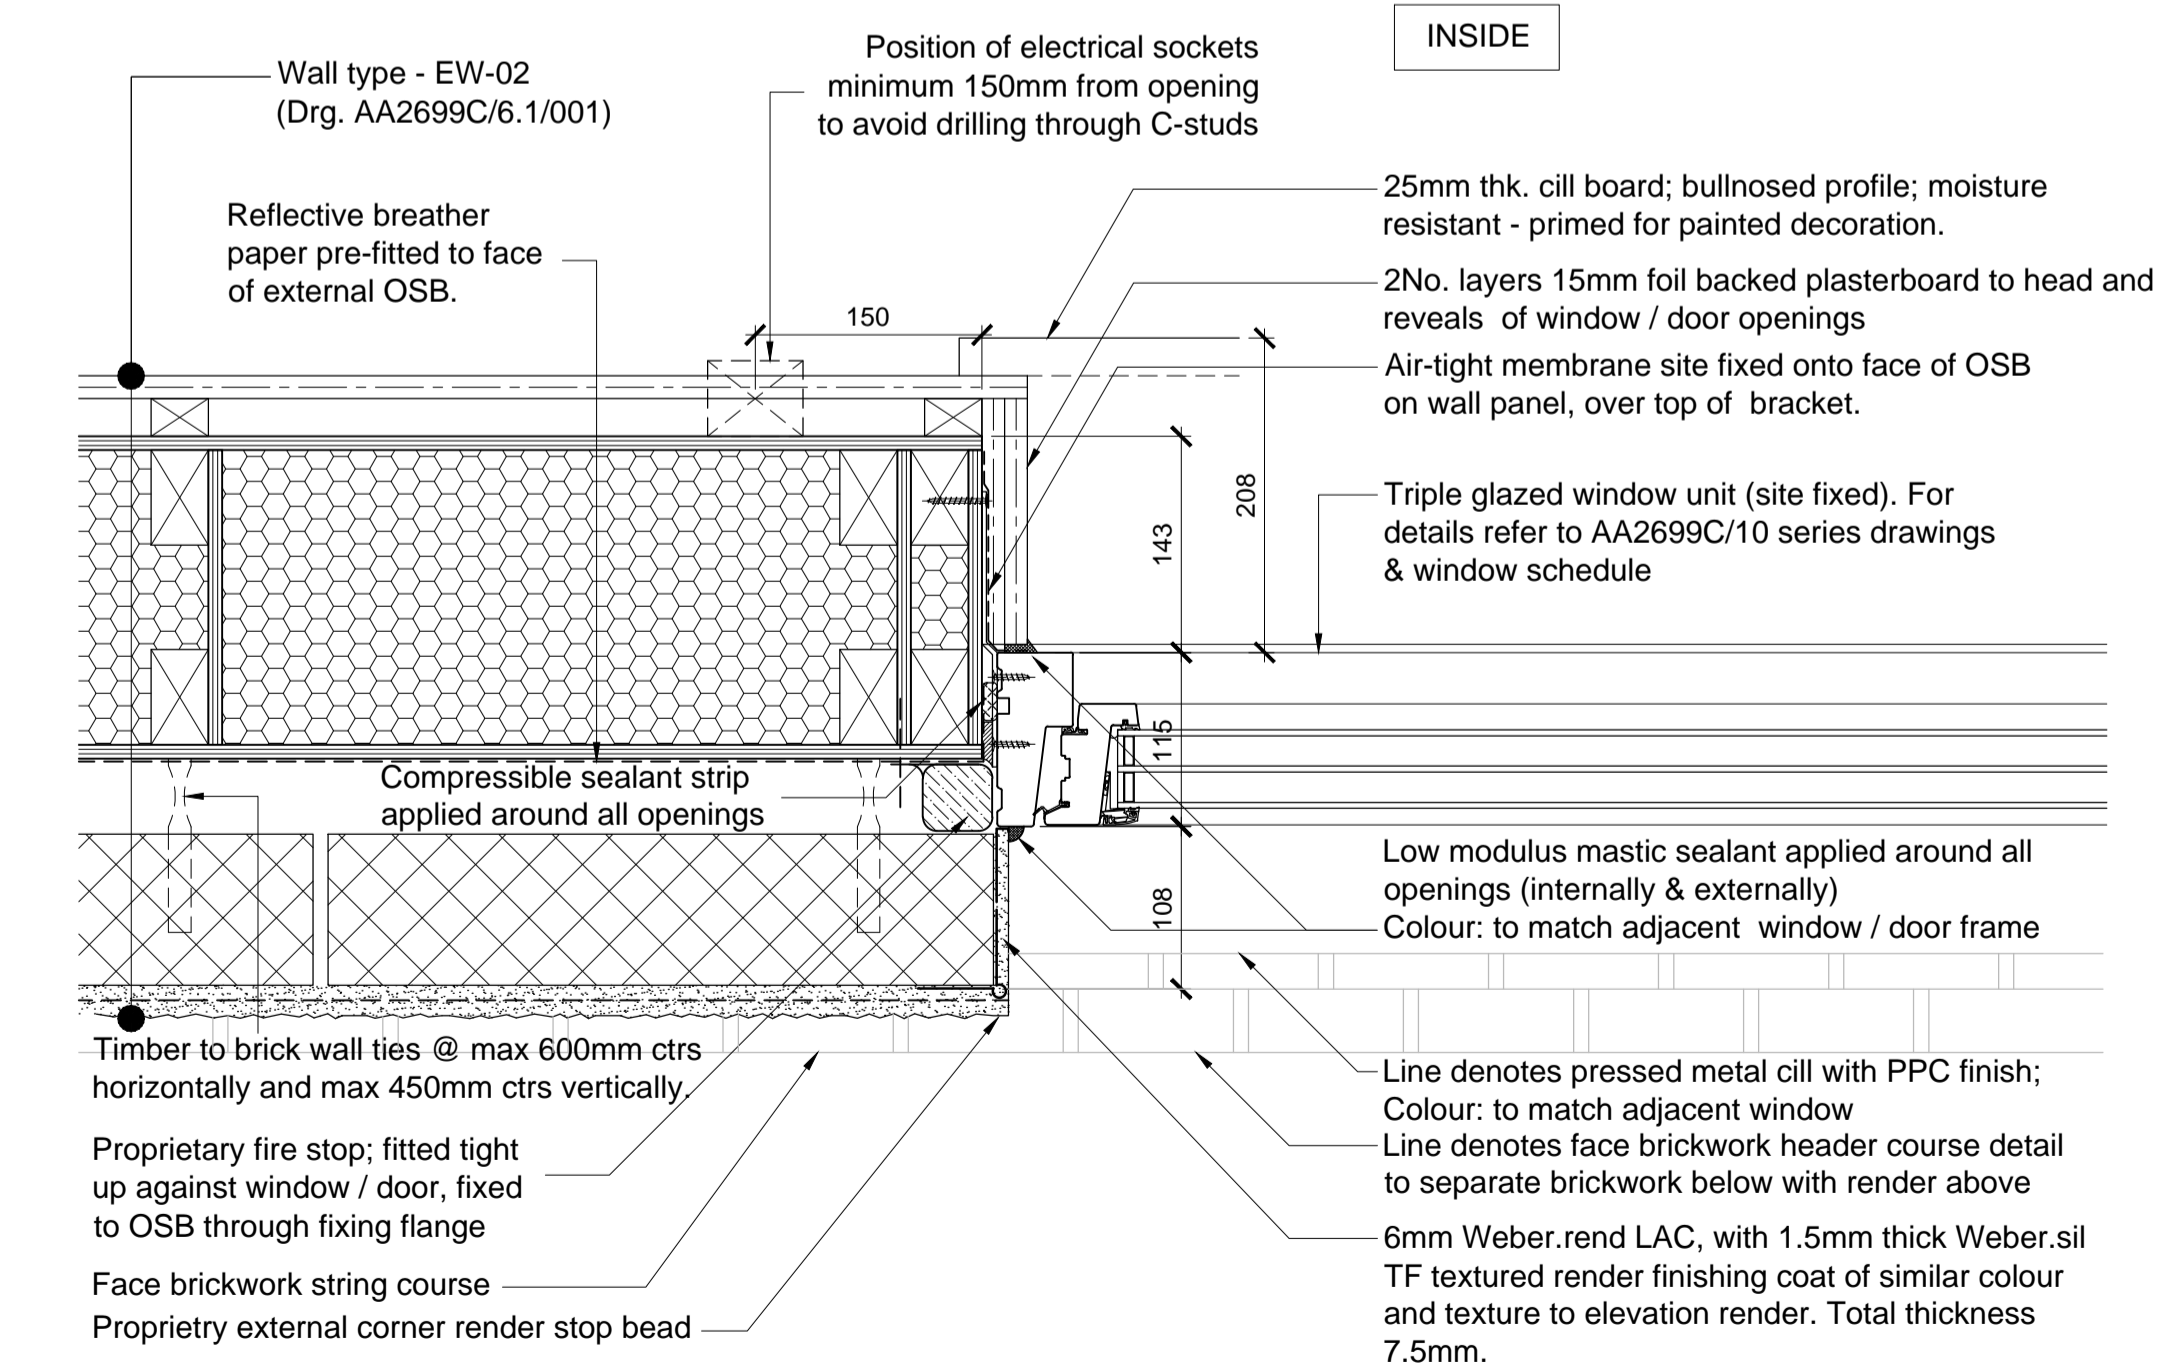

01 1st Floor Window Jamb Detail
 Type 1 - Brickwork / Render

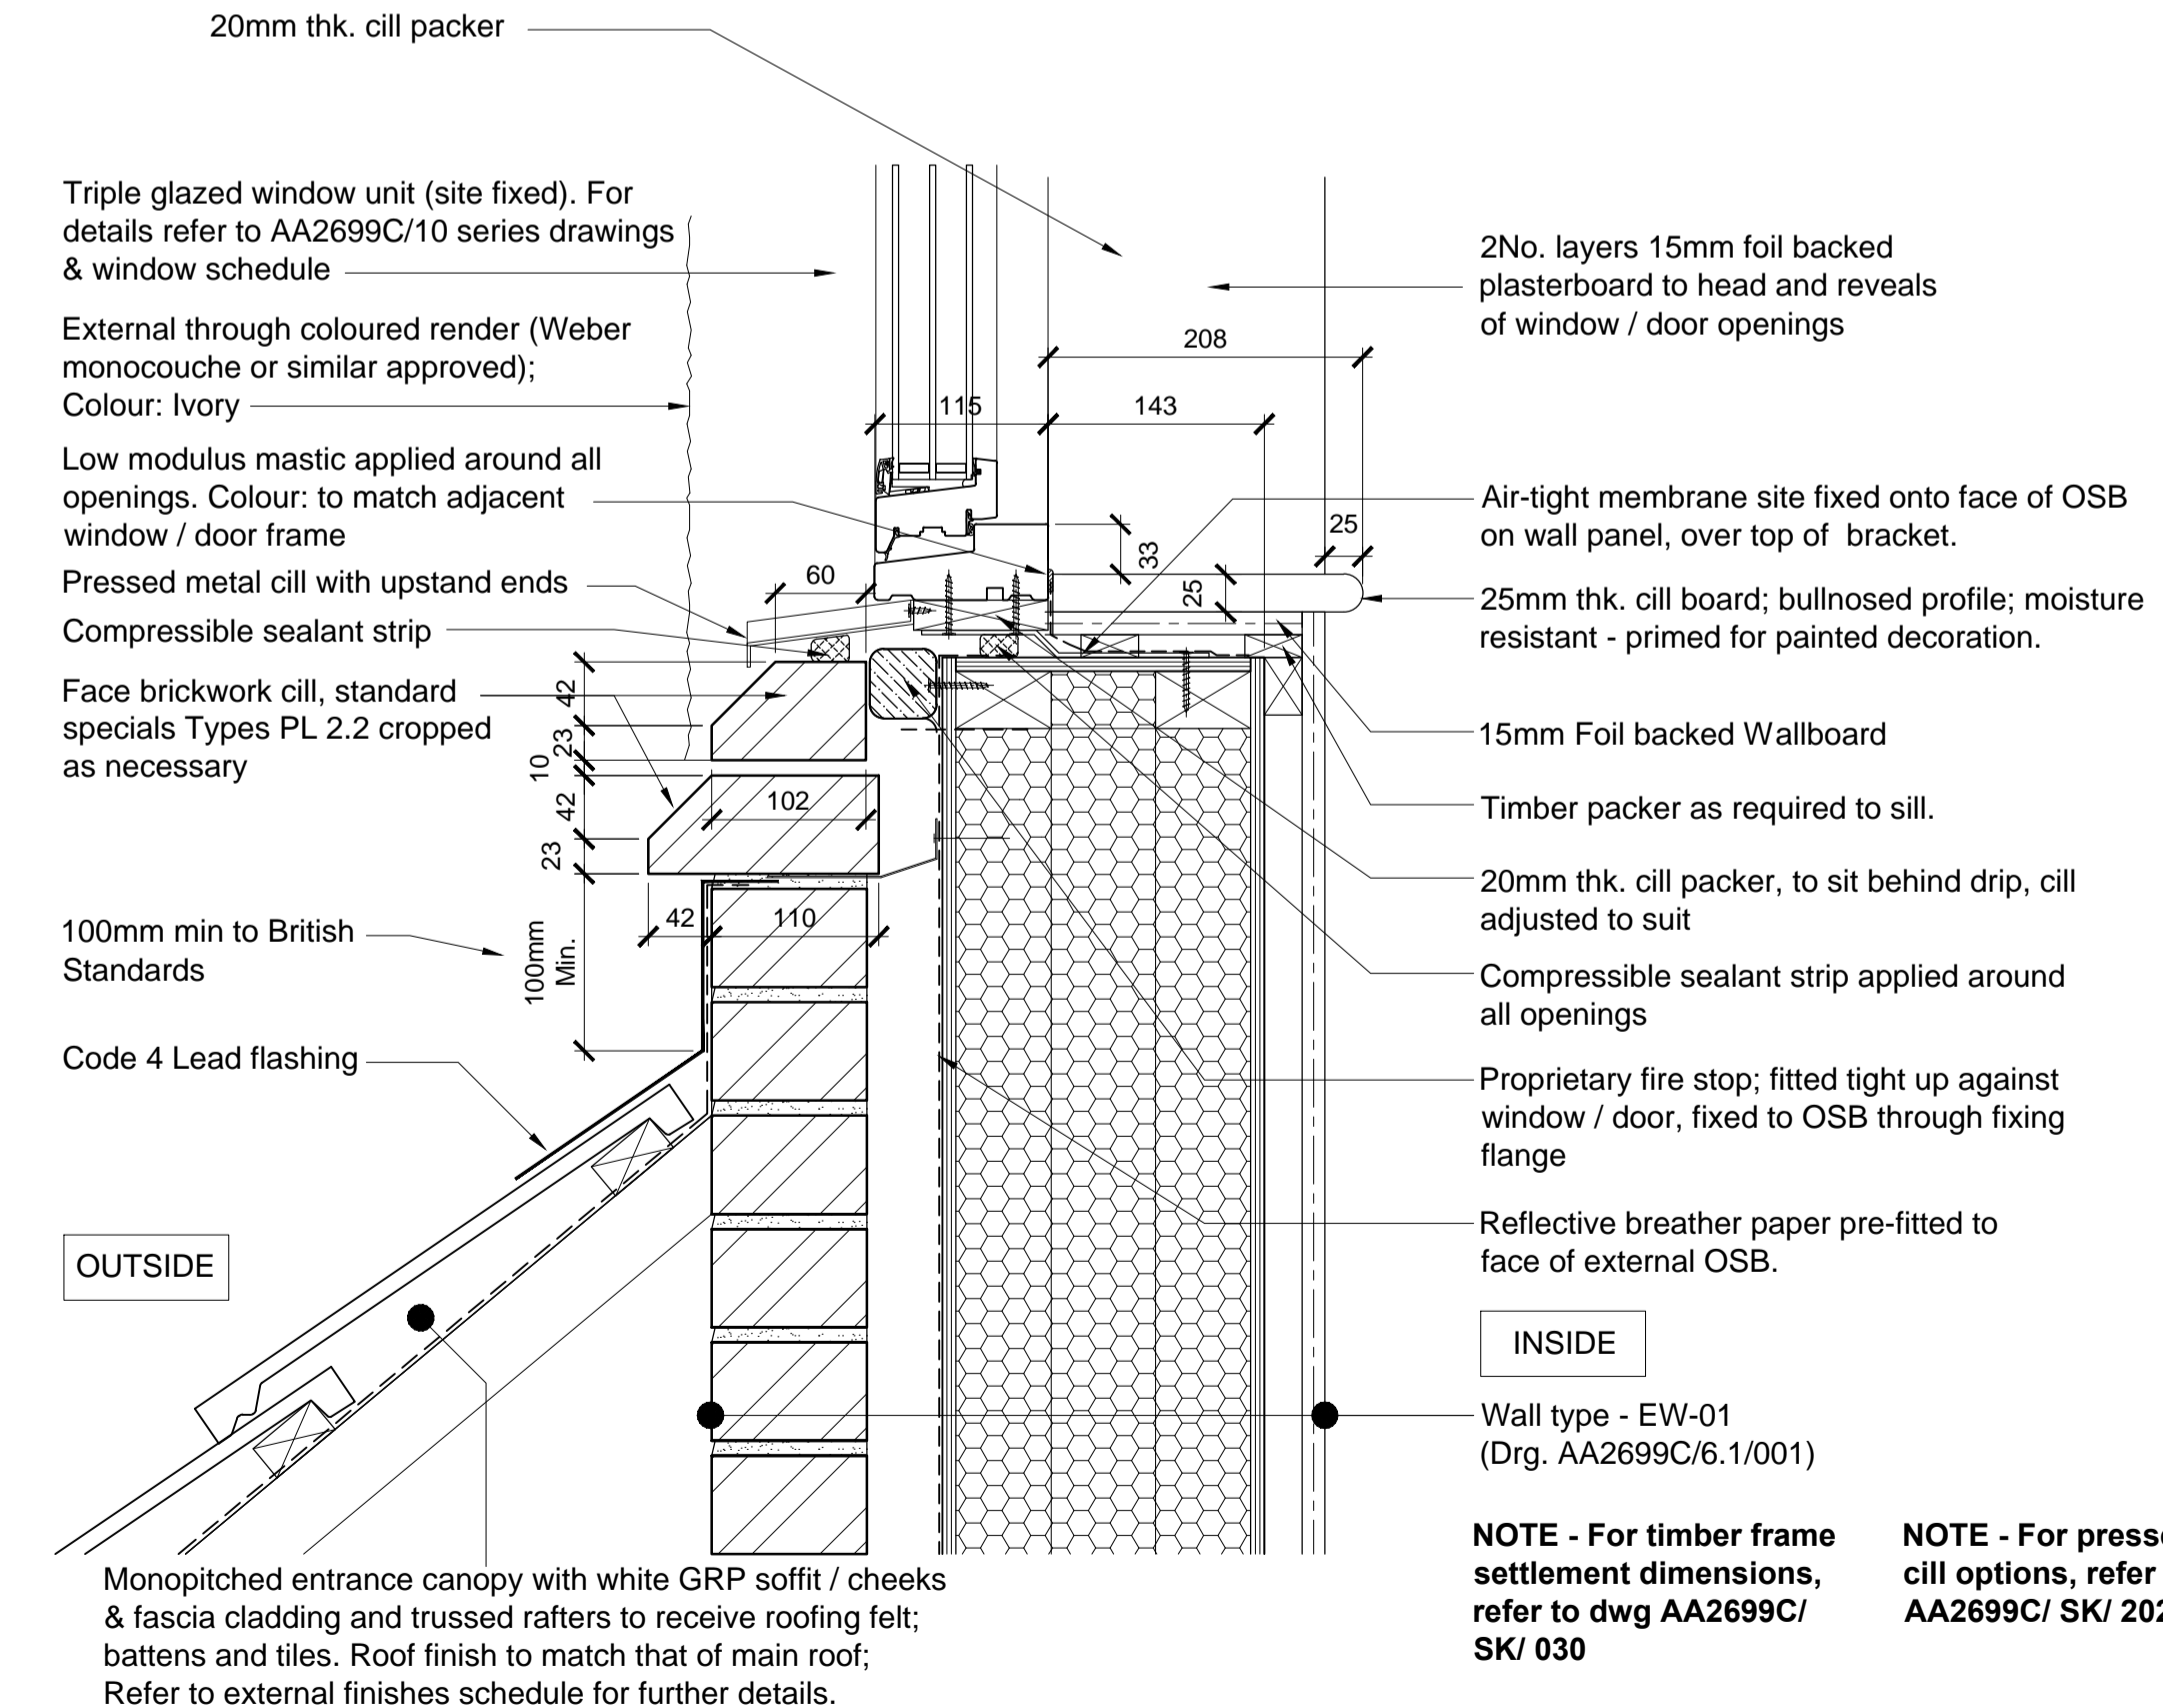

04 1st Floor Window Cill Detail
 Type 1 - Brickwork / Render

22-12-2014 B Amended to WDH comments; cl/ rs
 15-01-2014 A Details updated; JW/MDB
 09-12-2013 - First issue; JW/MDB

date	rev	revision/author/checker
purpose of issue		
CONSTRUCTION		
project		
BICESTER ECO TOWN EXEMPLAR SITE		
drawing		
DETAILS TYPE 1 DWELLINGS [Brickwork / Render] Sheet 5		
drawing no		
AA2699C 6.1 044		rev B
drawn	TL	checked MDB
scale @ A1	1:5	date Nov 2013