



02 Typical Window Jamb Detail
Type 7 - Render / Timber

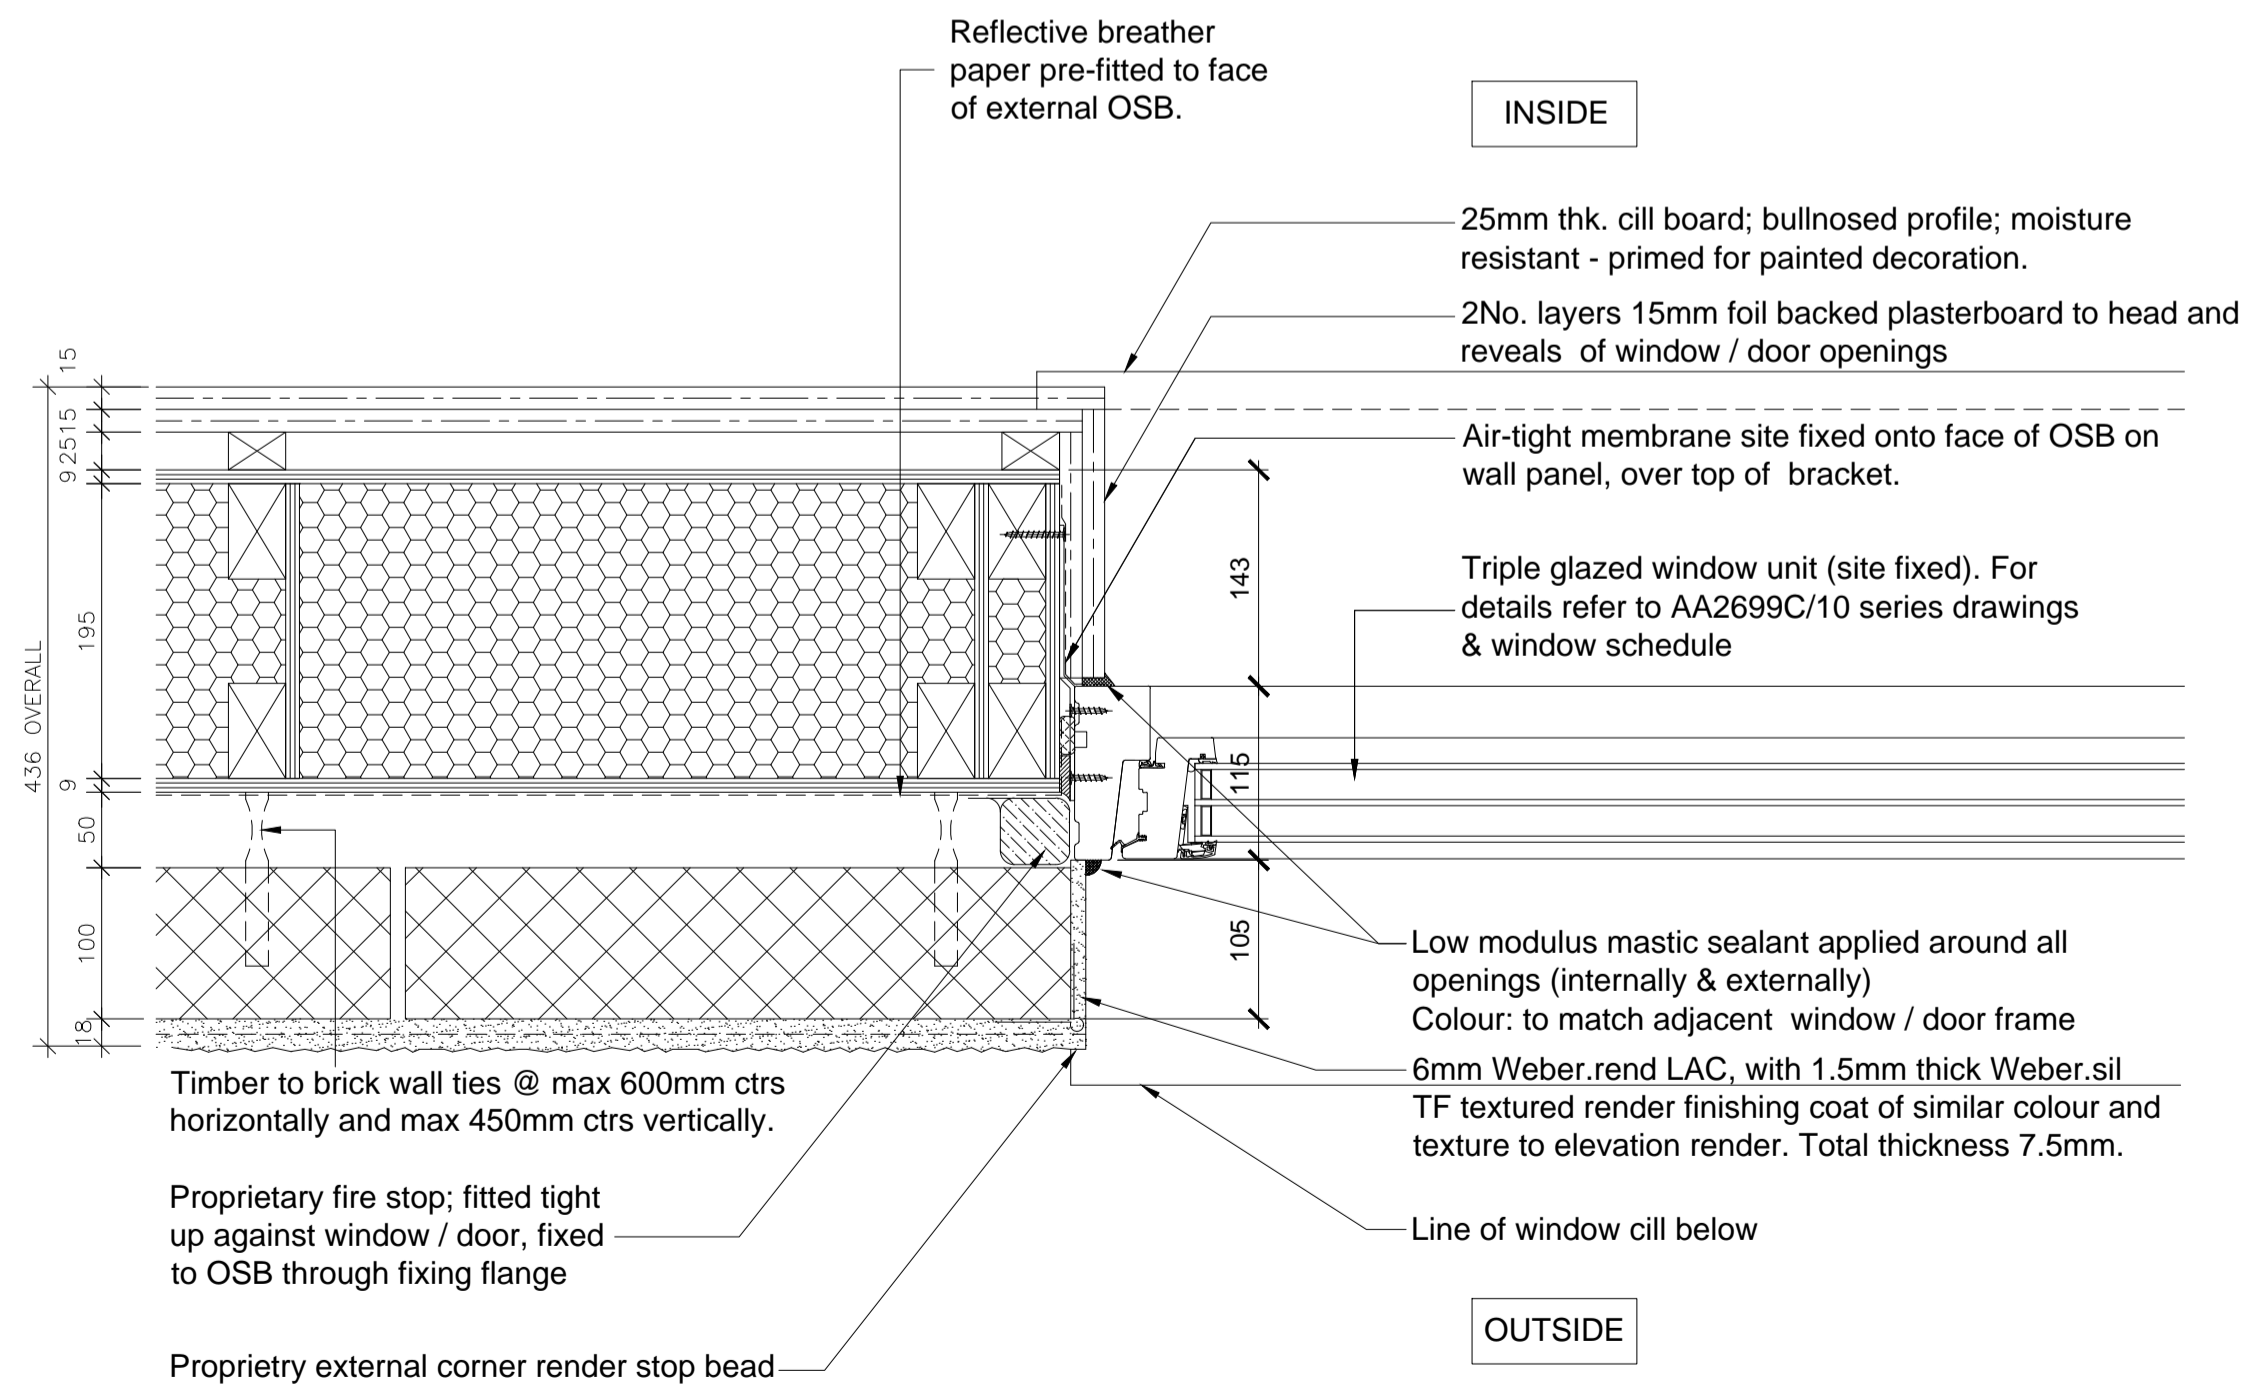


01 Typical Window Jamb Detail
Type 7 - Render / Timber

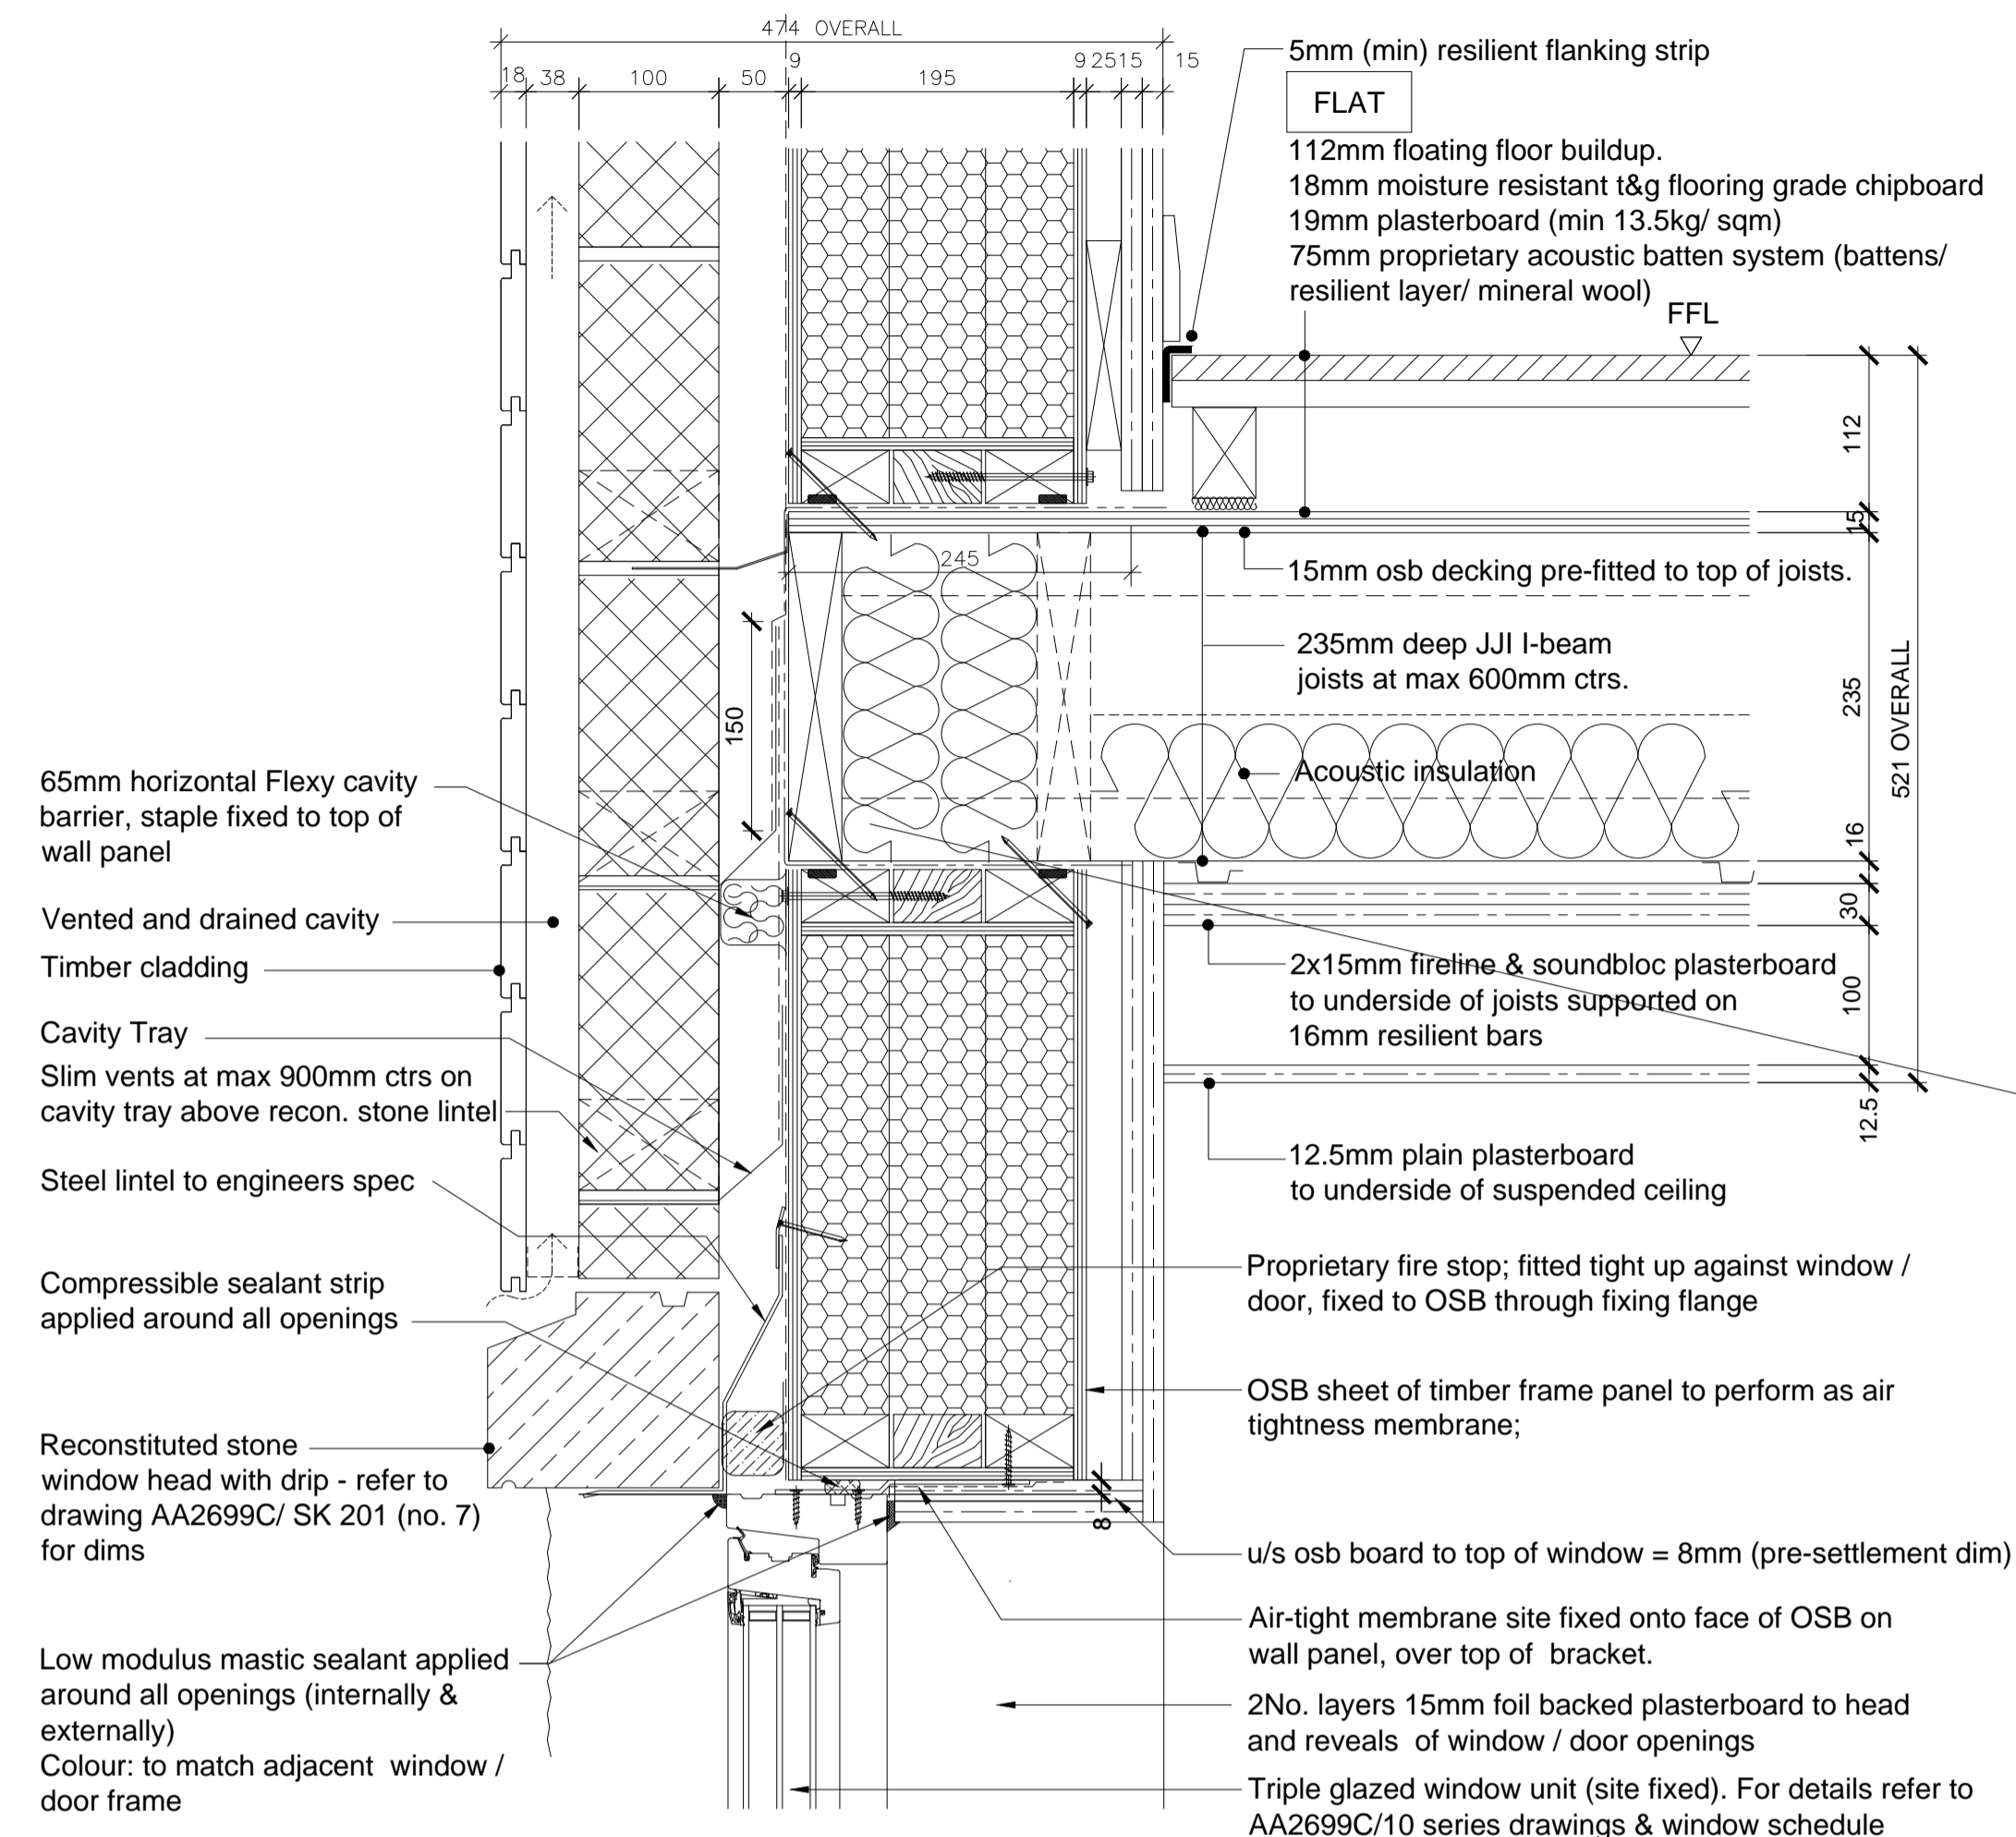

03 Ground Floor Window Head Detail
Type 7 - Render / Timber


NOTE - For timber frame settlement dimensions, refer to dwg AA2699C/ SK/ 030

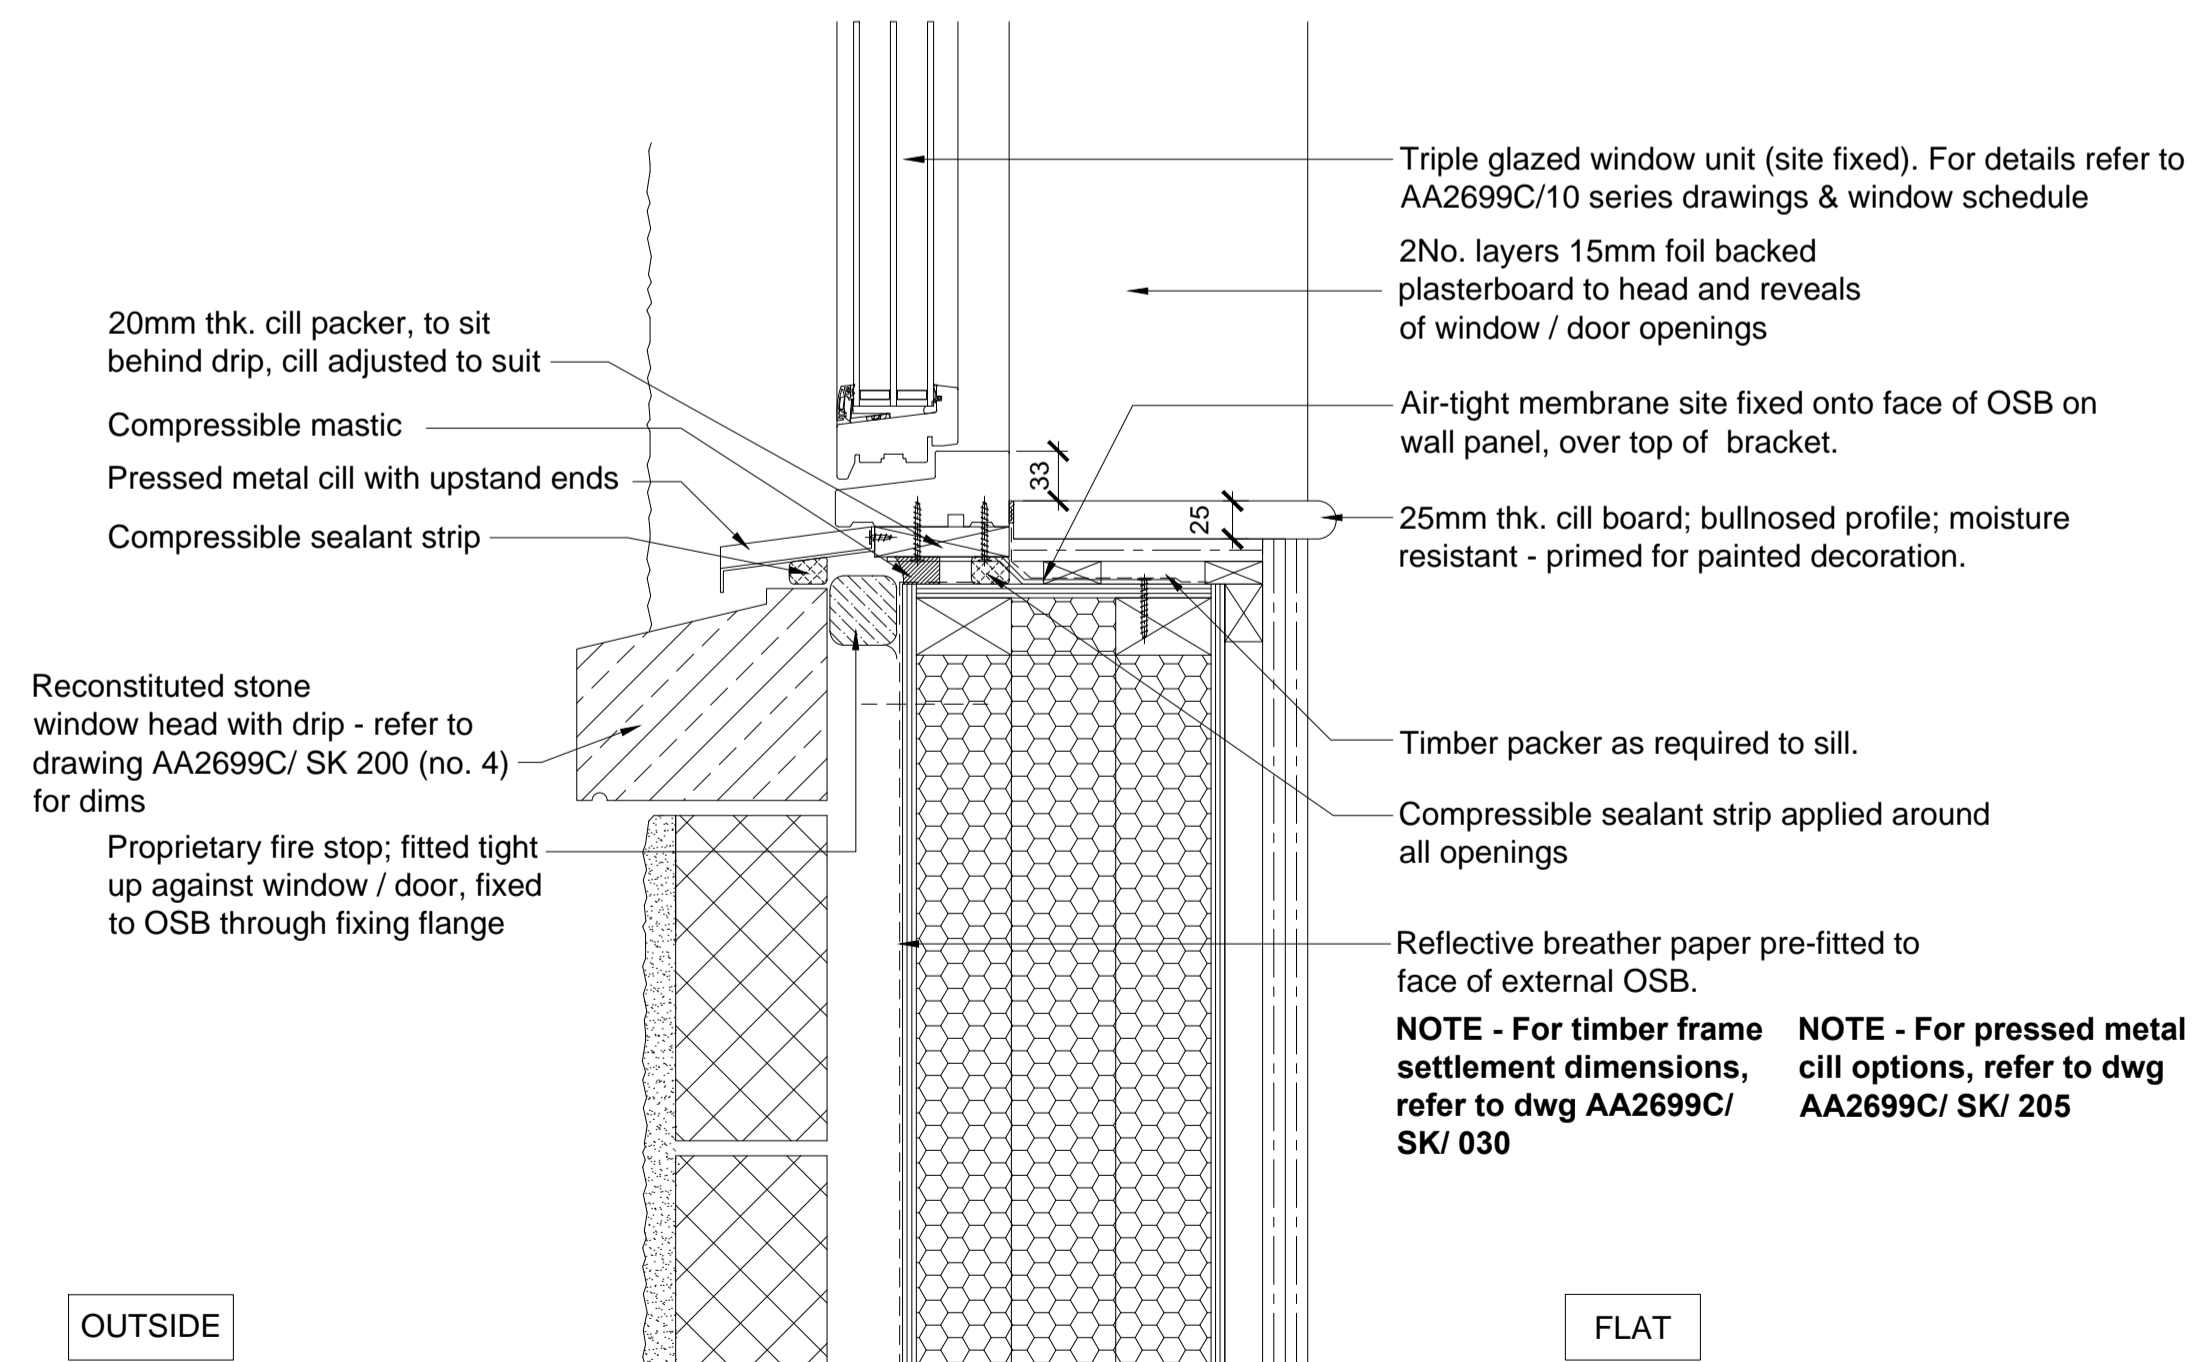

04 Ground Floor Window Cill Detail
Type 7 - Render / Timber

NOTE - For timber frame settlement dimensions, refer to dwg AA2699C/ SK/ 030

NOTE - For pressed metal cill options, refer to dwg AA2699C/ SK/ 205

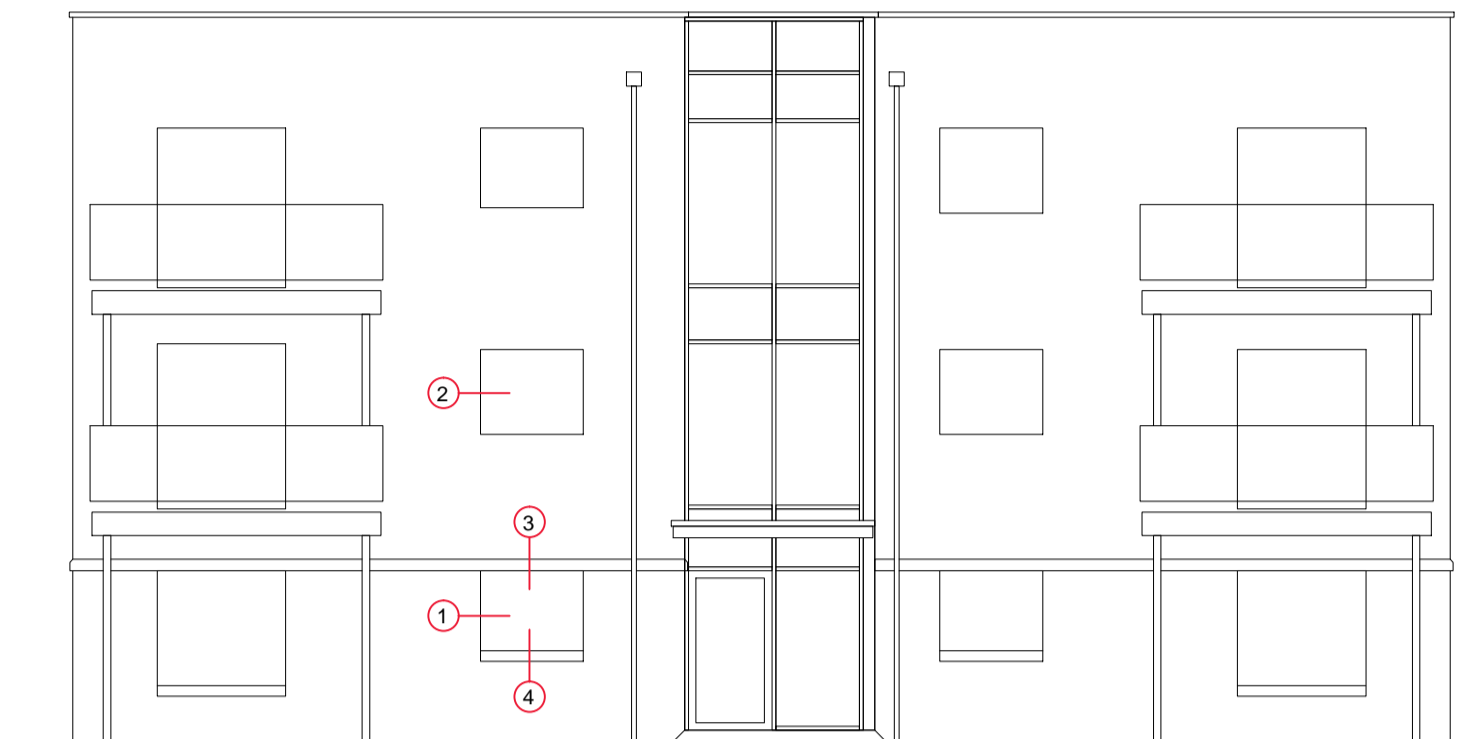

19-05-2015	C	Amended to WDH comments; clls
21-04-2015	B	Amended to WDH comments. Issued for Construction; clls
10-01-2014	A	Details updated; JW/MDB
09-12-2013	-	First issue; JW/MDB

date	rev	revision/author/checker
------	-----	-------------------------

purpose of issue	CONSTRUCTION
project	BICESTER ECO TOWN EXEMPLAR SITE
drawing	DETAILS TYPE 7 FLATS [Render / Timber] Sheet 6

drawing no	AA2699C 6.1 075	rev	C
drawn	TL	checked	MDB
scale @ A1	1:5	date	Nov 2013