




**02** 1st Floor Section Detail  
Type 1 - Brickwork / Render

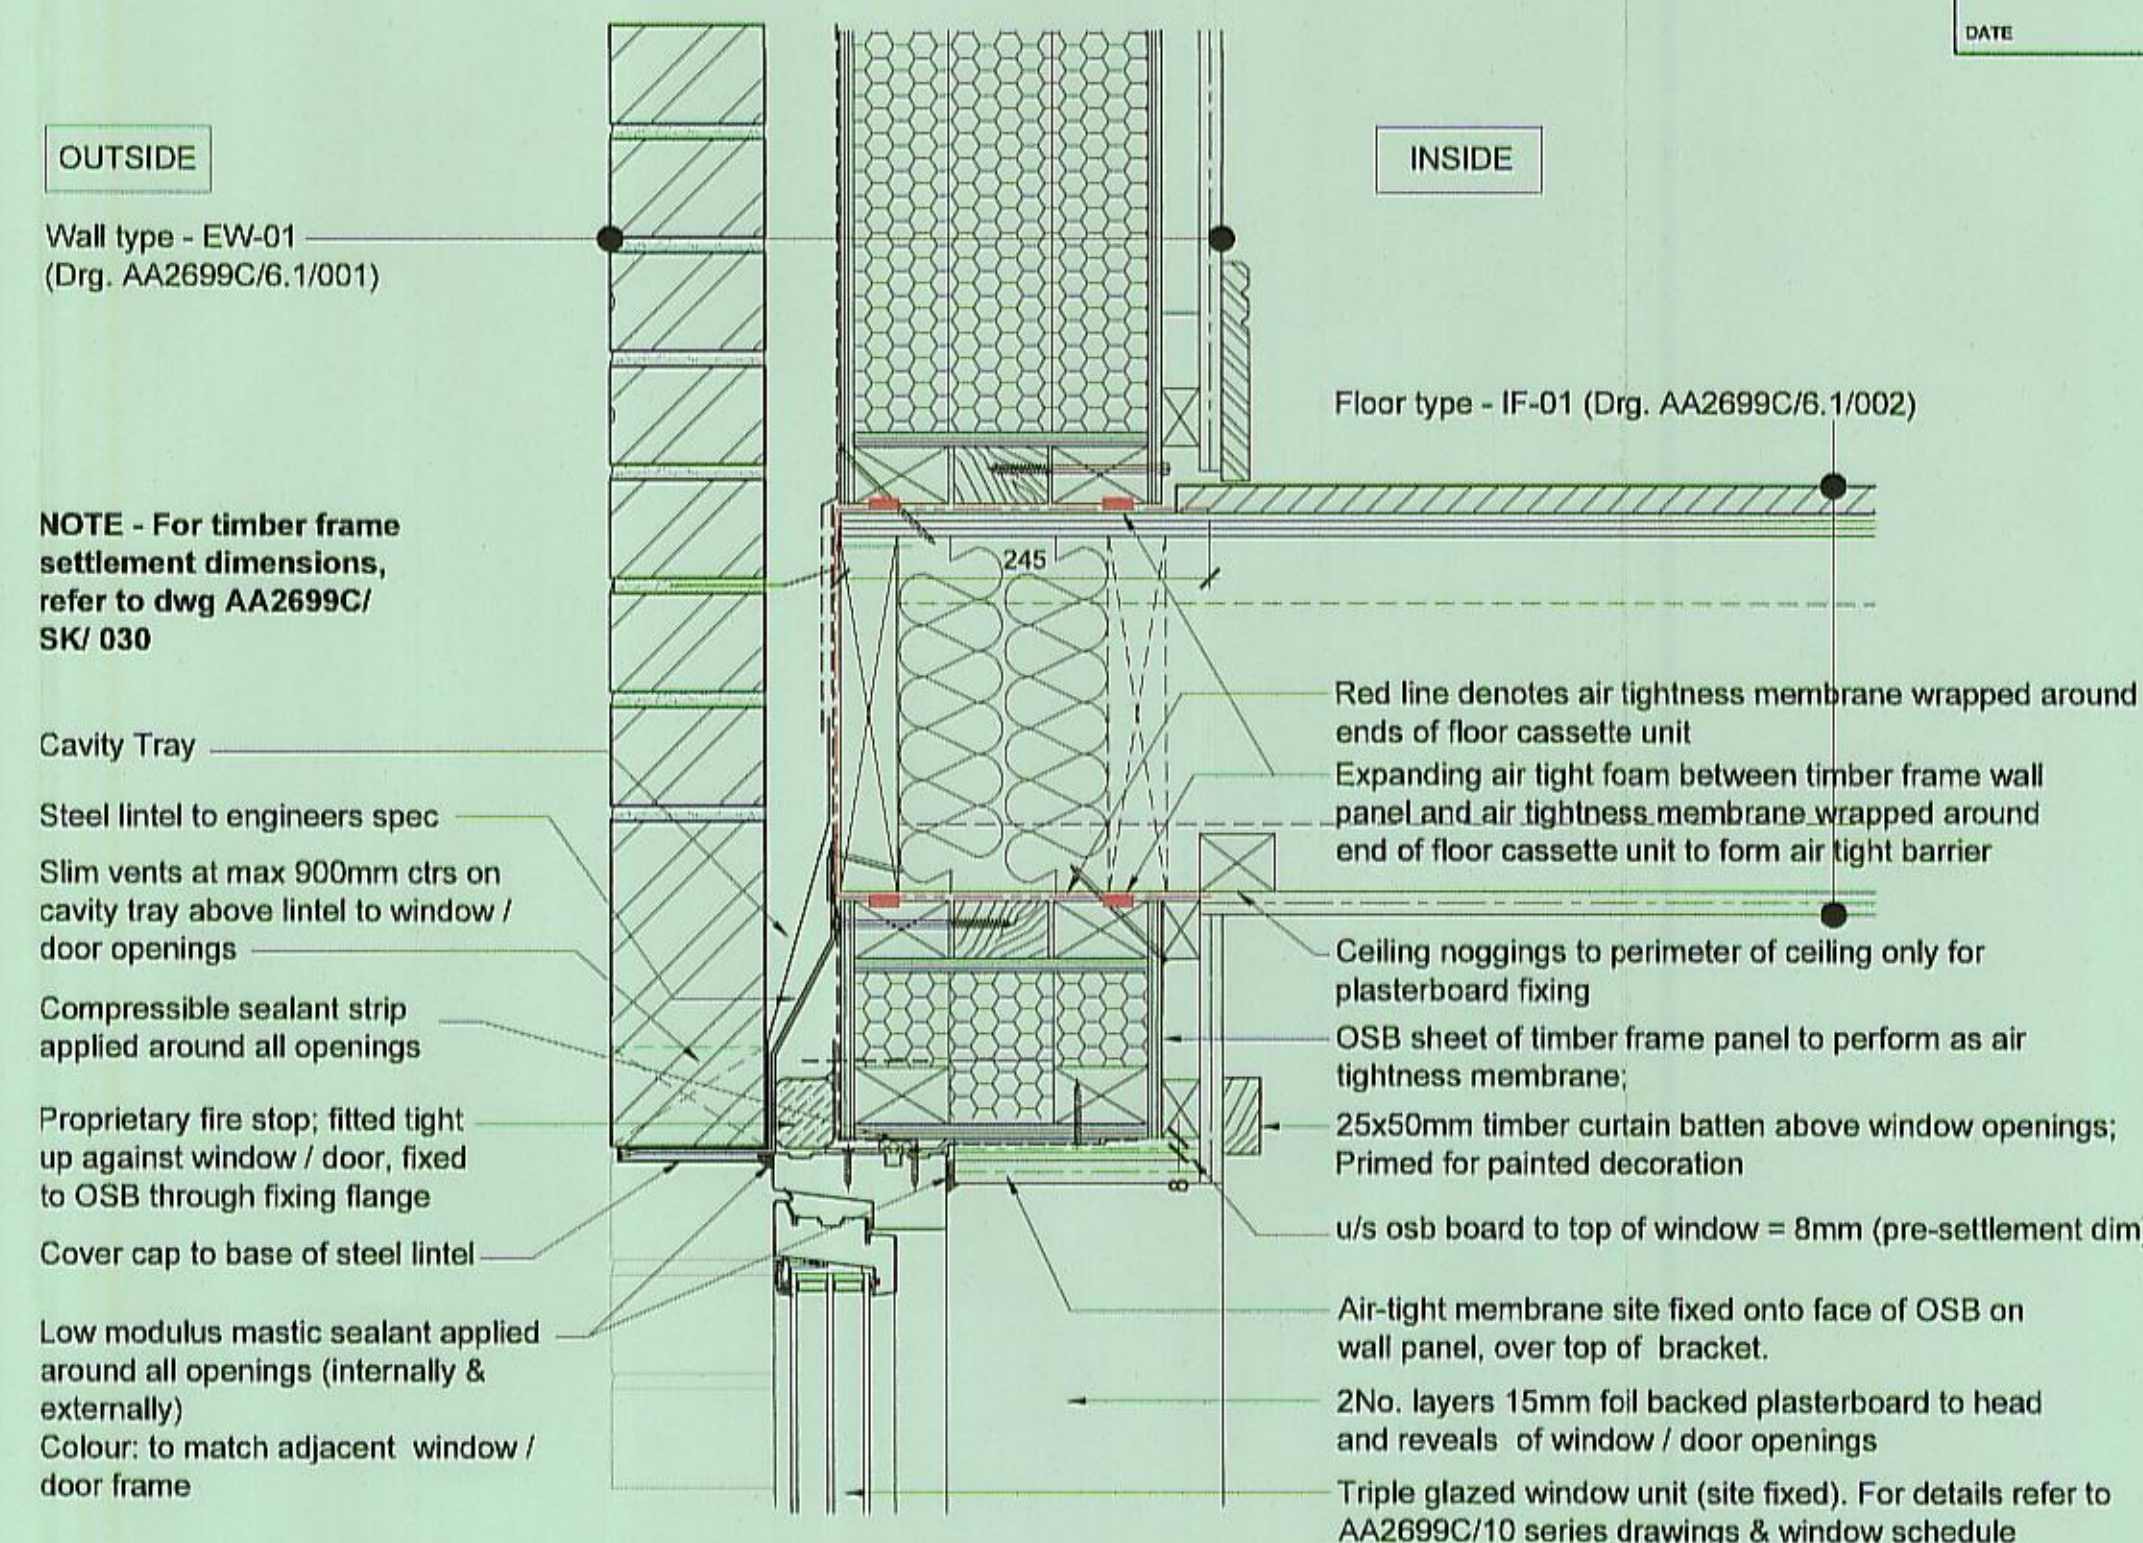


**03** Ground Floor Window Head Detail  
Type 1 - Brickwork / Render

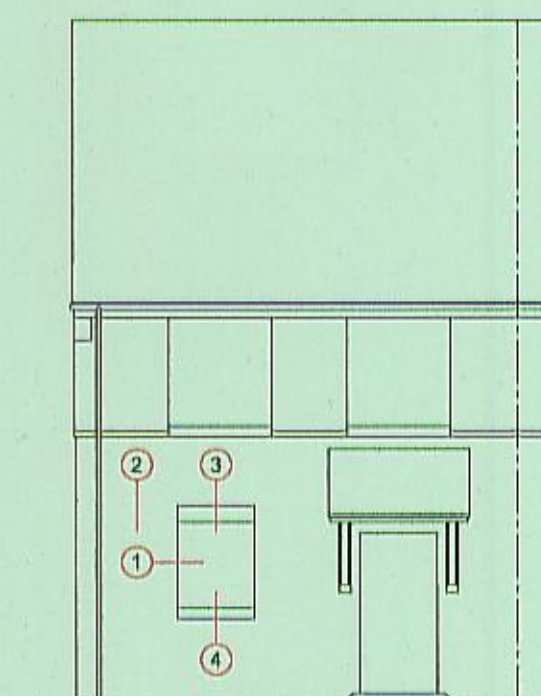

**KEY ELEVATION**  
TYPE - 1

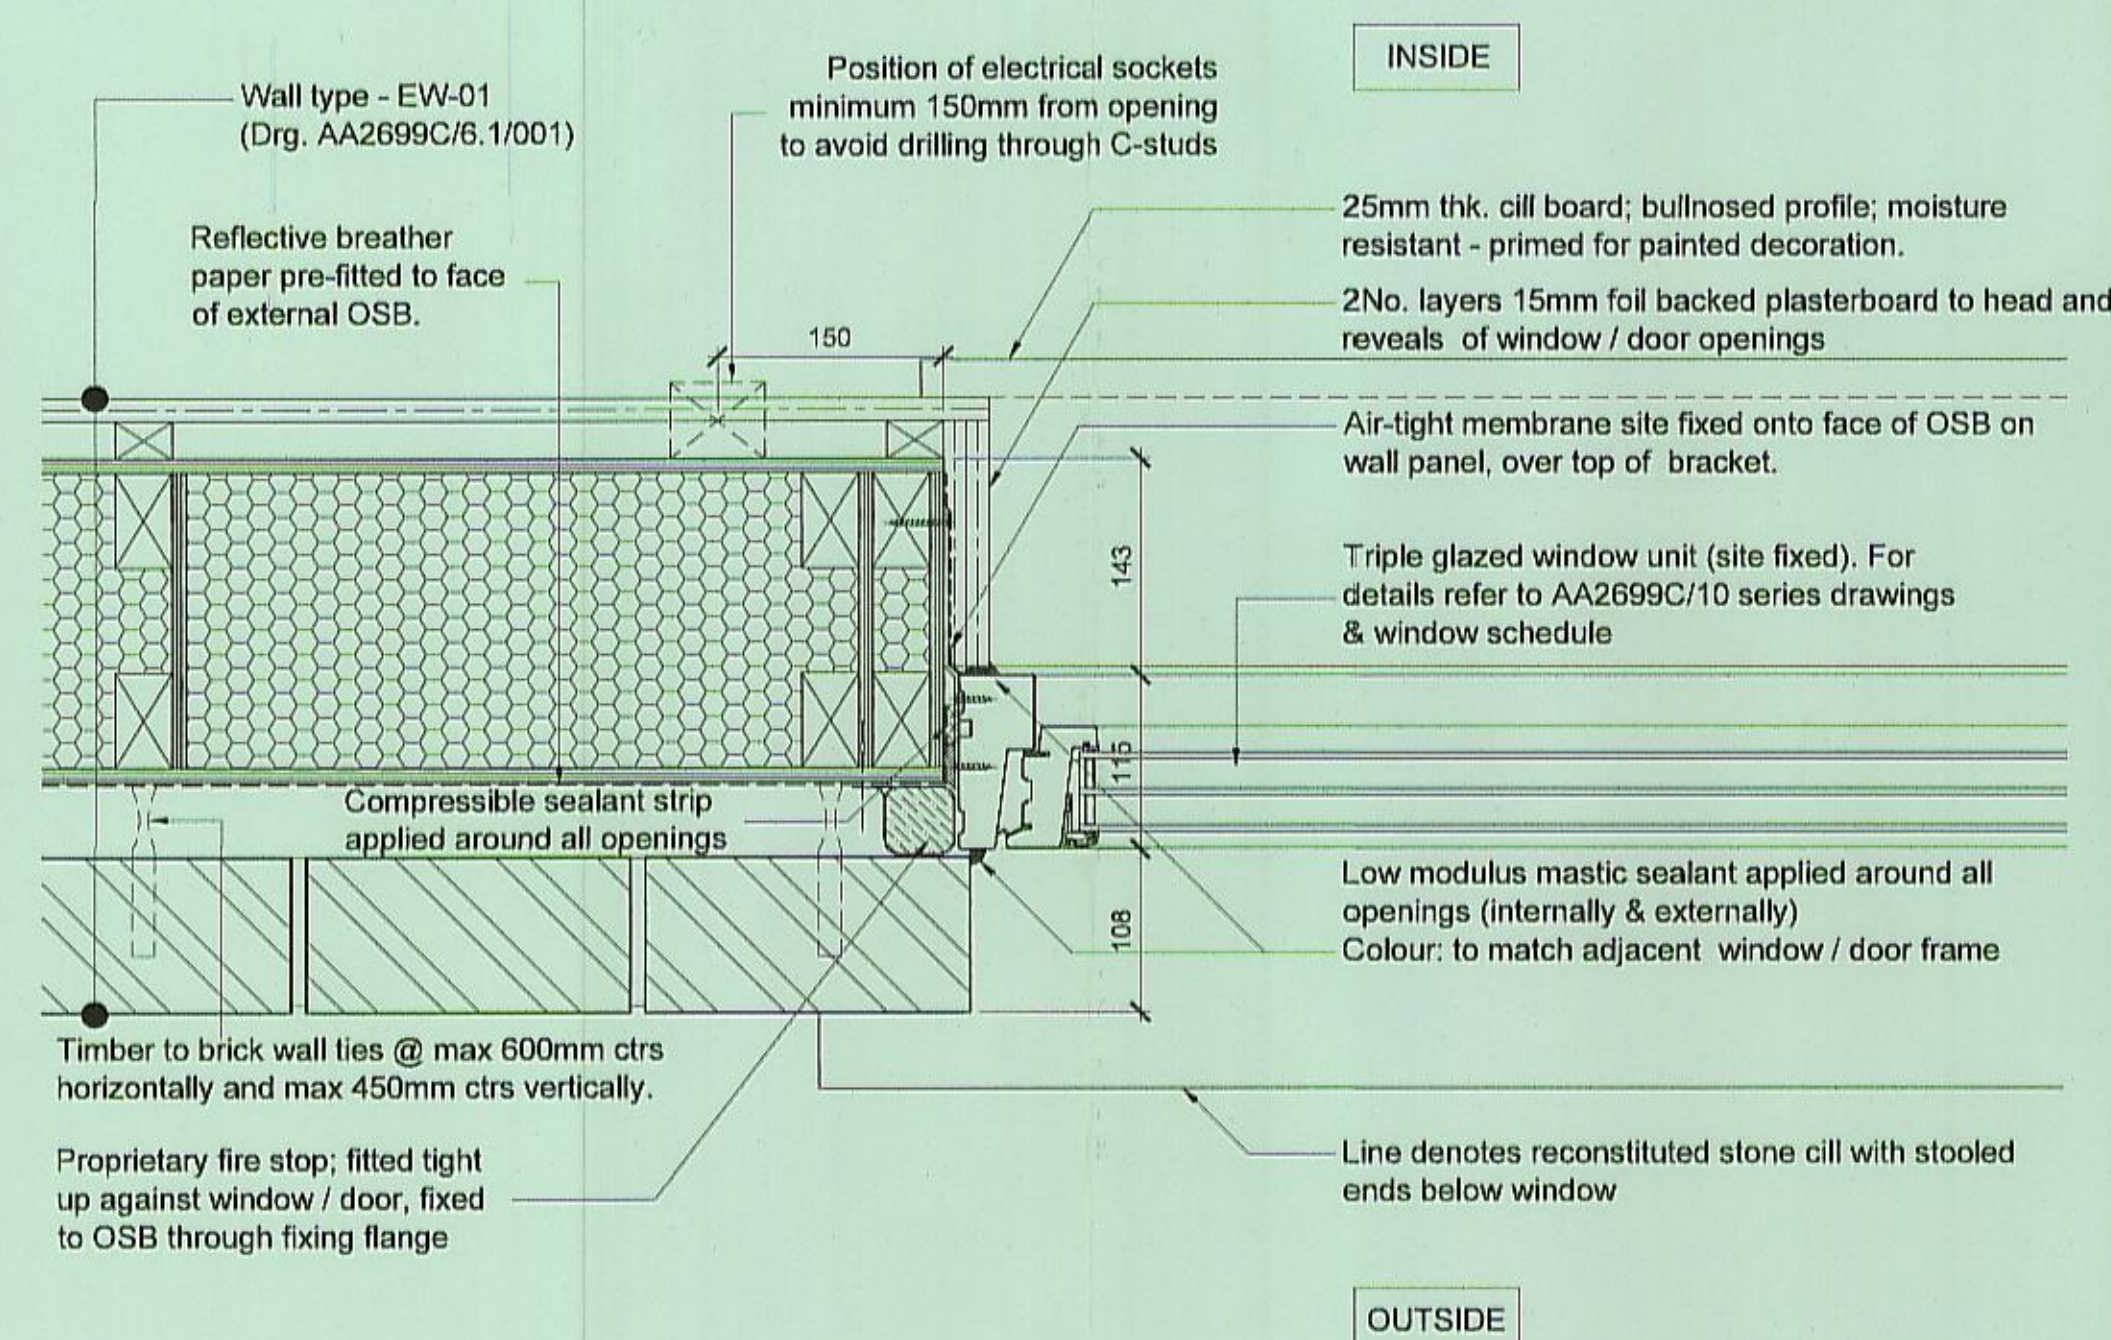

**01** Ground Floor Window Jamb Detail  
Type 1 - Brickwork / Render

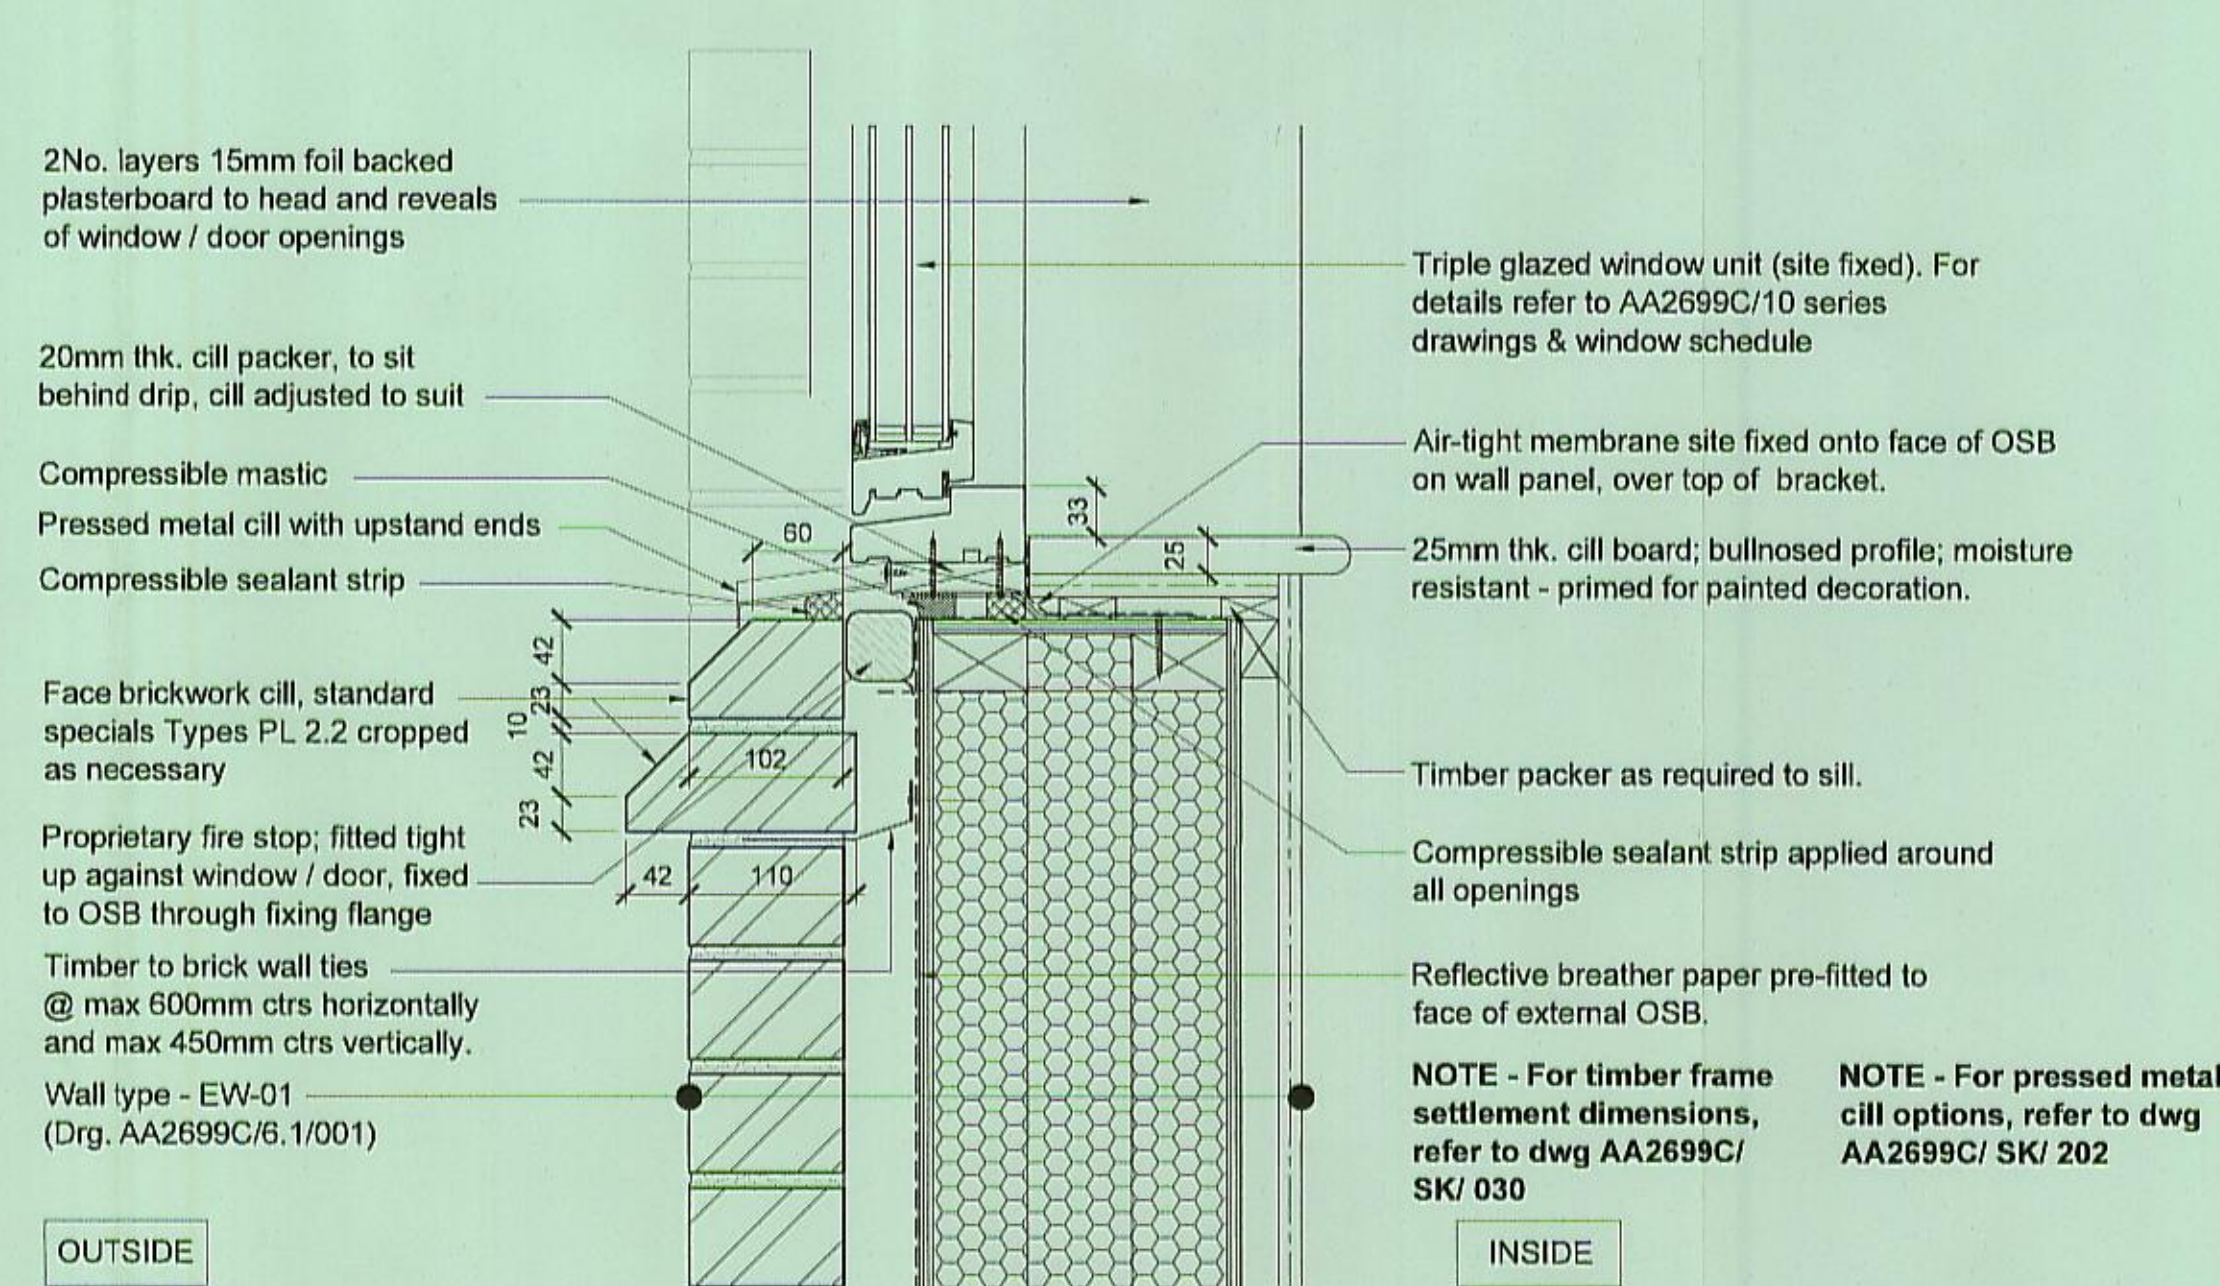

**04** Ground Floor Window Cill Detail  
Type 1 - Brickwork / Render

22-12-2014 B Amended to WDH comments; cl/ rs  
 15-01-2014 A Details updated; JWMDB  
 08-12-2013 - First issue; JWMDB

date	rev	revision/author/checker
------	-----	-------------------------

purpose of issue	CONSTRUCTION
project	BICESTER ECO TOWN EXEMPLAR SITE
drawing	DETAILS TYPE 1 DWELLINGS [ Brickwork / Render ] Sheet 4

drawing no	AA2699C 6.1 043	rev	B
drawn	TL	checked	MDB
scale @ A1	1:5	date	Nov 2013