
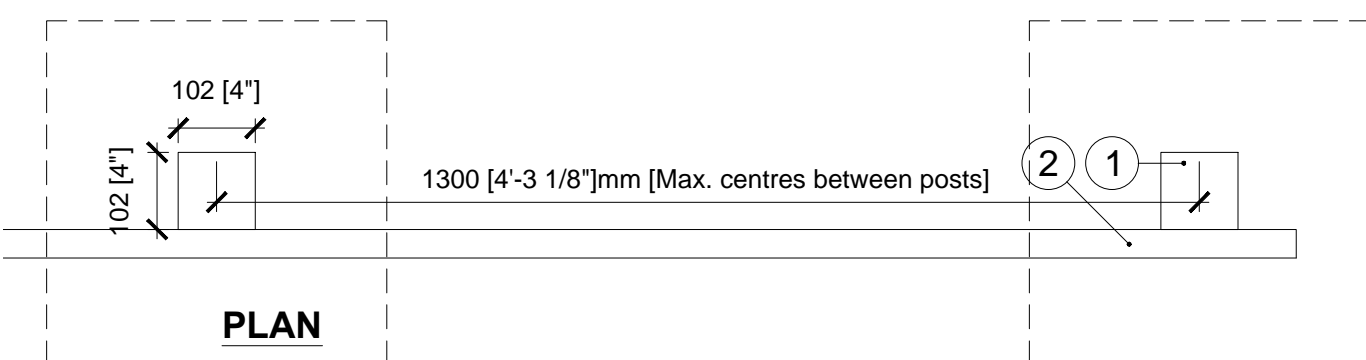


- The contractor is responsible for checking dimensions, tolerances and references.
- Any discrepancy to be verified with the Architect before proceeding with the works.
- Where an item is covered by drawings to different scales the larger scale drawing is to be worked to.
- Do not scale drawing. Figured dimensions to be worked to in all cases.

WILLMOTT DIXON HOUSING	
REVIEWED	
PRELIMINARY	STATUS
FOR COMMENT	A
FOR CONSTRUCTION	B
SIGNED	C
DATE	

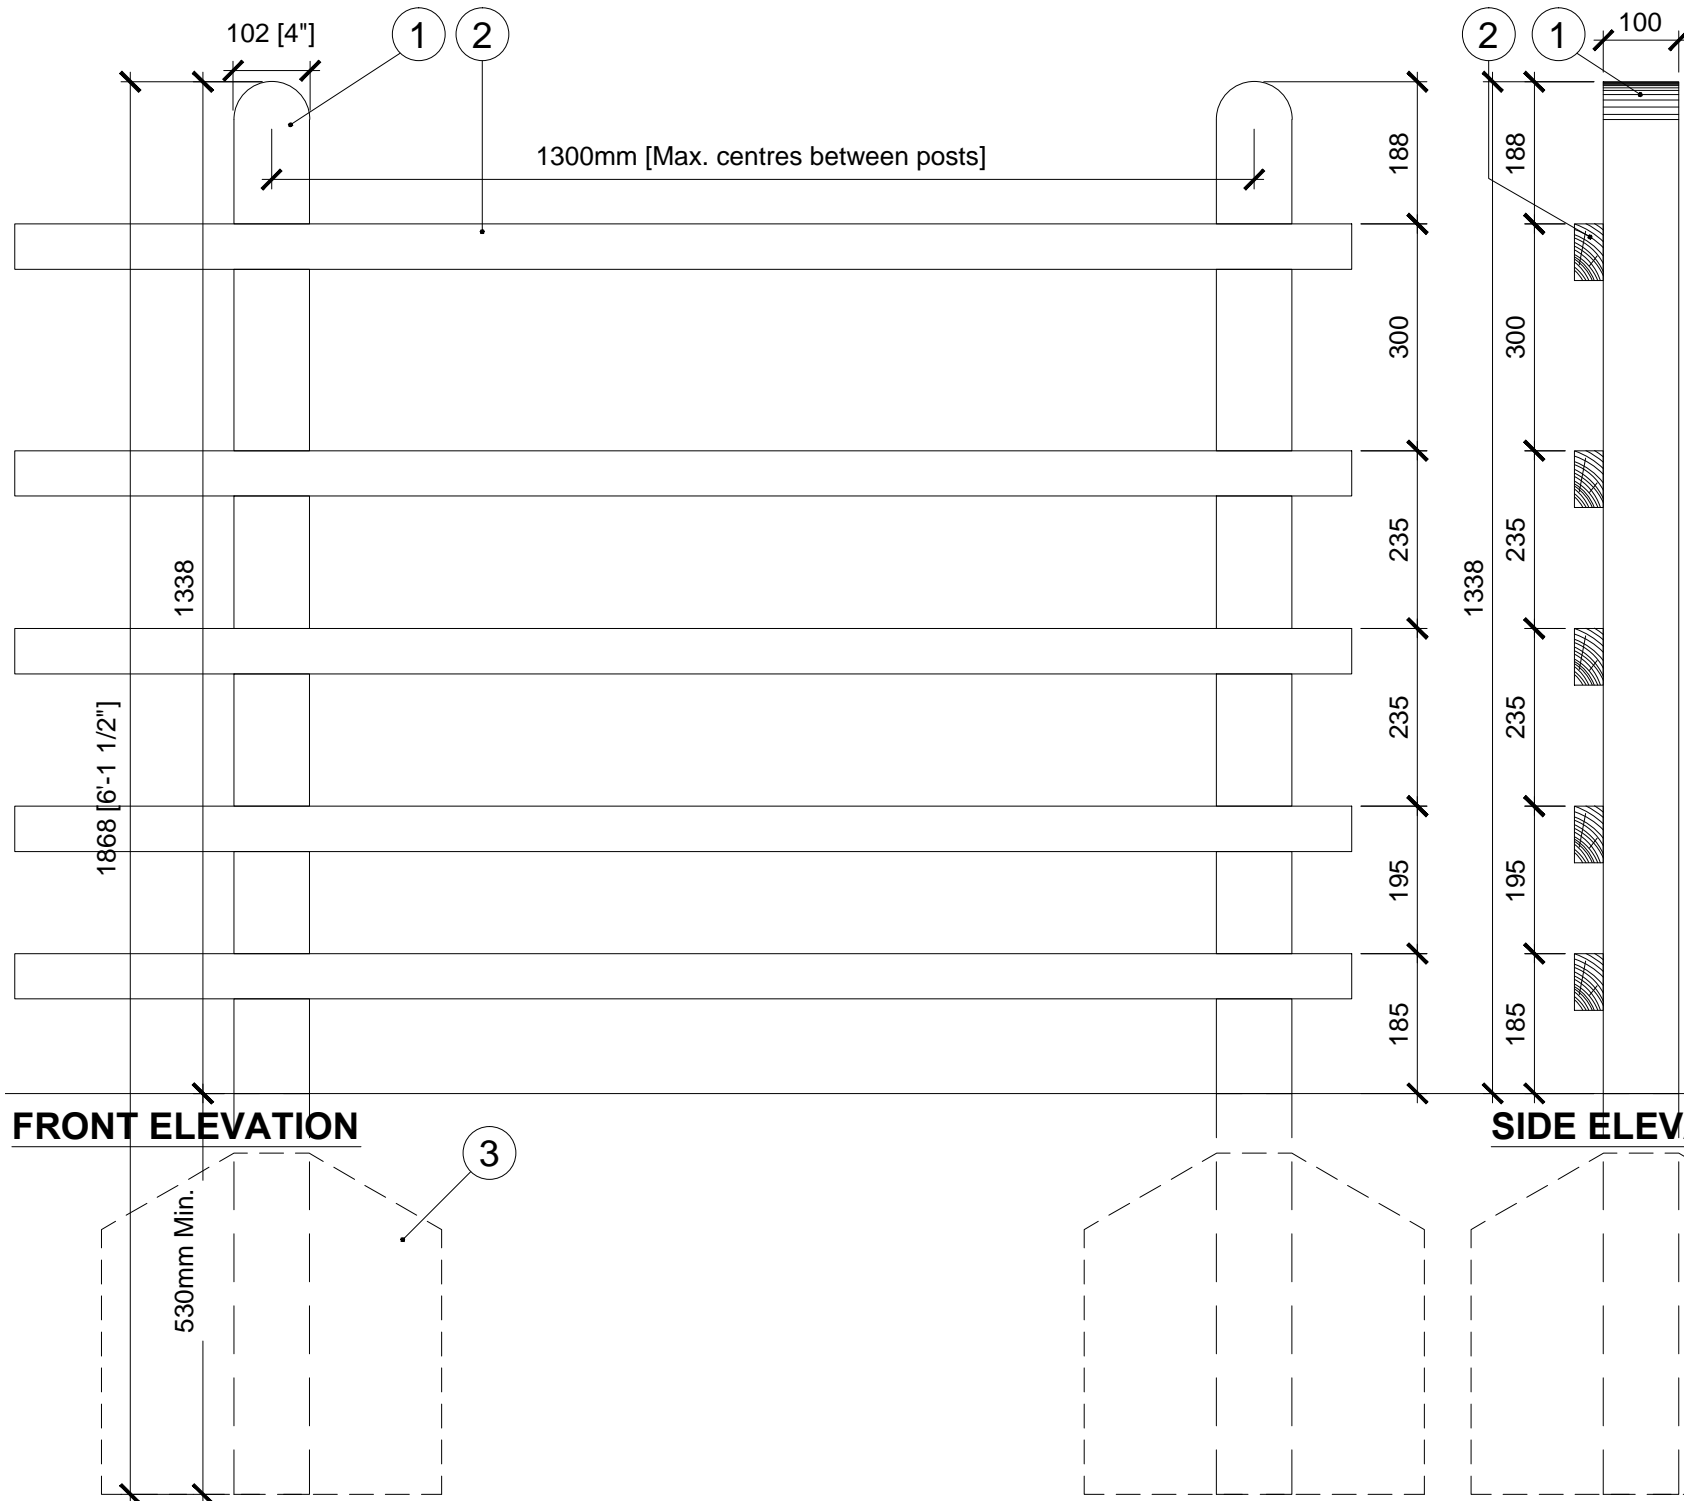

1. 102x102mm [4"x4"] tanalised timber posts at Max. 1300mm ctrs in accordance to BS 1722 part 5 with rounded top
2. 75 x 38mm timber rails from tanalised timber. fixed to timber posts with galvanised nails
3. Post to be set 500mm into ground with 400 x 400 x 350mm lean mix concrete surround.

Timber to be spruce, Douglas fir or hemlock & vacuum treated with preservative in accordance with BS 5589. Timber to be unfinished.

Refer to Hyder drawings for location (701-119)

date	rev	revision/author/checker
27.06.2013	-	First issue; jsw
08.04.2015	A	Updated to WDH comments. Issued for construction. DB/CL

drawn JW	project NW BICESTER EXEMPLAR DEVELOPMENT
checked MDB	purpose of issue CONSTRUCTION
scale @ A3 1:10	drawing FENCE DETAILS
date Dec 2012	Timber post & rail fence

drawing no AA2699C/1.3/058	rev A
----------------------------	-------

