


O:\12938\_Bodicote 3112938\_Bodicote 3112938\_Bodicote 3112938\_Bodicote 3112938\_110409RM\_RevisedSitePlan\_RevA.dwg

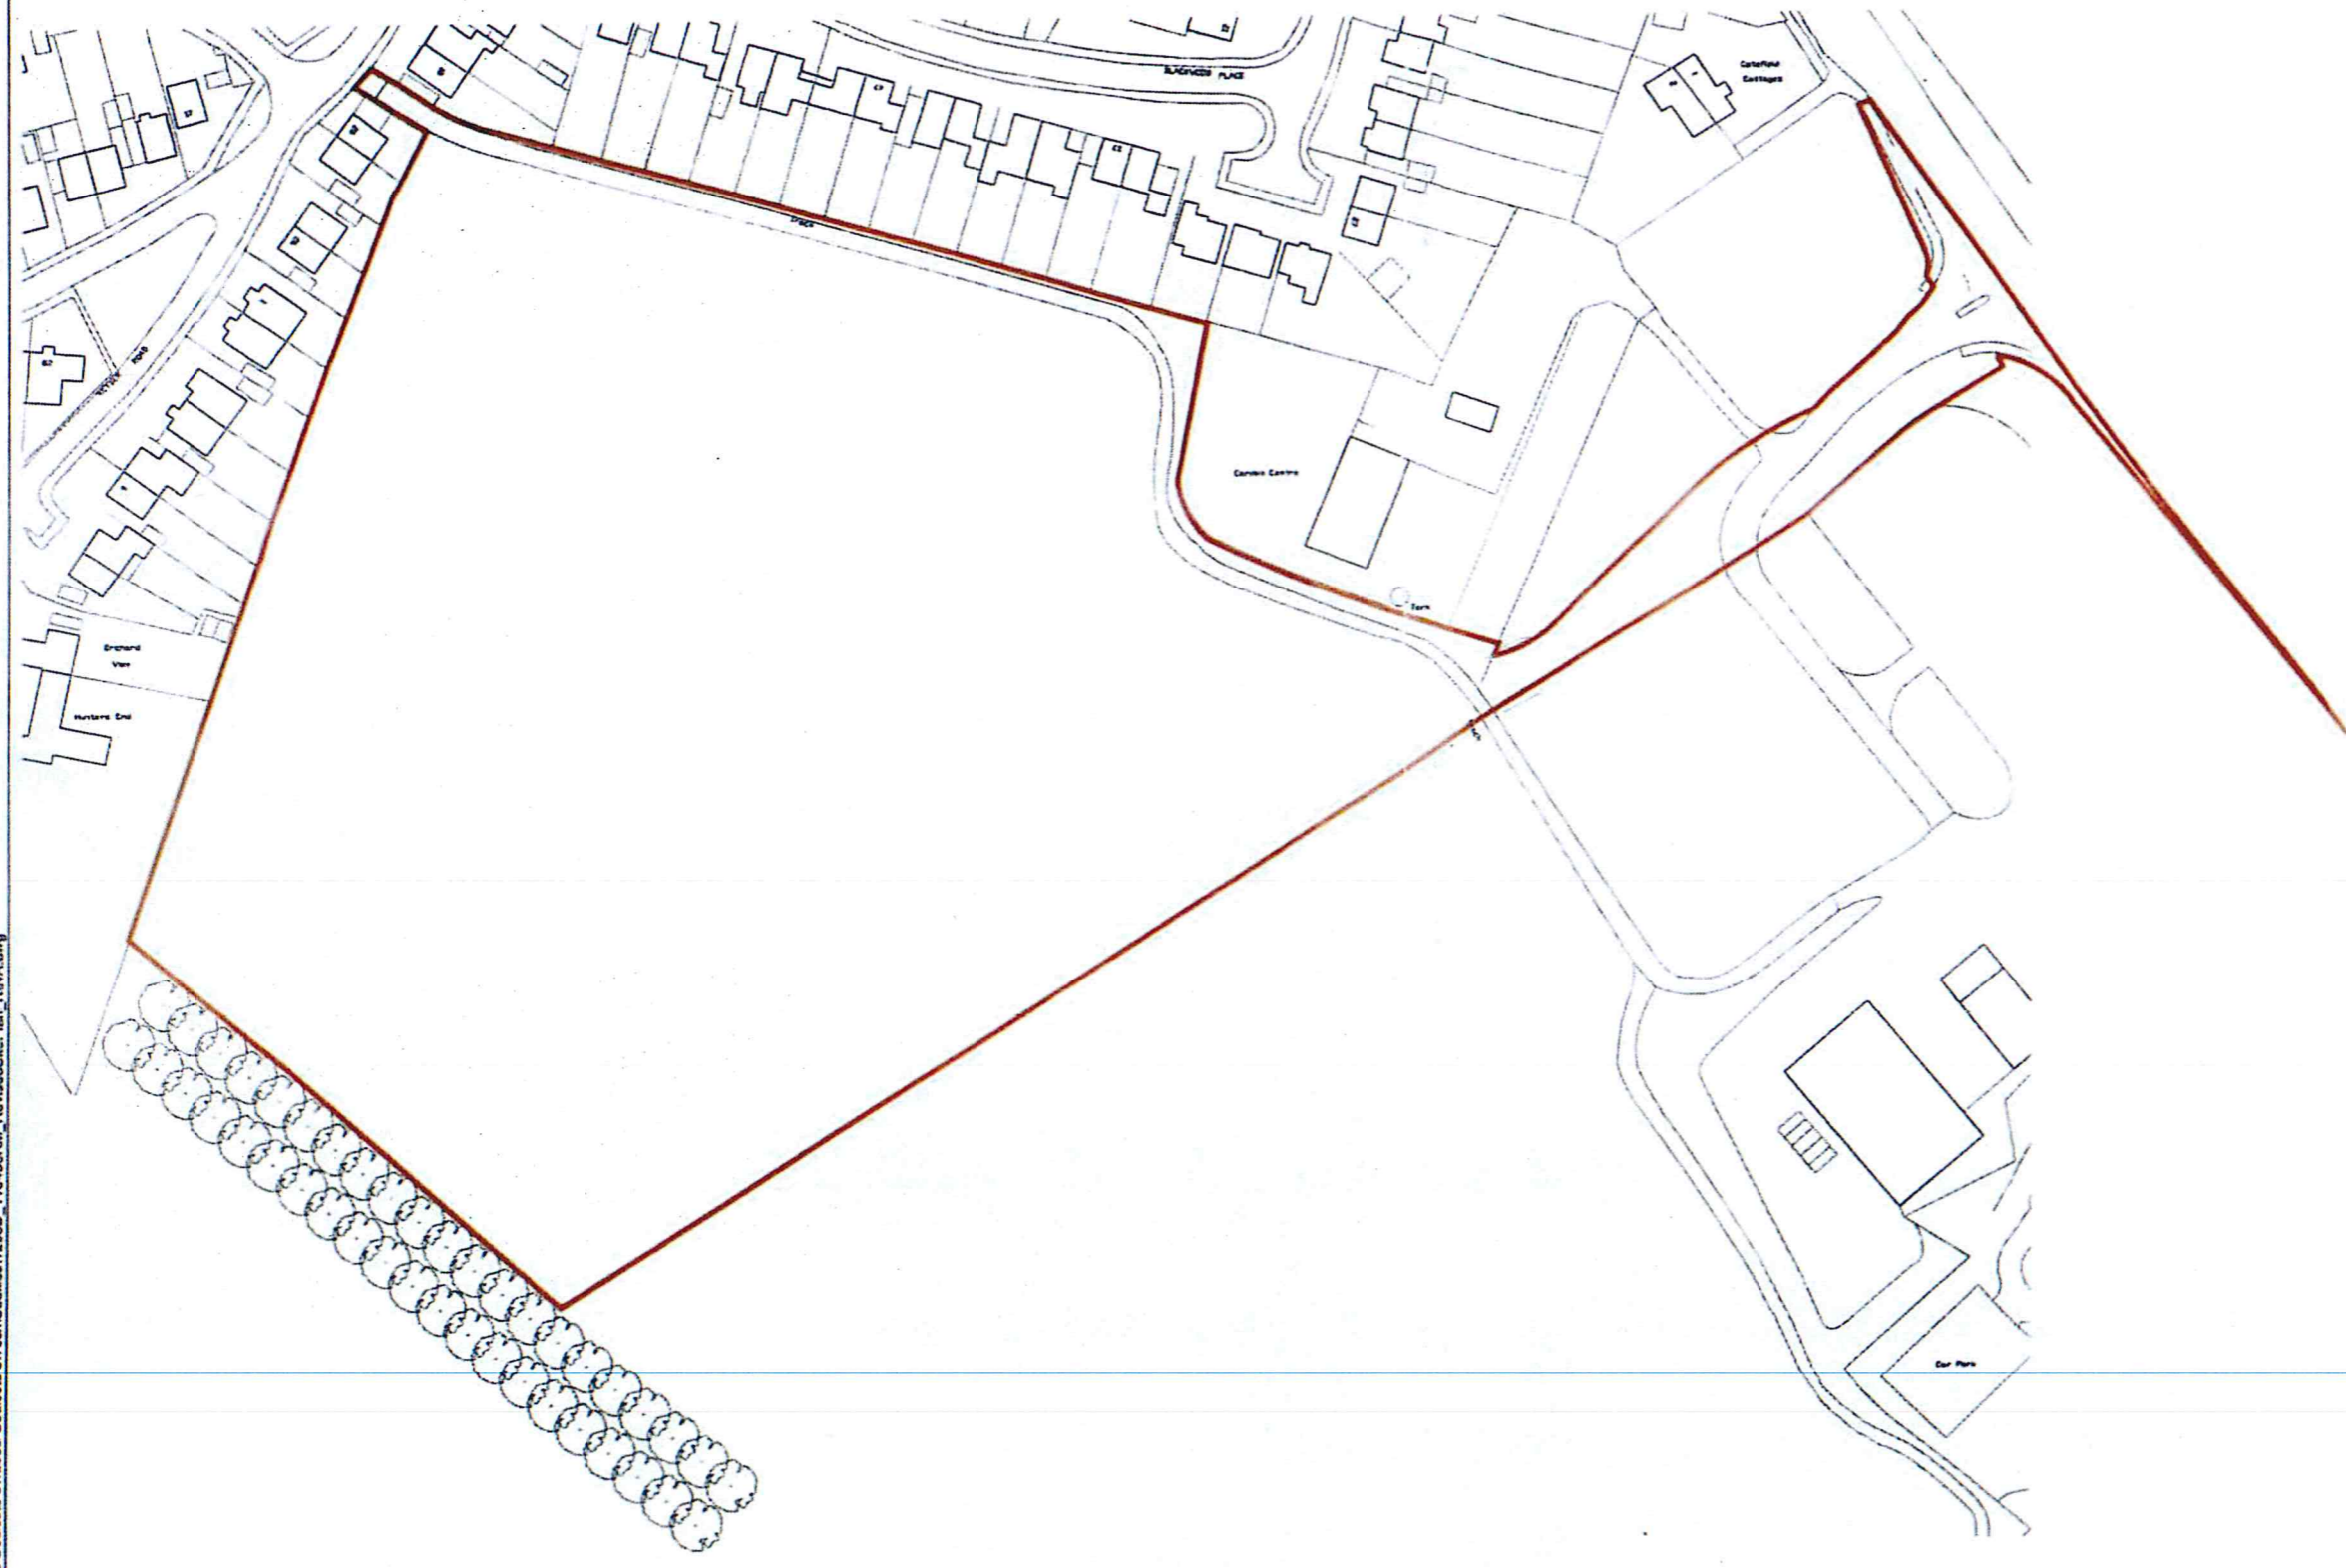

**Legend**


Planning application area boundary

Note  
Based on Banner Homes Site Layout Plan  
RevD- 29.09.10

A	13/4/11	Revised boundary	RM	DC
Rev.	Date:	Amendment:	Name:	Chk:

Data Source: RPS 2010

Status: Final

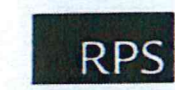

Malms Court 18 Milton Park Abingdon Oxon OX14 4RP  
T 01235 821888 F 01235 820351 E rps@rpsgroup.com W www.rpsgroup.com

Client: Banner Homes Limited

Project: Cotehele Farm, Bodicote

Title: Planning Application Area Boundary



Date: April 2011 Datum: OSGB36 Projection: BNG

Drawn: RM Checked: DC Job Ref: JNP1293

Figure Number: 2 Rev: A