
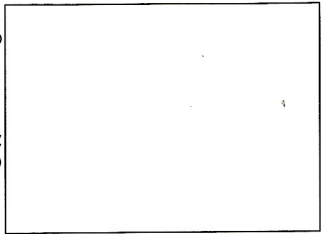
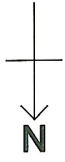
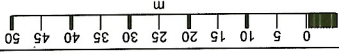


# 1 Sycamore Close

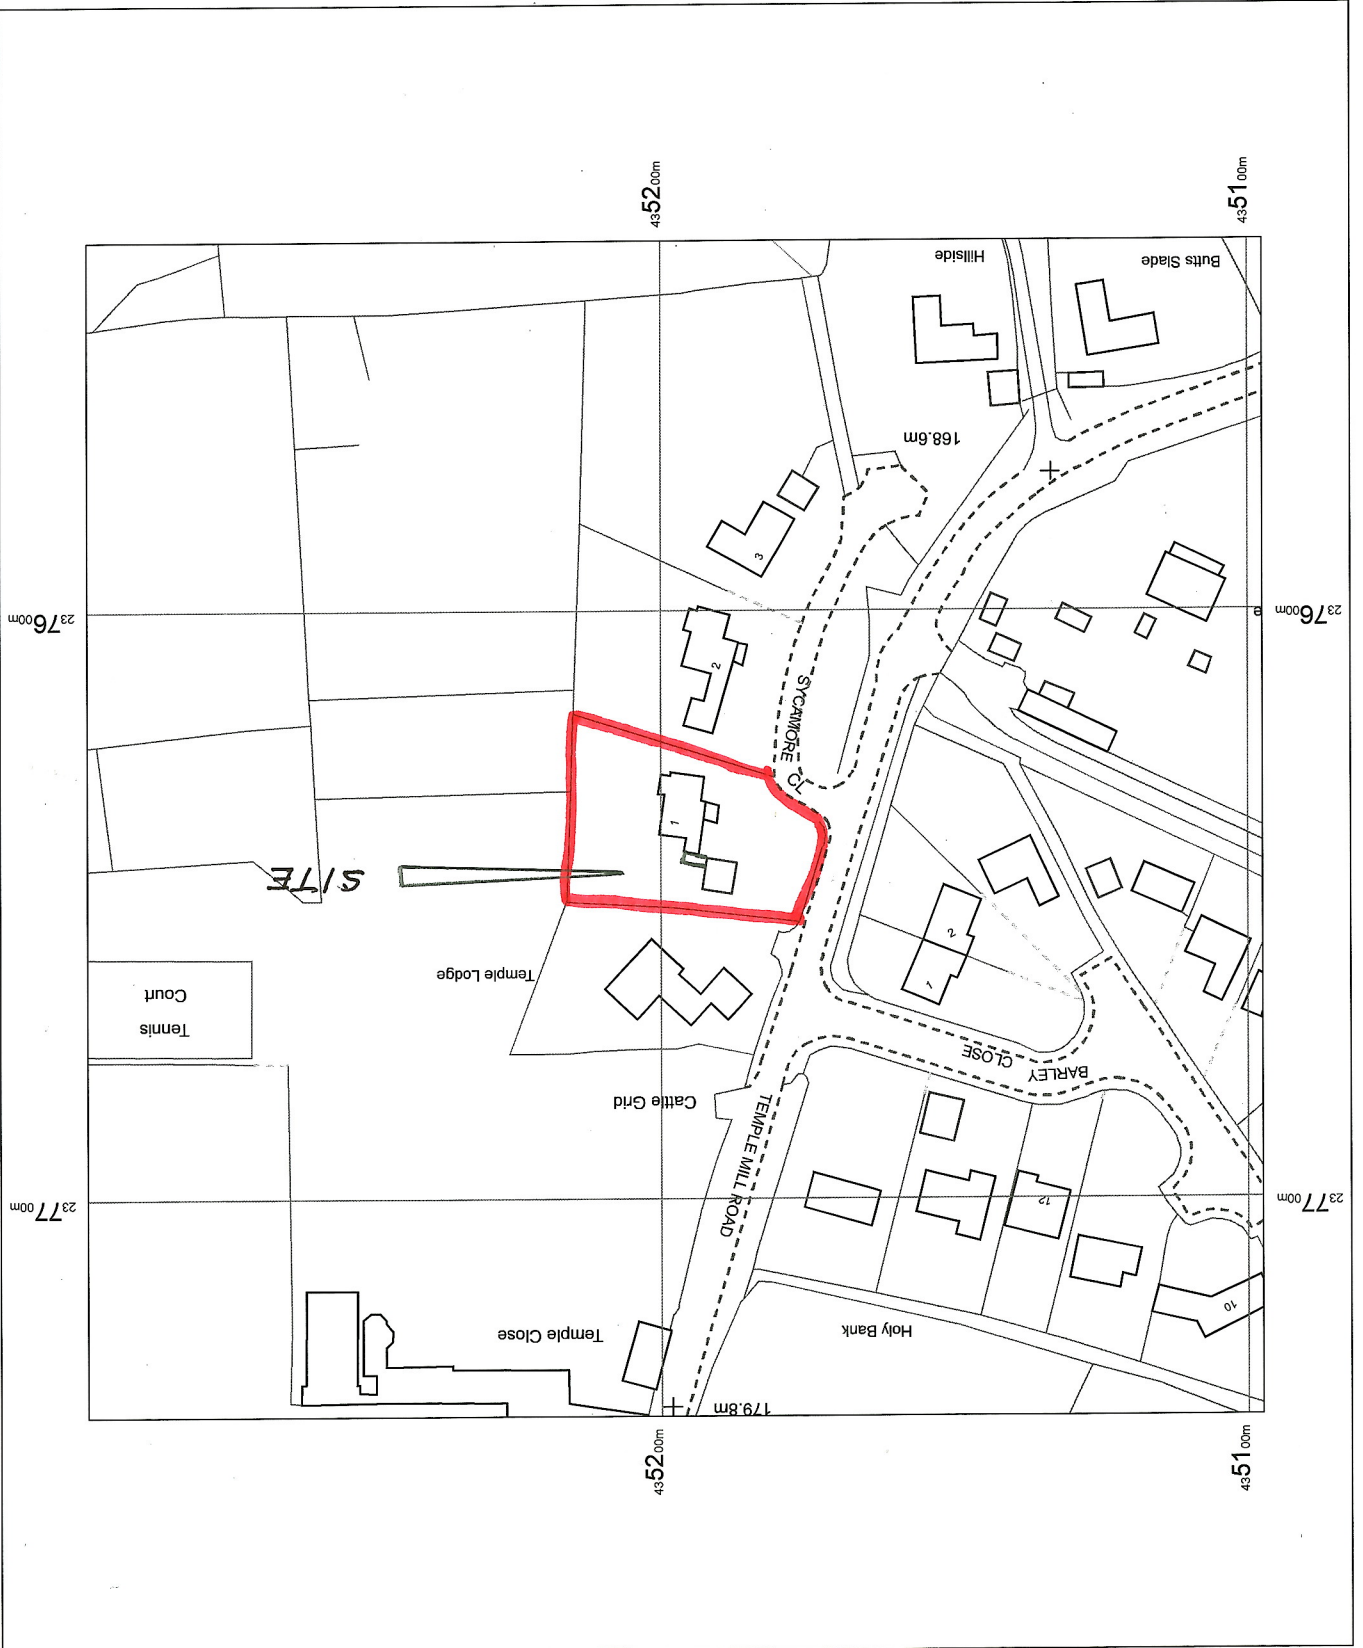

OS MasterMap 1250/2500/10000 scale  
 23 April 2014, ID: BLJT-00318329  
 www.planningapplicationmaps.co.uk  
 1:1250 scale print at A4, Centre: 435198 E, 237637 N  
 © Crown Copyright Ordnance Survey. Licence no.  
 100051661