
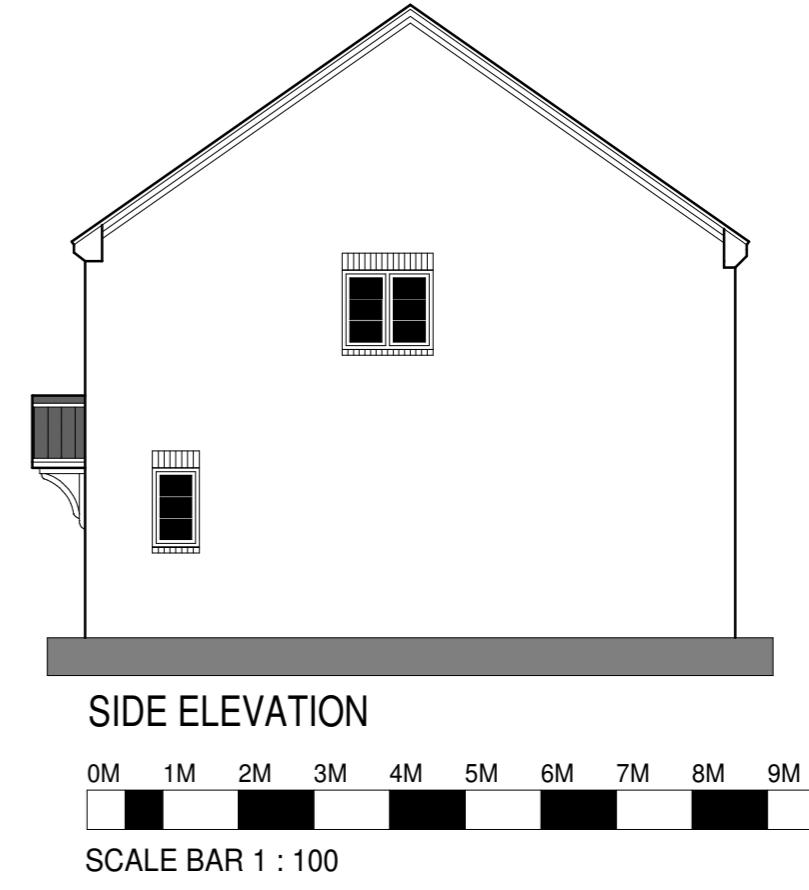
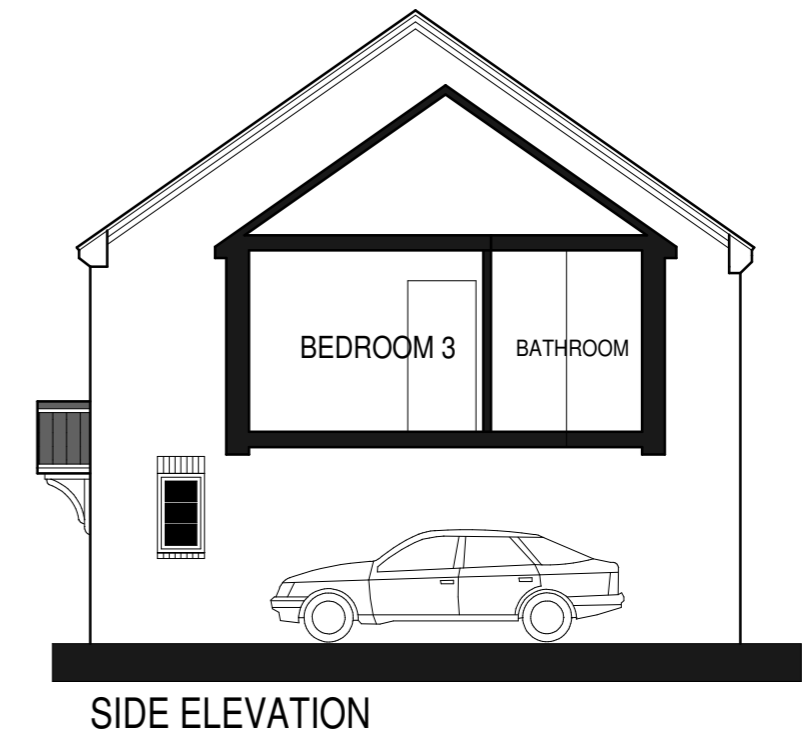


TYPE DL 7A 2 BEDROOM TERRACED LINKED DETACHED HOUSE 85 m2 / 1015 SQ FT

3 BLOCK PLOTS 66,67,68

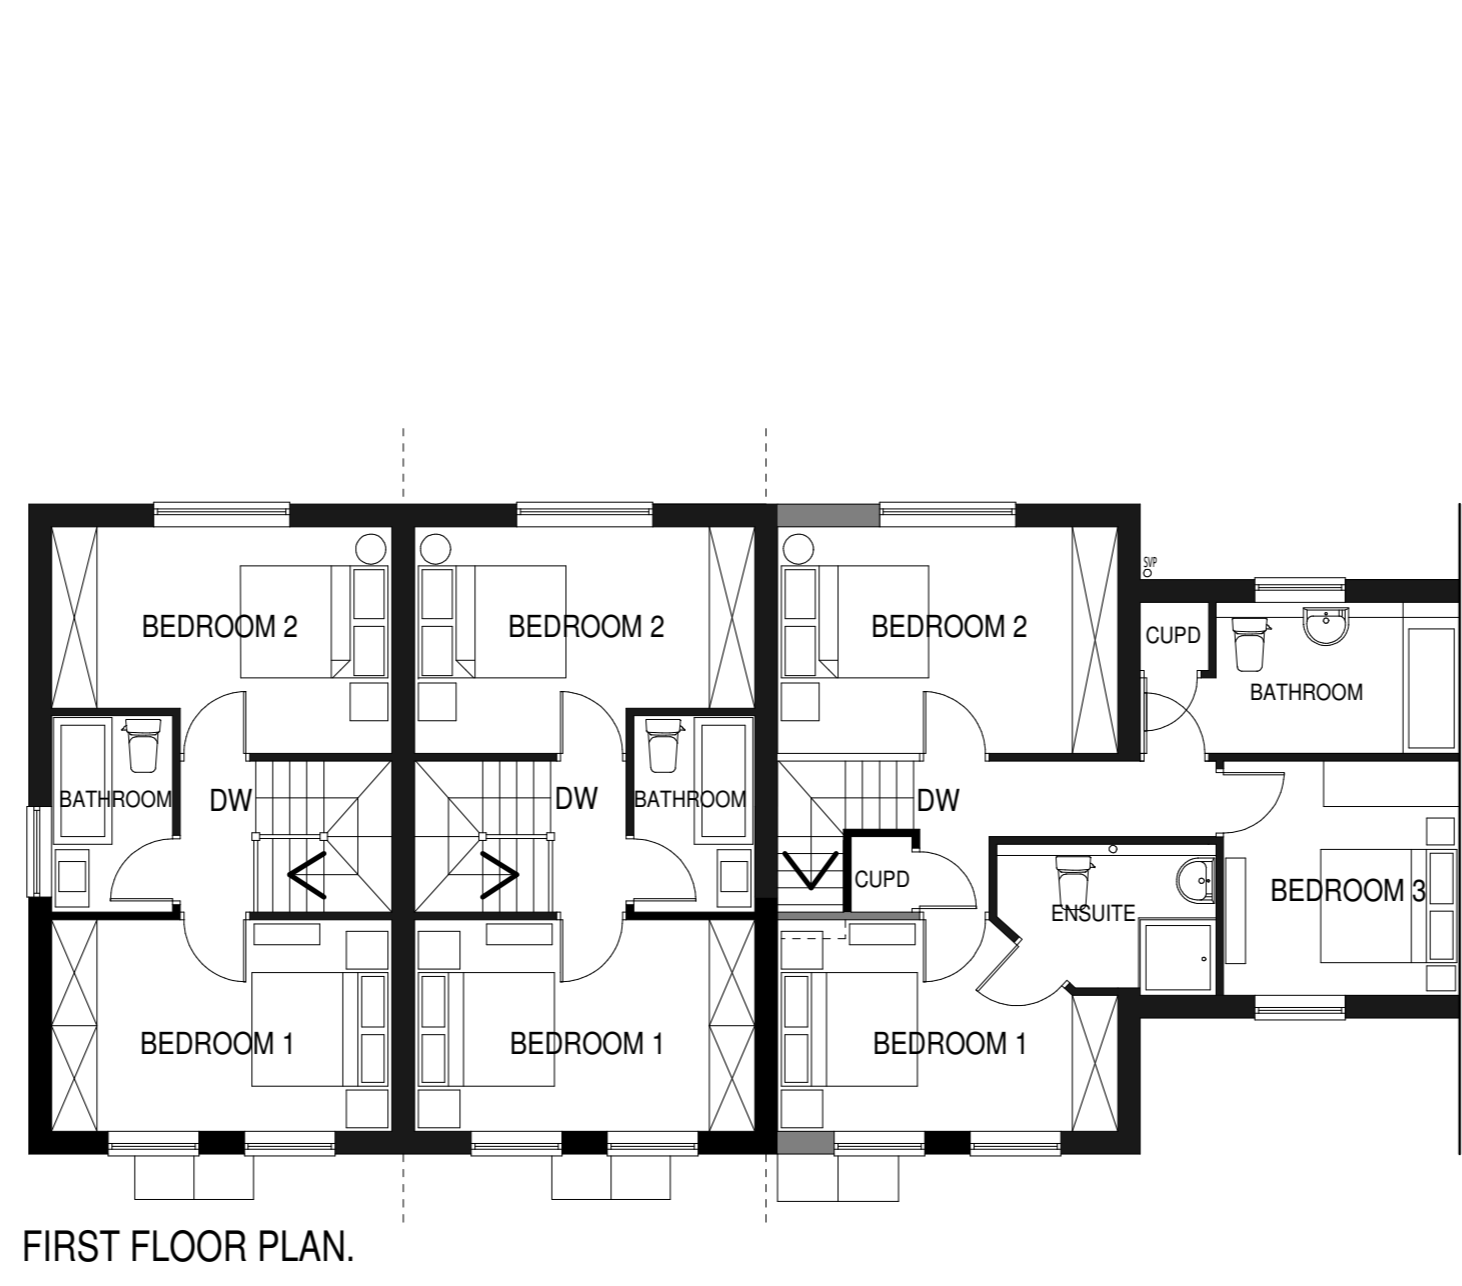

CLIENT DORCHESTER LIVING


DRAWING TITLE PLANNING DRAWING

PROJECT:
PROPOSED DEVELOPMENT AT
HEYFORD PARK PHASE 5
UPPER HEYFORD
BICESTER

DRAWING No 014 / 086 / DL7A / 3

DRAWING DATE AUGUST 2014

DRAWN BY IKB SCALE 1:100 @A2

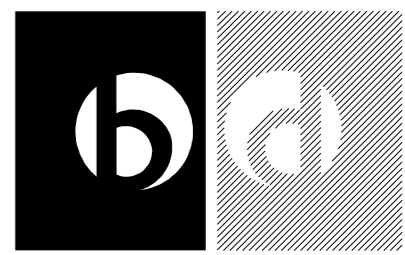

BARRATON
DESIGN STUDIO

BARRATON DESIGN STUDIO
UNIT 1
BRANCROFT FARM
SAWTRY ROAD
AUSTERFIELD
DONCASTER
SOUTH YORKSHIRE
DN10 6EZ
TEL: 01302 771188
EMAIL: ianbarraton30@gmail.com