



TYPE AF2 2 BEDROOM SEMI / TERRACED DETACHED HOUSE 71 m2 / 764 SQ FT

3 BLOCK PLOTS 1 TO 3

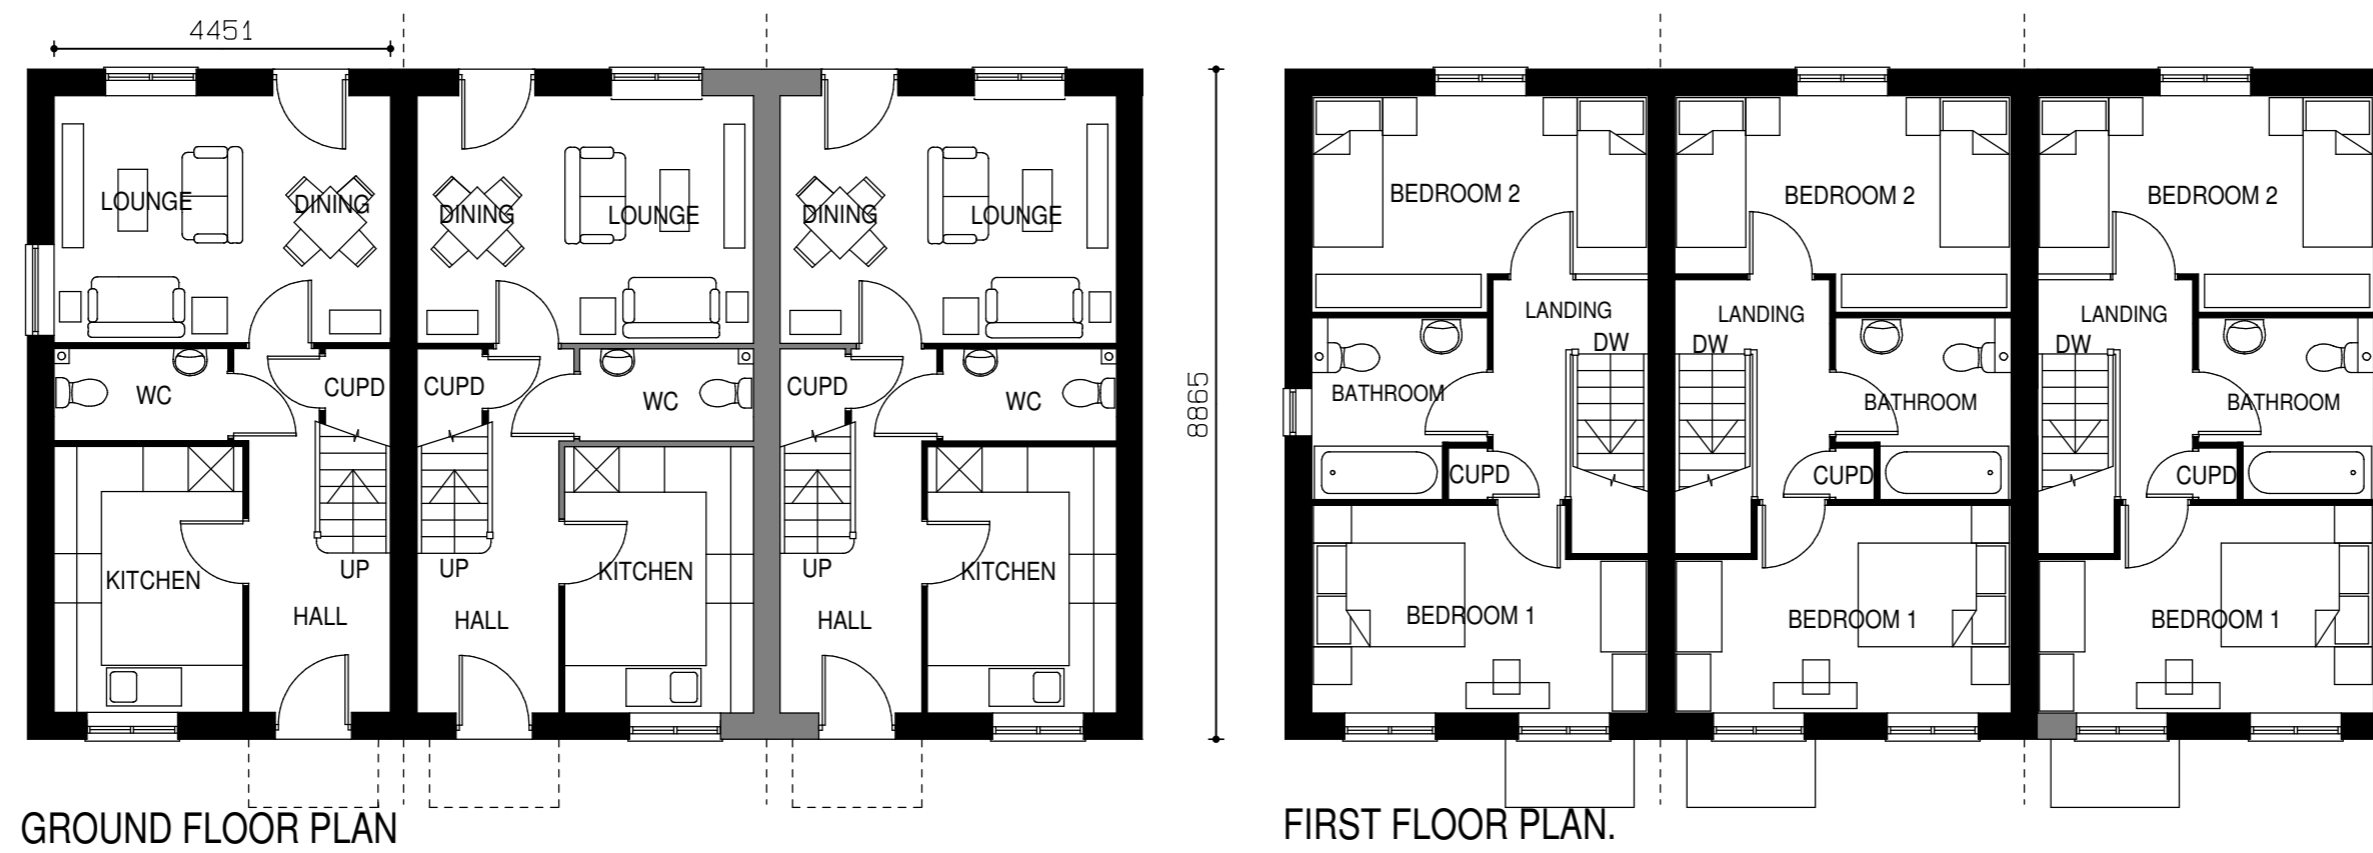

CLIENT	DORCHESTER LIVING
DRAWING TITLE	PLANNING DRAWING
PROJECT:	PROPOSED DEVELOPMENT AT HEYFORD PARK PHASE 5 UPPER HEYFORD BICESTER
DRAWING No	014 / 086 / AF2/ 3 / PLOTS 1 TO 3
DRAWING DATE	AUGUST 2014
DRAWN BY	IKB
SCALE	1:100 @A2

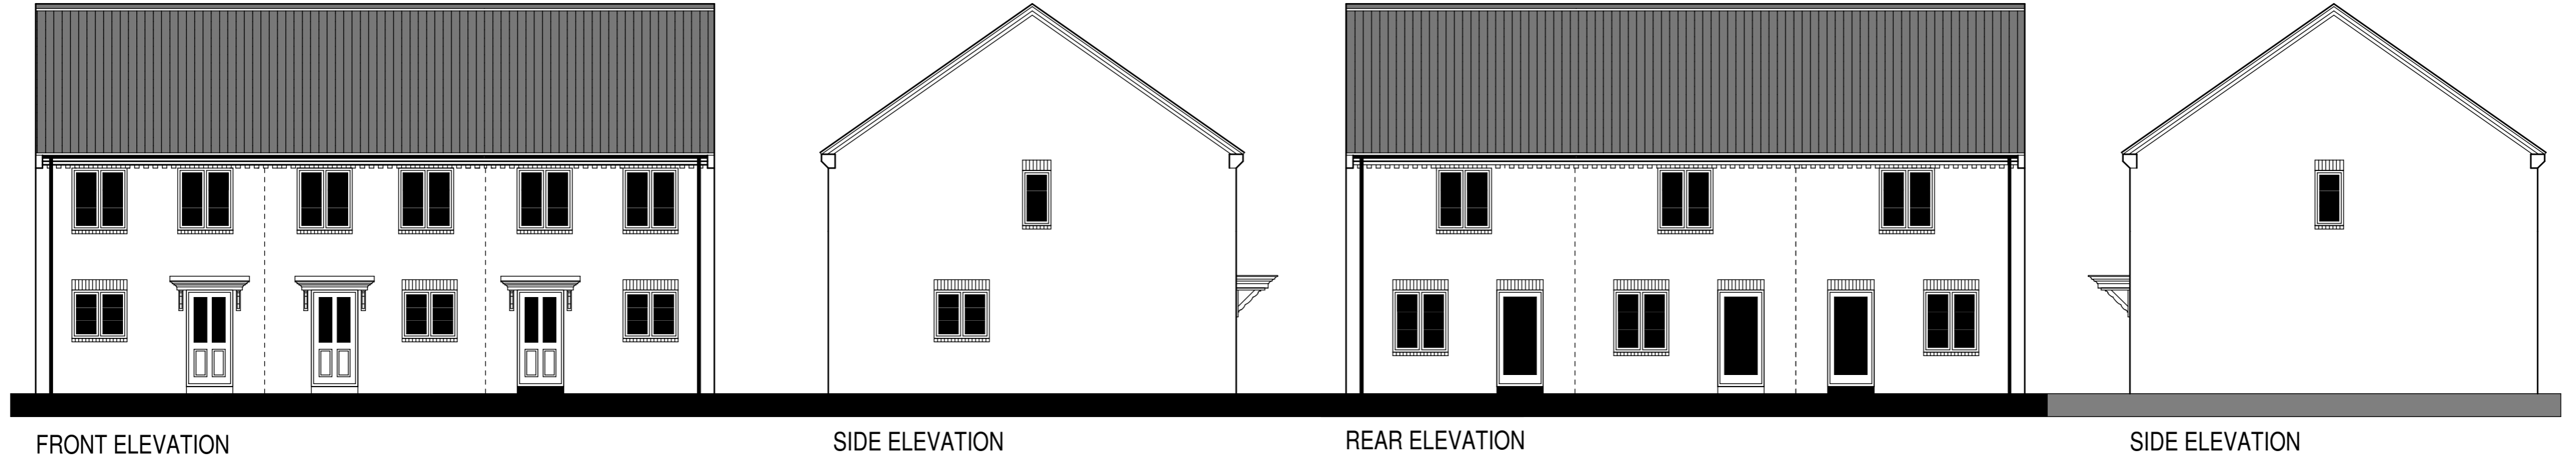

BARRATON
DESIGN STUDIO

BARRATON DESIGN STUDIO
UNIT 1
BRANCKFORTH FARM
BAWTRY ROAD
AUSTERFIELD
DONCASTER
SOUTH YORKSHIRE
DN10 6EZ
TEL: 01302 771188
EMAIL: ianbarraton30@gmail.com

