




1800 HIGH SCREEN FENCE

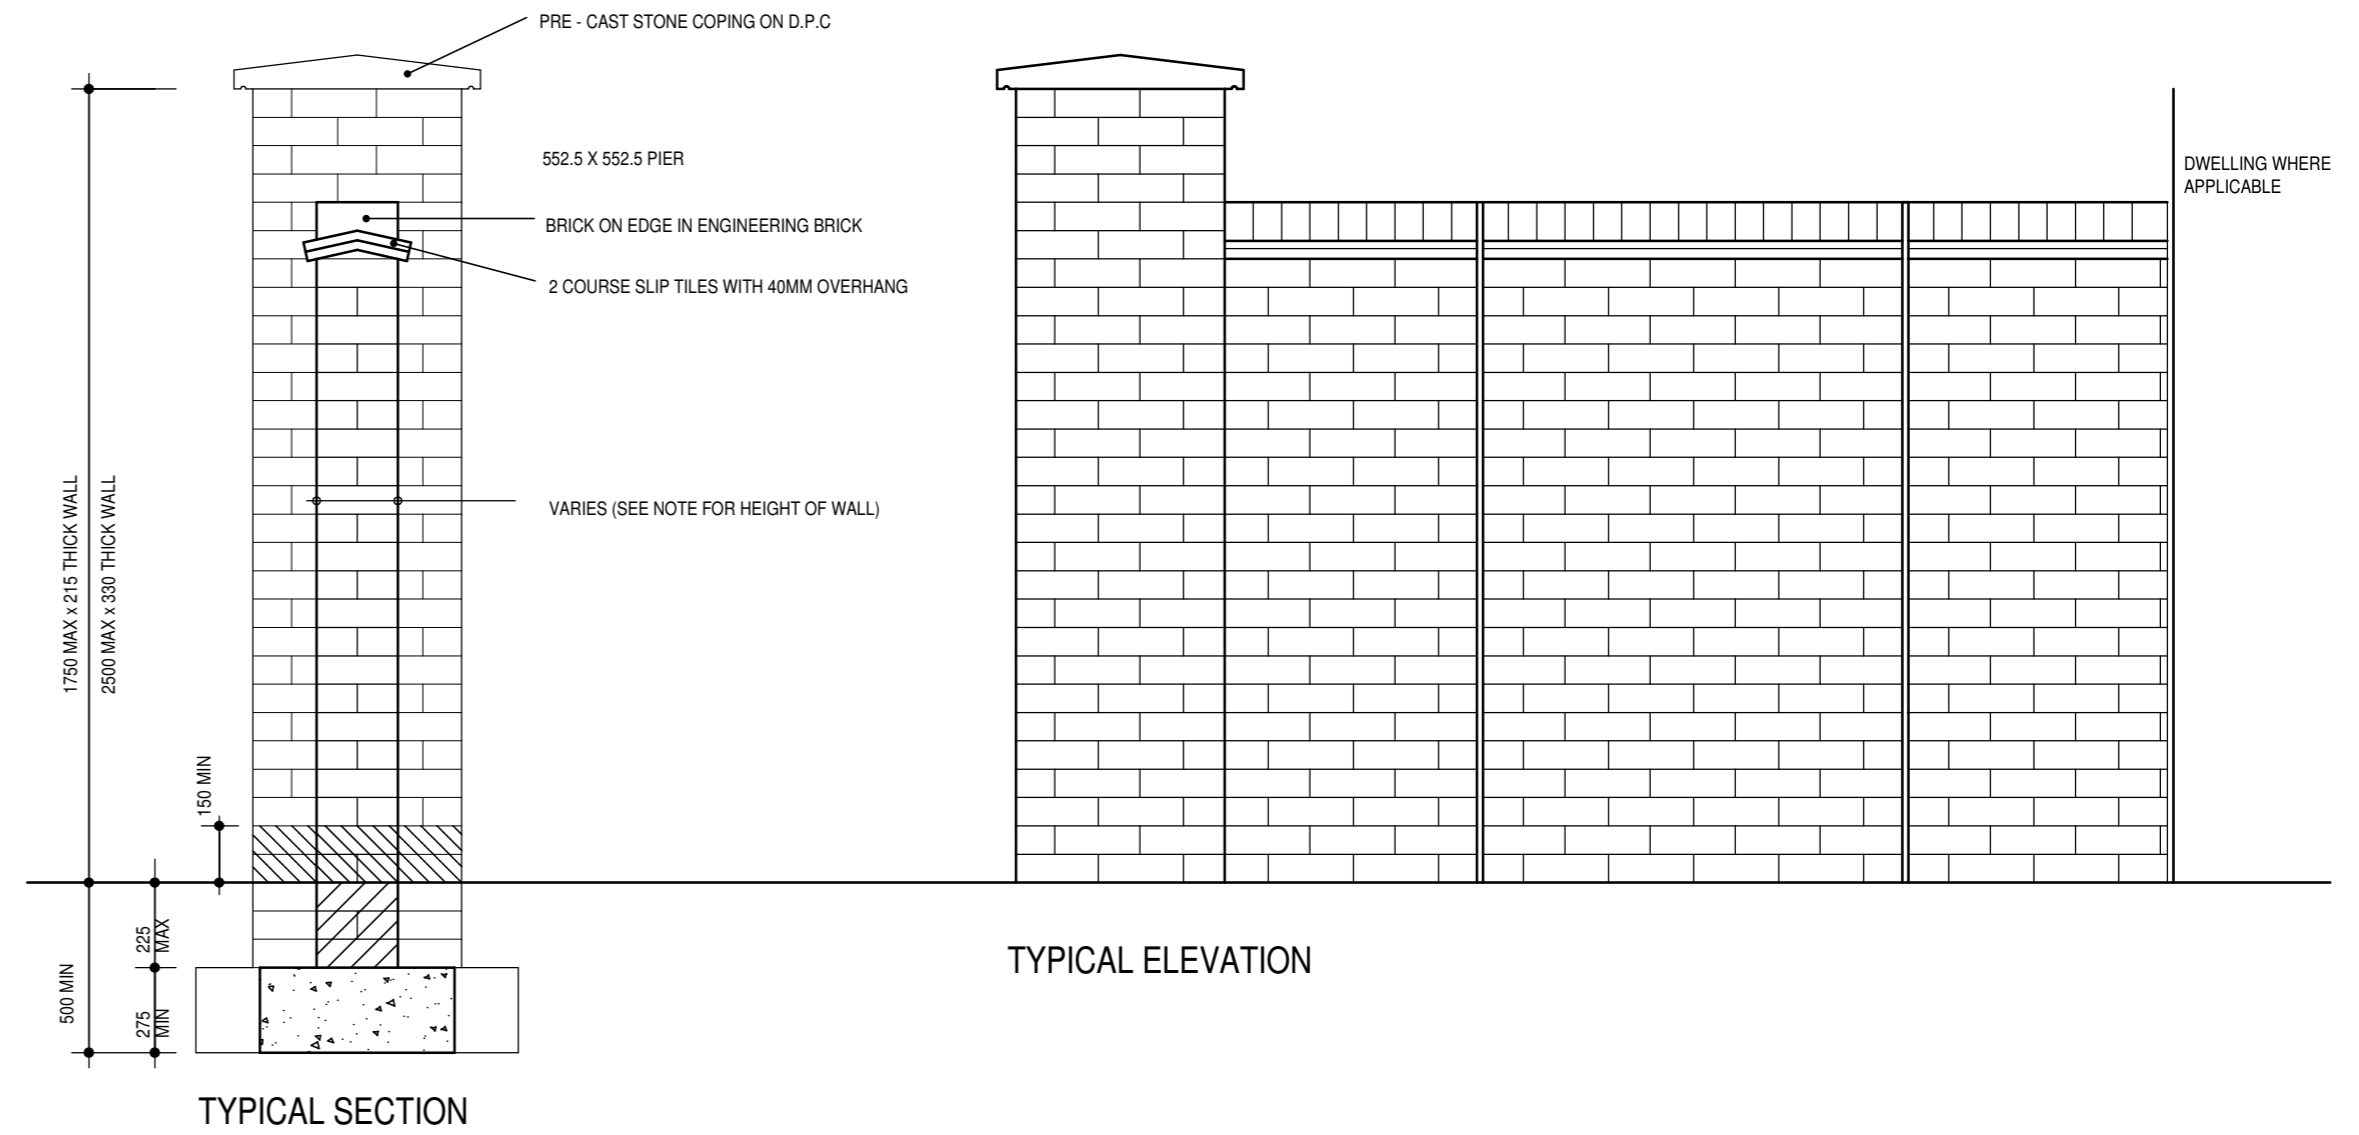

WALL AND PIER DETAIL

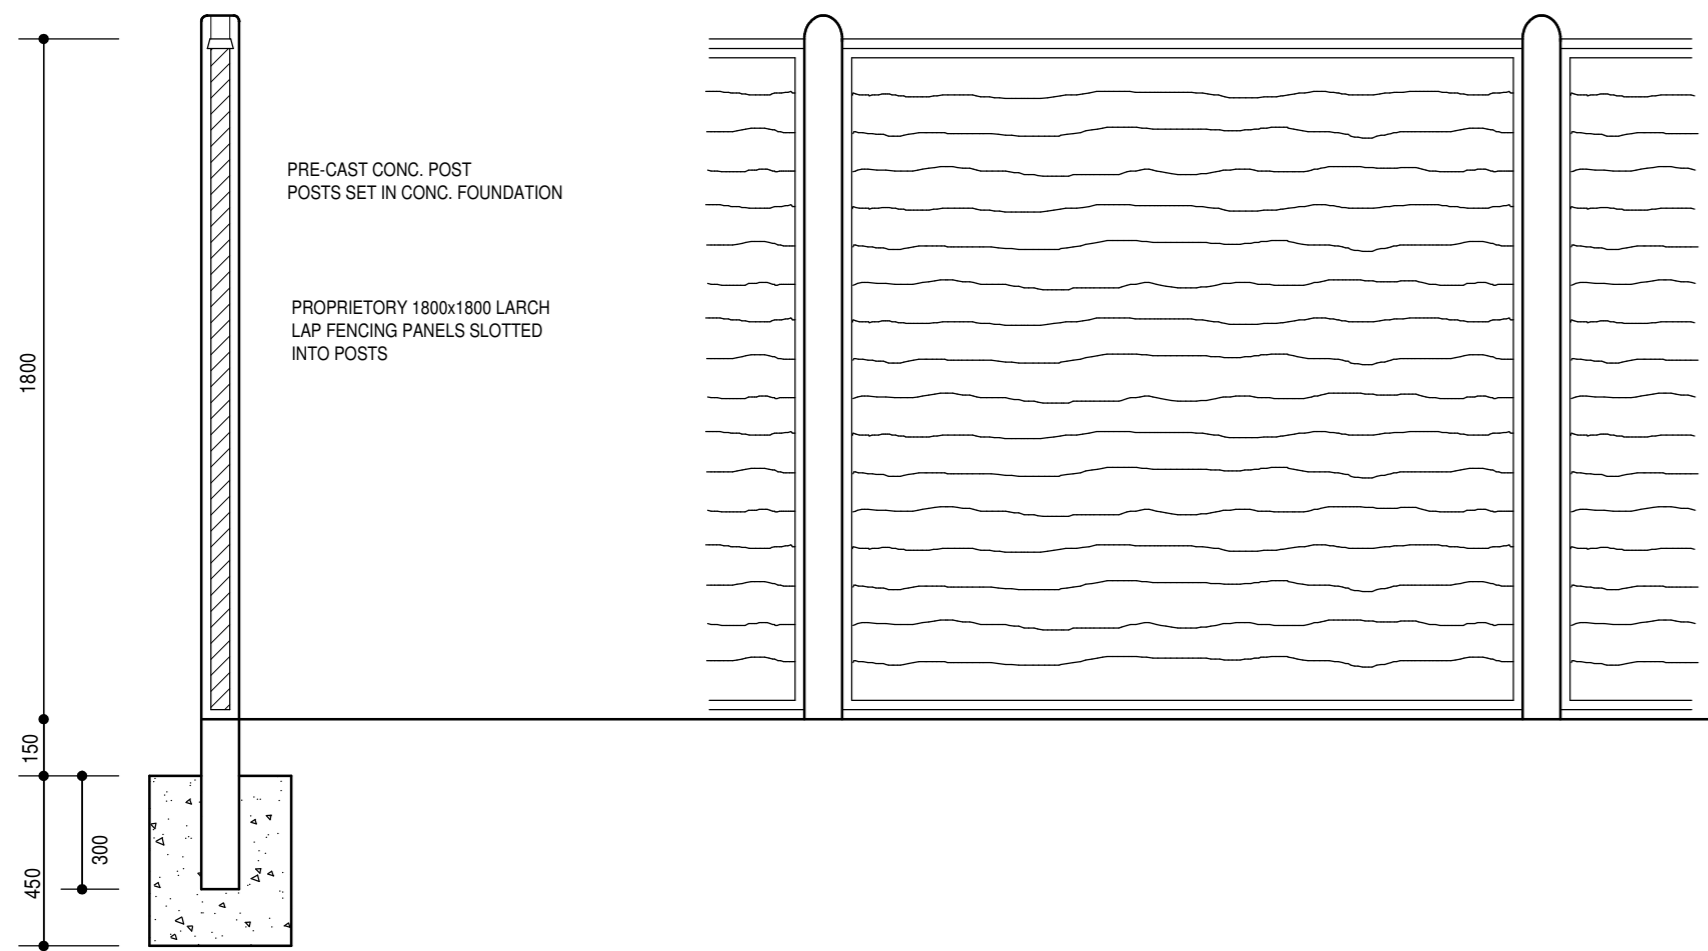

LARCH LAP FENCE DETAIL

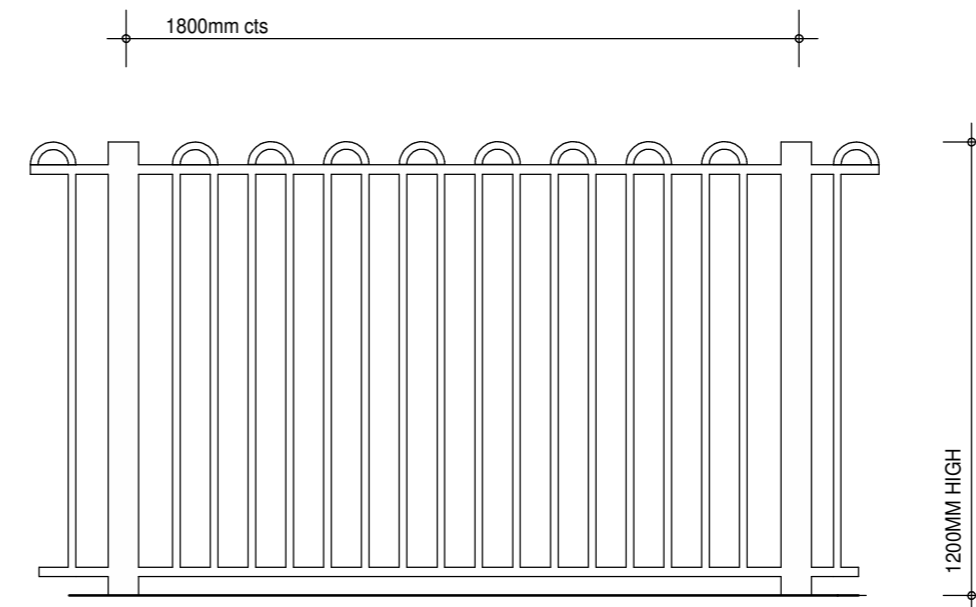

ELEVATION OF PROPRIETARY BOW TOP IRON RAILINGS

CLIENT DORCHESTER LIVING

DRAWING TITLE PLANNING DRAWING

PROJECT:
PROPOSED DEVELOPMENT AT
HEYFORD PARK PHASE 5
UPPER HEYFORD
BICESTER

DRAWING No 014 / 086 / FD

DRAWING DATE AUGUST 2014

DRAWN BY IKB SCALE: 20 @A2



BARRATON
DESIGN STUDIO

BARRATON DESIGN STUDIO
UNIT 1
BRANCROFT FARM
BAWTRY ROAD
AUSTERFIELD
DONCASTER
SOUTH YORKSHIRE
DN10 6EZ
TEL: 01302 : 771188
EMAIL: ianbarraton30@gmail.com