


notes


- The contractor is responsible for checking dimensions, tolerances and references. Any discrepancy to be verified with the Architect before proceeding with the works.
- Where an item is covered by drawings to different scales the larger scale drawing is to be worked to.
- Do not scale drawing. Figured dimensions to be worked to in all cases.

CDM Regulations 2015


ALL current drawings and specifications for the project must be read in conjunction with the Designer's Hazard and Environmental Assessment Record.

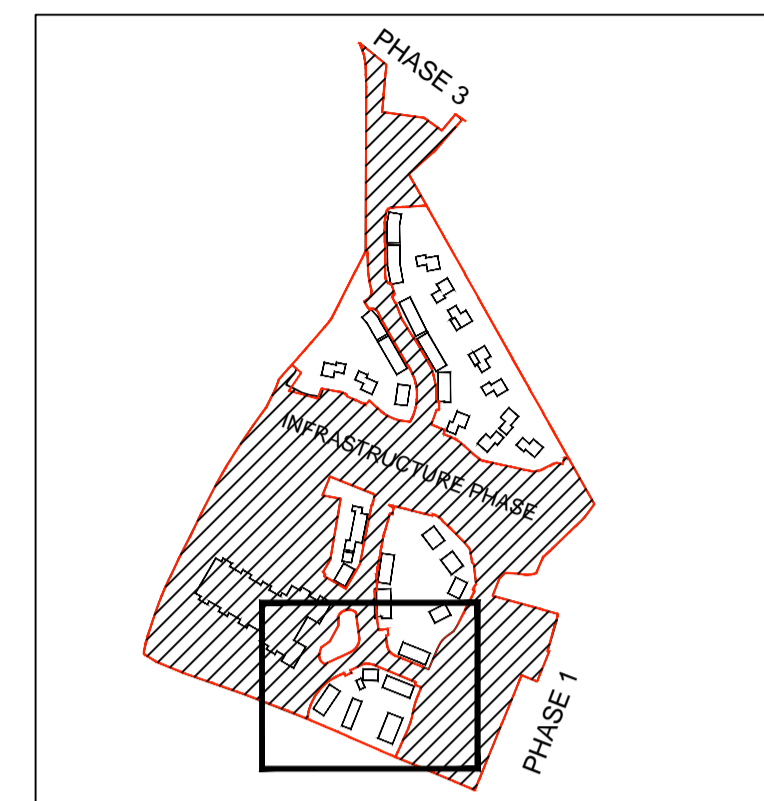


KEY PLAN NTS

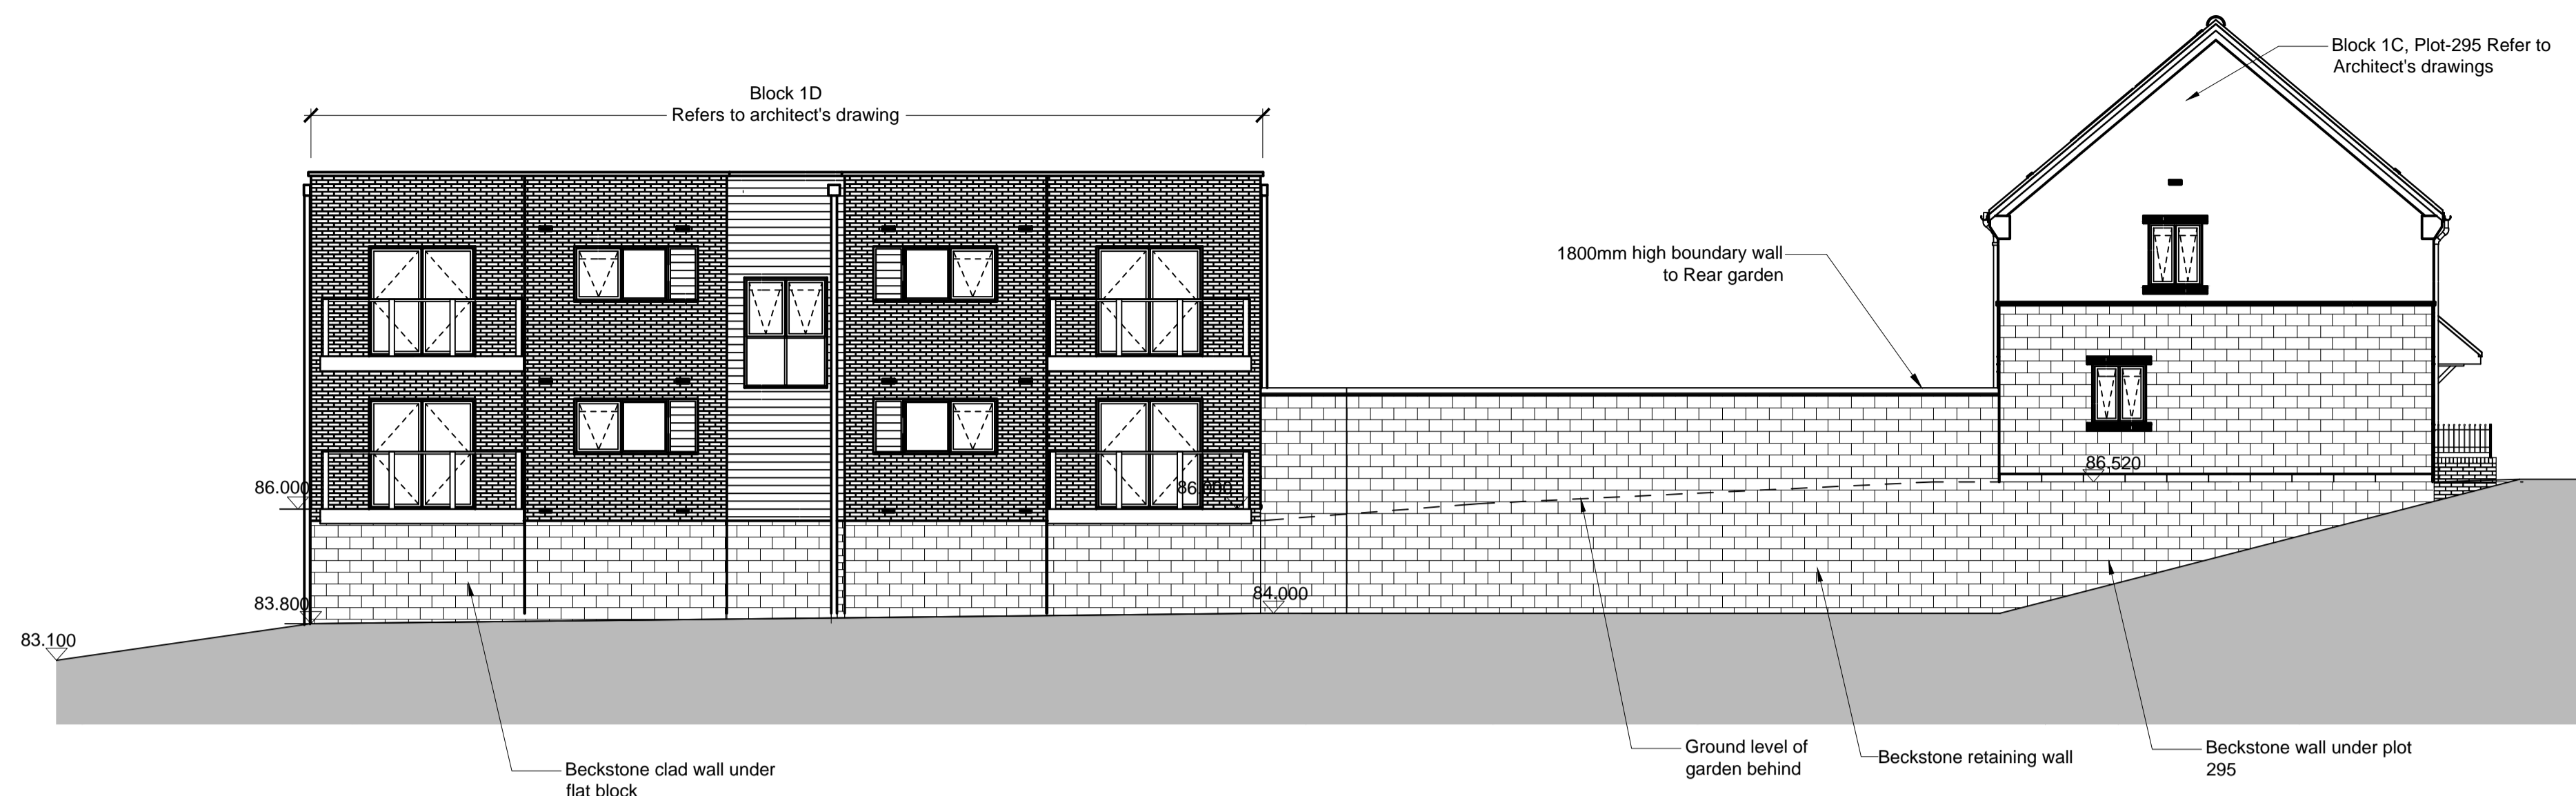

SECTION A-A
scale 1:100

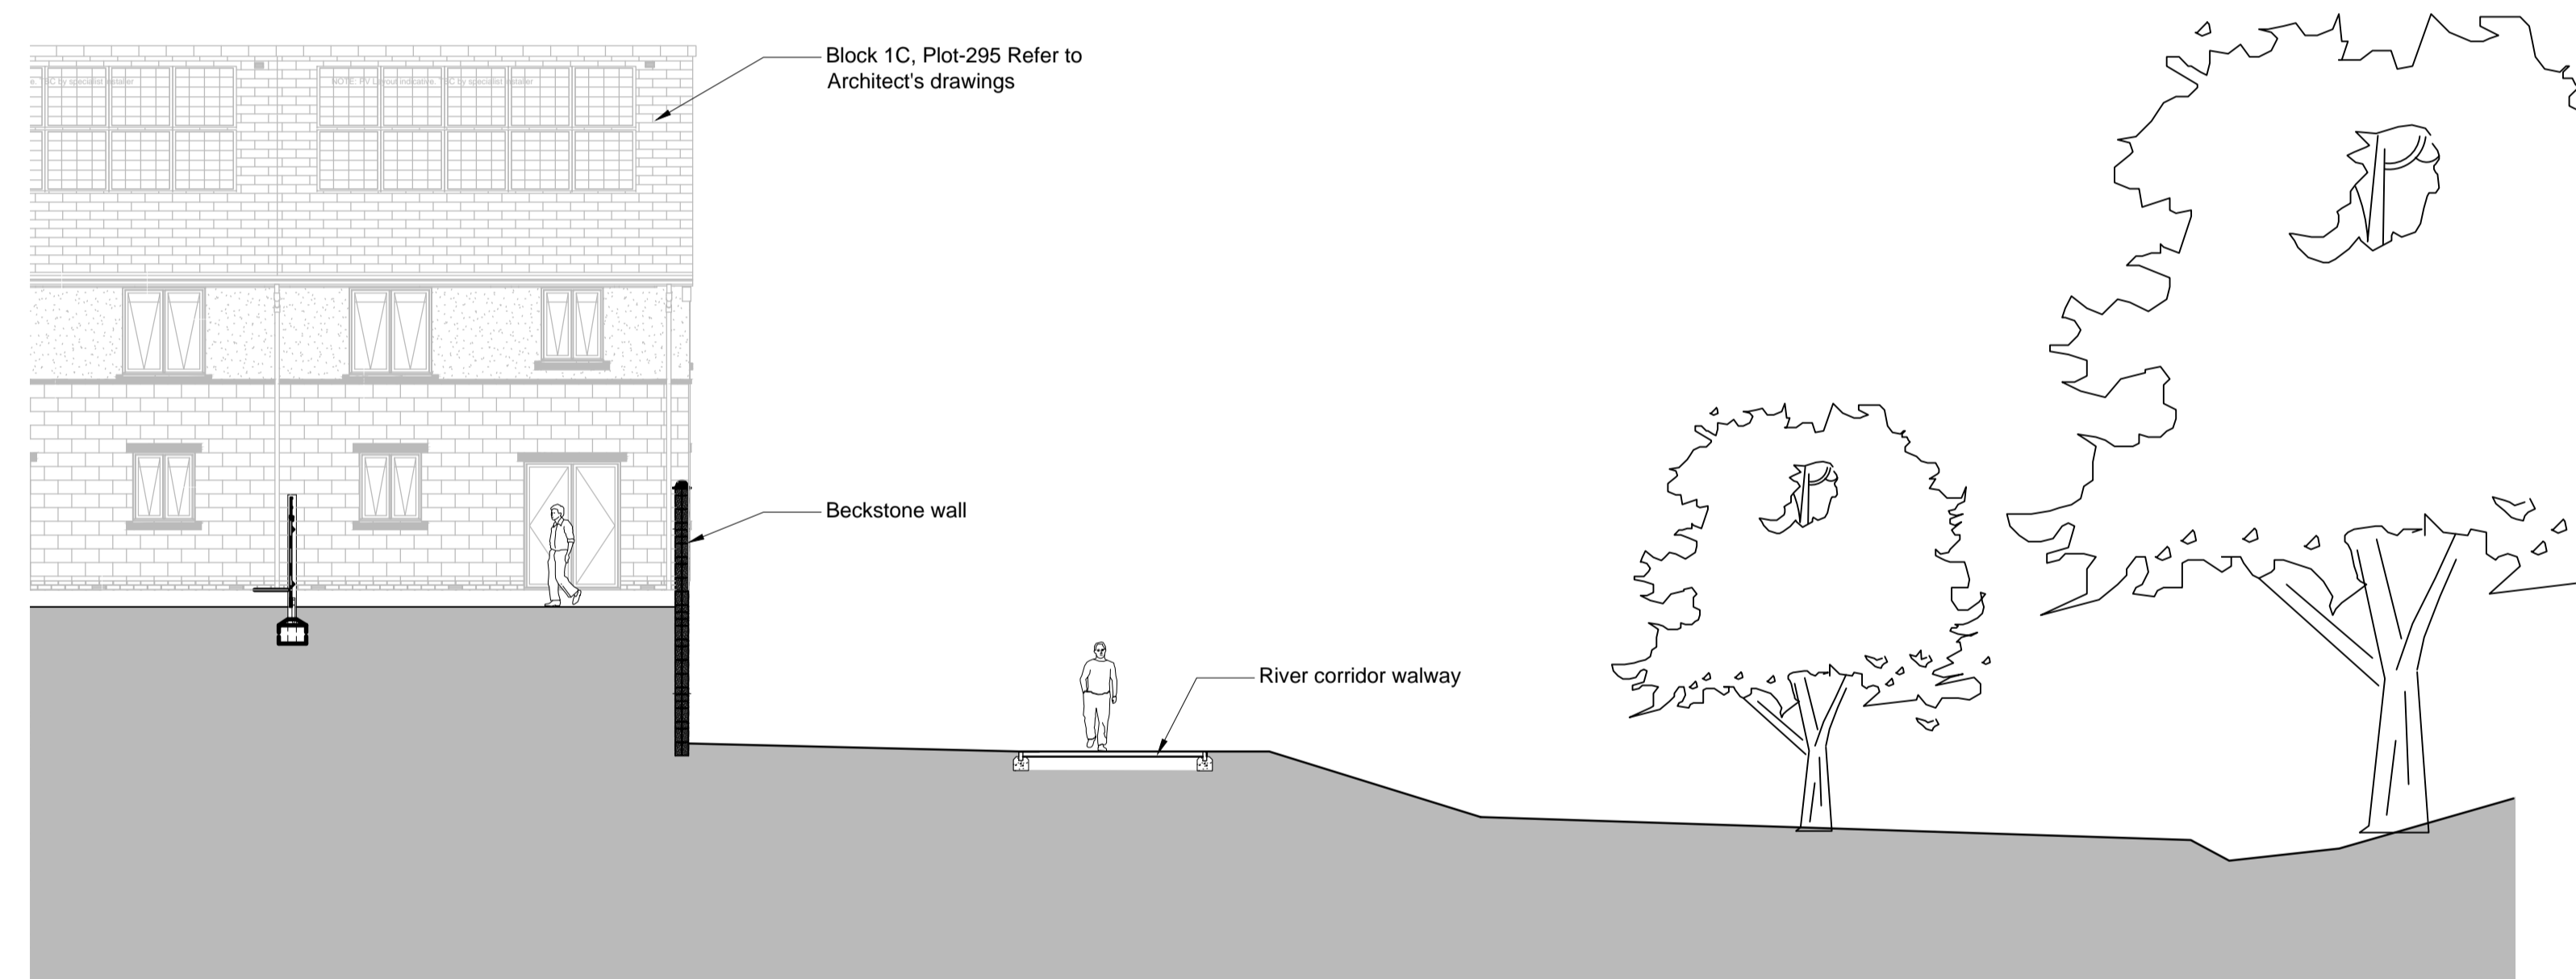

SECTION B-B
scale 1:100

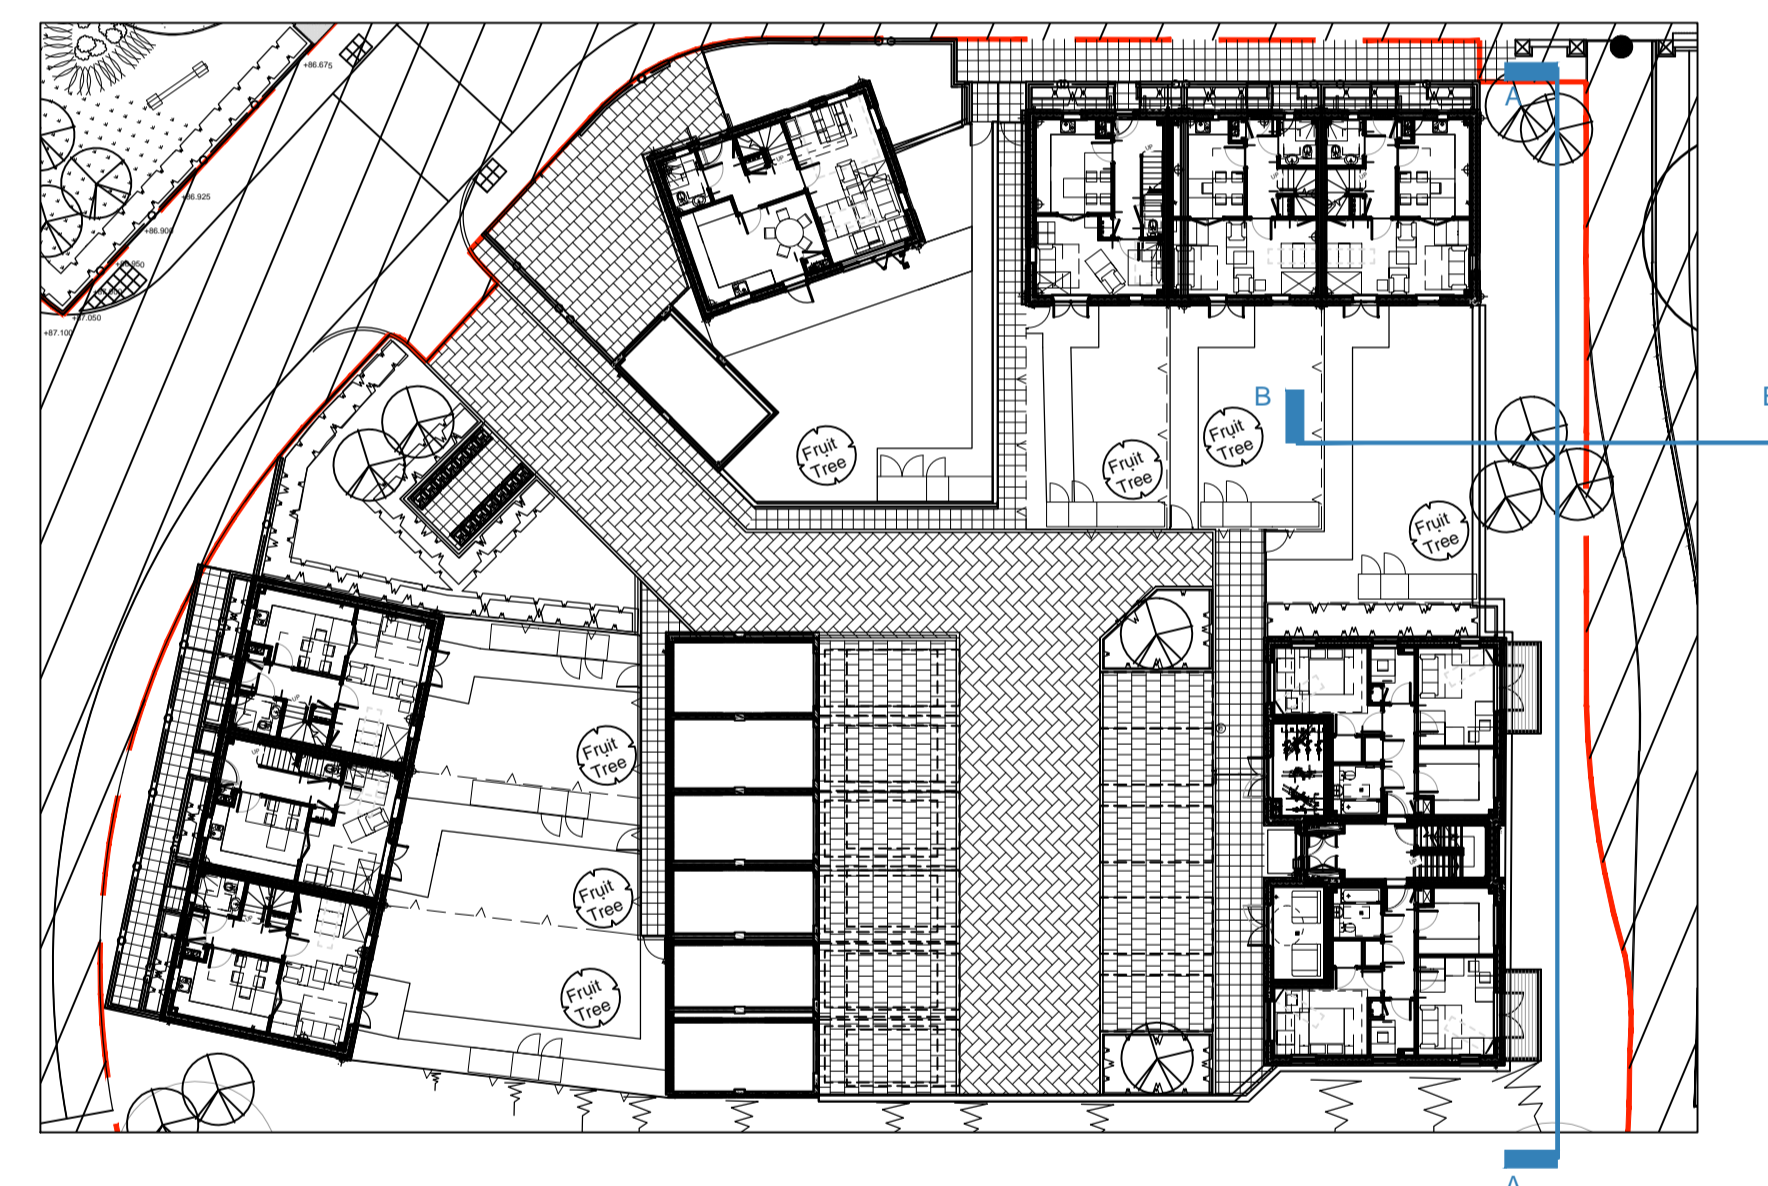

02/03/17 - First issue MQ

date	rev	revision/author/checker

purpose of issue
PLANNING

project
**Bicester Eco Town
Exemplar Site, Phase 2**

drawing
Sections

drawing no	rev
AL4908-2109	-

drawn	MQ	checked	AGF
-------	----	---------	-----

scale @ A1	1:200	date	March'17
------------	-------	------	----------