
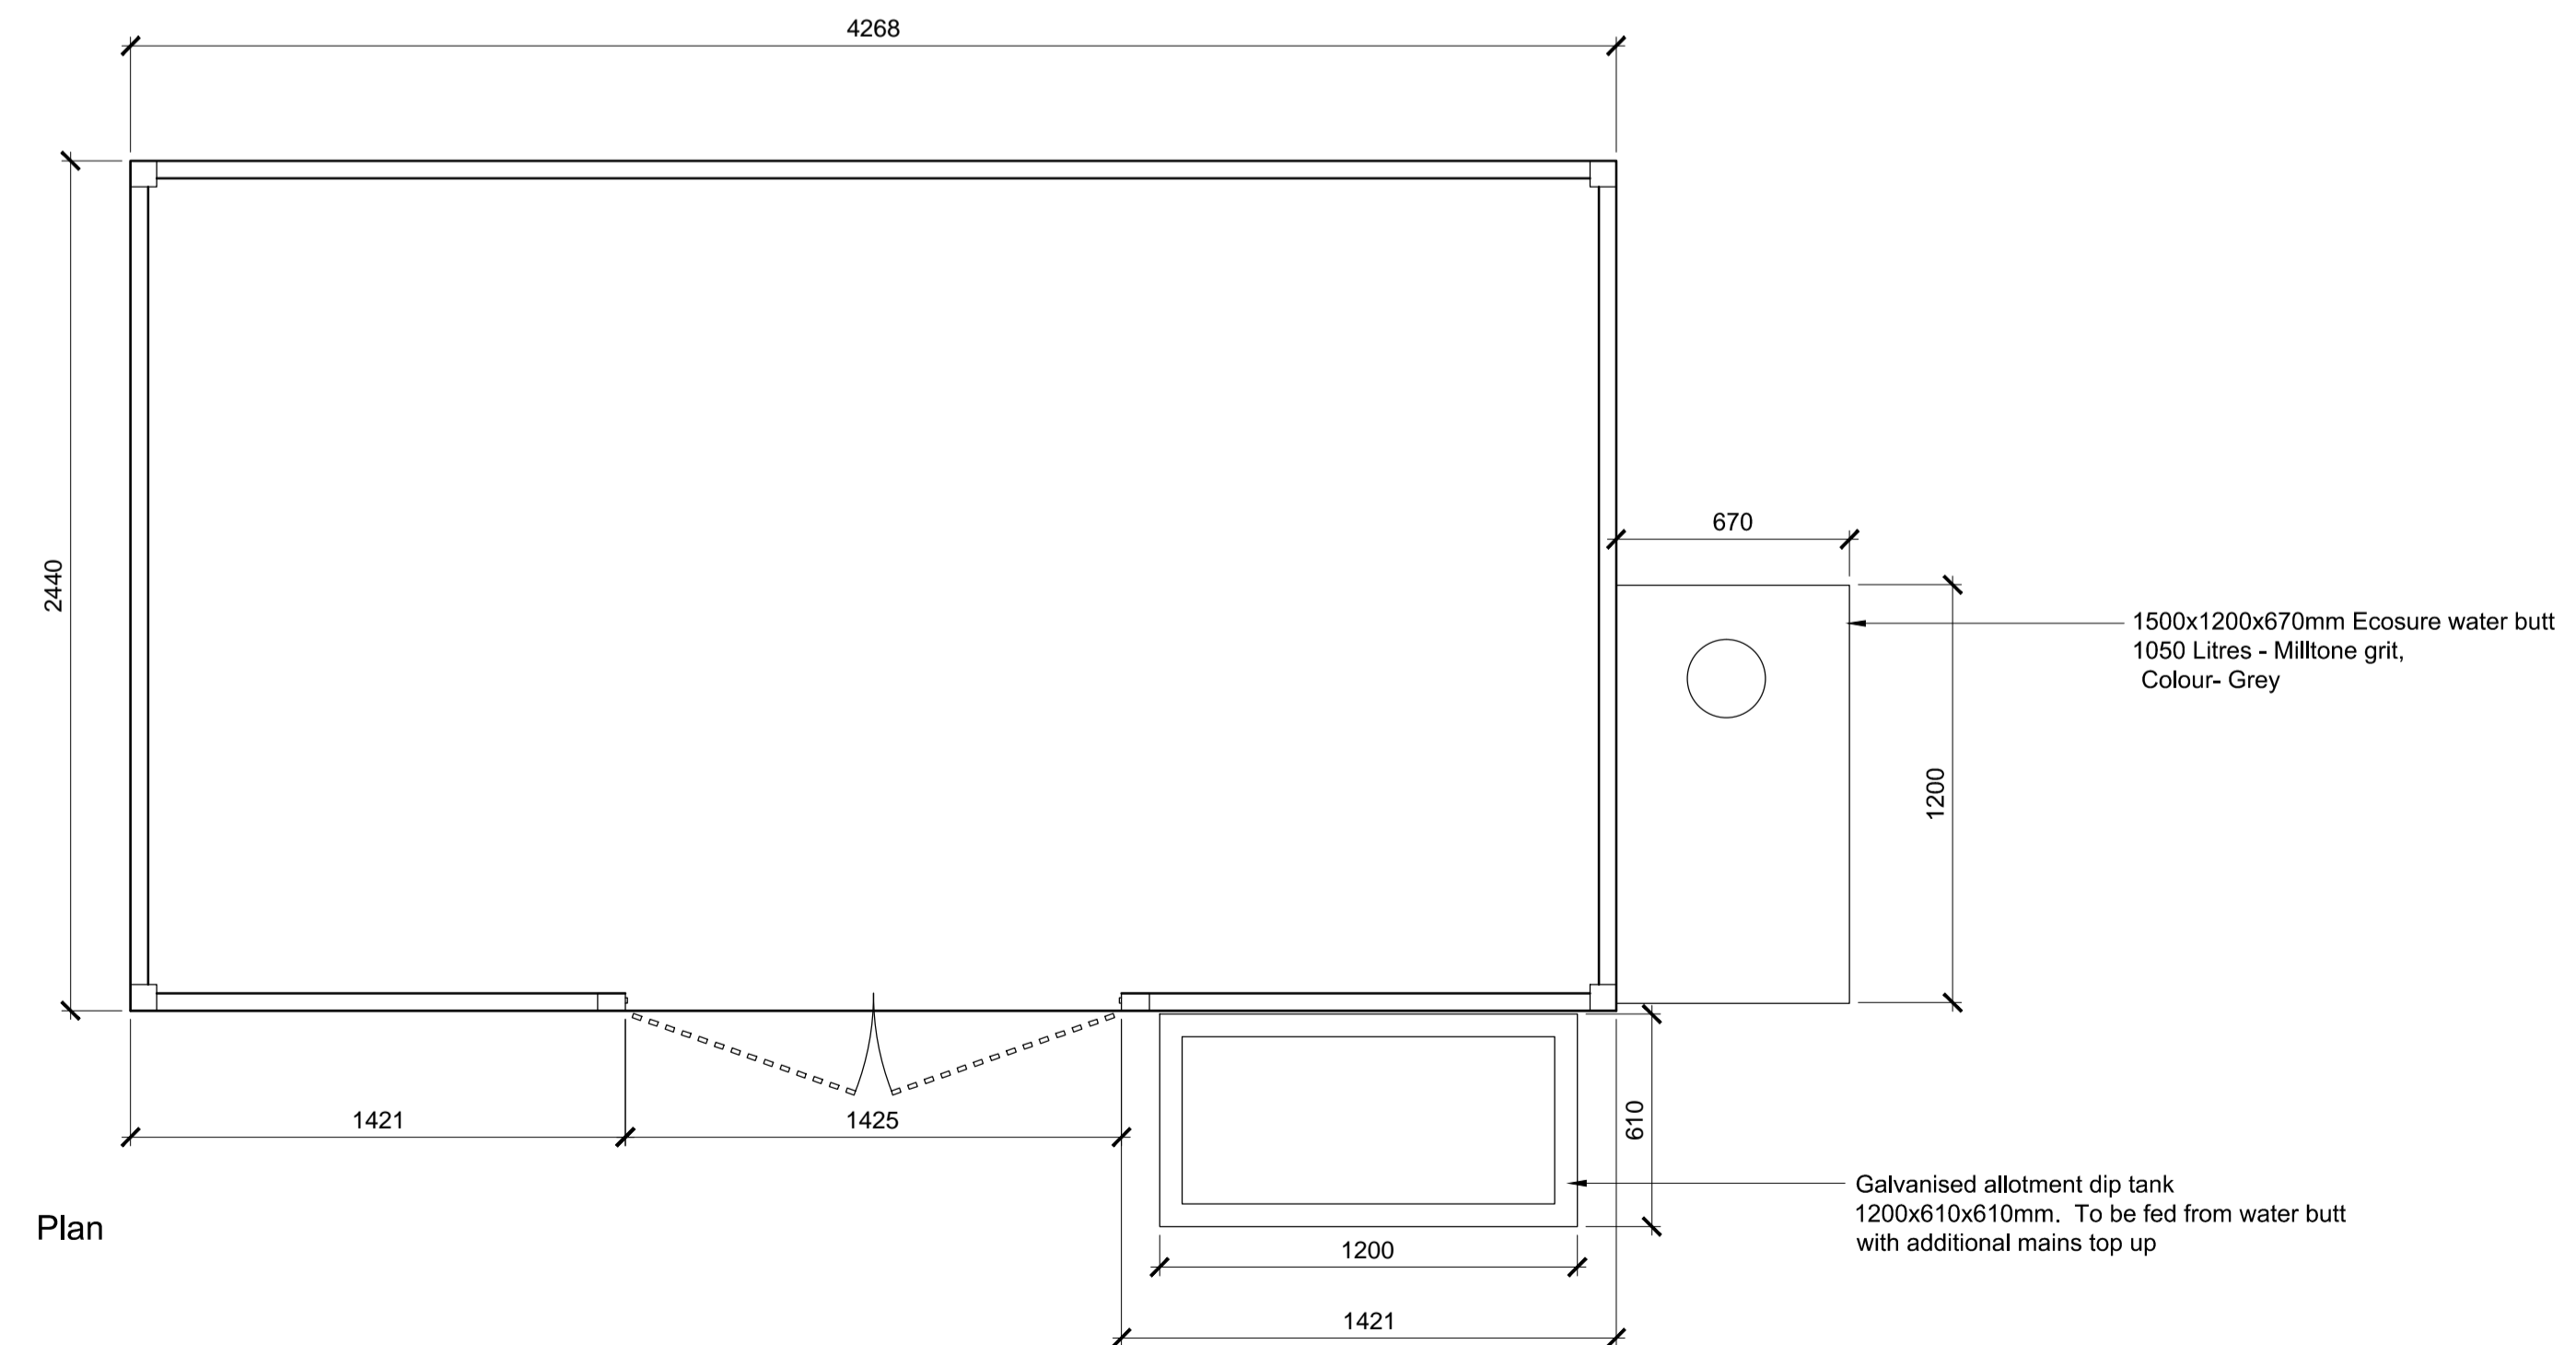


notes

- The contractor is responsible for checking dimensions, tolerances and references. Any discrepancy to be verified with the Architect before proceeding with the works.
- Where an item is covered by drawings to different scales the larger scale drawing is to be worked to.
- Do not scale drawing. Figured dimensions to be worked to in all cases.

CDM Regulations 2015

ALL current drawings and specifications for the project must be read in conjunction with the Designer's Hazard and Environmental Assessment Record.

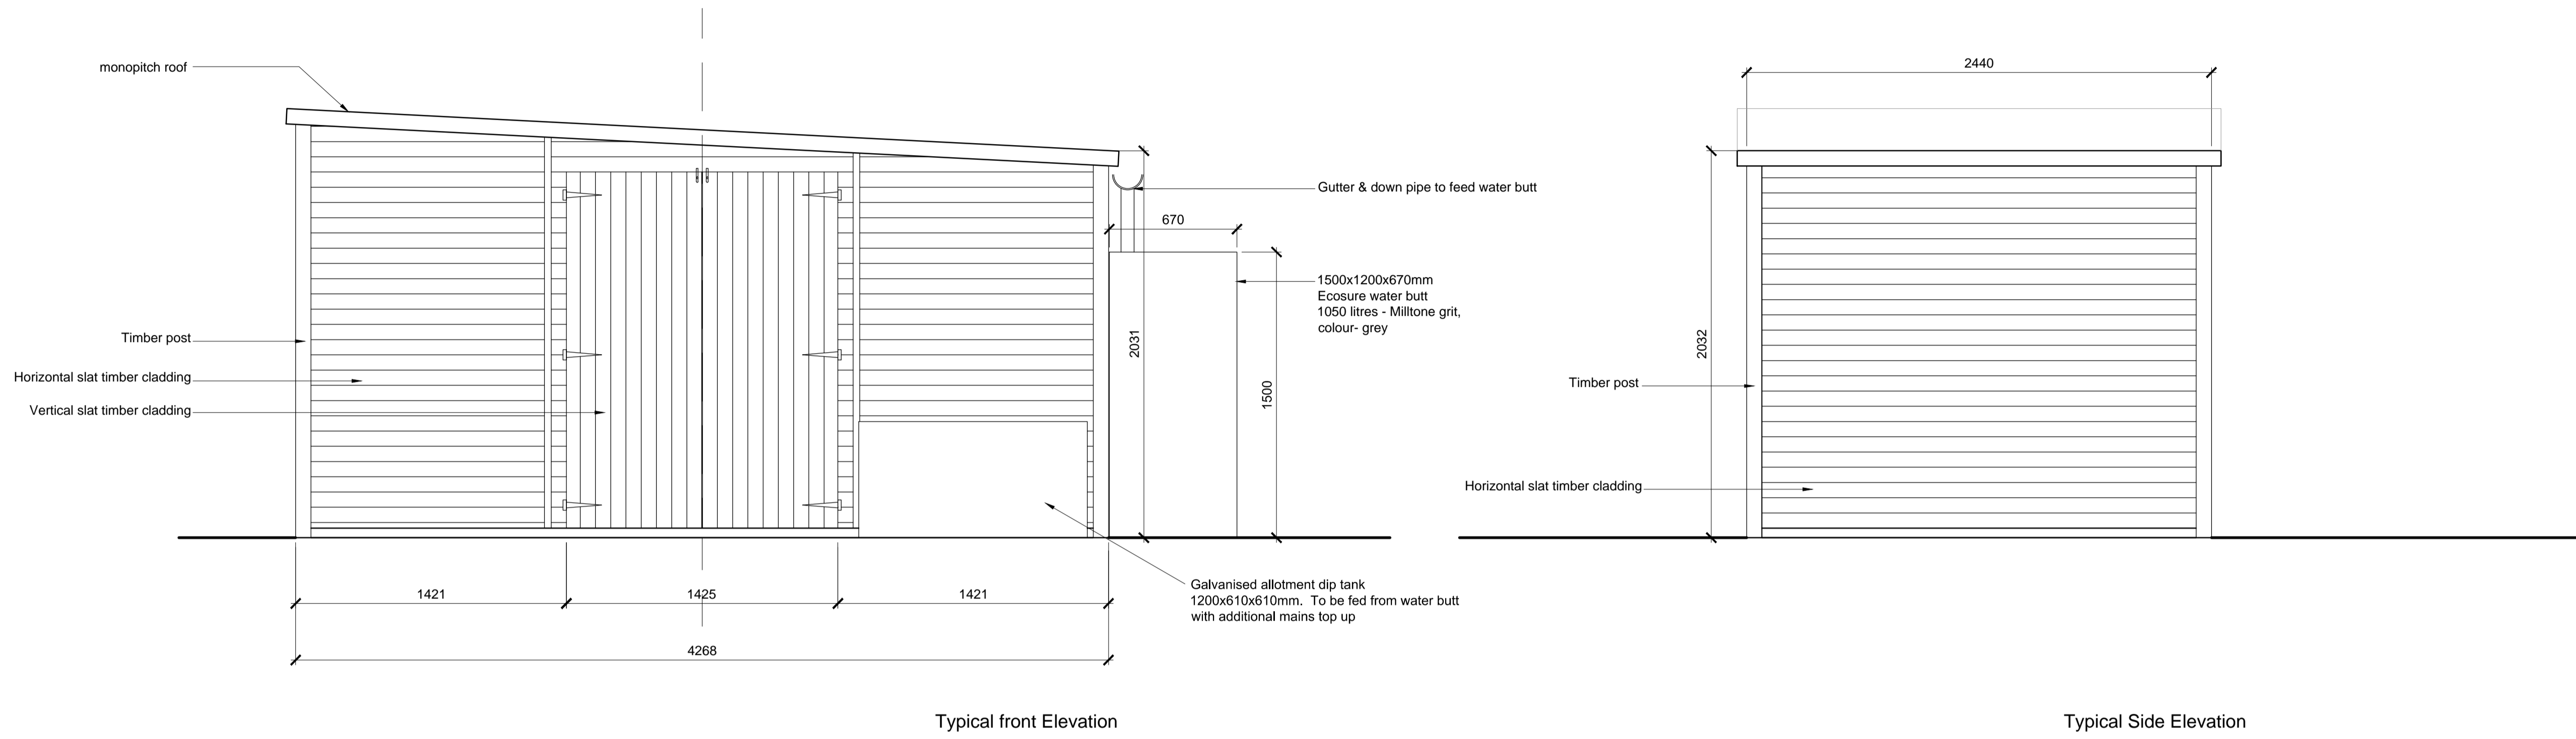

Note-
Storage shed to be formed by 'Empire shed' by Wayfair or similar approved. To incorporating vertical and horizontal slat timber cladding, fully lockable doors to match cladding, Colour- Natural, Single pitch roof. Size as shown.

'Ecosure' Water butt by Tankshop or similar approved. Incorporating 1050 Litres of water each and Weatherproof (Resistant against corrosion). Size as shown.

24/06/16 - Issued for planning TH/AGF

date	rev	revision/author/checker
------	-----	-------------------------

purpose of issue
PLANNING

project
**Bicester Eco Town
Exemplar Site, Phase 2**

drawing
**COMMUNITY GARDEN
STORE & WATER HARVESTING**

drawing no	rev
AL4908-2105	-

drawn	TH	checked	AGF
-------	----	---------	-----

scale @ A1	1:20	date	June '16
------------	------	------	----------