



IMPORTANT NOTE
 This drawing has been prepared solely for the purpose of gaining planning approval. The architects do not hold themselves responsible for any materials use, or construction method or technique, which may be implied or inferred.

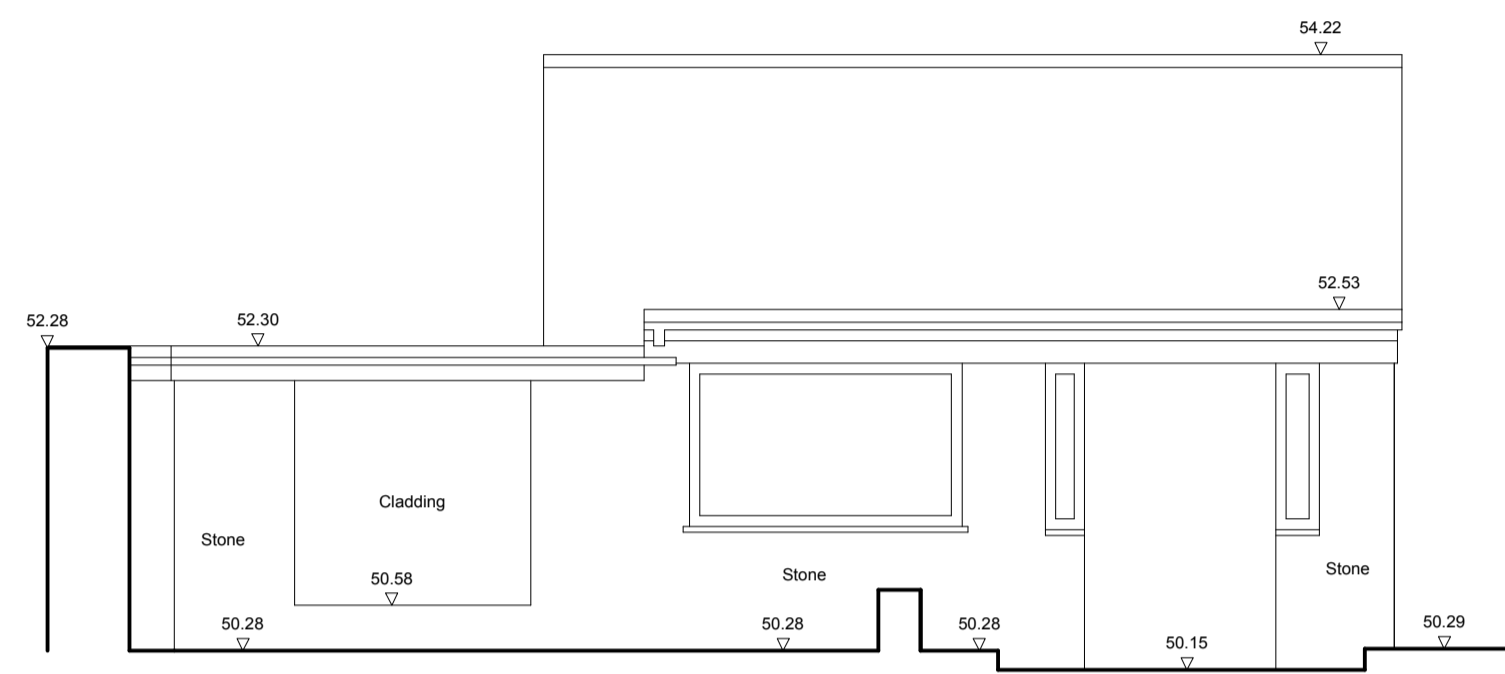


Datum 48.00m Datum 48.00m

Elevation AA

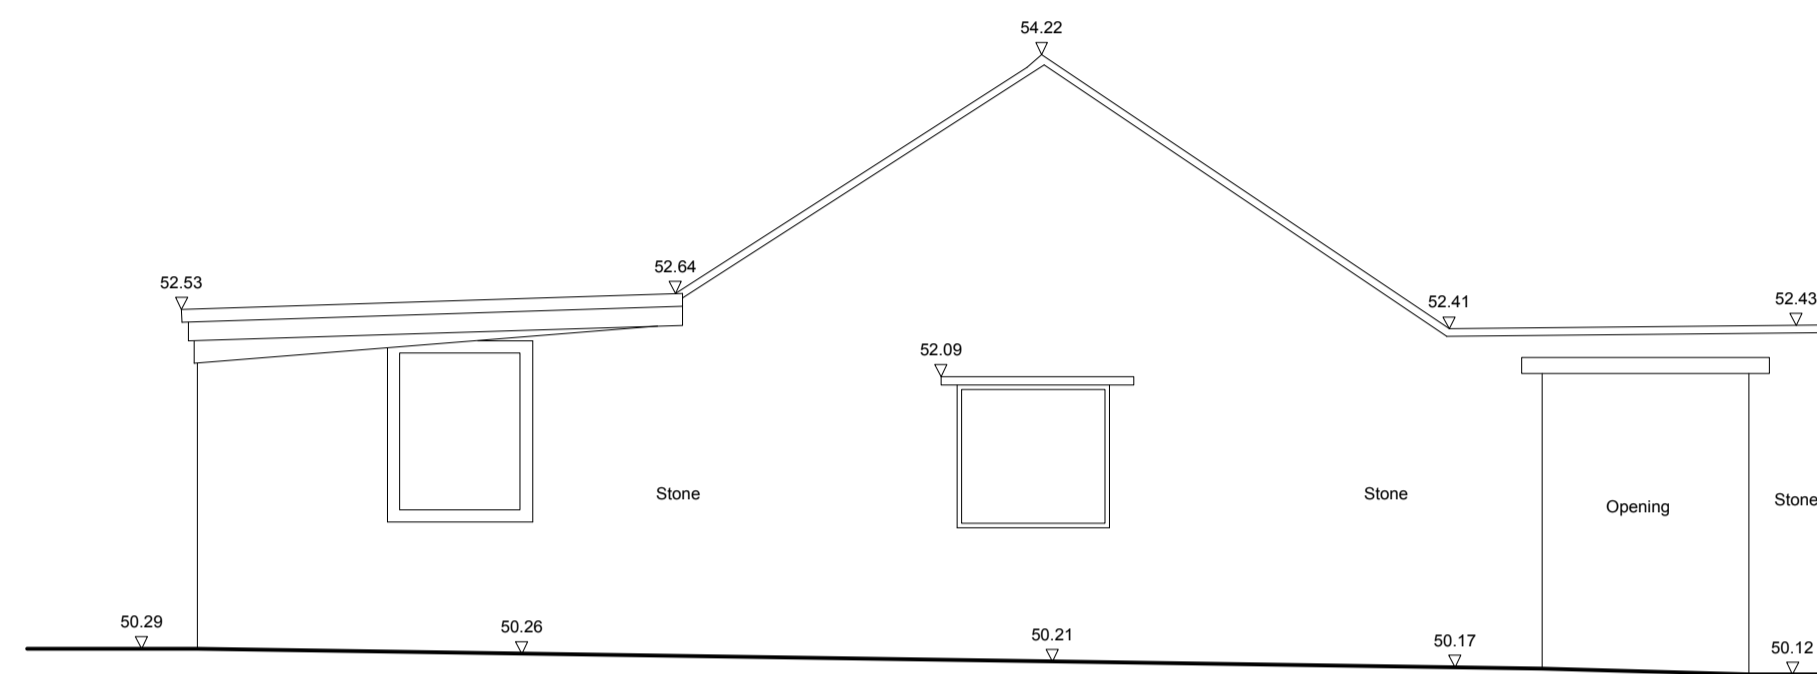


Datum 48.00m Datum 48.00m

Elevation BB

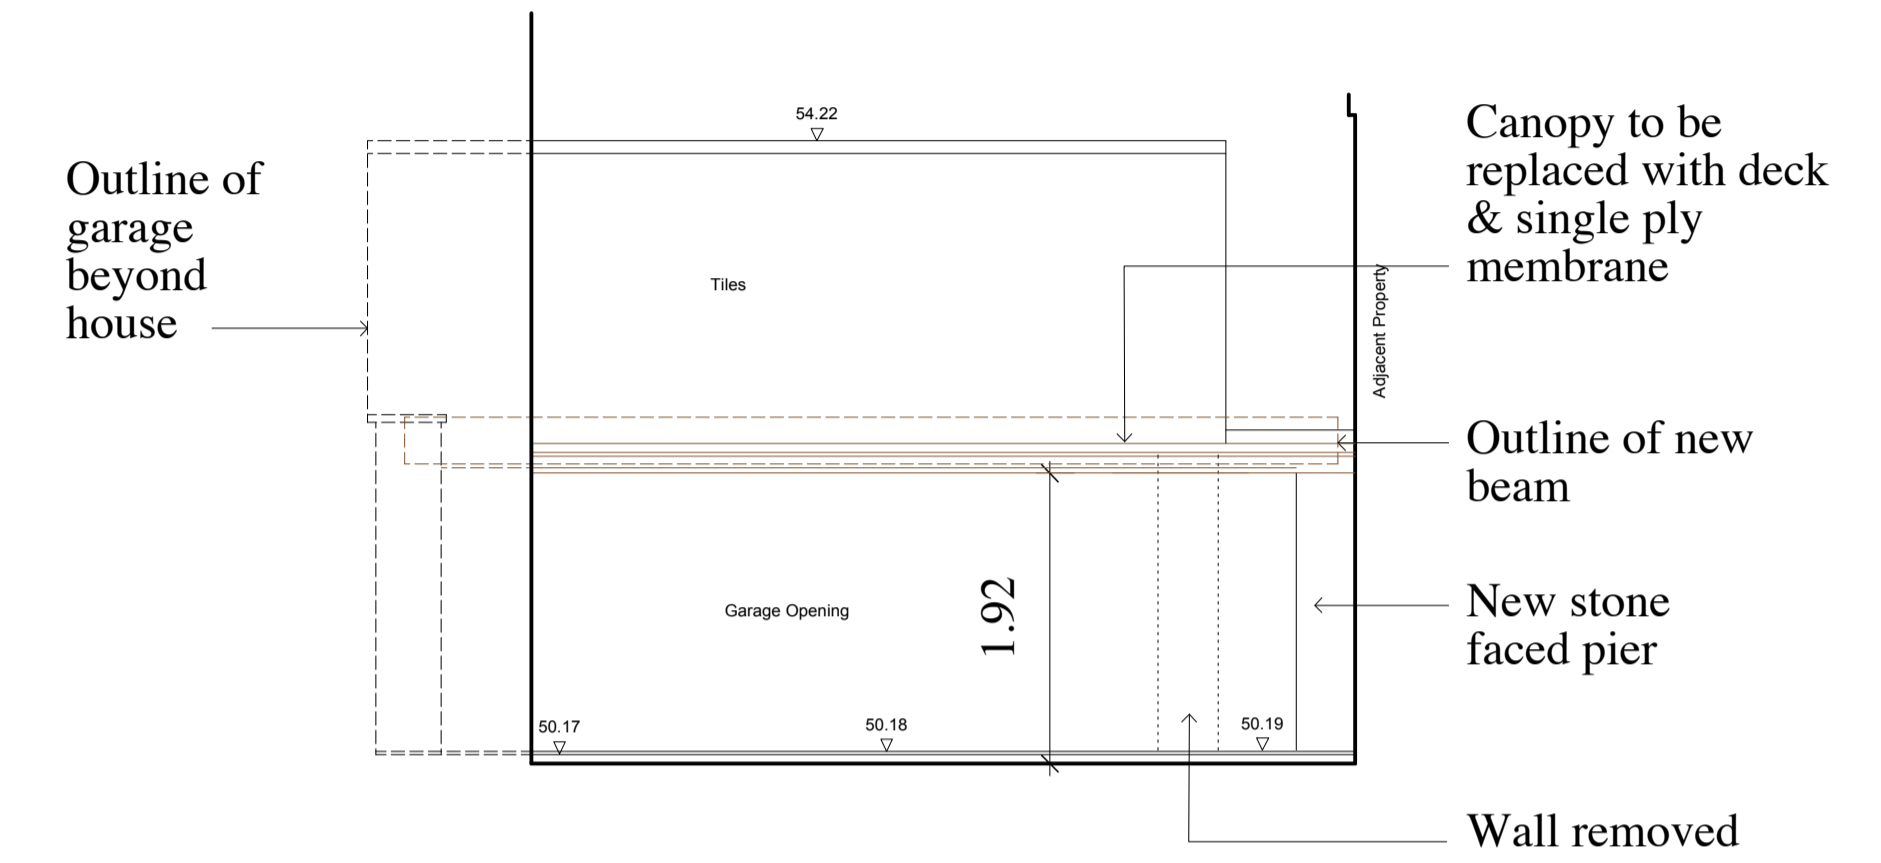


Datum 48.00m Datum 48.00m

Elevation CC

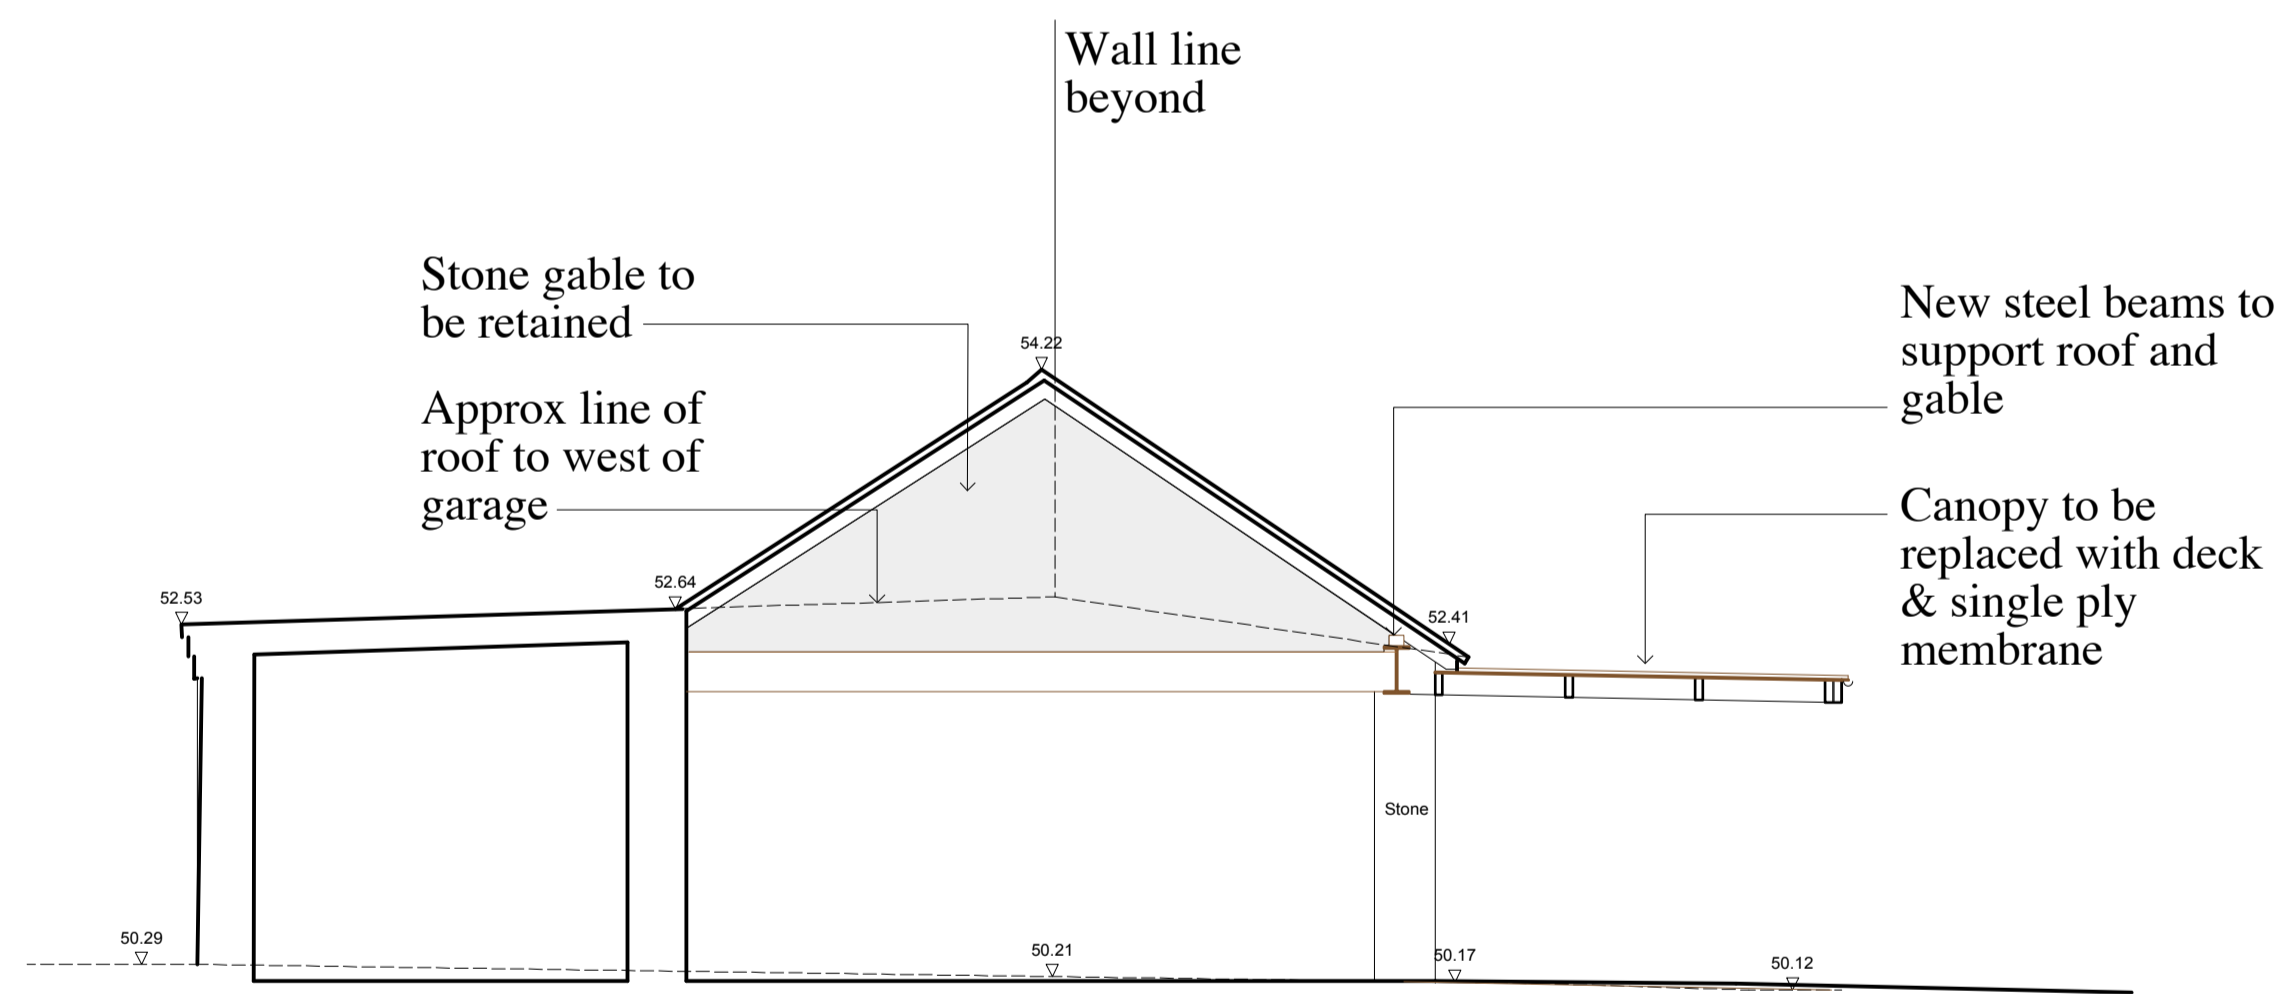

Datum 48.00m Datum 48.00m

Section DD

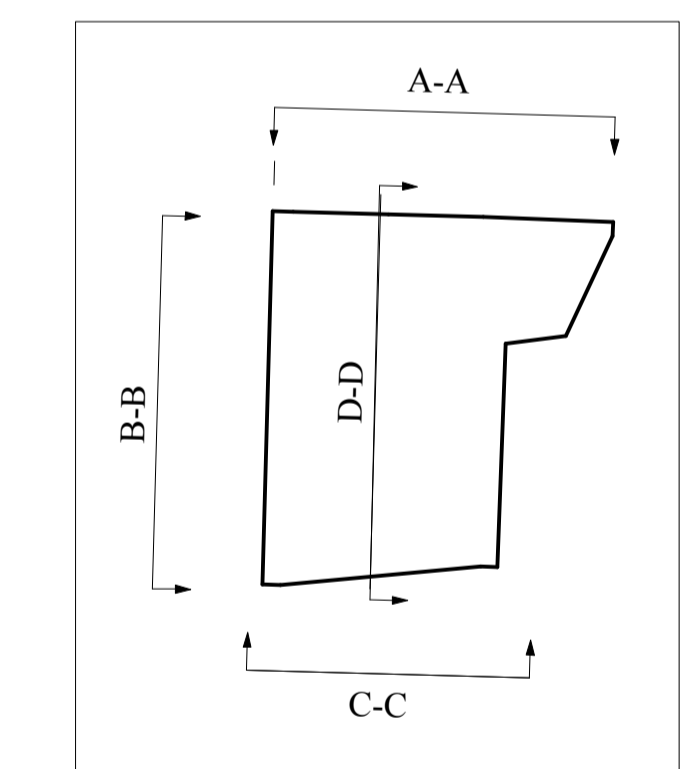

Section Location



NICHOLS BROWN WEBBER
 ARCHITECTS AND LANDSCAPE PLANNERS

POND HOUSE, NORTHEM, HENLEY-ON-THAMES, OXON RG9 6LG
 TEL: TURVILLE HEATH (01491 638 536), FAX (01491 638 228)

PROJECT
Elm Tree House

DRAWING TITLE
Proposed garage elevations

PLOT DATE AUG14	CHECKED
SCALE 1/100 @ A1 1/200 @ A3	STATUS P
PROJECT NO 665	DRAWING NO P13
	REVISION

email: enquiries@nbwarchitects.co.uk