





Viewpoint 10: Existing view from entrance gateway to Tudor Hall School (Wykhams Park), looking east into the site



Viewpoint 10: Illustration showing proposed view from entrance gateway to Tudor Hall School (Wykhams Park), looking east into the site. (View shows outline of proposed buildings and removal of existing trees along A361 for new access road.)

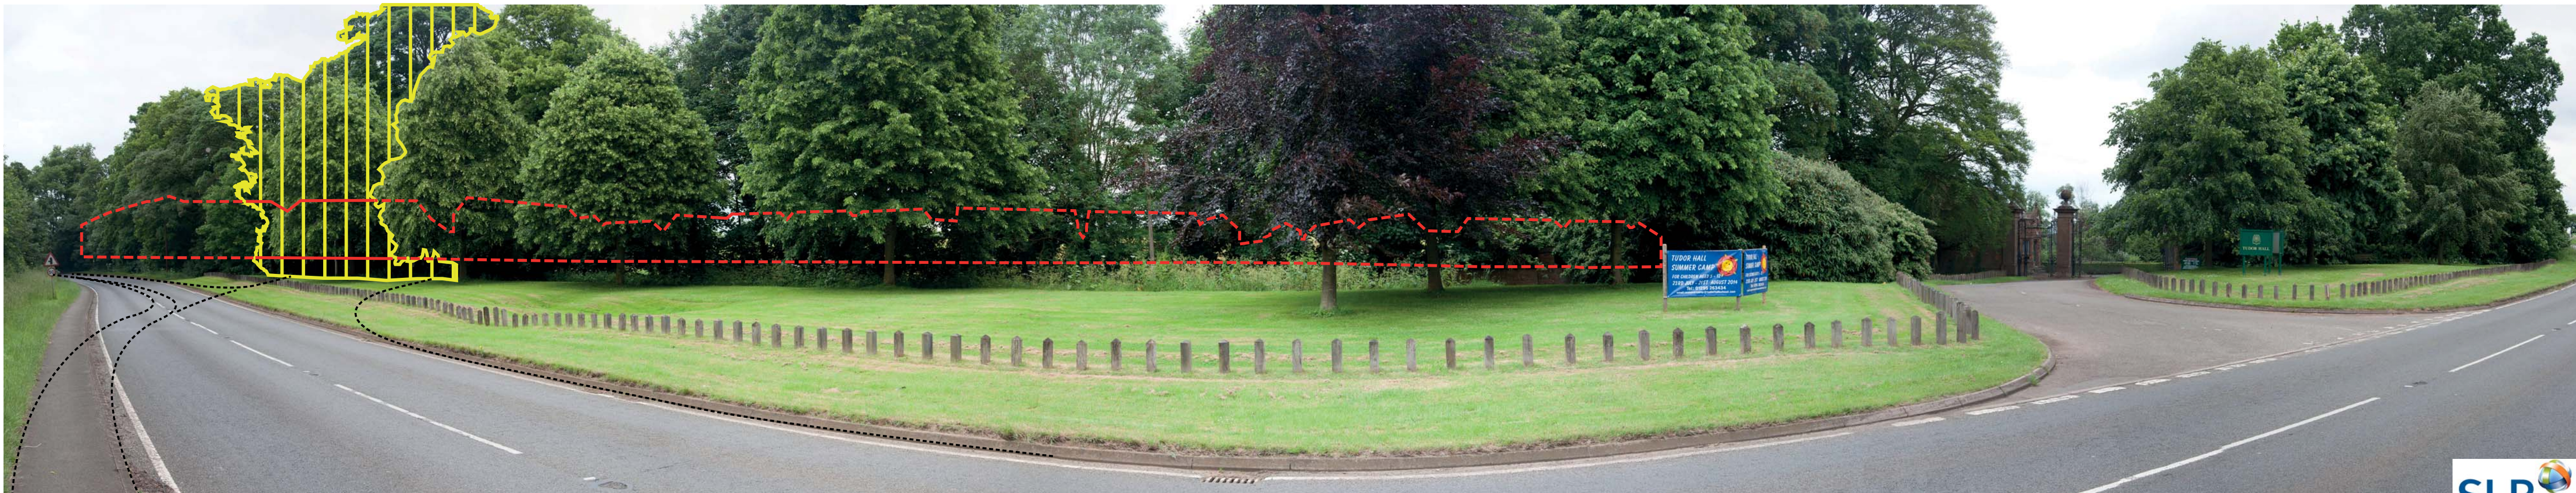

Approximate extent of existing trees to be removed for new access road.

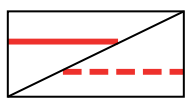

New housing visible.  
New housing screened by existing vegetation.



Approximate alignment of new access road.

ILLUSTRATION A

Banbury  
04892.00001.005.A  
28/08/14





Viewpoint 12: Existing view from Crouch Hill to the north-west, looking south-east towards the site.



Viewpoint 12: Illustration, showing proposed view from Crouch Hill to the north-west, looking south-east towards the site.

ILLUSTRATION B

Banbury  
04892.00001.006.A  
28/08/14

