

Wykham Park Farm Banbury


Title: CA10769/7.2
Existing Noise Sensitive
Receptors

Drawn By: Simon Urquhart
Checked By: Simon Urquhart
Approved By: Mark Dawson
31/10/2014

Signs and symbols

- Existing Sensitive Receptors
- Existing Buildings
- Site Boundary

Length scale 1:12000

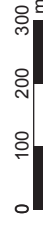


ENERGY AND CLIMATE CHANGE
ENVIRONMENT AND SUSTAINABILITY
INFRASTRUCTURE AND UTILITIES
MINING, QUARRYING AND ORE RESOURCES
WASTE RESOURCE MANAGEMENT



your earth our world

Wardell Armstrong

2 The Avenue, Leigh, Greater Manchester, WN7 1ES, United Kingdom
Telephone: +44 (0)1942 260101 Facsimile: +44 (0)1942 261754 www.wardell-armstrong.com

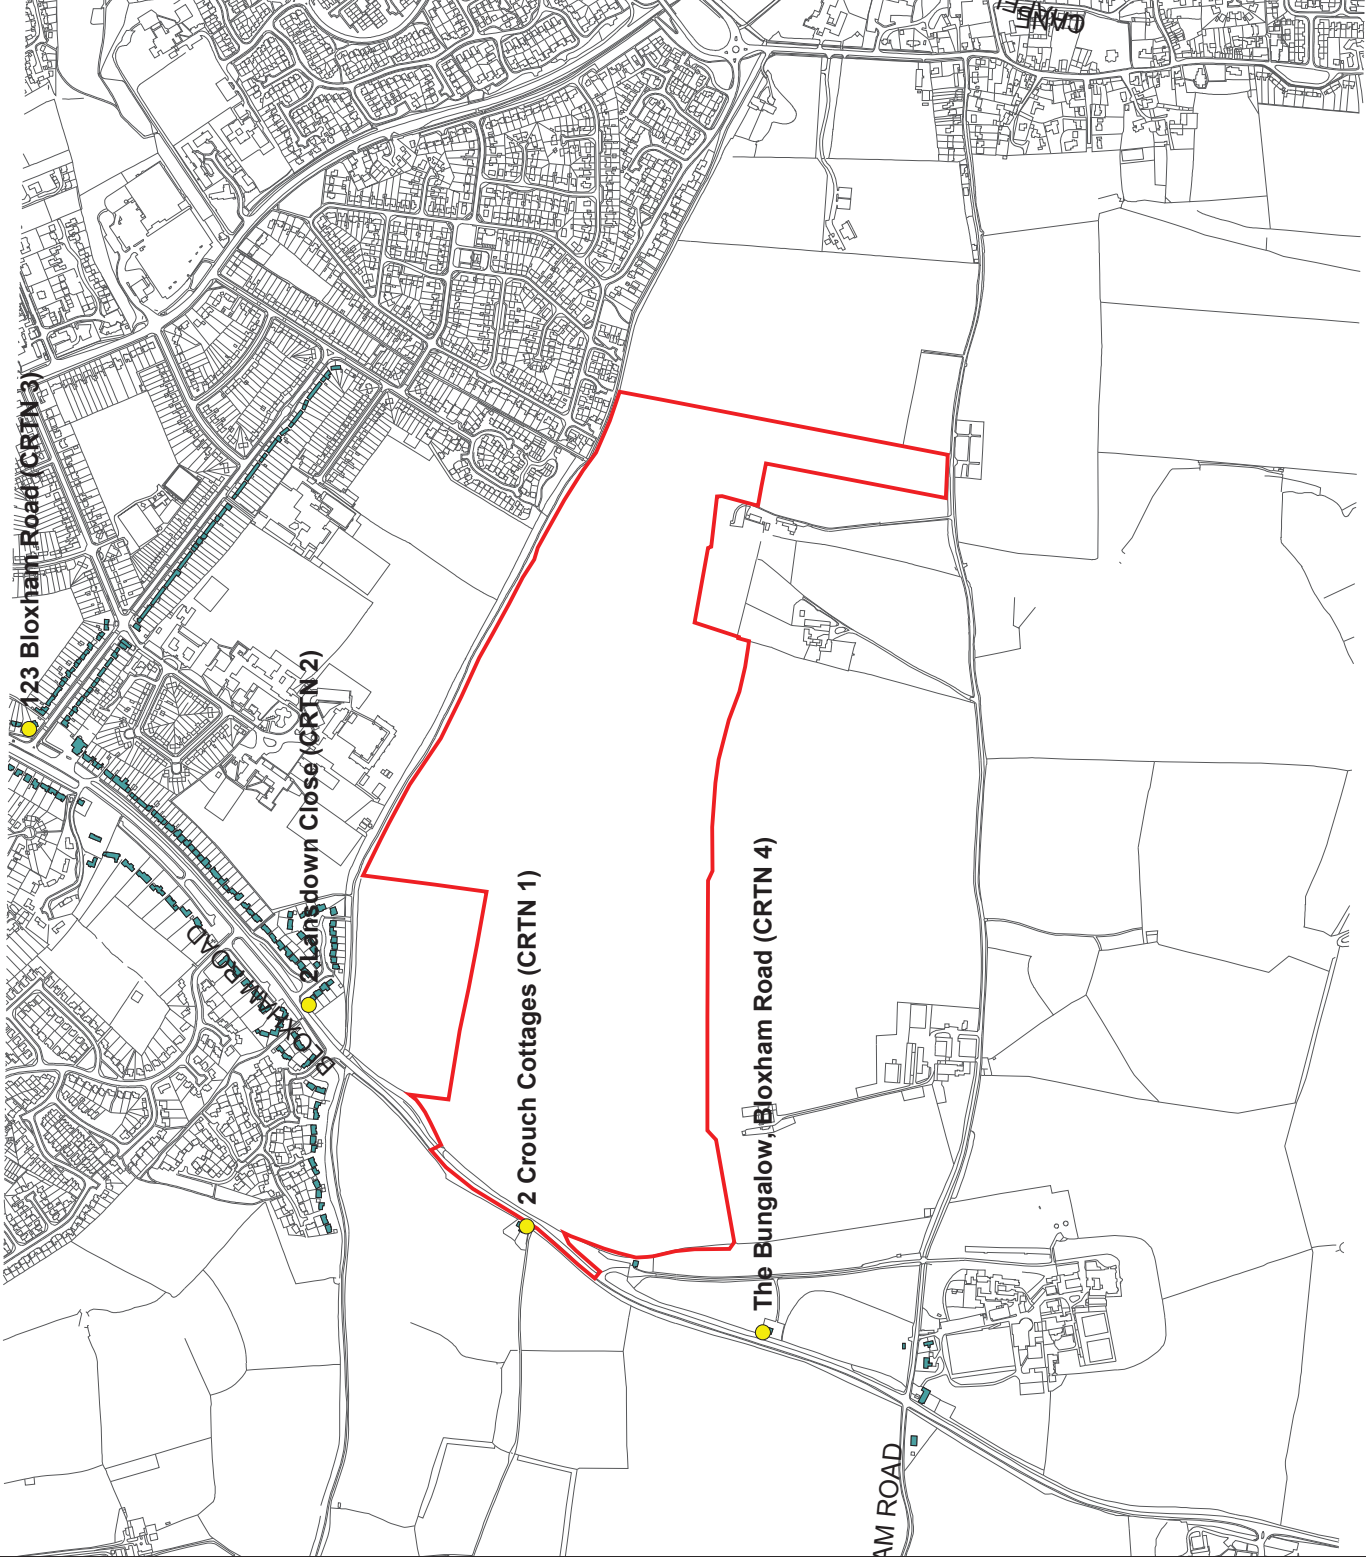

Wykham Park Farm Banbury

Title: CA10769/7.3
Without Development 2022
LA10(dB)

Drawn By: Simon Urquhart

Checked By: Simon Urquhart


Approved By: Mark Dawson

31/10/2014



Signs and symbols

-  Existing Sensitive Receptor
-  Proposed Sensitive Receptor
-  Existing Buildings
-  Site Boundary

Noise levels in LA10 dB(A)

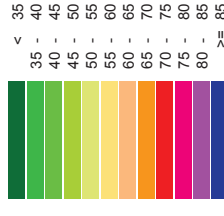

Length scale 1:12000

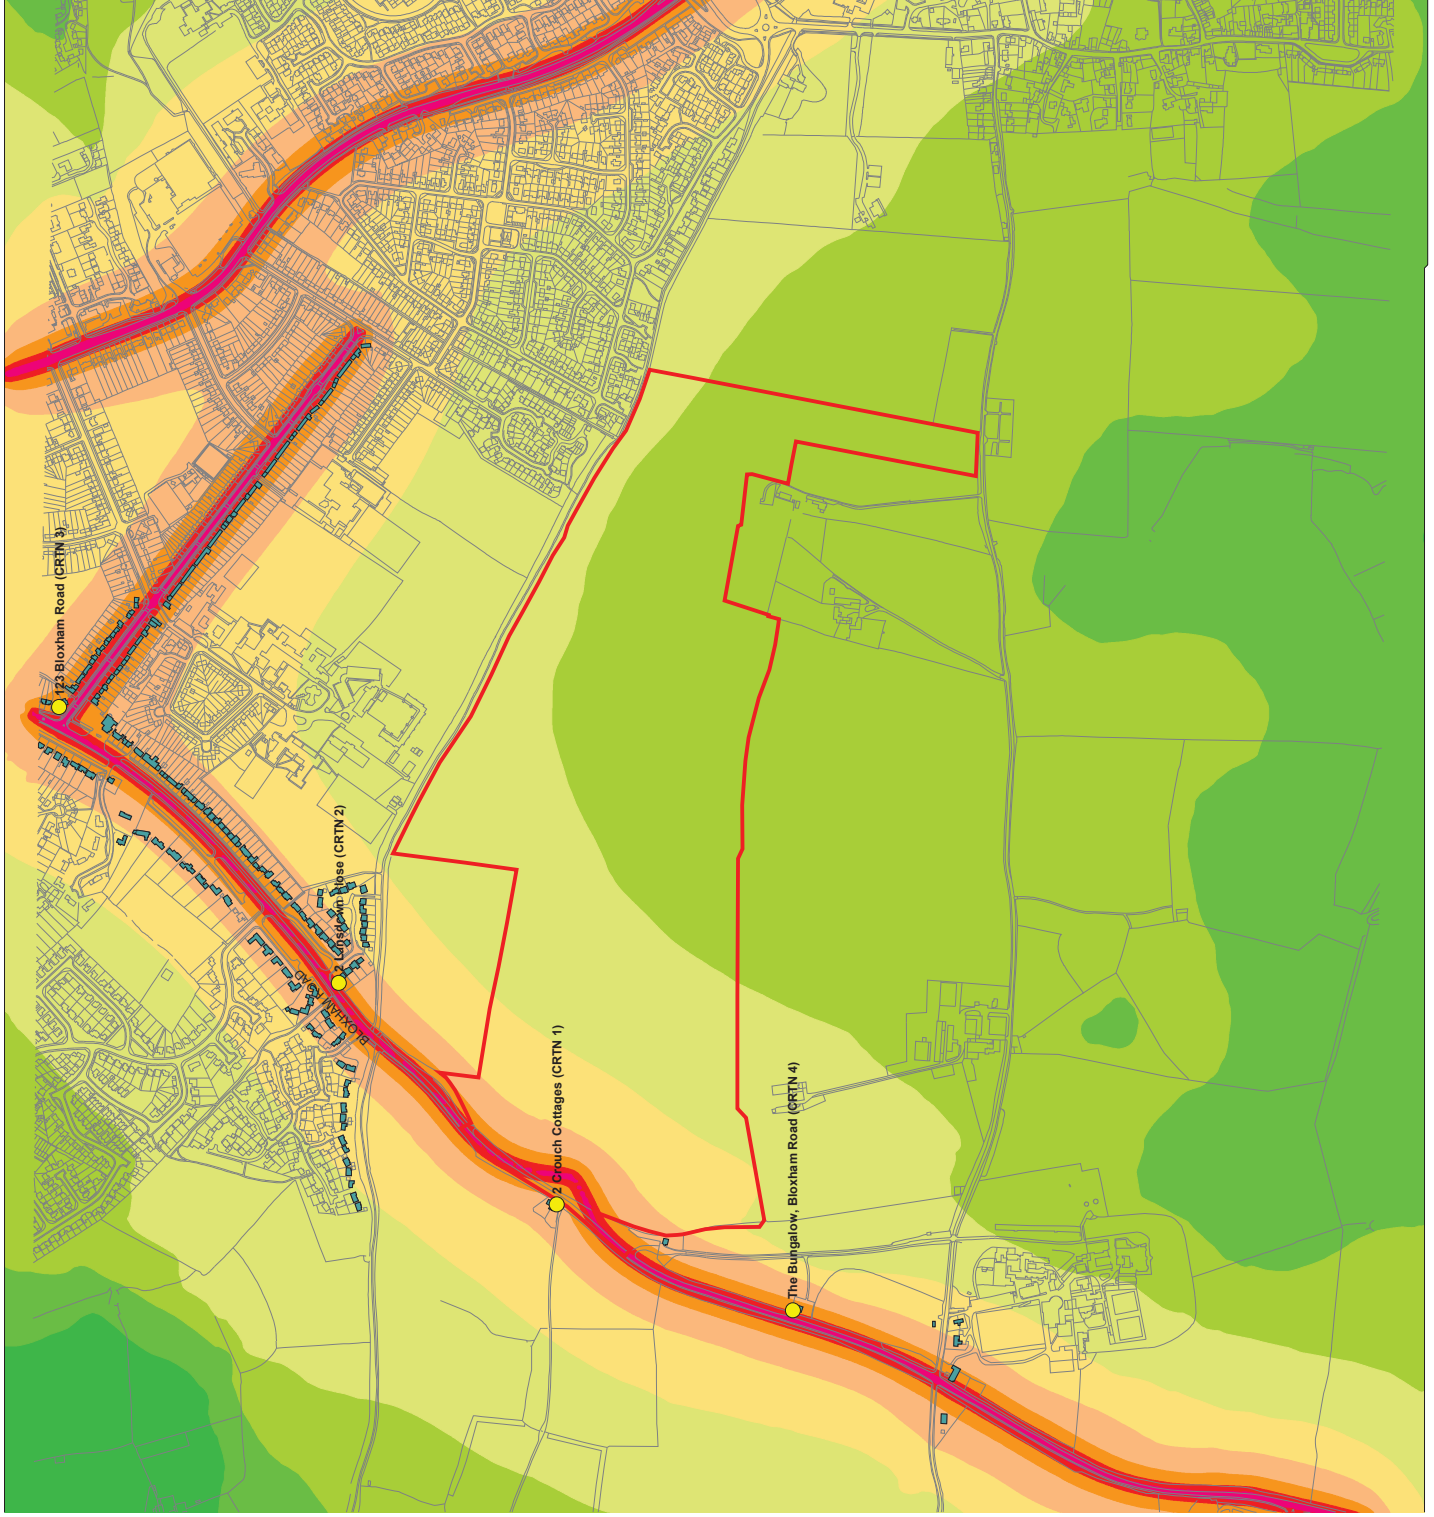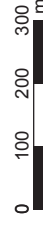

your earth our world

ENERGY AND CLIMATE CHANGE
ENVIRONMENT AND SUSTAINABILITY
INFRASTRUCTURE AND UTILITIES
MINING, QUARRYING AND ORE RESERVES
WASTE RESOURCE MANAGEMENT

Wardell Armstrong

2 The Avenue, Leigh, Greater Manchester, WN7 1ES, United Kingdom
Telephone: +44 (0)1942 260101 Facsimile: +44 (0)1942 261754 www.wardell-armstrong.com

Wykham Park Farm Banbury

Title: CA10769/7.4
 With Development 2022
 + Committed Development
 LA10(dB)

Drawn By: Simon Urquhart

Checked By: Simon Urquhart


Approved By: Mark Dawson

31/10/2014



Signs and symbols

- Existing Sensitive Receptors
- Proposed Sensitive Receptor
- Existing Buildings
- Site Boundary
- masterplan

Noise levels
 in L_{A10} dB(A)

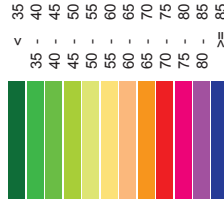

Length scale 1:12000

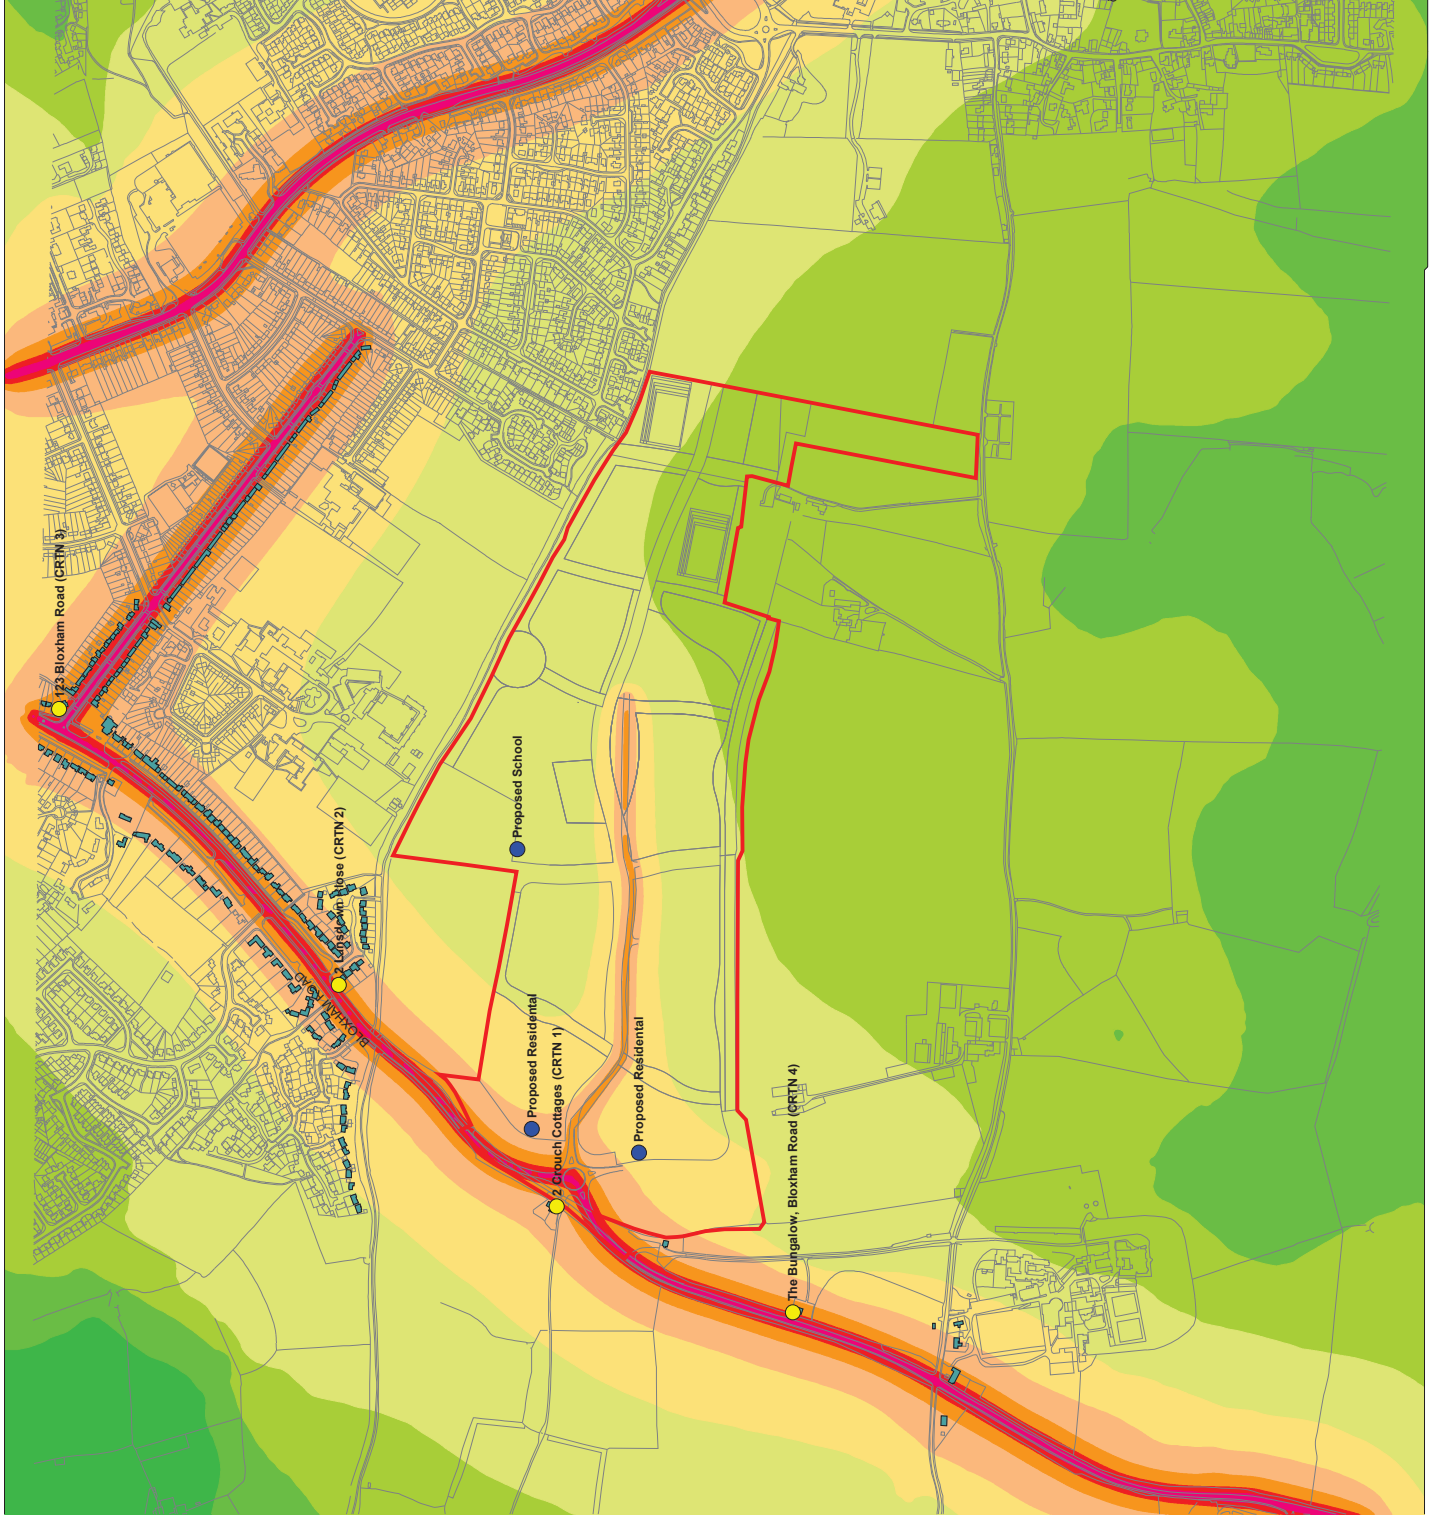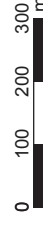

your earth our world

ENERGY AND CLIMATE CHANGE
 ENVIRONMENT AND SUSTAINABILITY
 INFRASTRUCTURE AND UTILITIES
 MINING, QUARRYING AND ORES
 WASTE RESOURCE MANAGEMENT

Wardell Armstrong
 2 The Avenue, Leigh, Greater Manchester, WN7 1ES, United Kingdom
 Telephone: +44 (0)1942 260101 Facsimile: +44 (0)1942 261754 www.wardell-armstrong.com

Wykham Park Farm Banbury

Title: CA10769/7.5
 With & Without Development,
 Difference Plot 2022 L_{A10}(dB)






Drawn By: Simon Urquhart

Checked By: Simon Urquhart

Approved By: Mark Dawson

31/10/2014


Signs and symbols

-  Existing Sensitive Receptors
-  Proposed Sensitive Receptor
-  Existing Buildings
-  Site Boundary
-  Masterplan

Noise levels
 in L_{A10} dB(A)



Length scale 1:12000

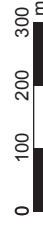

your earth our world


ENERGY AND CLIMATE CHANGE
 ENVIRONMENT AND SUSTAINABILITY
 INFRASTRUCTURE AND UTILITIES
 MINING, QUARRYING AND OIL & GAS
 WASTE RESOURCE MANAGEMENT

Wardell Armstrong
 2 The Avenue, Leigh, Greater Manchester, WN7 1ES, United Kingdom
 Telephone: +44 (0)1942 260101 Facsimile: +44 (0)1942 261754 www.wardell-armstrong.com

Wykham Park Farm Banbury

Title: CA10769/7.6
 With Development 2022
 Night-time L_{Aeq}(dB)


Drawn By: Simon Urquhart
 Checked By: Simon Urquhart
 Approved By: Mark Dawson
 31/10/2014

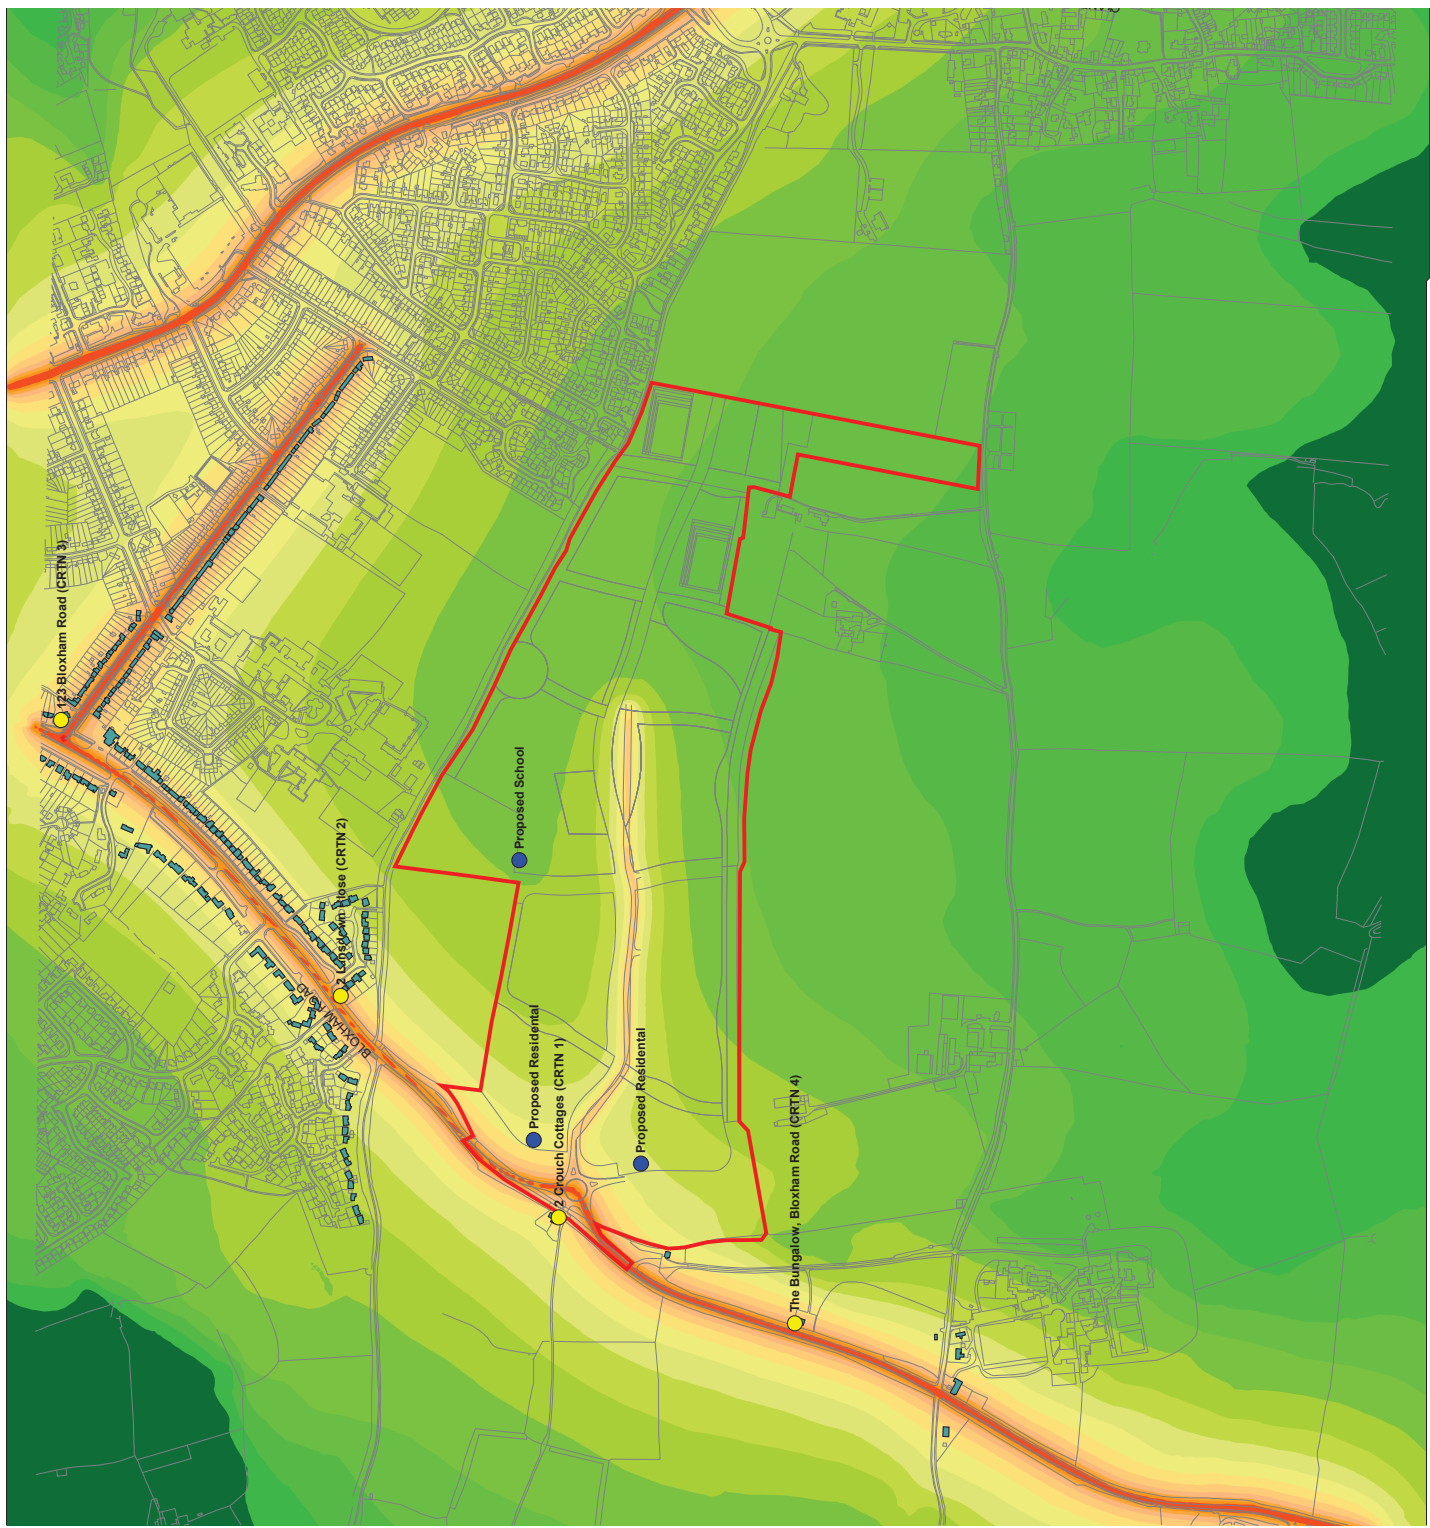


Signs and symbols

- Existing Sensitive Receptors
- Proposed Sensitive Receptor
- Existing Buildings
- Site Boundary
- Masterplan

Noise levels in L_{Aeq} dB(A)

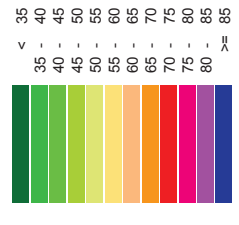

Length scale 1:12000

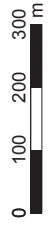

ENERGY AND CLIMATE CHANGE
 ENVIRONMENT AND SUSTAINABILITY
 INFRASTRUCTURE AND UTILITIES
 MINING, QUARRYING AND ORES
 WASTE RESOURCE MANAGEMENT



your earth our world






Wardell Armstrong
 2 The Avenue, Leigh, Greater Manchester, WN7 1ES, United Kingdom
 Telephone: +44 (0)1942 260101 Facsimile: +44 (0)1942 261754 www.wardell-armstrong.com


Wykham Park Farm Banbury

Title: CA10769/7.7
 With Development 2022
 Daytime 16hour L_{Aeq}(dB)



Drawn By: Simon Urquhart
 Checked By: Simon Urquhart
 Approved By: Mark Dawson
 31/10/2014

Signs and symbols

-  Existing Sensitive Receptors
-  Proposed Sensitive Receptor
-  Existing Buildings
-  Site Boundary
-  Masterplan

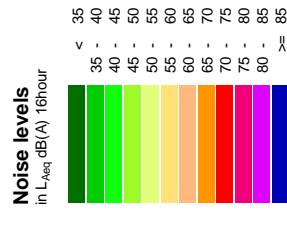

Length scale 1:12000

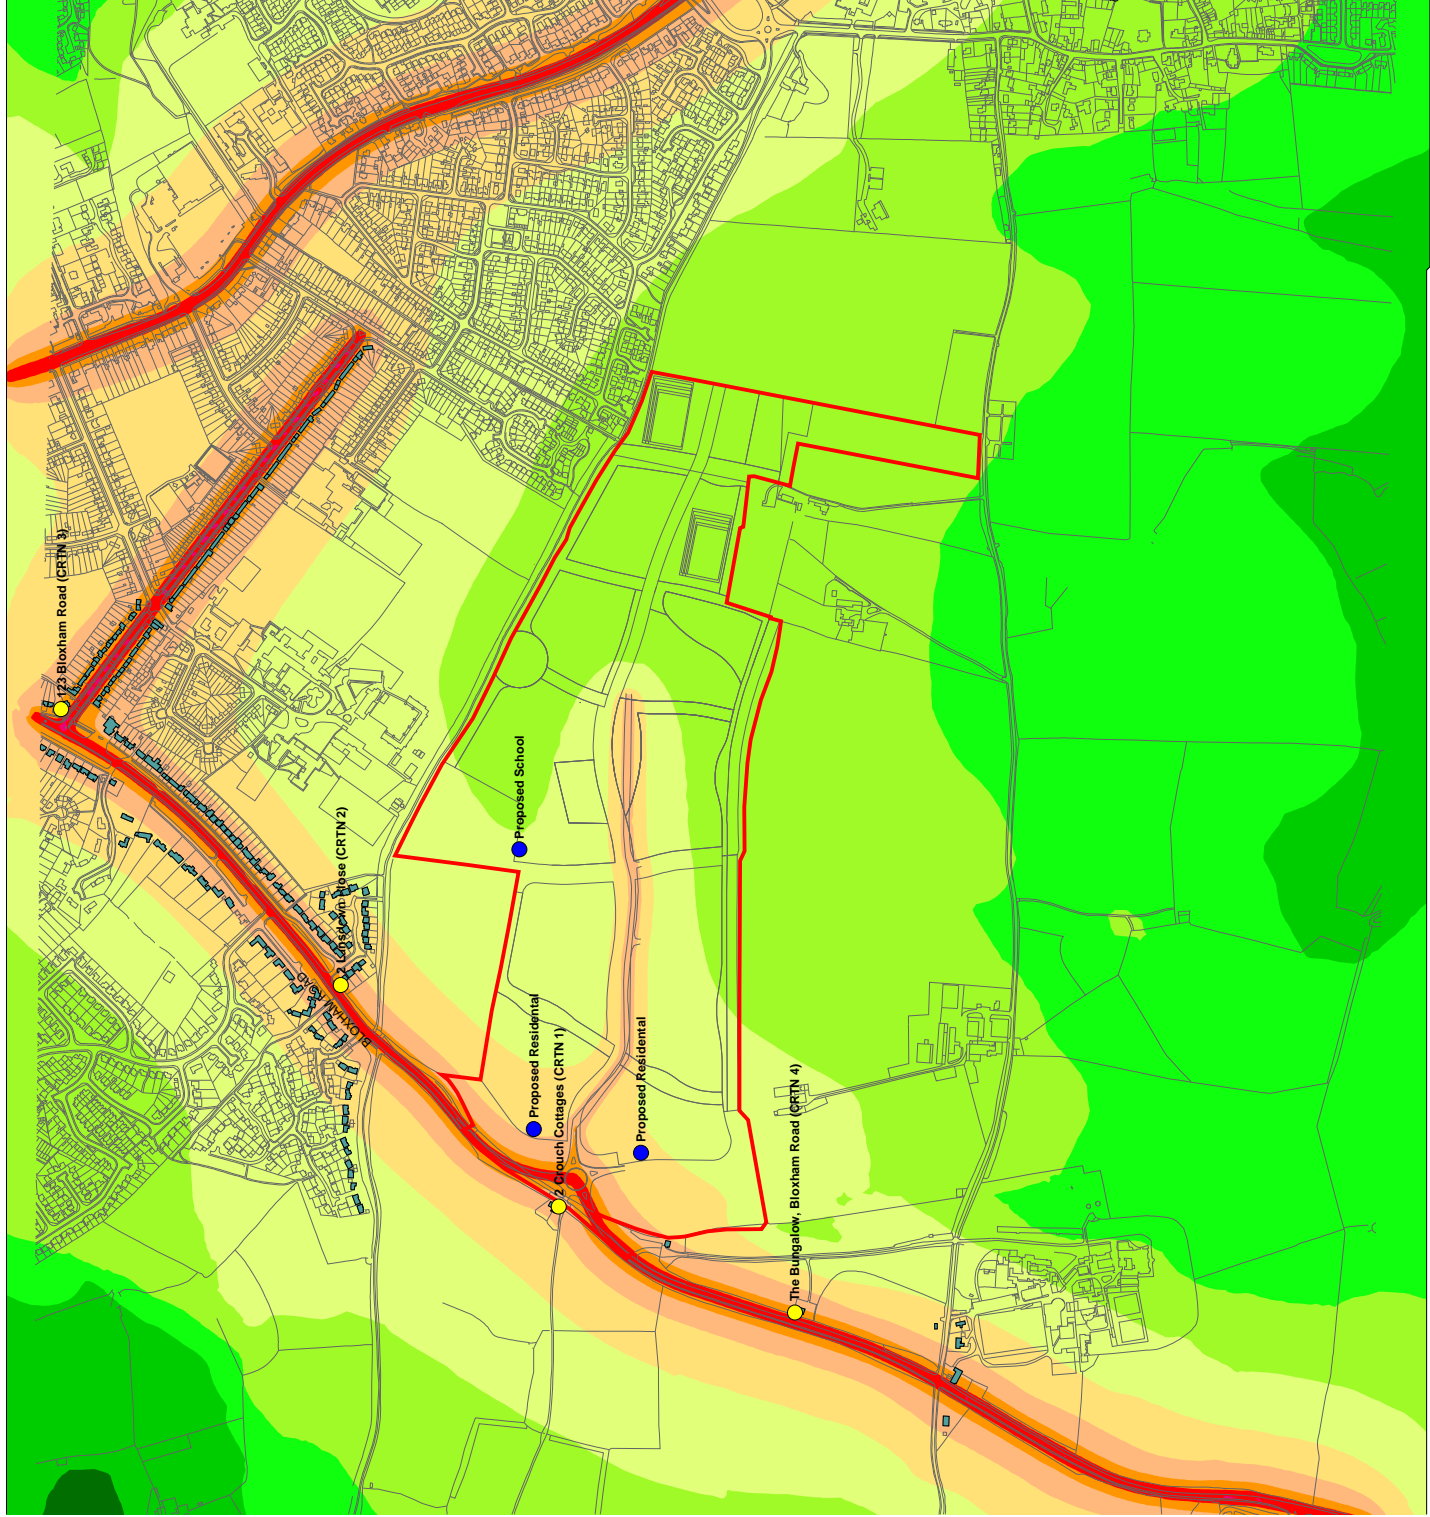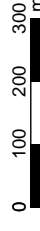

your earth our world

ENERGY AND CLIMATE CHANGE
 ENVIRONMENT AND SUSTAINABILITY
 INFRASTRUCTURE AND UTILITIES
 MINING, QUARRYING AND OIL & GAS
 WASTE RESOURCE MANAGEMENT

Wardell Armstrong
 2 The Avenue, Leigh, Greater Manchester, WN7 1ES, United Kingdom
 Telephone: +44 (0)1942 260101 Facsimile: +44 (0)1942 261754 www.wardell-armstrong.com