


Appendix 5b: AQA Drawing

REFERENCE

- PLANNING APPLICATION BOUNDARY
- EXISTING RECEPTOR LOCATION
- PROPOSED RECEPTOR LOCATION

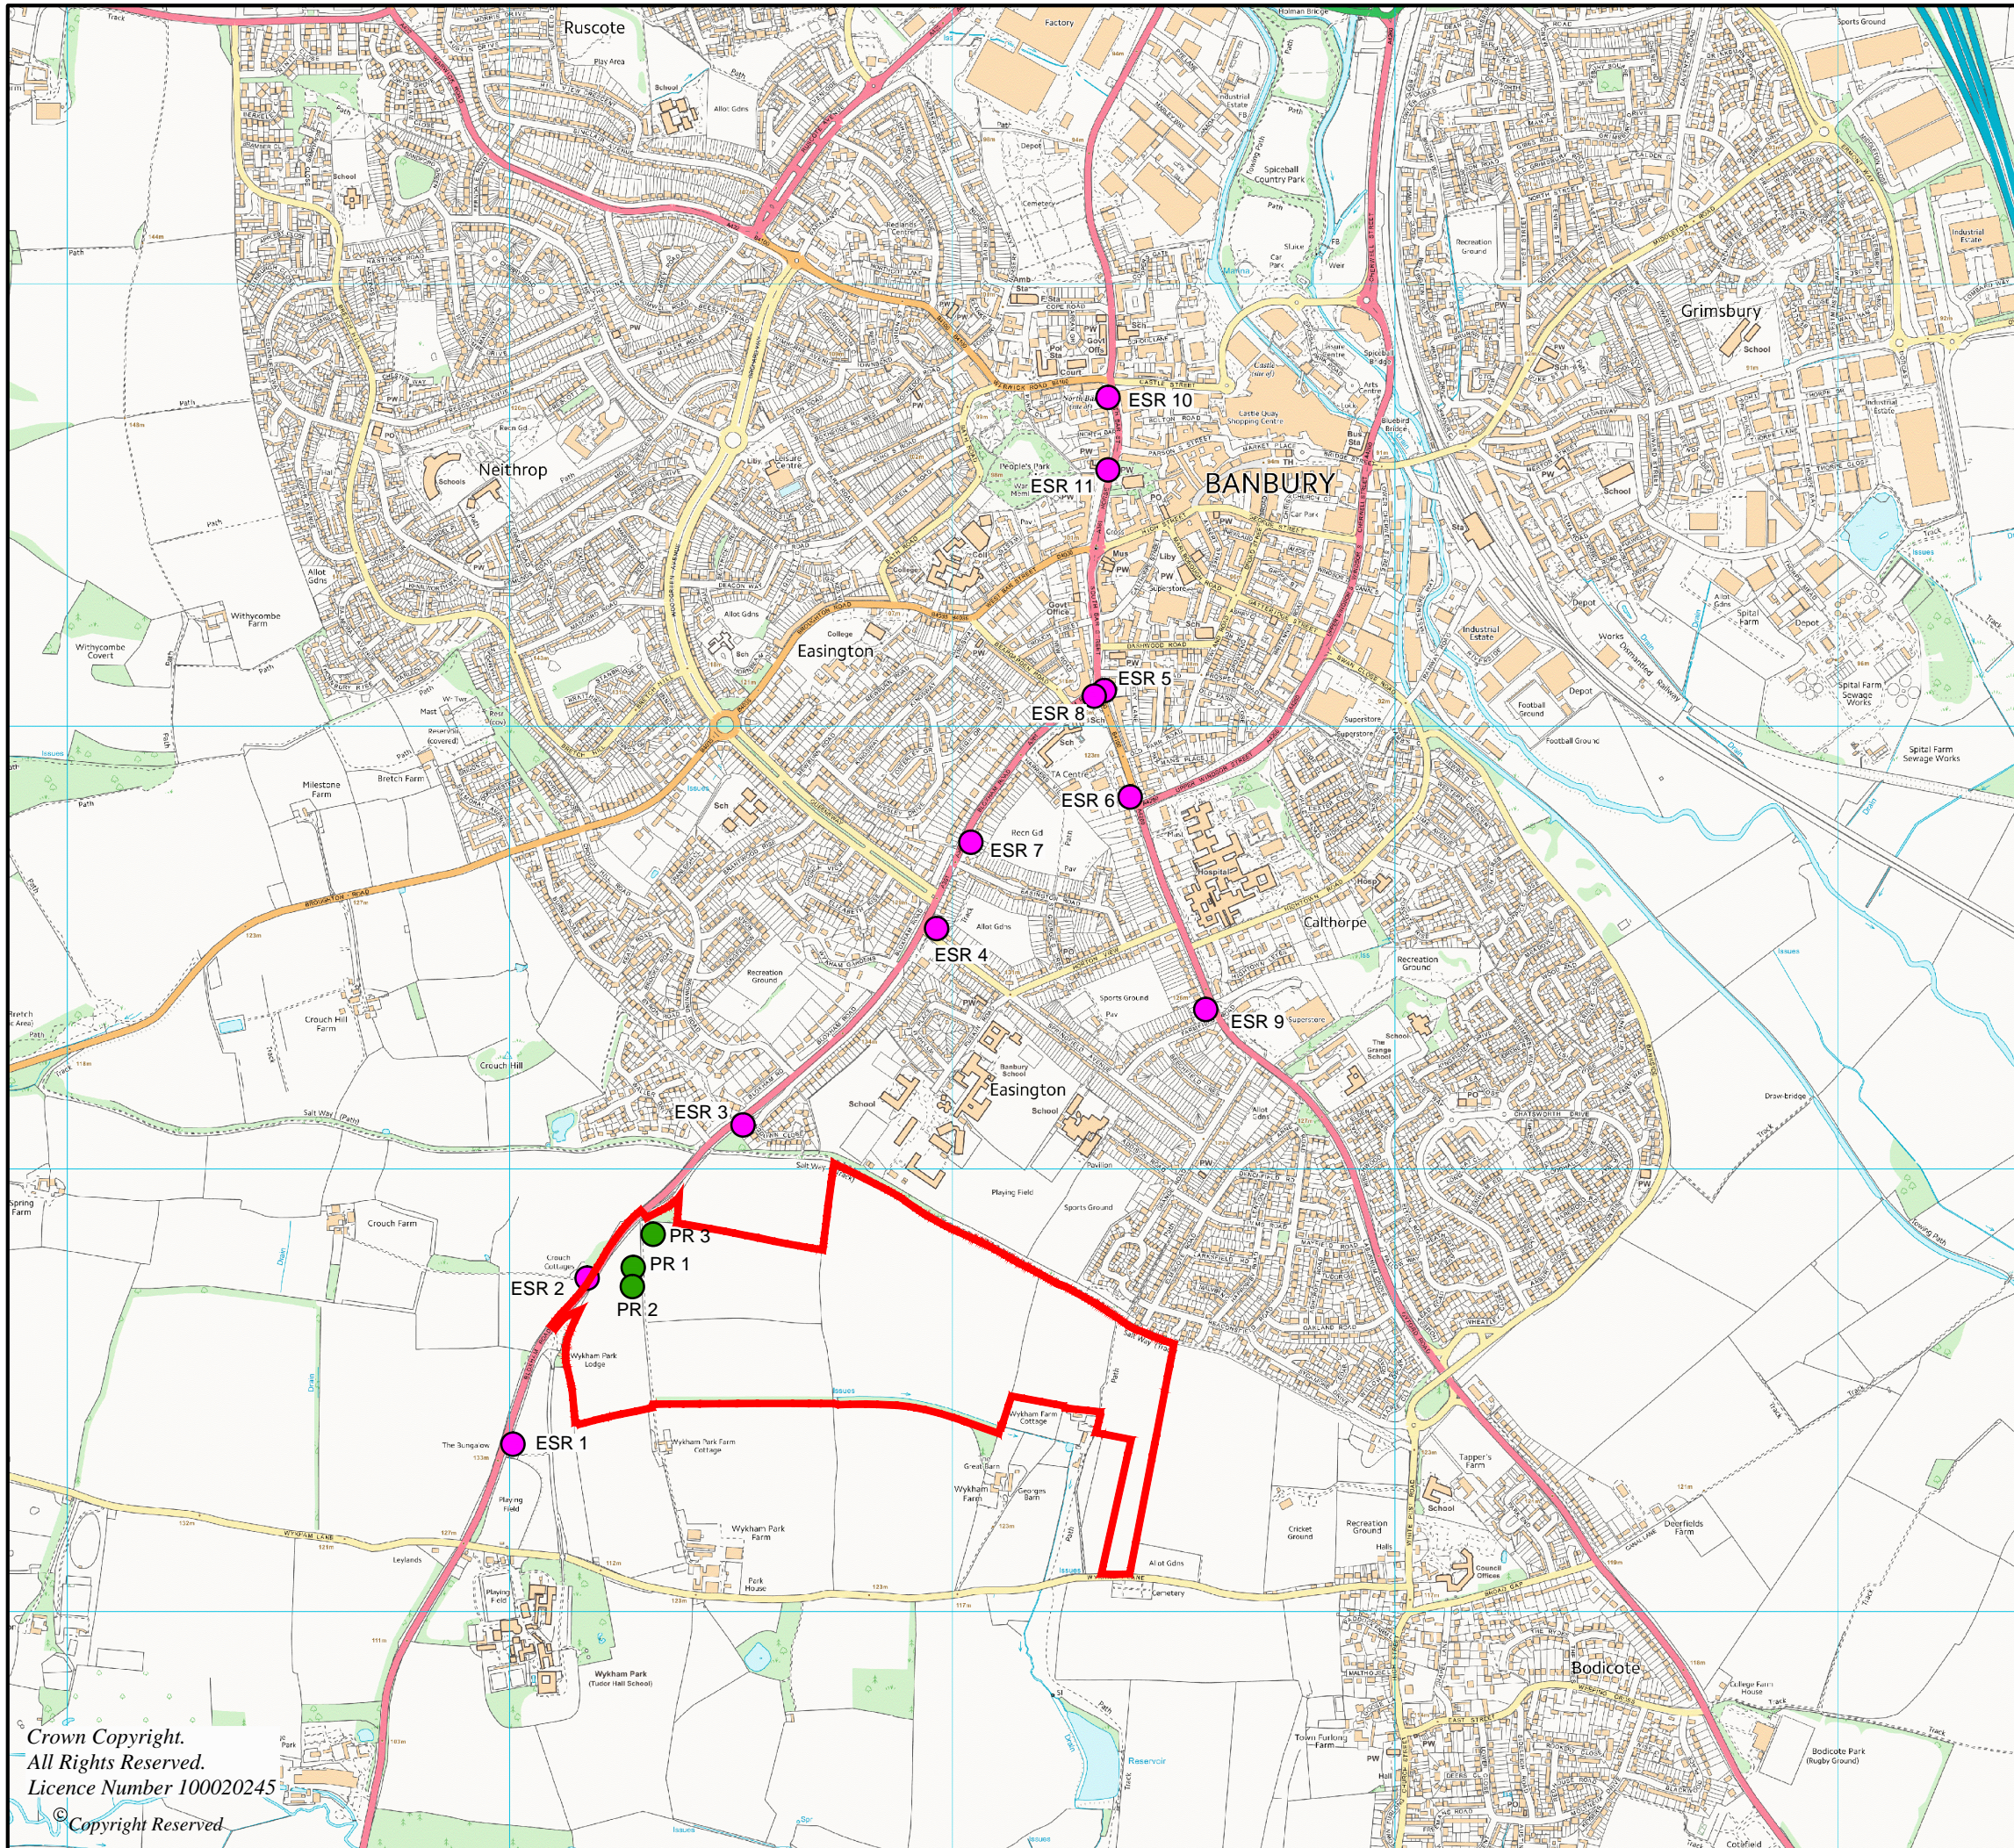

A	First Issue	16/10/14	SL	SL	MD

REVISION	DETAILS	DATE	DRAWN	CHK'D	APP'D
----------	---------	------	-------	-------	-------

CLIENT
Gallagher Estates

PROJECT
Wykham Park Farm

DRAWING TITLE
Existing and Proposed Sensitive Receptor Locations

DRG No. CA10769-6.1	SCALE 1:15,000 @ A3	DATE 06/08/14
DRAWN BY JV	CHECKED BY SL	APPROVED BY MD

- | | | | |
|--|-------------------|------------------------------------|-------------------|
| <input type="checkbox"/> STOKE-ON-TRENT | TEL 0845 111 7777 | <input type="checkbox"/> CARDIFF | TEL 029 2072 9191 |
| <input type="checkbox"/> NEWCASTLE UPON TYNE | TEL 0191 232 0943 | <input type="checkbox"/> LEIGH | TEL 01942 260101 |
| <input type="checkbox"/> WEST BROMWICH | TEL 0121 580 0909 | <input type="checkbox"/> SHEFFIELD | TEL 0114 245 6244 |
| <input type="checkbox"/> LONDON | TEL 020 7287 2872 | <input type="checkbox"/> EDINBURGH | TEL 0131 555 3311 |
| | | <input type="checkbox"/> LIVERPOOL | TEL 0151 494 5431 |

Crown Copyright.
All Rights Reserved.
Licence Number 100020245
© Copyright Reserved

