


REFERENCE

- PLANNING APPLICATION BOUNDARY
- EXISTING RECEPTOR LOCATION
- PROPOSED RECEPTOR LOCATION

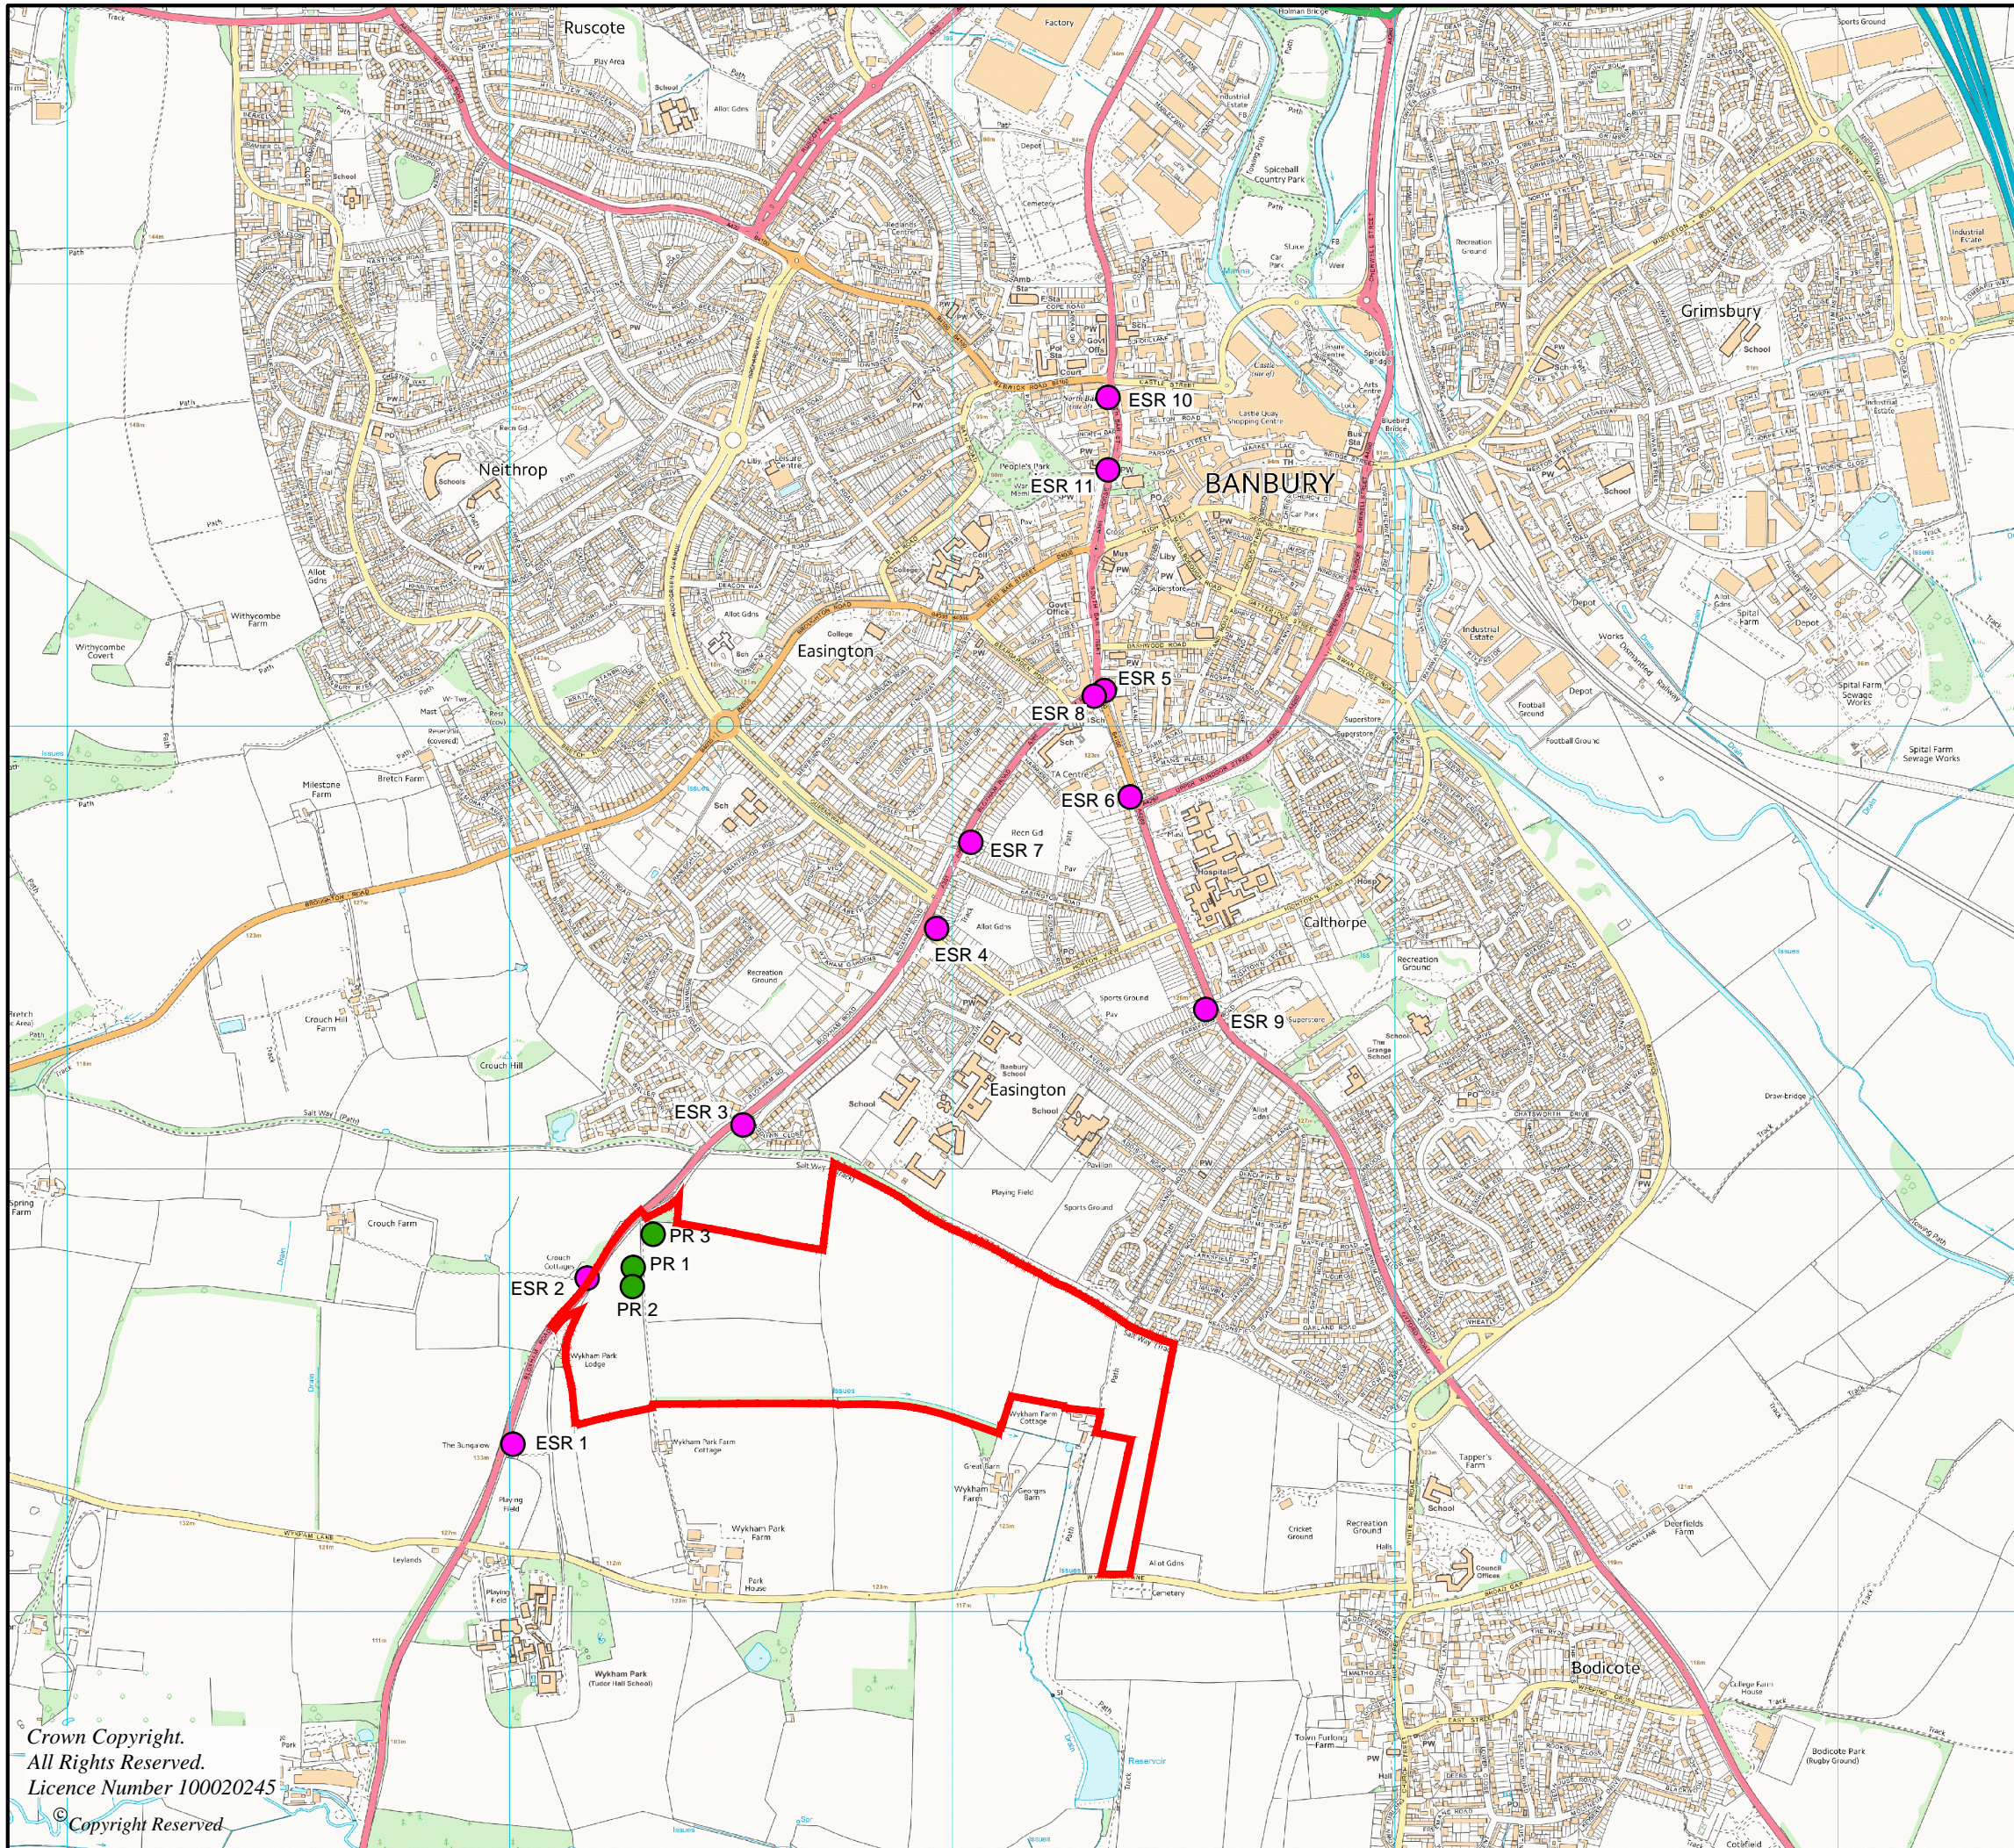

A	First Issue	16/10/14	SL	SL	MD

REVISION	DETAILS	DATE	DRAWN	CHK'D	APP'D
----------	---------	------	-------	-------	-------

CLIENT
Gallagher Estates

PROJECT
Wykham Park Farm

DRAWING TITLE
Existing and Proposed Sensitive Receptor Locations

DRG No. CA10769-6.1	SCALE 1:15,000 @ A3	DATE 06/08/14
-------------------------------	-------------------------------	-------------------------

DRAWN BY JV	CHECKED BY SL	APPROVED BY MD
-----------------------	-------------------------	--------------------------

<input type="checkbox"/> STOKE-ON-TRENT	TEL 0845 111 7777	<input type="checkbox"/> CARDIFF	TEL 029 2072 9191
<input type="checkbox"/> NEWCASTLE UPON TYNE	TEL 0191 232 0943	<input type="checkbox"/> LEIGH	TEL 01942 260101
<input type="checkbox"/> WEST BROMWICH	TEL 0121 580 0909	<input type="checkbox"/> SHEFFIELD	TEL 0114 245 6244
<input type="checkbox"/> LONDON	TEL 020 7287 2872	<input type="checkbox"/> EDINBURGH	TEL 0131 555 3311
		<input type="checkbox"/> LIVERPOOL	TEL 0151 494 5431

Crown Copyright.
All Rights Reserved.
Licence Number 100020245
© Copyright Reserved

