
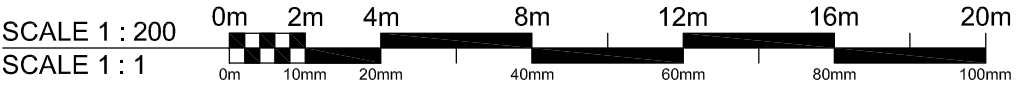


NOTES:  
 RESPONSIBILITY IS NOT ACCEPTED FOR ERRORS MADE BY OTHERS IN SCALING FROM THIS DRAWING.  
 ALL CONSTRUCTION INFORMATION SHOULD BE TAKEN FROM FIGURED DIMENSIONS ONLY  
 NO WARRANTY AS TO THE PRECISION OF THIS DRAWING IS GIVEN NOR SHOULD BE INFERRED  
 CONSTRUCTION DRAWINGS TO BE READ IN CONJUNCTION WITH SPECIFICATIONS, SCHEDULES AND DRAWINGS FROM STRUCTURAL AND MECHANICAL ENGINEERS.

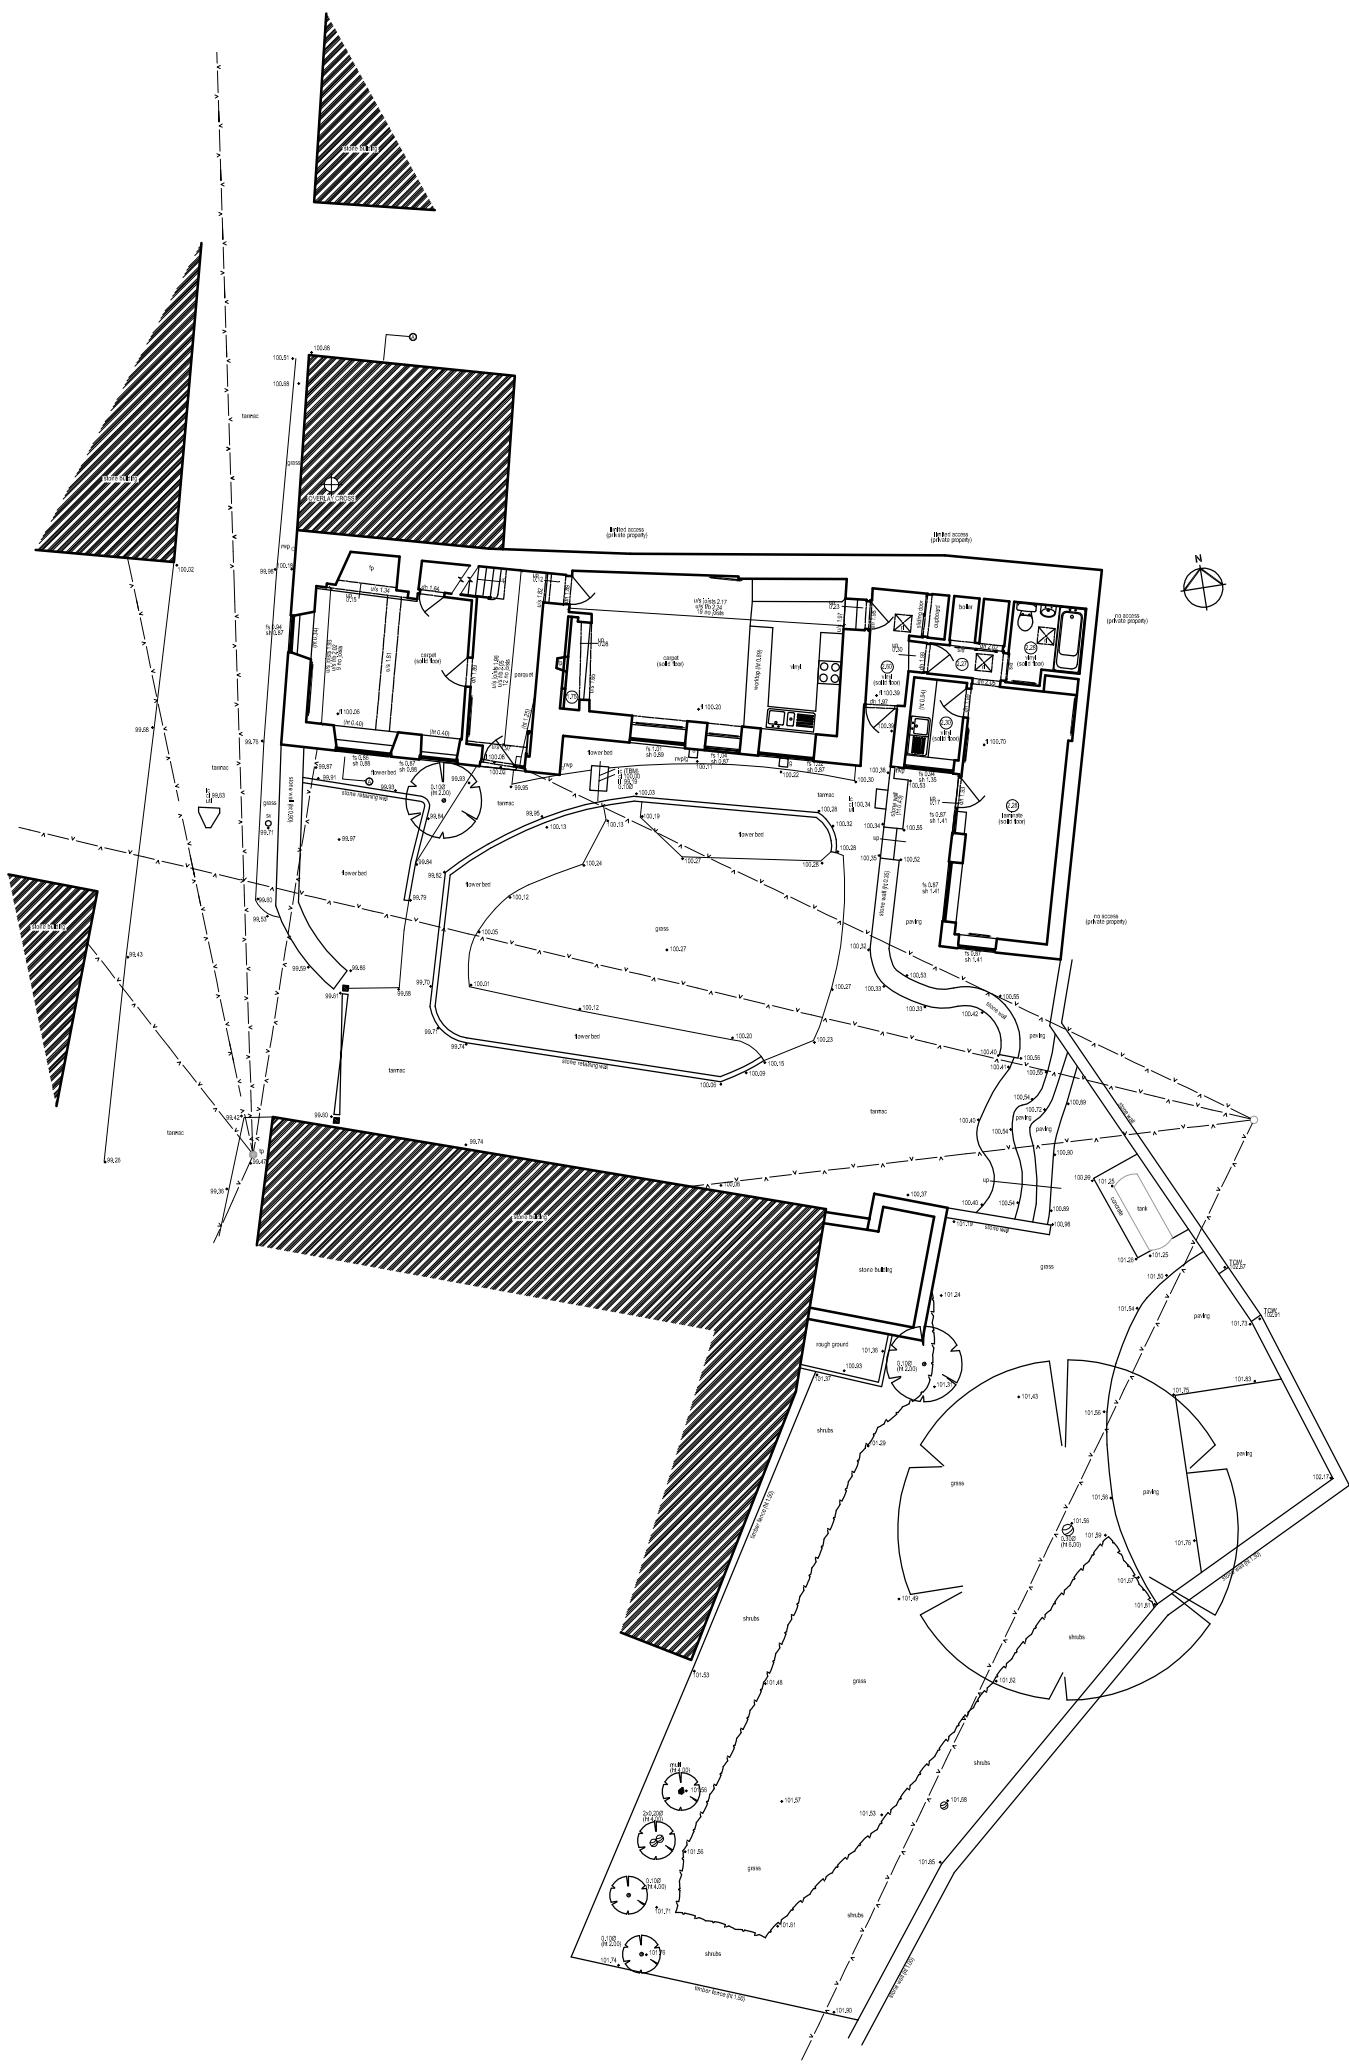

REVISION	DATE	DRAWN	CHECKED	DESCRIPTION	SCALE	DATE
				CLIENT	1:200 @ A3	December 2014
				Mr M Smales		
				PROJECT	DRAWN	CHECKED
				Stonewalls, Bond End Lane, Sibford Gower, OX15 5RT	MH	MH
				DRAWING TITLE	JOB NUMBER	DRAWING NO.
				Site Layout Plan	<b>1306</b>	<b>02</b>
				As Existing		

**Spirit Architecture**  
 Creating Inspiring Design & Sustainable Architecture  
 Greystoke, Shipton Road, Milton-under-Wychwood, Chipping Norton, OX7 6JT

© ALL RIGHTS RESERVED  
 REPORT ALL DISCREPANCIES  
 DO NOT SCALE FROM DRAWING  
 CHECK DIMENSIONS ON SITE

Tel: 01865 349012 E: enquiries@spiritarchitecture.co.uk