
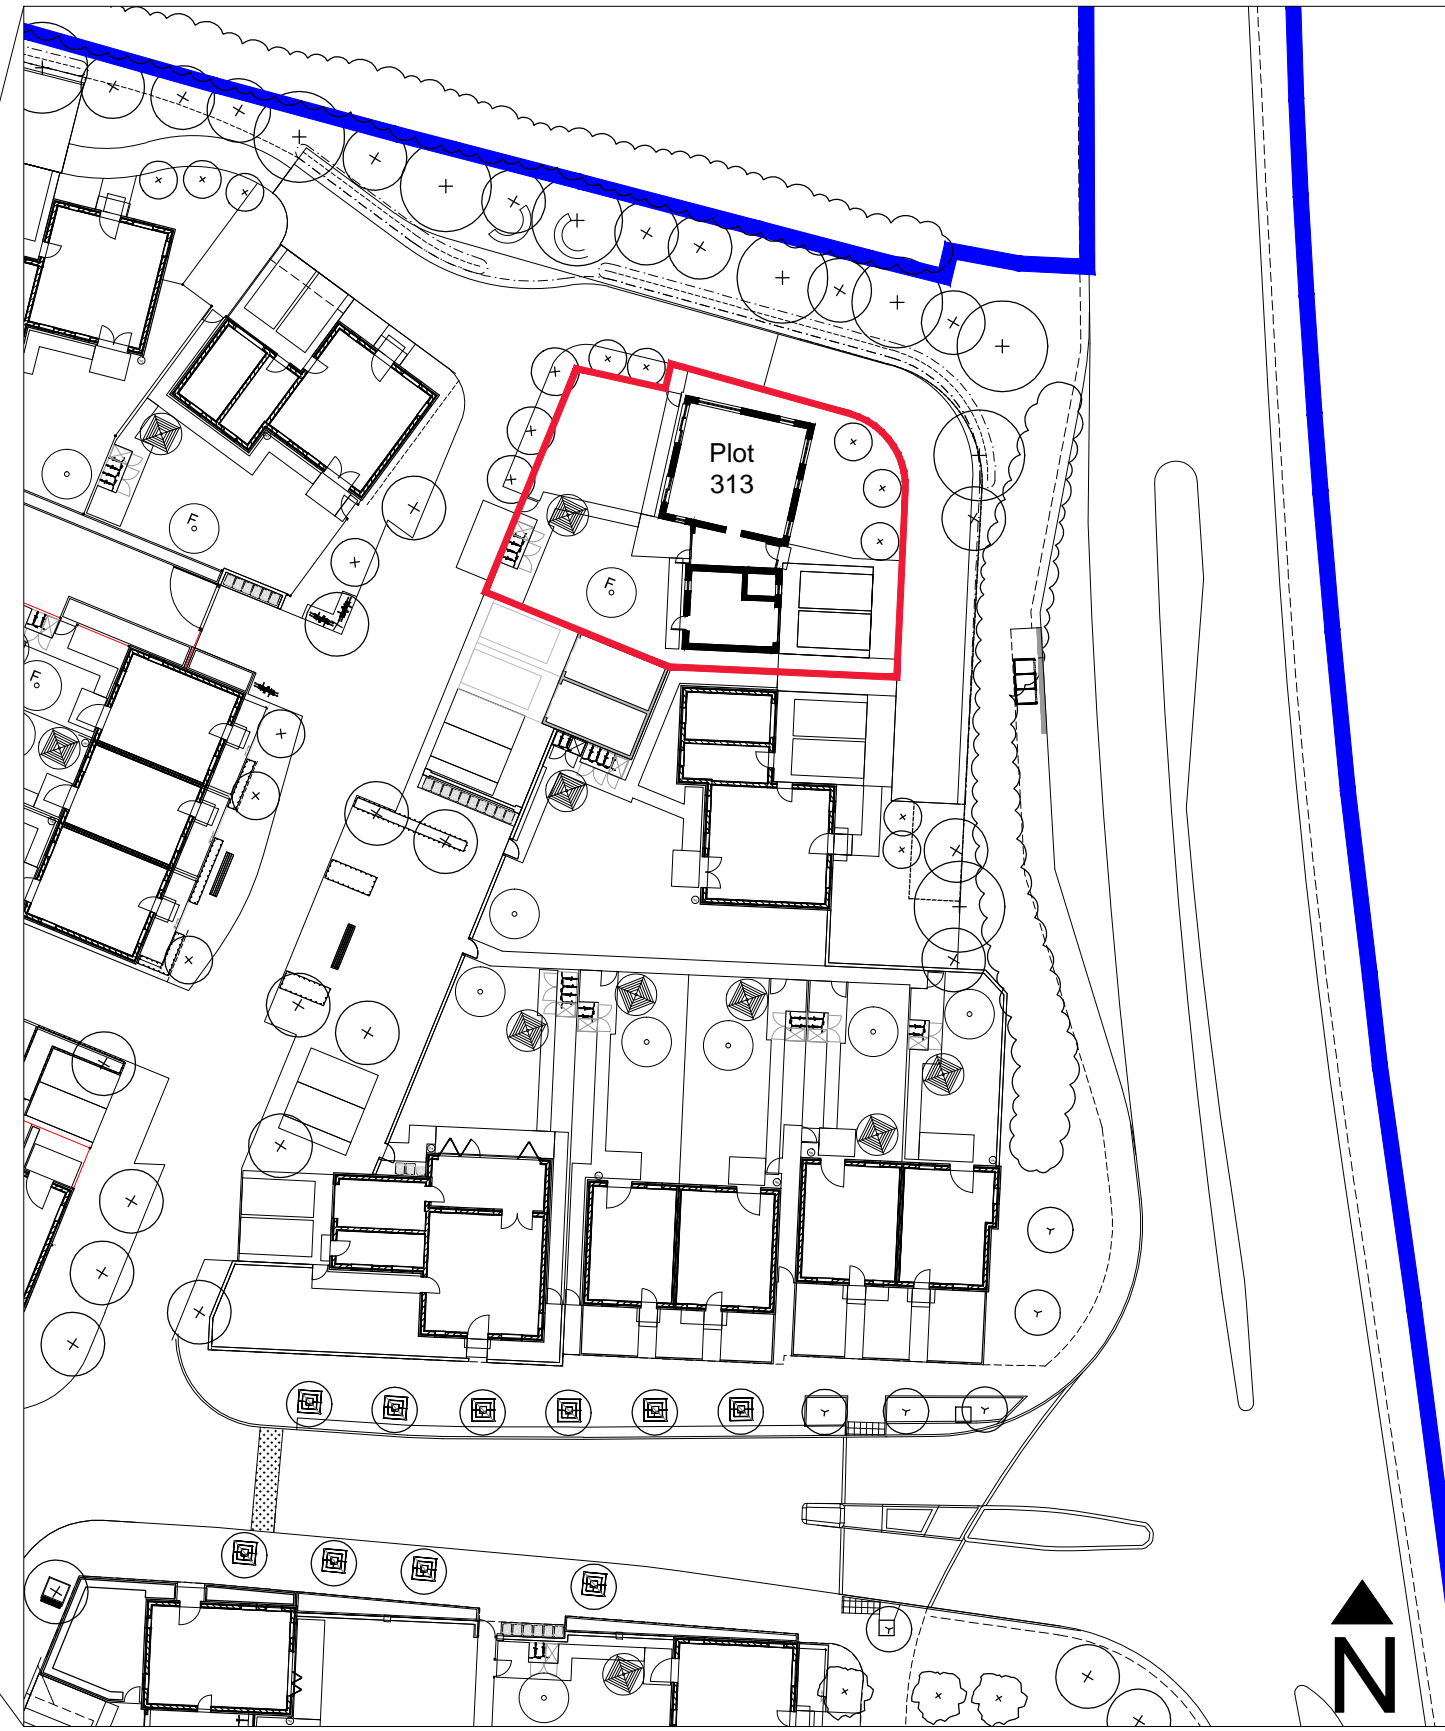


CDM Regulations 2015

ALL current drawings and specifications for the project must be read in conjunction with the Designer's Hazard and Environmental Assessment Record.

notes

- The contractor is responsible for checking dimensions, tolerances and references. Any discrepancy to be verified with the Architect before proceeding with the works.
- Where an item is covered by drawings to different scales the larger scale drawing is to be worked to.
- Do not scale drawing. Figured dimensions to be worked to in all cases.

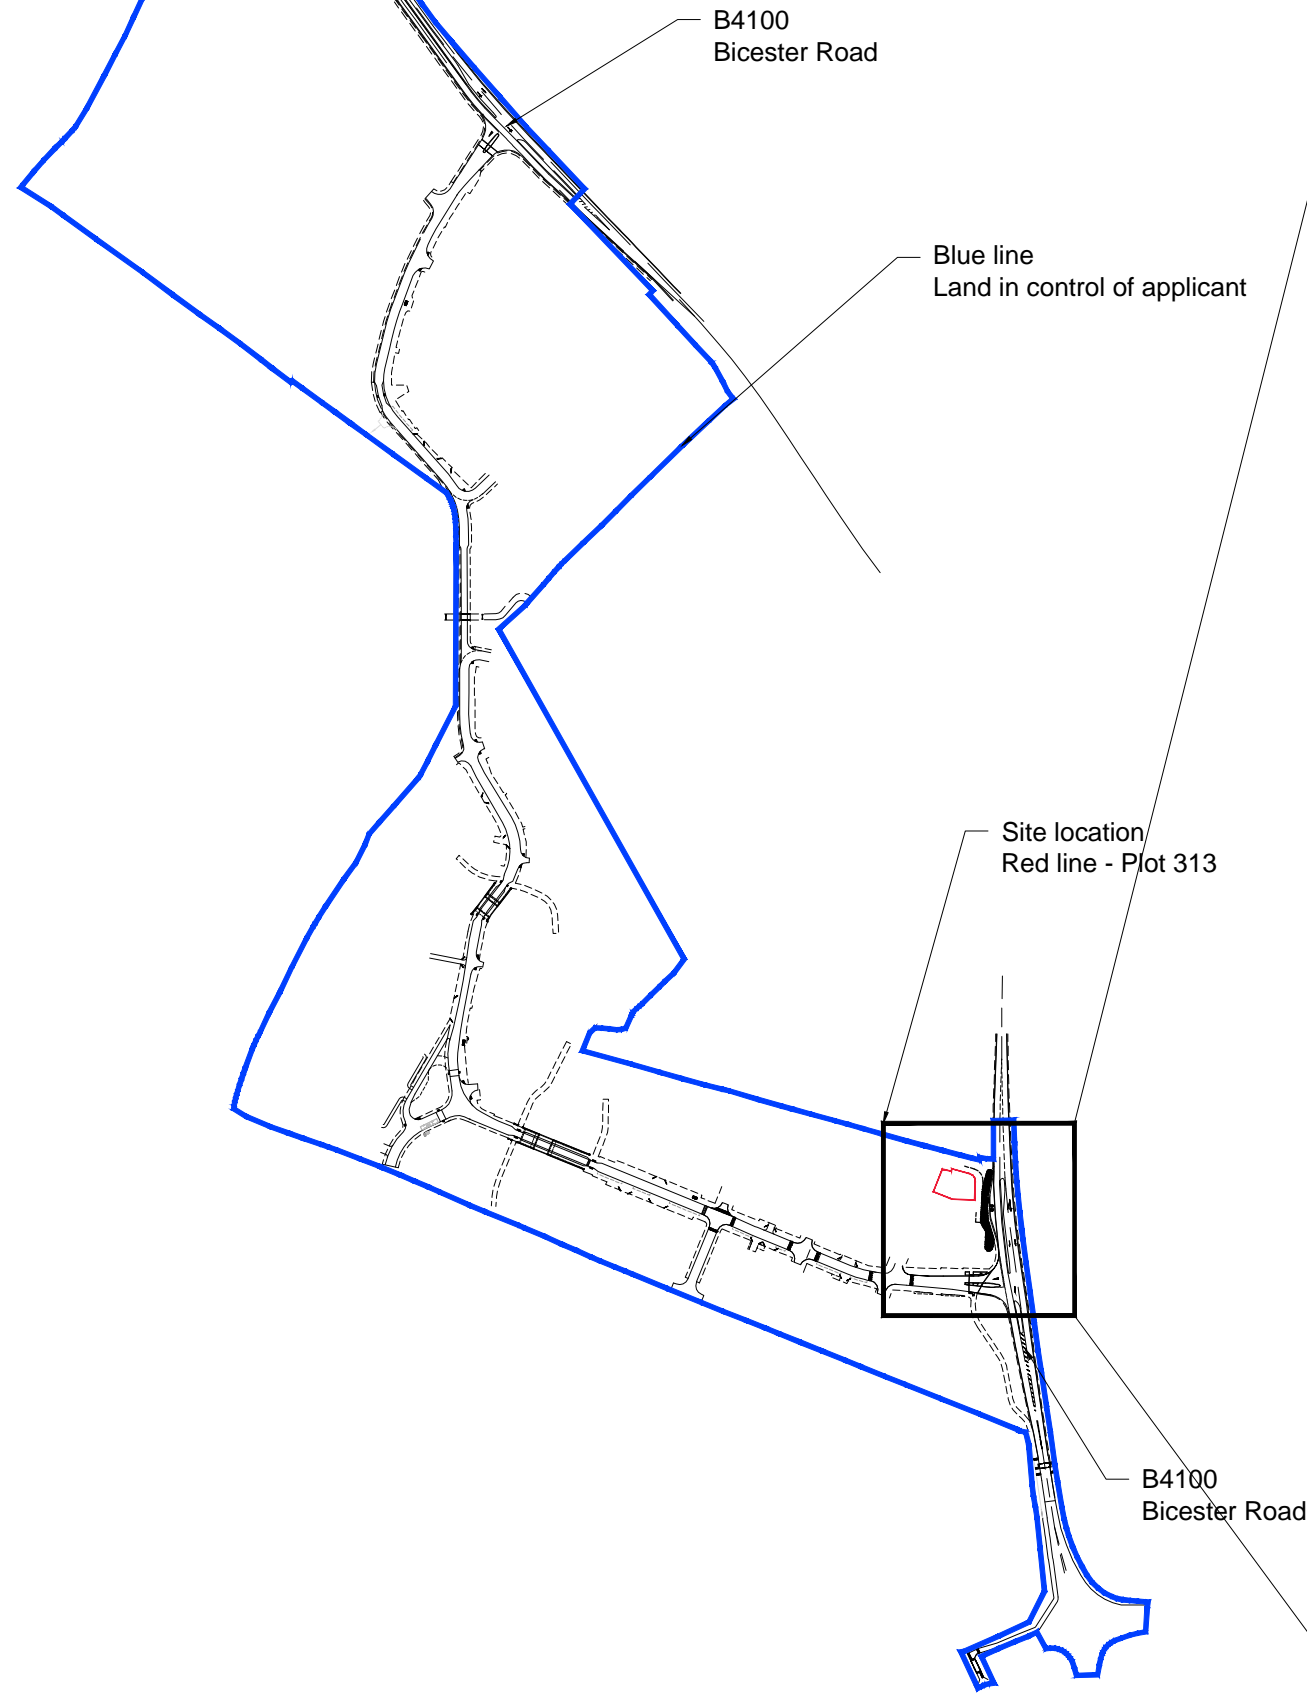

Site Location Plan - 1:5000

Site Location Plan - 1:500

date	rev	revision/author/checker
19.06.15	-	FIRST ISSUE - PLANNING. ...sw/sw

drawn SW	project Bicester Exemplar Site
checked SW	
scale @ A3 1:500	drawing Site Location Plan
date June 2015	

purpose of issue	Planning
drawing no	AA2699C/2.3/100
rev	/

