


/

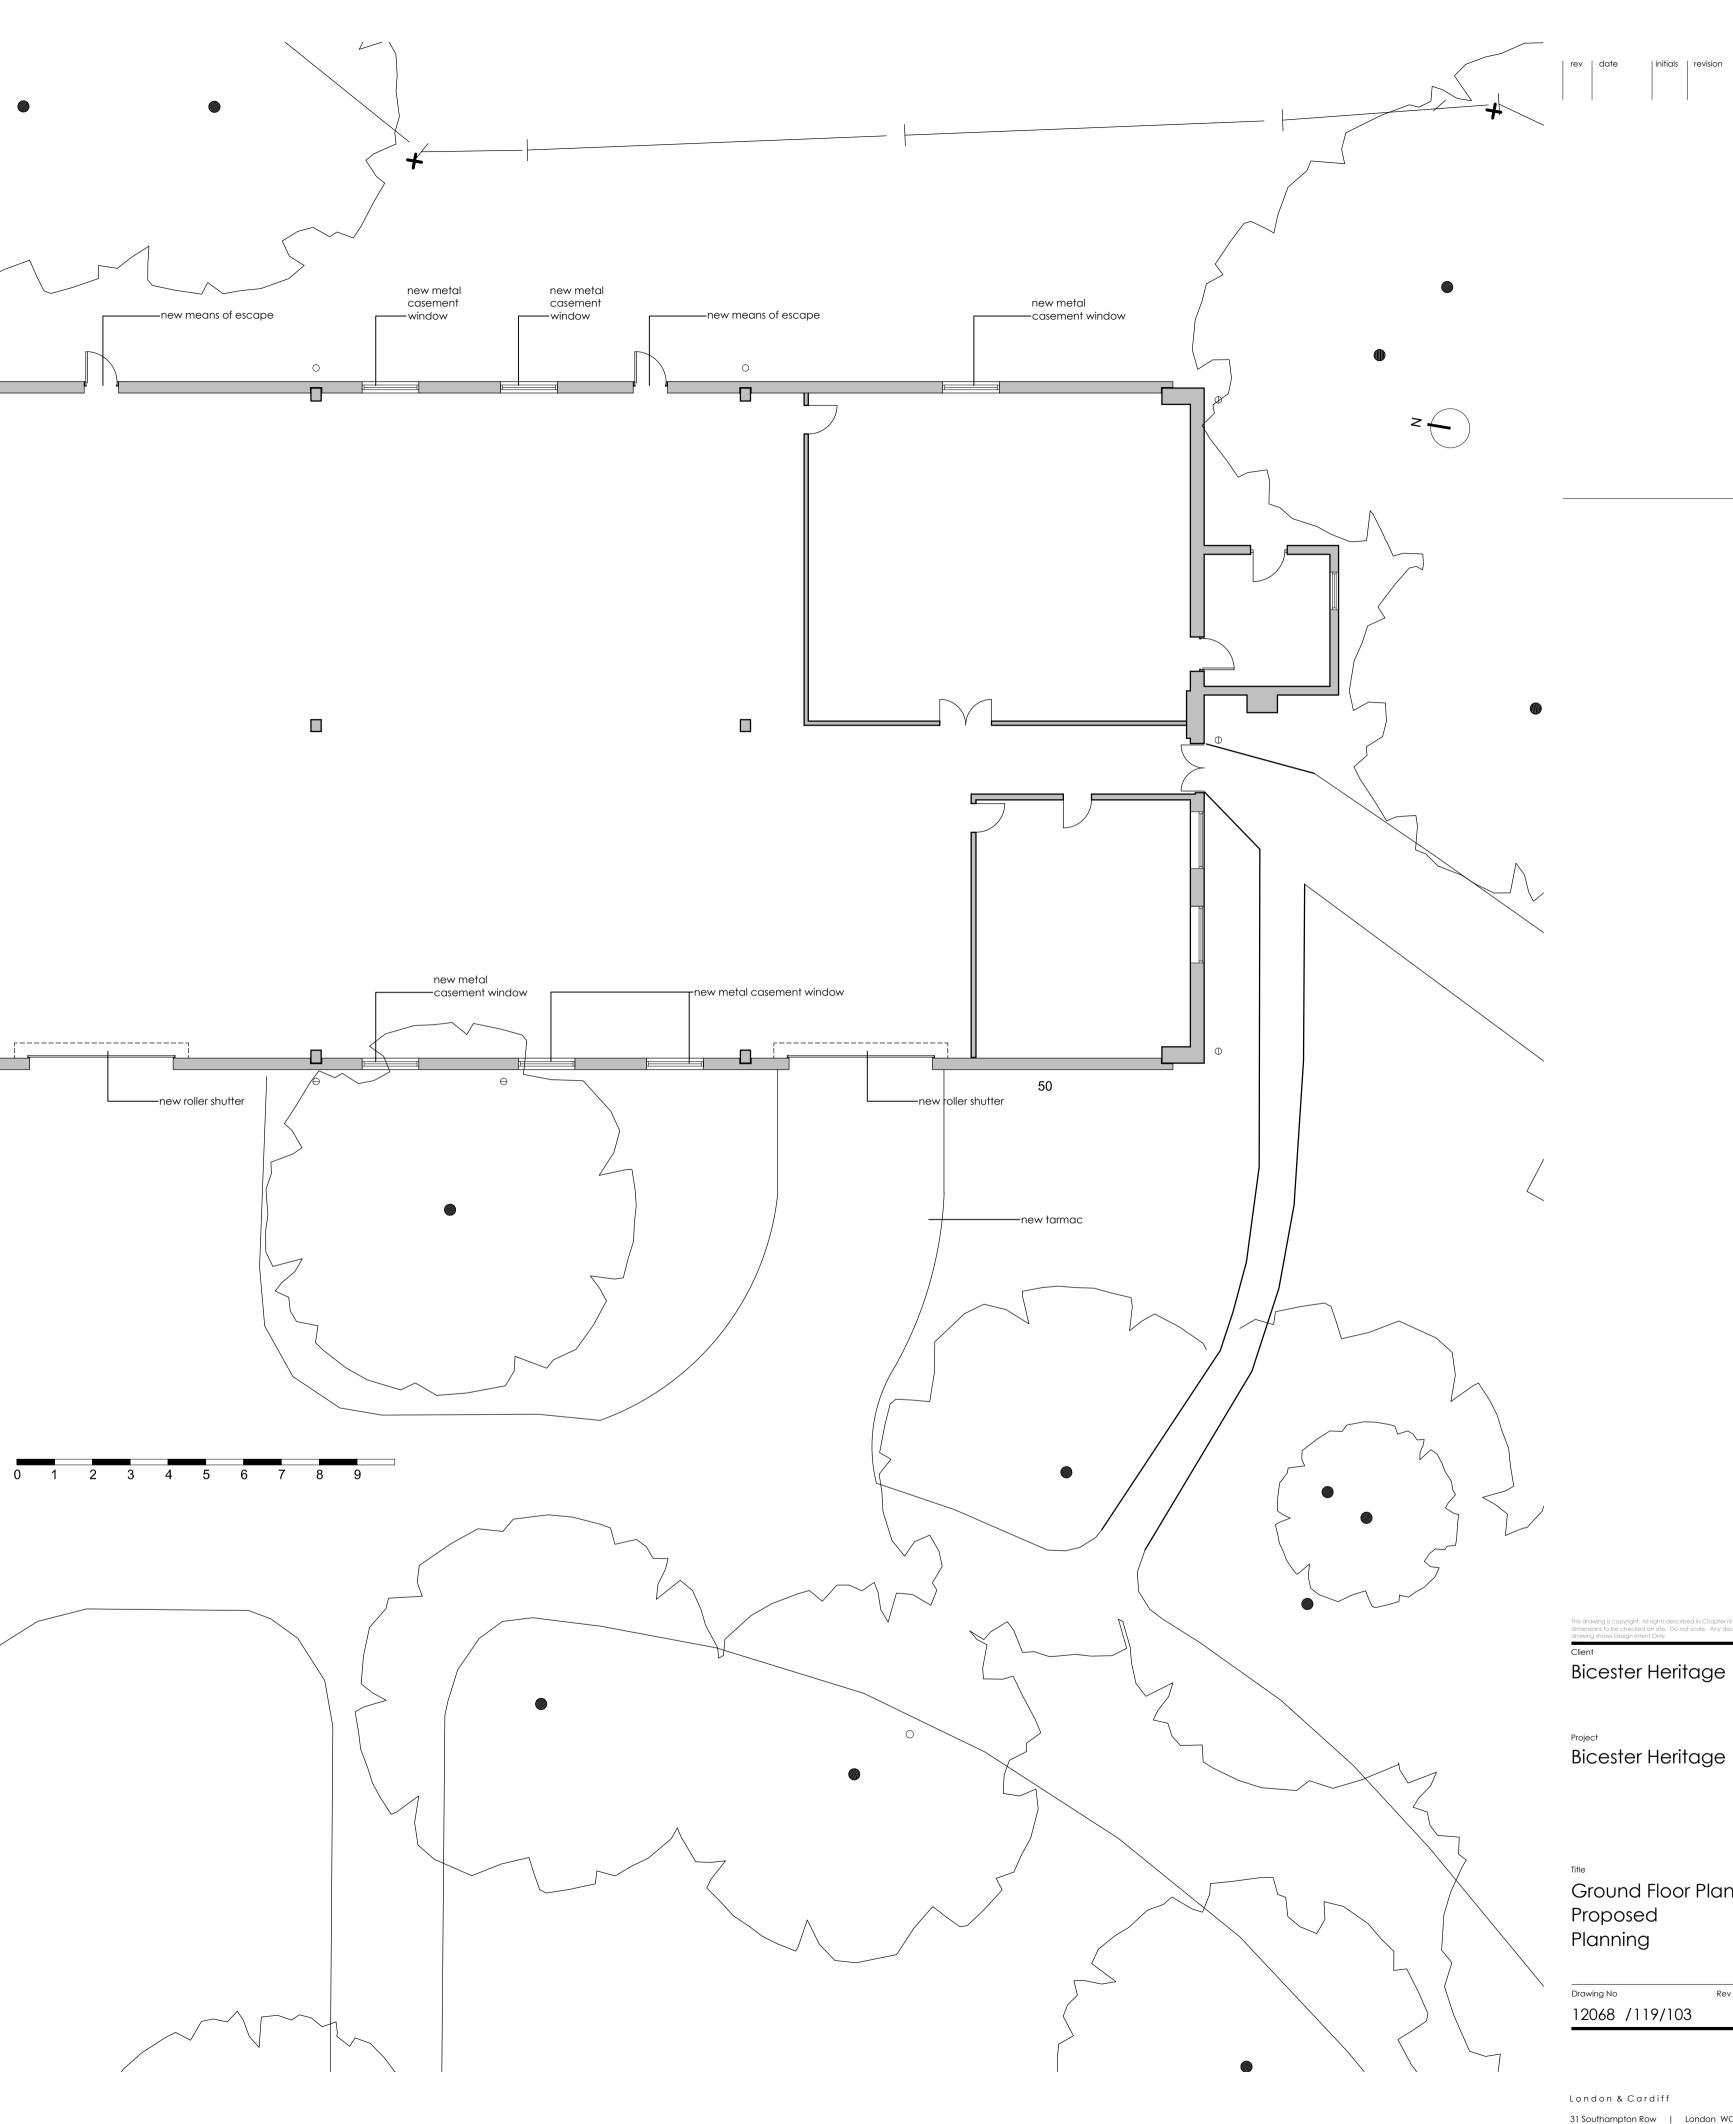

## Bicester Heritage

## Project Bicester Heritage

Title Ground Floor Plan Proposed Planning

12068 /119/103 SC 28/01/2015 1:10	wing No	Rev	Drawn	Date	Scale
12000 / 117/103 3C 20/01/2013 1.10	2068 /119/103		SC	28/01/2015	1:100 @A1

## GAUNT FRANCIS Architects

checked

London & Cardiff 31 Southampton Row | London WC1B 5HJ | T: 020 7629 3993 | W: GauntFrancis.co.uk