


BUILDING
89
NORTH
ELEVATION

88m _____
86m _____
84m _____
82m _____
80m _____
78m _____

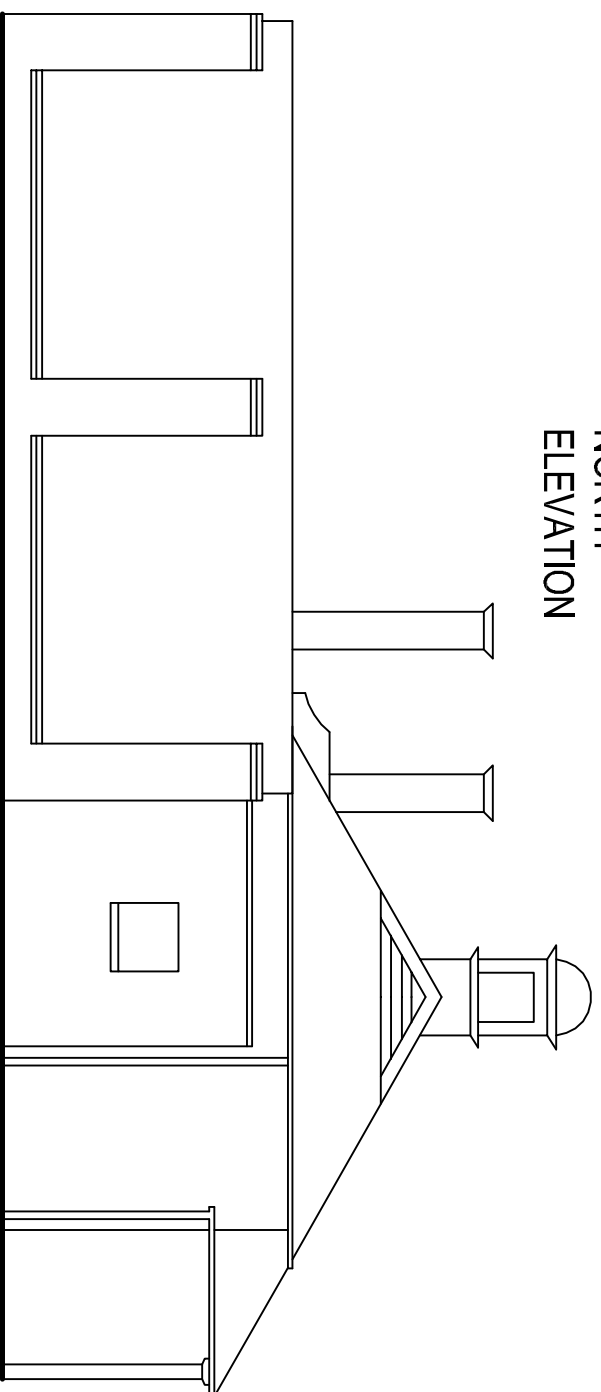

BUILDING
89
WEST
ELEVATION

REV. DESCRIPTION

DATE

STATUS: PLANNING

Client: Mr. J. Hunt
Project: Bassett Heritage
Title: Building Elevations (Sheet 1 of 2) to building 89
Project No: A15-079
Drawn by: PMC
Scale: 1:100 @ A3
Dwg No: A15-079 PL02
Rev:

Scale 1:100

