

88m _____

86m _____


84m _____

82m _____

80m _____

78m _____

**BUILDING
89
SOUTH
ELEVATION**

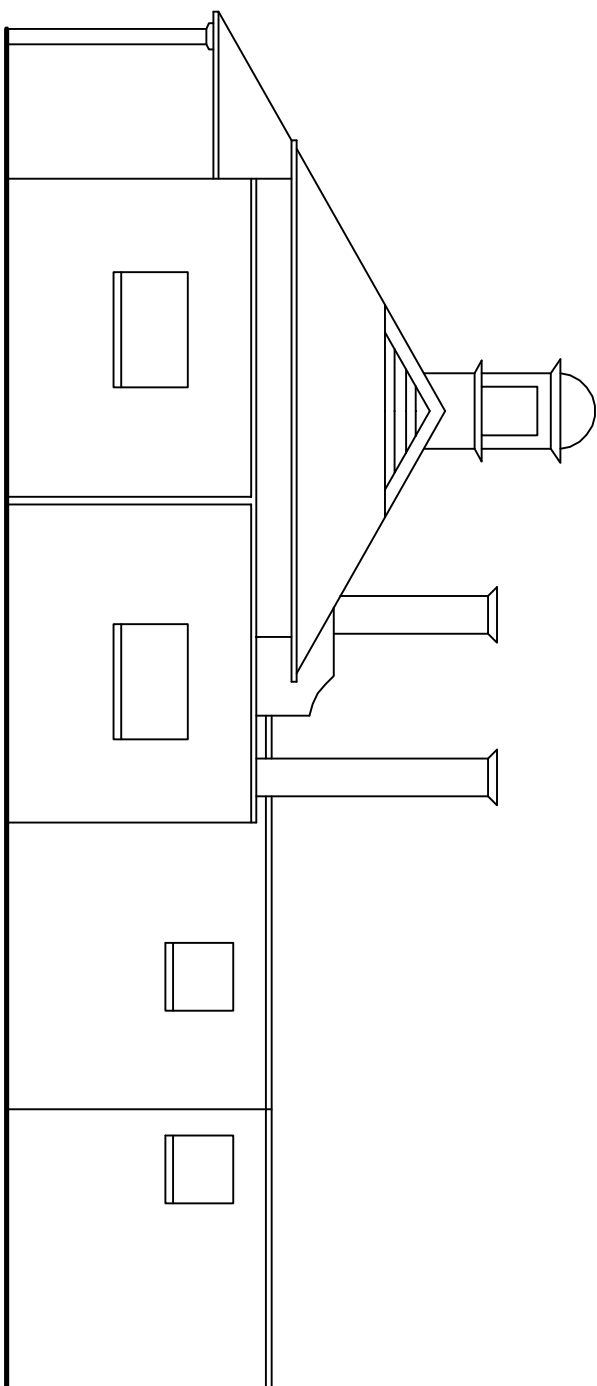

**BUILDING
89
EAST
ELEVATION**

REV. DESCRIPTION

DATE

STATUS: PLANNING

Client: Mr. J. Hunt
Project: Bessert Heritage
Title: Building Elevation (Sheet 1 of 2) to building 89
Project No: A15-079
Drawn by: PMC
Scale: 1:100 @ A3
Dwg No: A15-079 PL02
Rev: 1:00
Scale: 1:100

CMI ARCHITECTURE LTD
11 WARREN YARD, WARREN PARK,
STRATFORD ROAD, MILTON KEYNES, MK12 5NW
T: (01908) 254180 F: (01908) 227319 W: cmiarchitecture.co.uk
ARCHITECTS | INTERIOR DESIGN | CDM CO-ORDINATORS
PROJECT MANAGEMENT | CONSTRUCTION MANAGEMENT