



REV. DESCRIPTION

DATE

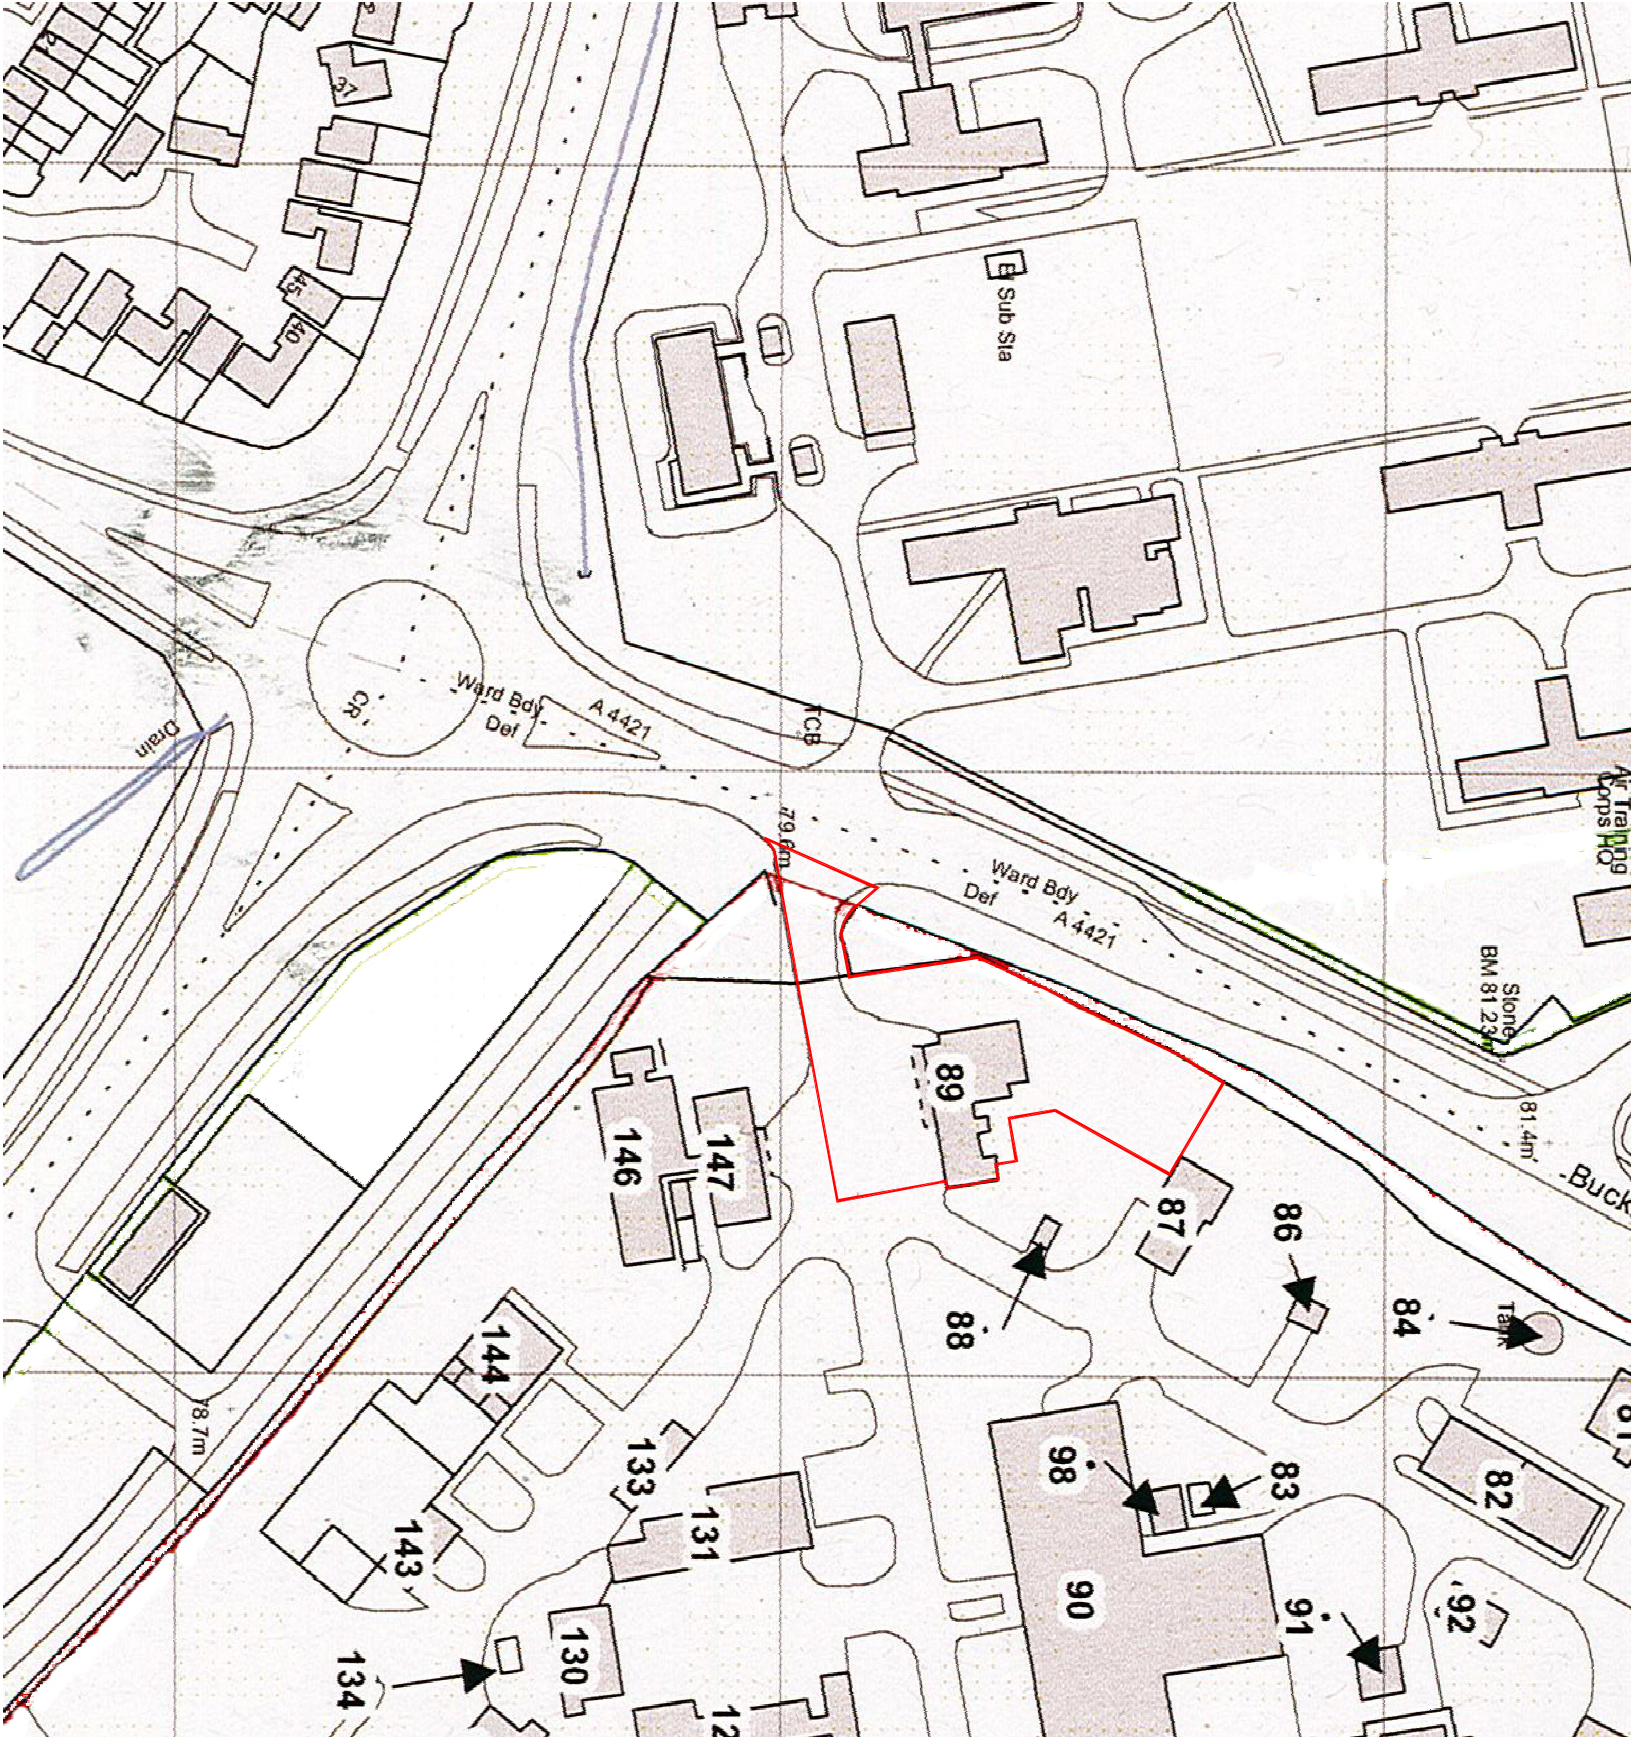

STATUS: PLANNING

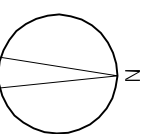

Client: Mr. J. Hunt
 Project: The Guard House, Bicester Heritage
 Title: Site Location Plan
 Project No: A15-079
 Drawn by: PMC
 Scale: 1:1250 @ A8
 Dwg No: A15-079 PL100
 Scale: 1:1250

