

PLANT SCHEDULE - BICESTER ECO TOWN ALD654\_407

Perennial and Low Level	Size	Centres	Qty. No.
Hebe 'Autumn Glory'	5L	350	17
Hosta 'Fire and Ice'	5L	350	27
Geranium macrorrhizum	5L	350	35
Iris germanica 'Nightfall'	5L	350	19
Liriope muscari	3L	300	56
Vinca minor	5L	350	50

Shrubs	Size	Height/Spread @ Planting	Centres	Qty. No.
Buxus sempervirens	10L	40-60cm bushy	450	33
Choisya ternata 'Aztec Pearl'	10L	60-80cm bushy	450	21
Cornus alba 'Elegantissima'	10L	80-100cm branched min. 4 breaks	500	22
Escallonia 'Apple Blossom'	10L	60-80cm bushy	500	9
Escallonia rubra 'Crimson Spire'	10L	60-80cm bushy	500	19
Lonicera nitida 'Silver Beauty'	10L	60-80cm bushy	450	20
Lavandula angustifolia 'Hidcote'	10L	40-60cm bushy	400	15
Potentilla fruticosa	10L	40-60cm bushy min. 4 shoots	450	40
Pyracantha coccinea	10L	60-80cm bushy	450	27

Bulbs	No/m²	Qty. No.
Allium 'Purple Sensation'	25/m²	41
Crocus vernus	50/m²	250
Galanthus nivalis	50/m²	250
Narcissus curlw	25/m²	100

Grasses & Ferns	Size	Centres	Qty. No.
Festuca glauca	5L	300	30
Dryopteris filix-mas	5L	350	17
Miscanthus sinensis sp	5L	350	20
Stipa tenuissima	5L	350	42

Specimen Shrubs	Size	Height/Spread @ Planting	Centres	Qty. No.
Buddleja davidii	10L	80-100cm branched, min. 5 breaks	450/as shown	3
Hydrangea macrophylla sp.	10L	60-80cm branched, min. 5 breaks	450/as shown	2
Viburnum tinus	10L	40-60cm bushy, min. 5 breaks	450/as shown	3
Phormium 'Sundowner'	10L	60-80cm	450/as shown	3
Cotinus coggygria 'Purpureus'	10L	60-80cm branched, min. 5 breaks	500/as shown	3

Trees	Height (cm)	Girth (cm)	Form	Qty. No.
Amelanchier lamarkii	min. 250		multi stem, min 3 breaks	1
Betula pendula 'Purpurea'	min. 300		multi stem, min 3 breaks	3
Prunus serrulata	min. 300		multi stem, min 3 breaks	1

Instant Hedging	Height/Spread/Form Planting	Qty. No.
Fagus sylvatica	120cm high x 100cm long hedge trough unit from Ready Hedge	12



Single species hedge, planted as double row. To be maintained at 120cm high

Grass Lawn (Total Area 38m²)  
Turf by Rolawn or equivalent

Grass Turf Lawn Oversown with Wildflower Mix (Total Area 57m²)

Turf by Rolawn or equivalent  
Wildflower seed by Emorsgate: EM1 – basic general purpose meadow mixture or equivalent. Sown @ 4g/m²

KEY

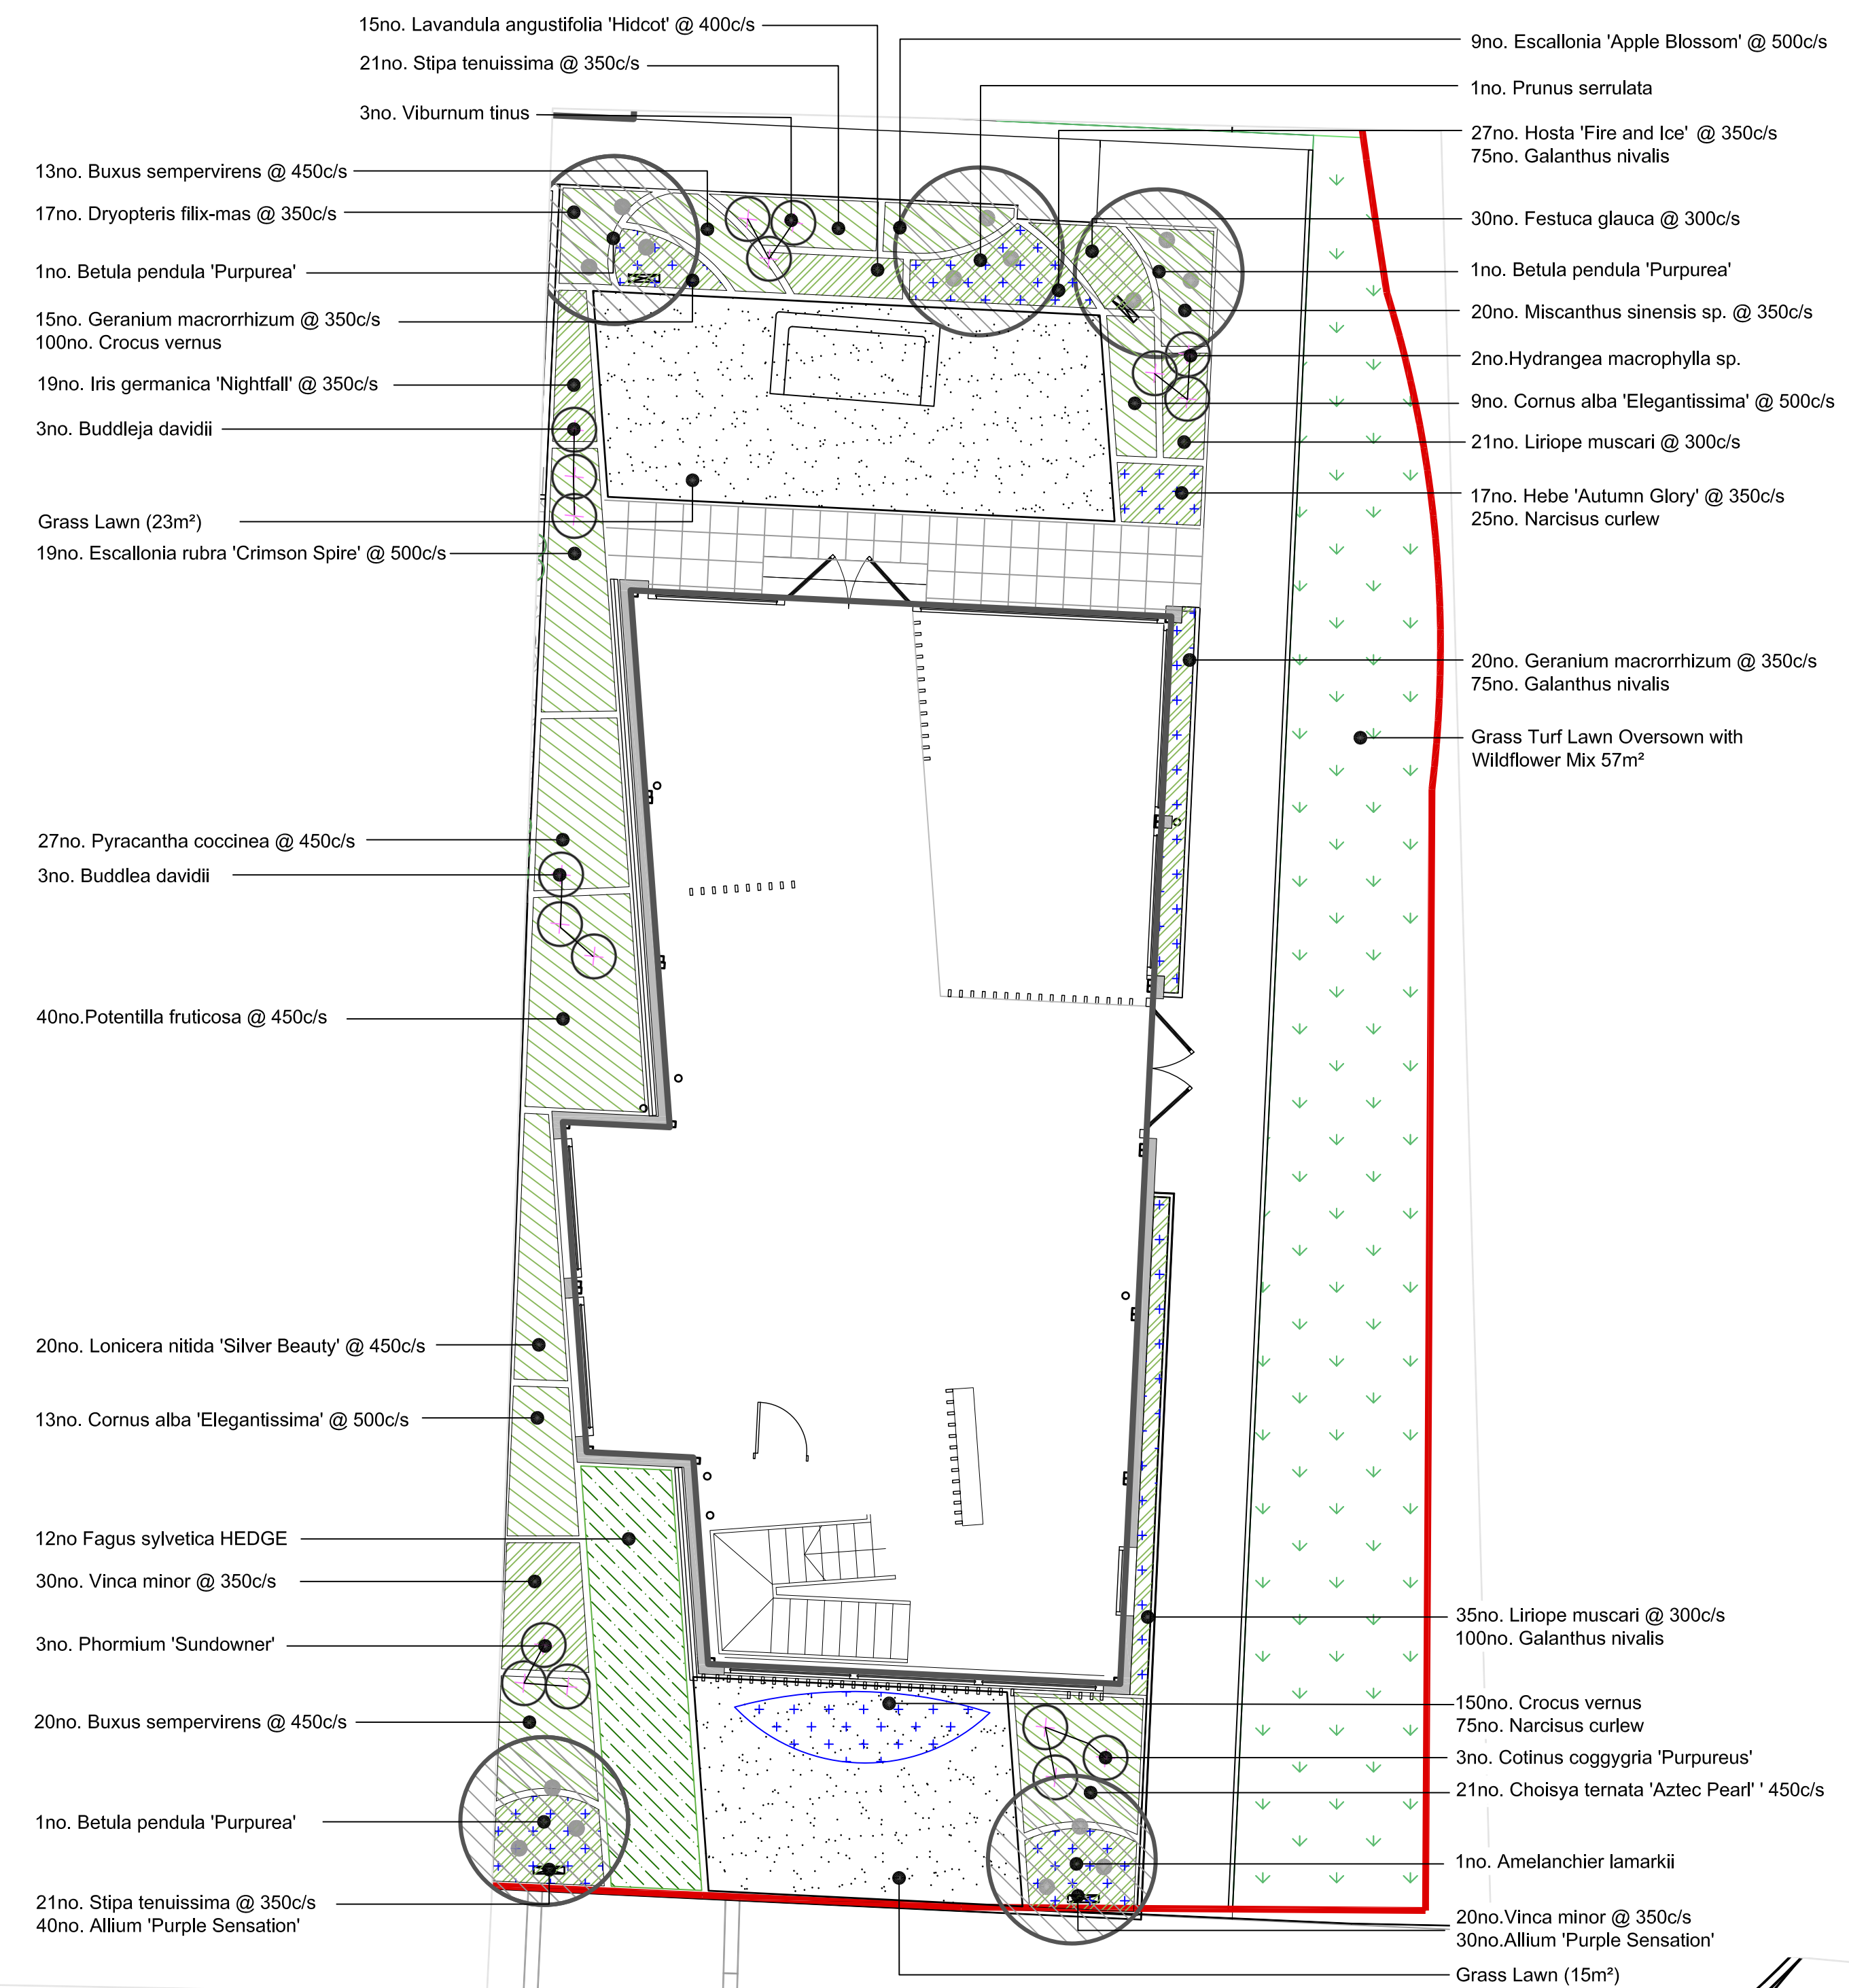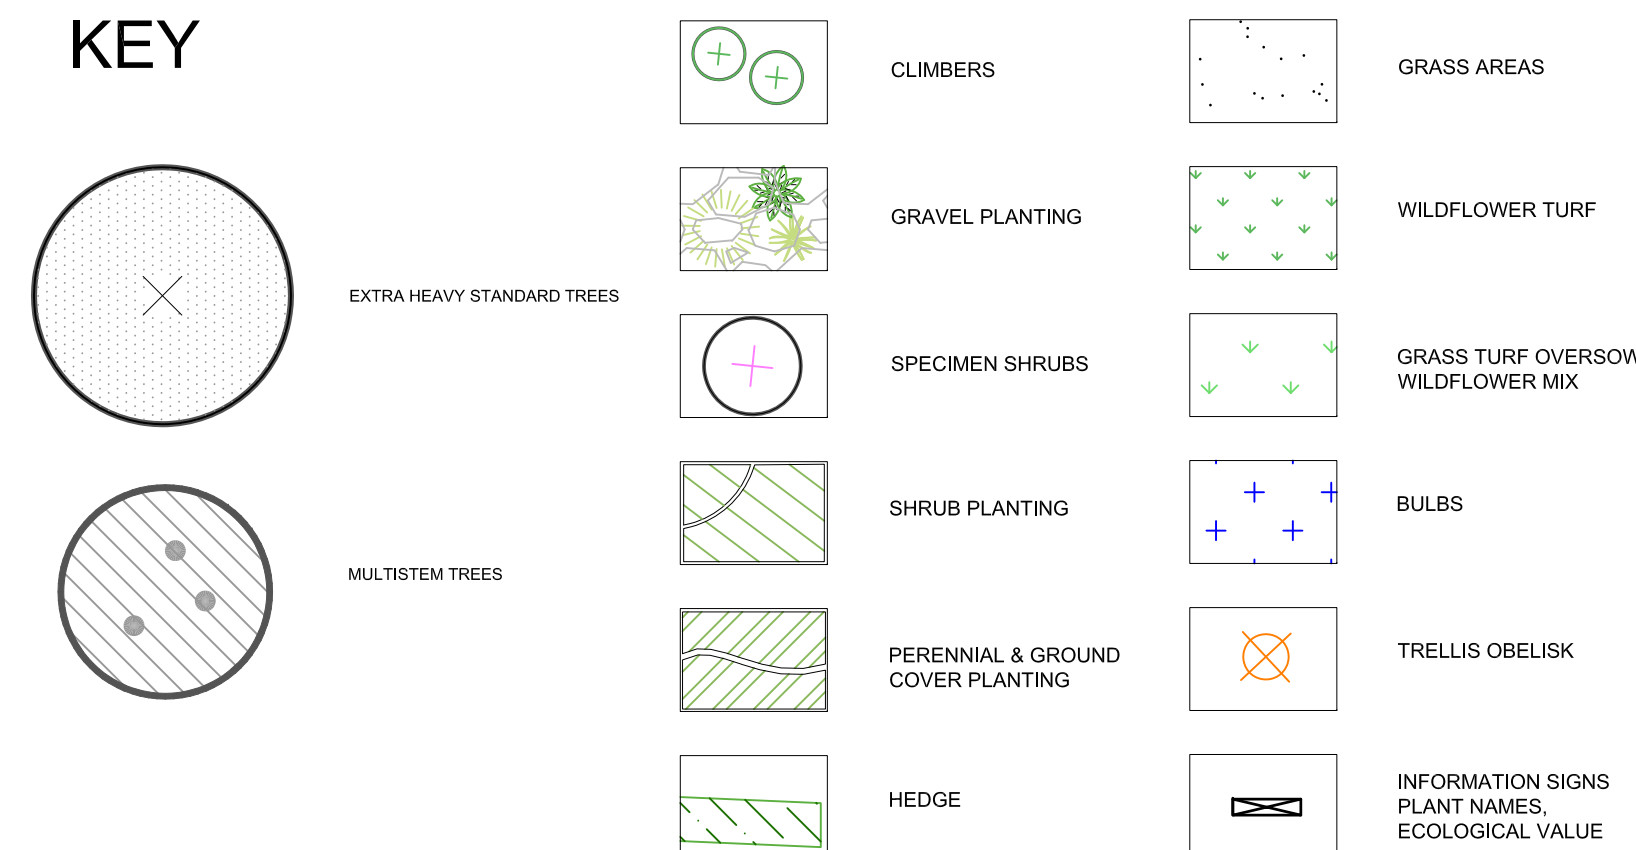

All dimensions to be verified on site. Figure dimensions to take precedence to those scaled. Any areas indicated on this drawing are for guidance only, no responsibility is taken for their accuracy.  
The drawing is the property of Applied Landscape Design Limited. Copyright is reserved by them and the drawing is issued on the condition that it is not copied, reproduced, related or disclosed to any unauthorised person, either wholly or in part without the written consent in writing of Applied Landscapes.

© 2015 Applied Landscape Design Limited. All rights reserved.

CDM/H&S:


CDM RISKS  
The works illustrated on this drawing have been reviewed against the Design CDM Risk Register and significant risks are noted as:

- Construction:
- Working adjacent to services
  - Fall hazard next to tree pits
- Maintenance:
- Working adjacent to buildings/balcony
- Demolition:
- Working adjacent to buildings/balcony

NOTES / KEY:

All Topsoil to BS3882:2007

- Lawn 150mm Topsoil
- Shrubs 400mm Topsoil
- Tree Pits 1m x 1m x 800mm. Free Draining. 400mm topsoil. 300mm subsoil. 100mm gravel. Base of pit to be broken up prior to backfilling.

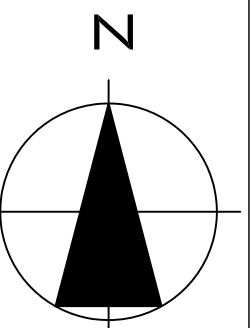

REFERENCE DRAWINGS/DOCUMENTS

ALD654\_HL101 Hard Landscape Plan

REVISIONS

no.	issued	date
P01	Tender	23.01.15

CLIENT:

A2DOMINION

LANDSCAPE ARCHITECT:



PROJECT:

BICESTER ECO TOWN  
EXEMPLAR SITE

DRAWING TITLE:

SHOW HOME / MARKETING SUITE  
PLANTING PLAN  
MARKETING SUITE DETAIL

drawn: AF	checked: OM
scale: 1:75 @A1	date: 23.01.2015
status: Tender	xref file ref: ALD654_PLBase showhome
PROJECT NO. ALD654	DRAWING NUMBER: PL407
	REVISION: P01