

LEGEND

- ▲ Category A trees
- ◆ Category B trees
- Category C trees
- Category U trees or trees for removal
- Root Protection Area
- Tree Crown Spread
- Indicative Site Boundary
- Proposed Layout



LOCKHART GARRATT

TITLE: Arboricultural Impact Plan - Overview

PROJECT: Land off Fewcott Road, Fritwell

CLIENT: Cala Homes (Chiltem) Ltd

MAP REF: 3849/06/D/16-0391

REVISION: 2



DATE: 22/06/16 SCALE: Not to scale@A1

APPROVED BY: SP PRODUCED BY: SW







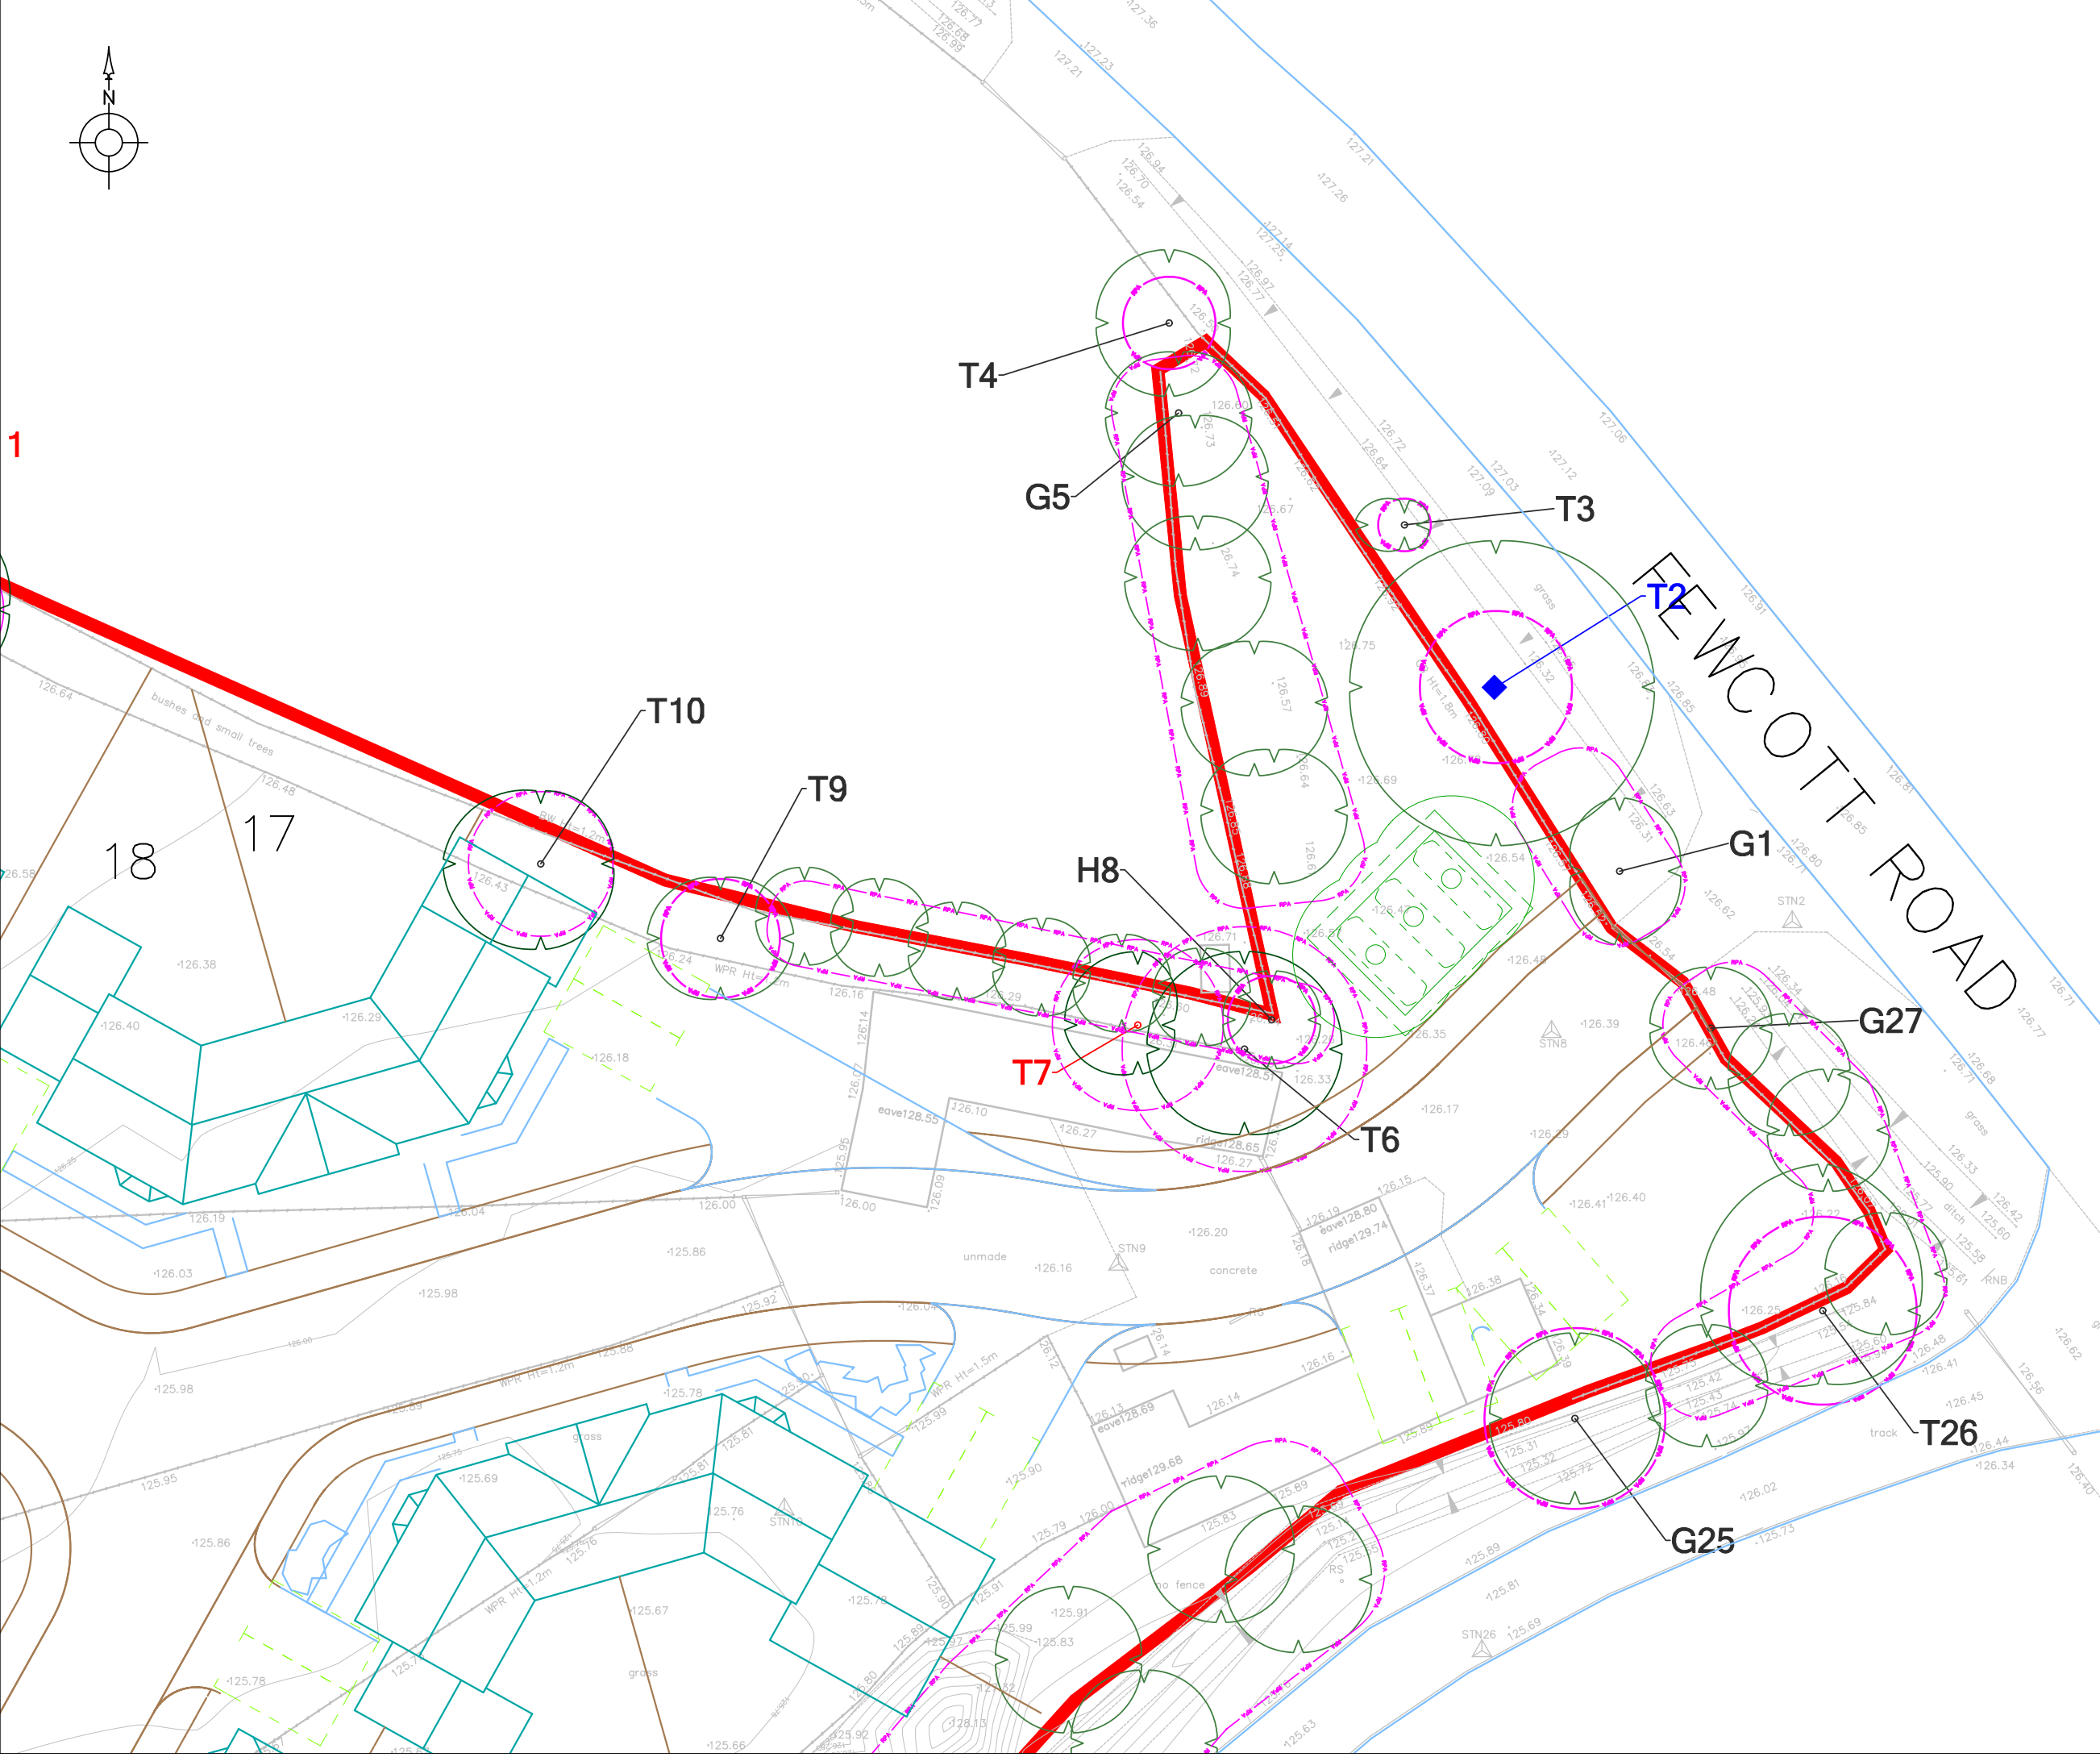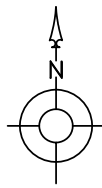

Prepared with the permission of The Controller of the Stationery Office Crown Copyright ©. Crown Copyright ©. © 2016 Lockhart Garratt Ltd. All Rights Reserved. Copying, Reproduction, Distribution, or any other means without the permission of Lockhart Garratt Ltd.


7-8 Malvern Road
Cannock Business Park
Wolverhampton, West Midlands, CV10 2JG
01927 540000

7-8 Malvern Road
Cannock Business Park
Wolverhampton, West Midlands, CV10 2JG
01927 540000



LEGEND


-  Category A trees
-  Category B trees
-  Category C trees
-  Category U trees or trees for removal
-  Root Protection Area
-  Tree Crown Spread
-  Indicative Site Boundary
-  Proposed Layout

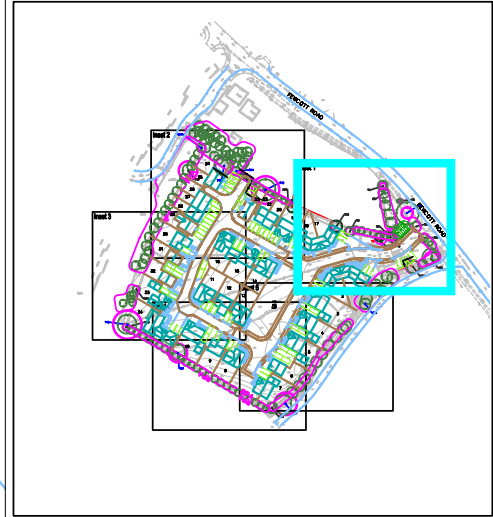

TITLE: Arboricultural Impact Plan - Plan 1	
PROJECT/SITE: Land off Fewcott Road, Fritwell	
CLIENT: Cala Homes (Chiltern) Ltd	
MAP REF: 3849/06/D16-0391	
REVISION: 2	
DATE: 22/06/16	SCALE: 1:250@A3
APPROVED BY: SP	PRODUCED BY: SW


Reproduction with the permission of The Controller of Her Majesty's Stationery Office Crown Copyright (c) Licence number: AL 52251A000 Lockhart Garratt Ltd 8 Melbourn House, Corbygate Business Park, Weldon, Corby, Northants NN17 5JG. Not to be reproduced without the permission of Lockhart Garratt Ltd

7 - 8 Melbourn House Corbygate Business Park Weldon, Corby Northamptonshire NN17 5JG 01536 408840	7 Astley House Cromwell Business Park Chipping Norton Oxfordshire OX7 5SR 01608 648857
---	--

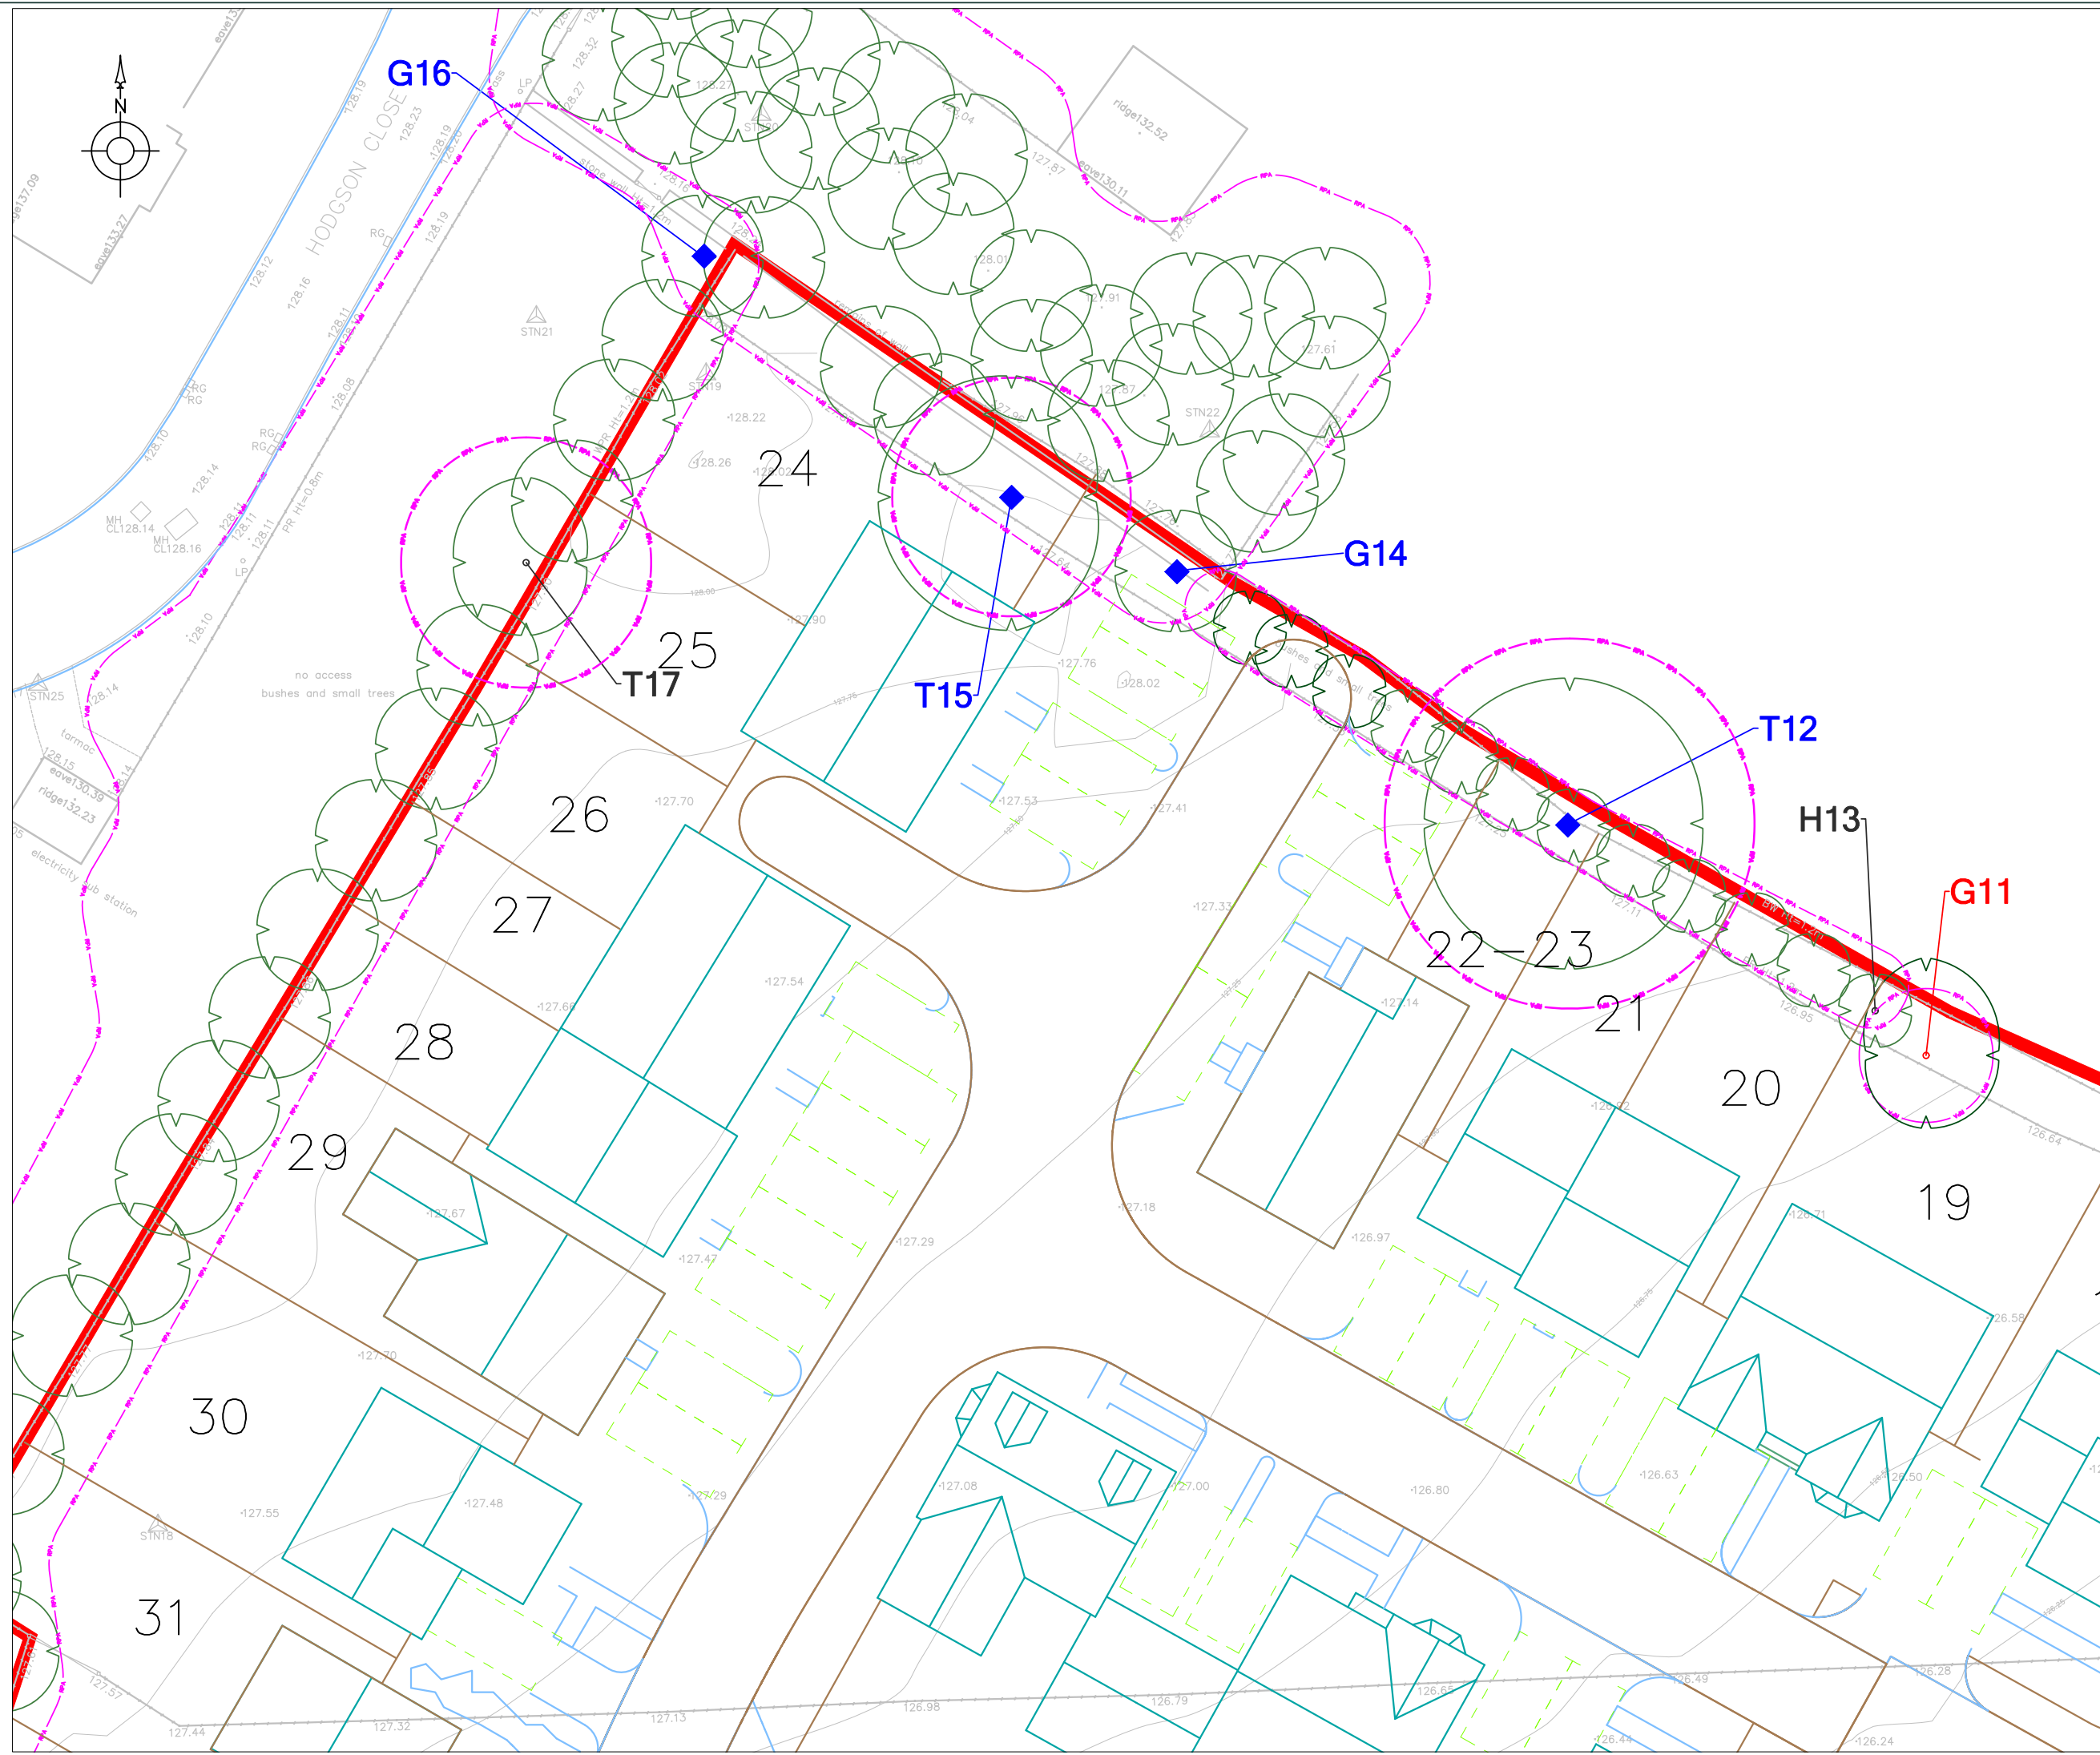

LEGEND



- ▲ Category A trees
- ◆ Category B trees
- Category C trees
- Category U trees or trees for removal
- Root Protection Area
- Tree Crown Spread
- Indicative Site Boundary
- Proposed Layout

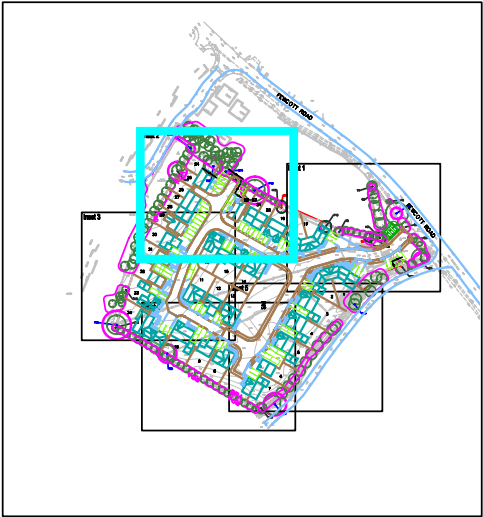







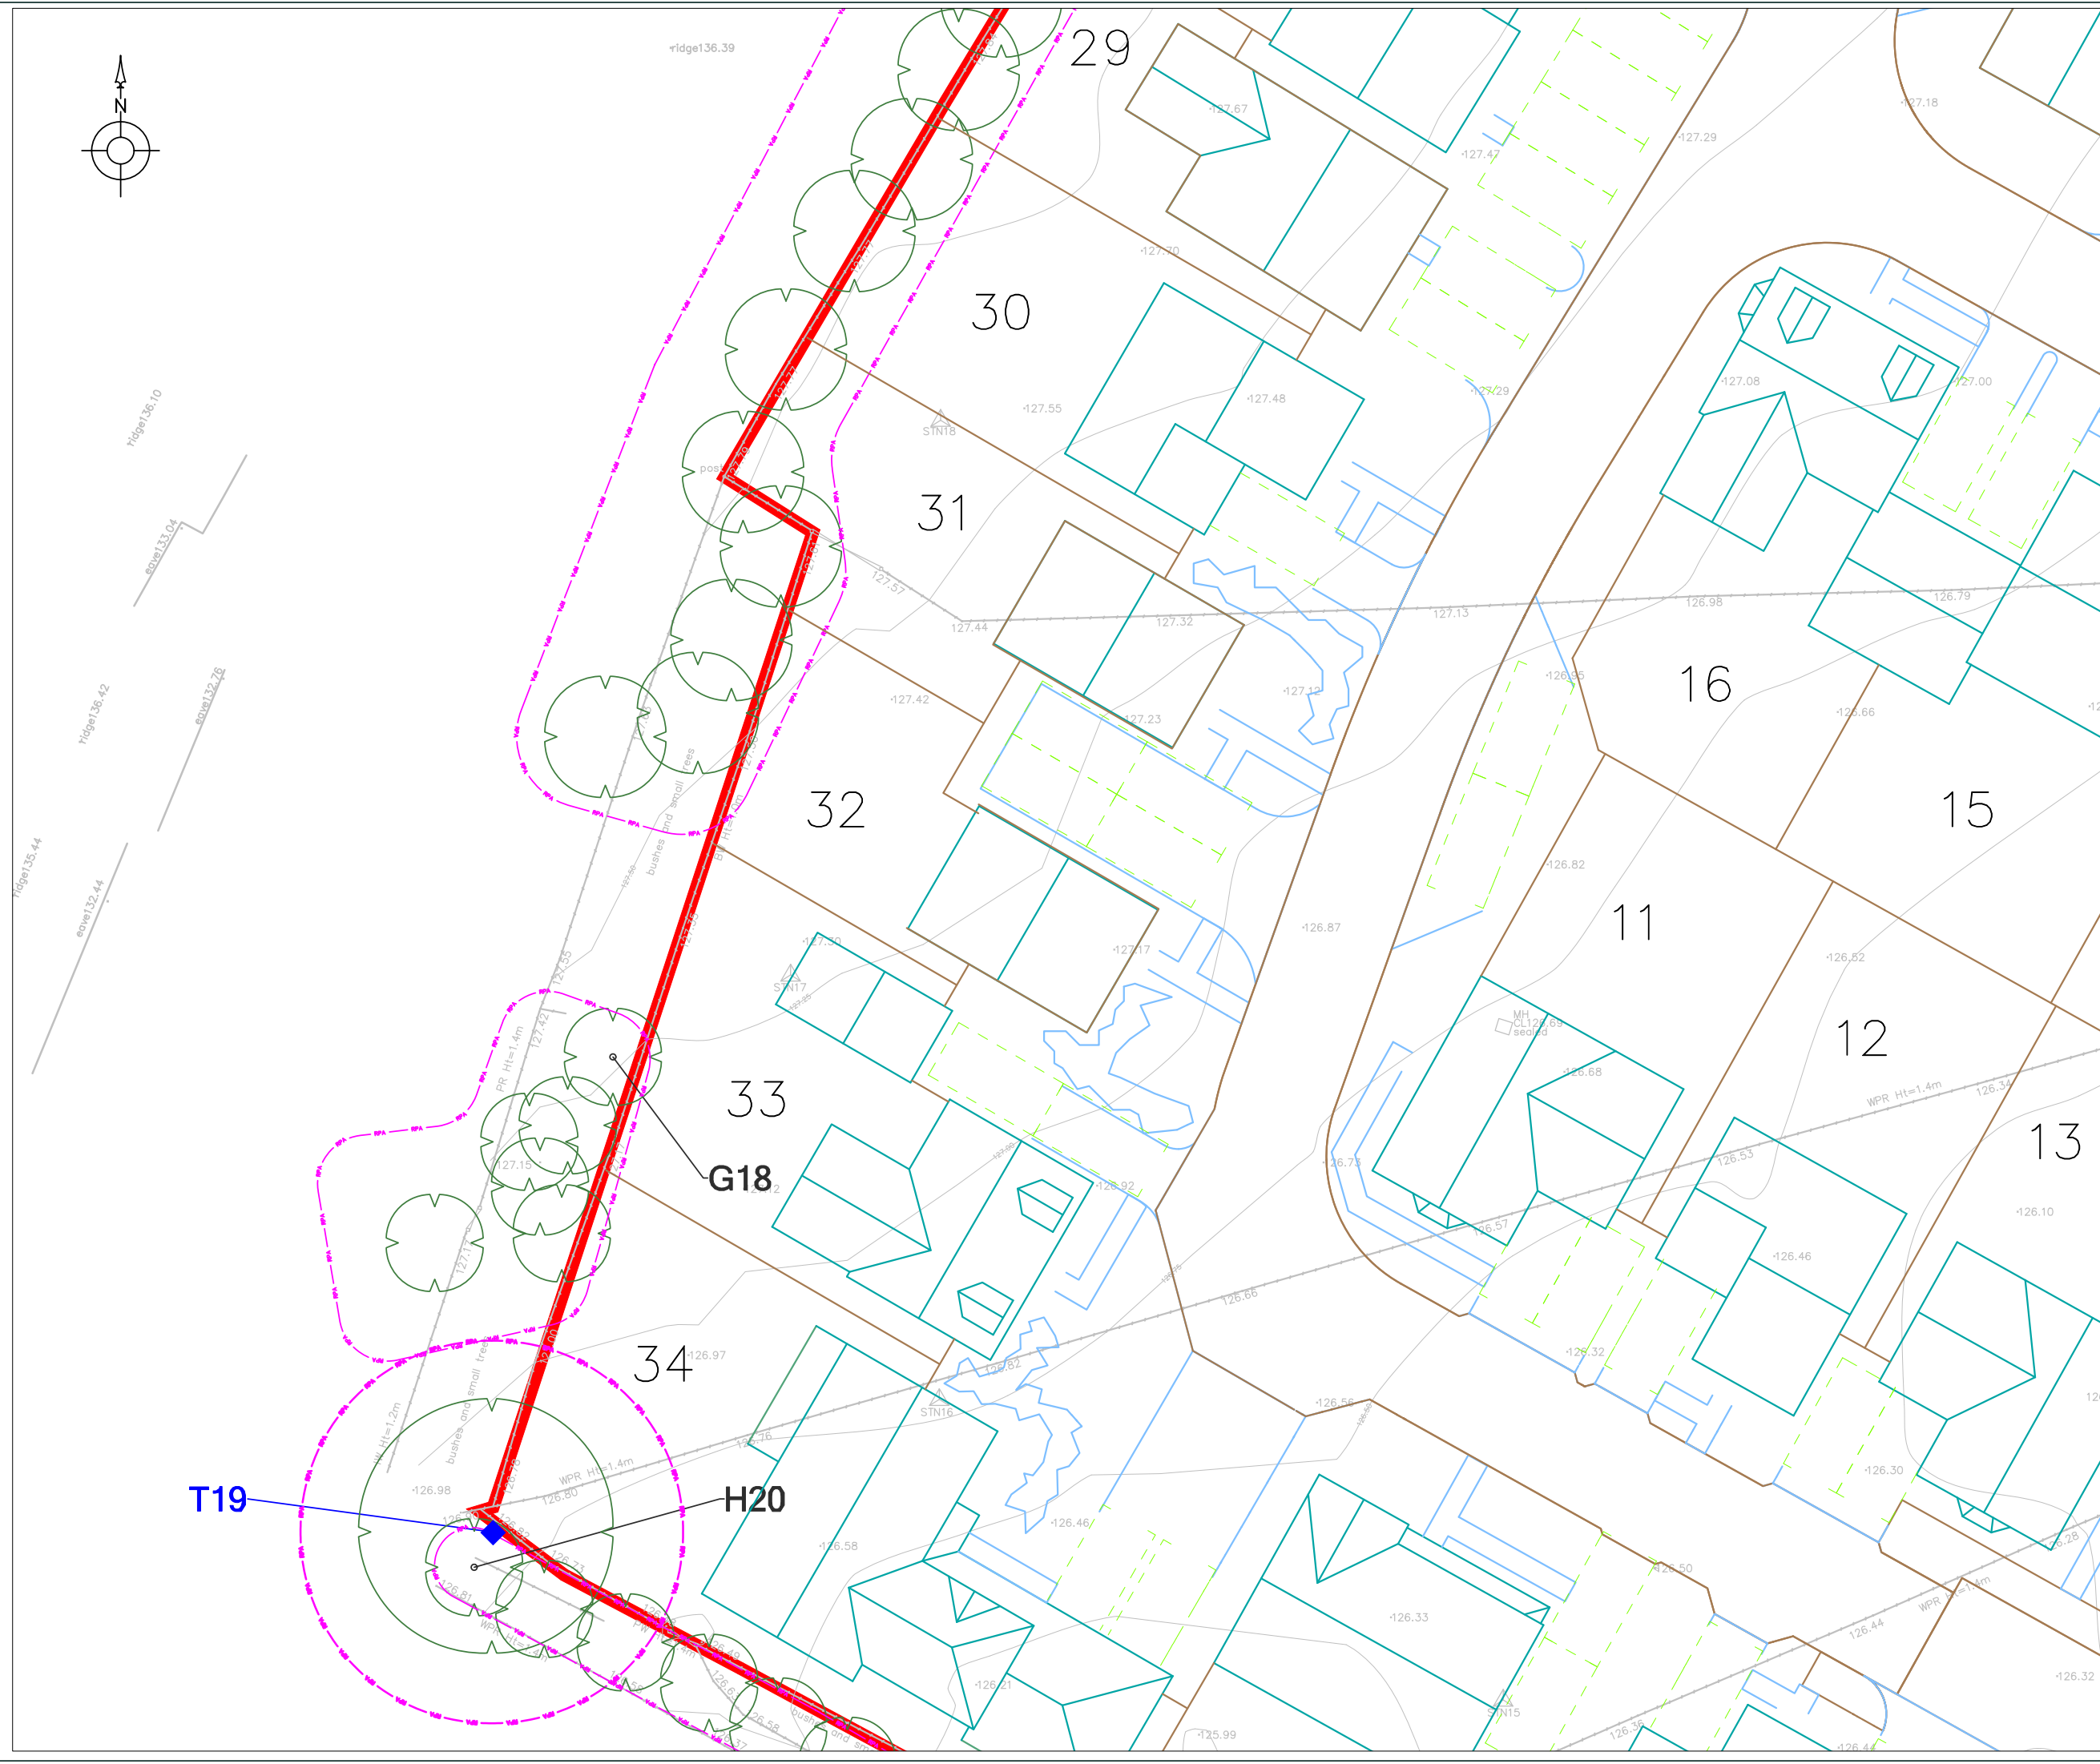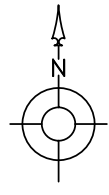

TITLE: Arboricultural Impact Plan - Plan 2	
PROJECT/SITE: Land off Fewcott Road, Fritwell	
CLIENT: Cala Homes (Chiltern) Ltd	
MAP REF: 3849/06/D16-0391	
REVISION: 1	
DATE: 10/06/16	SCALE: 1:250@A3
APPROVED BY: RD	PRODUCED BY: SW


Reproduction with the permission of The Controller of Her Majesty's Stationary Office Crown Copyright (c) Licence number: AL 52281A000 Lockhart Garratt Ltd 8 Melbourn House, Corbygate Business Park, Weldon, Corby, Northants NN17 5JG. Not to be reproduced without the permission of Lockhart Garratt Ltd

<p>7 - 8 Melbourn House Corbygate Business Park Weldon, Corby Northamptonshire NN17 5JG 01538 408840</p>	<p>7 Astley House Cromwell Business Park Chipping Norton Oxfordshire OX7 5SR 01808 648857</p>
--	---



LEGEND


-  Category A trees
-  Category B trees
-  Category C trees
-  Category U trees or trees for removal
-  Root Protection Area
-  Tree Crown Spread
-  Indicative Site Boundary
-  Proposed Layout

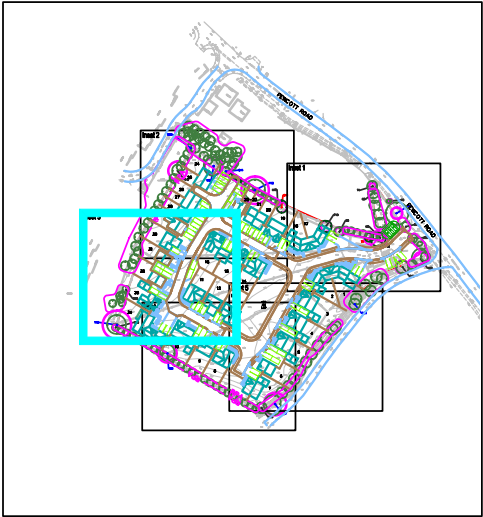

TITLE: Arboricultural Impact Plan - Plan 3	
PROJECT/SITE: Land off Fewcott Road, Fritwell	
CLIENT: Cala Homes (Chiltern) Ltd	
MAP REF: 3849/06/D16-0391	
REVISION: 2	
DATE: 22/06/16	SCALE: 1:250@A3
APPROVED BY: SP	PRODUCED BY: SW


Reproduction with the permission of The Controller of Her Majesty's Stationery Office Crown Copyright (c) Licence number: AL 52251A000 Lockhart Garratt Ltd 8 Melbourn House, Corbygate Business Park, Weldon, Corby, Northants NN17 5JG. Not to be reproduced without the permission of Lockhart Garratt Ltd

7 - 8 Melbourn House Corbygate Business Park Weldon, Corby Northamptonshire NN17 5JG 01538 408840	7 Astley House Cromwell Business Park Chipping Norton Oxfordshire OX7 5SR 01808 648857
---	--

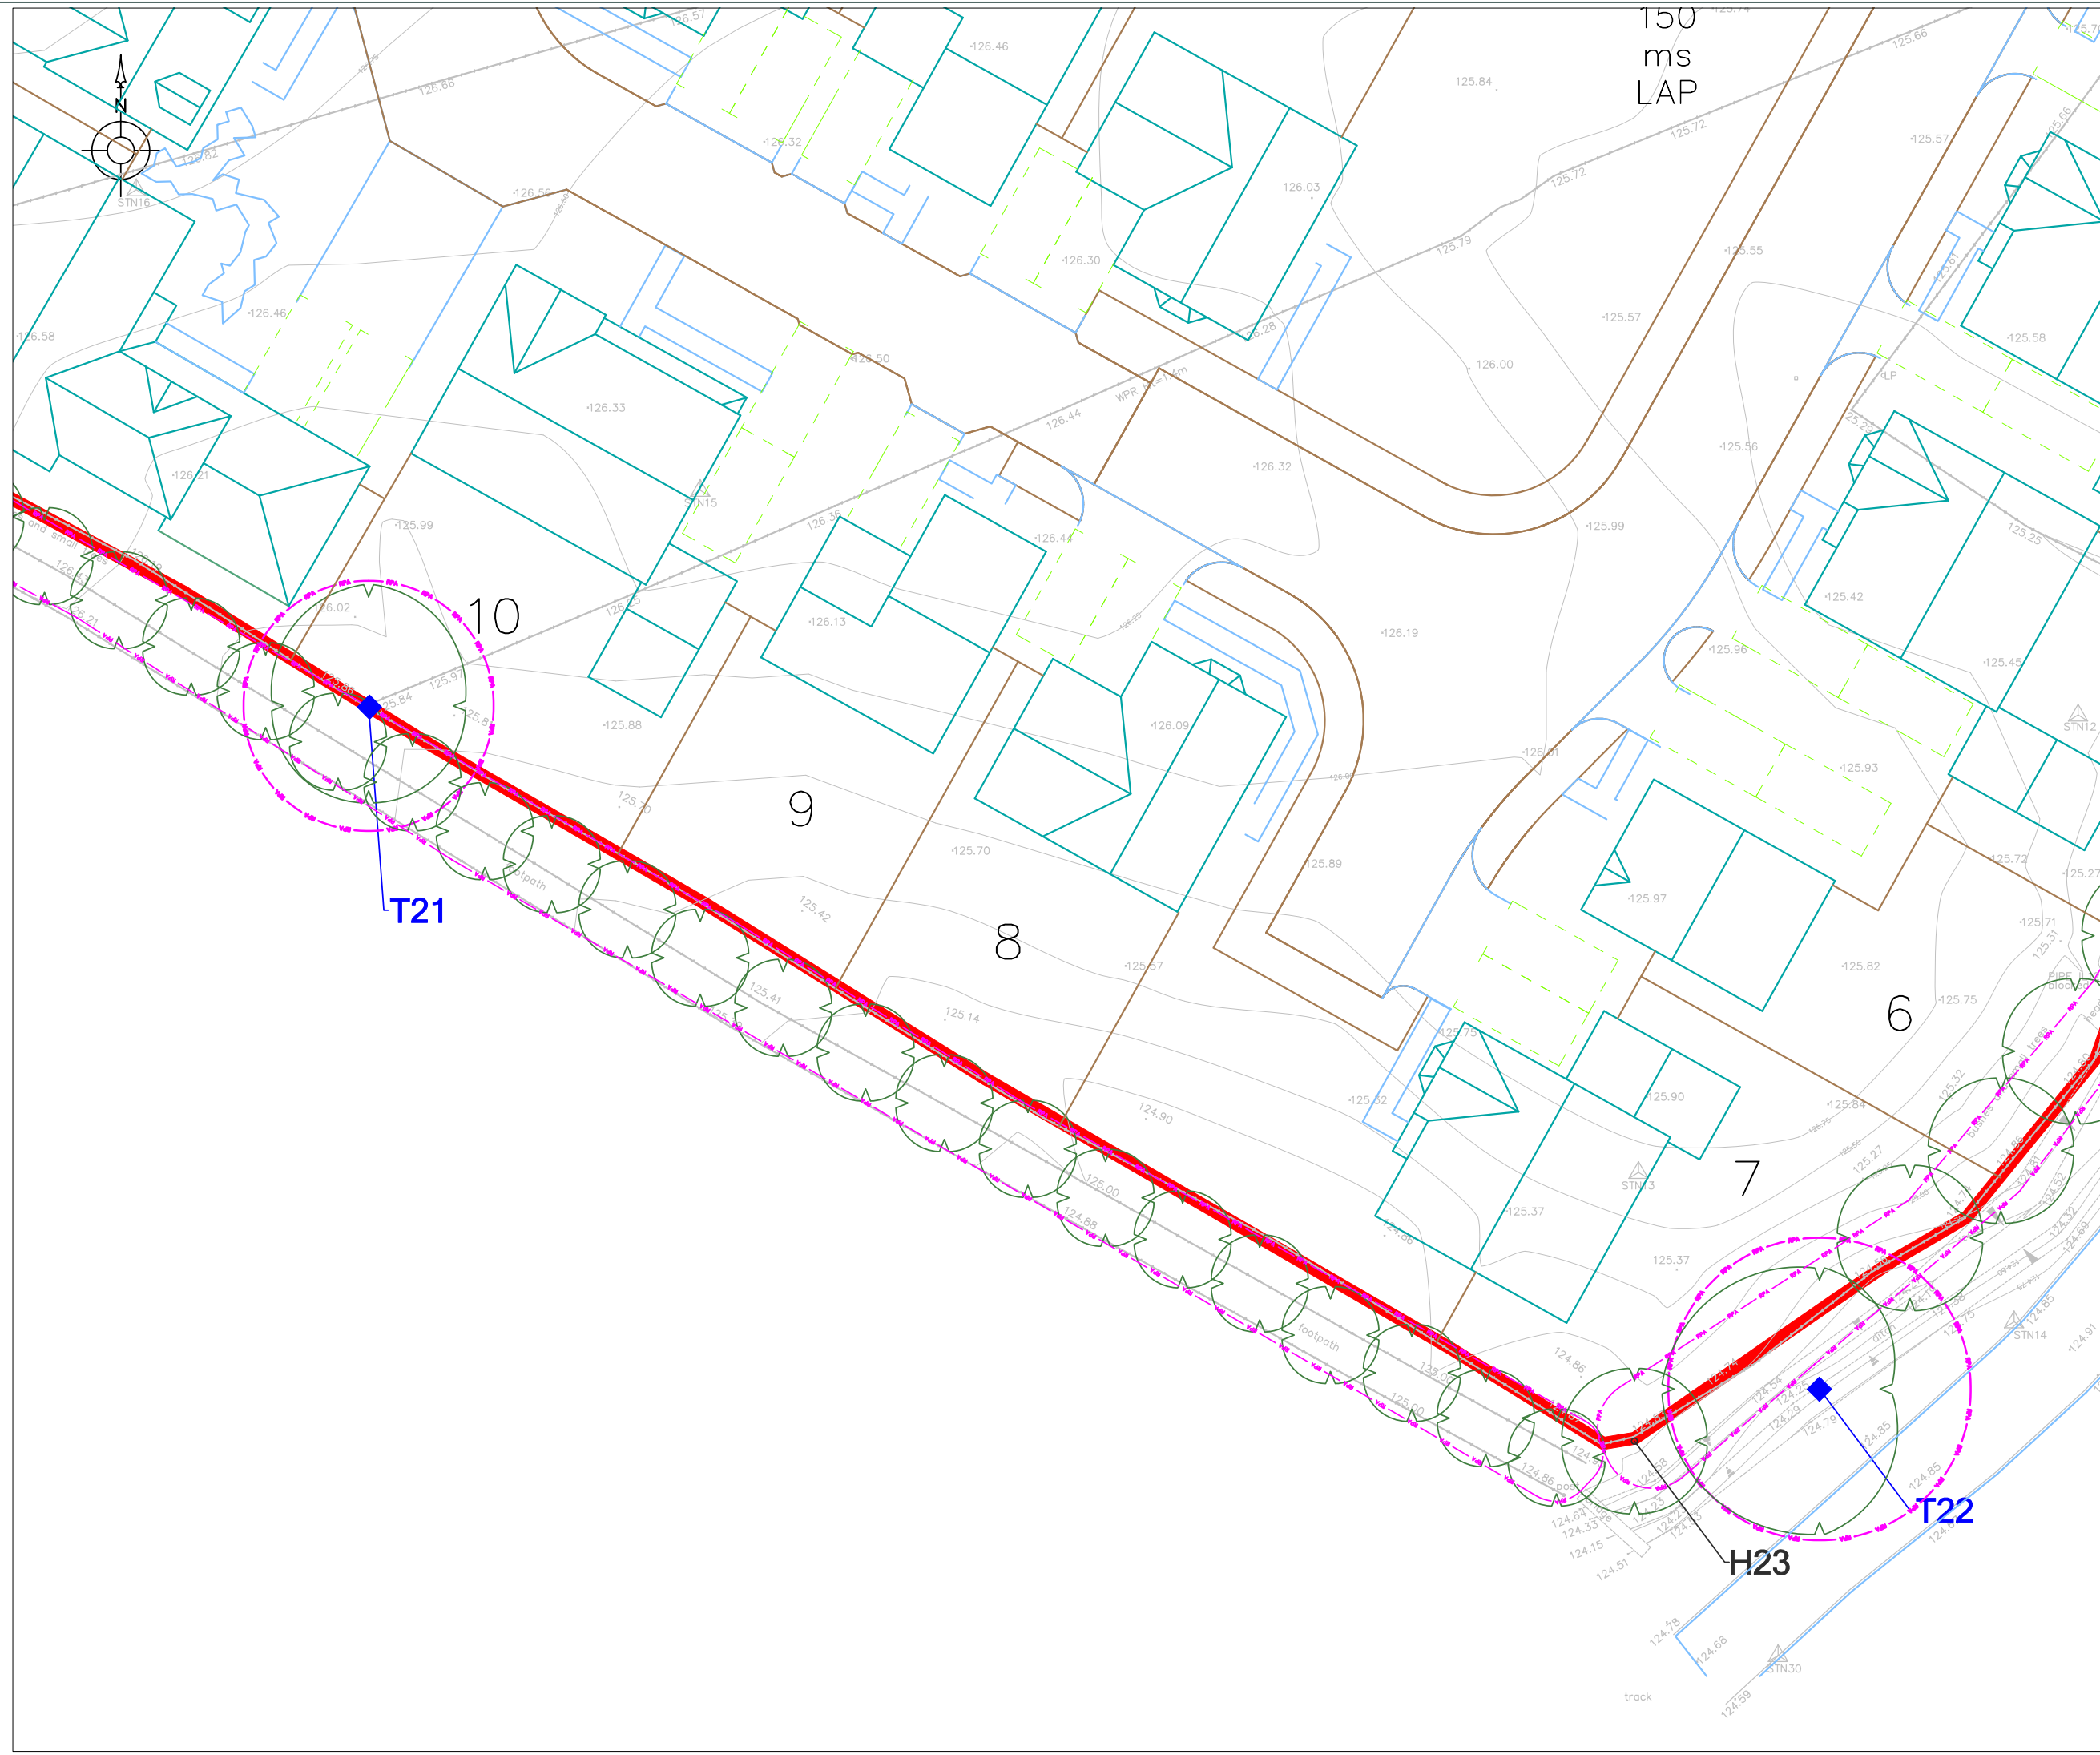

LEGEND


- ▲ Category A trees
- ◆ Category B trees
- Category C trees
- Category U trees or trees for removal
- Root Protection Area
- Tree Crown Spread
- Indicative Site Boundary
- Proposed Layout

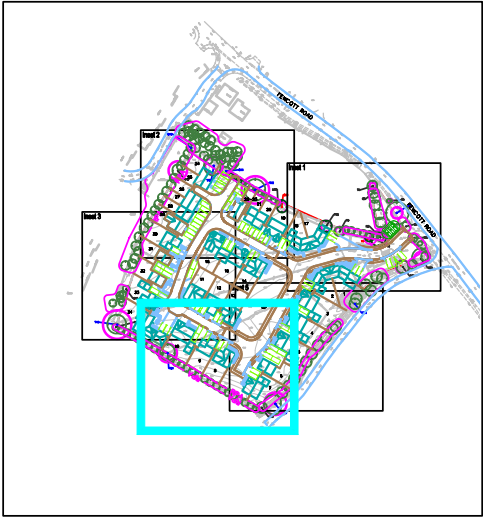

TITLE: Arboricultural Impact Plan - Plan 4	
PROJECT/SITE: Land off Fewcott Road, Fritwell	
CLIENT: Cala Homes (Chiltern) Ltd	
MAP REF: 3849/06/D16-0391	
REVISION: 2	
DATE: 22/06/16	SCALE: 1:250@A3
APPROVED BY: SP	PRODUCED BY: SW


Reproduction with the permission of The Controller of Her Majesty's Stationary Office Crown Copyright (c) Licence number: AL 52251A000 Lockhart Garratt Ltd 8 Melbourn House, Corbygate Business Park, Weldon, Corby, Northants NN17 5JG. Not to be reproduced without the permission of Lockhart Garratt Ltd

<p>7 - 8 Melbourn House Corbygate Business Park Weldon, Corby Northamptonshire NN17 5JG 01536 408840</p>	<p>7 Astley House Cromwell Business Park Chipping Norton Oxfordshire OX7 5SR 01808 648857</p>
--	---

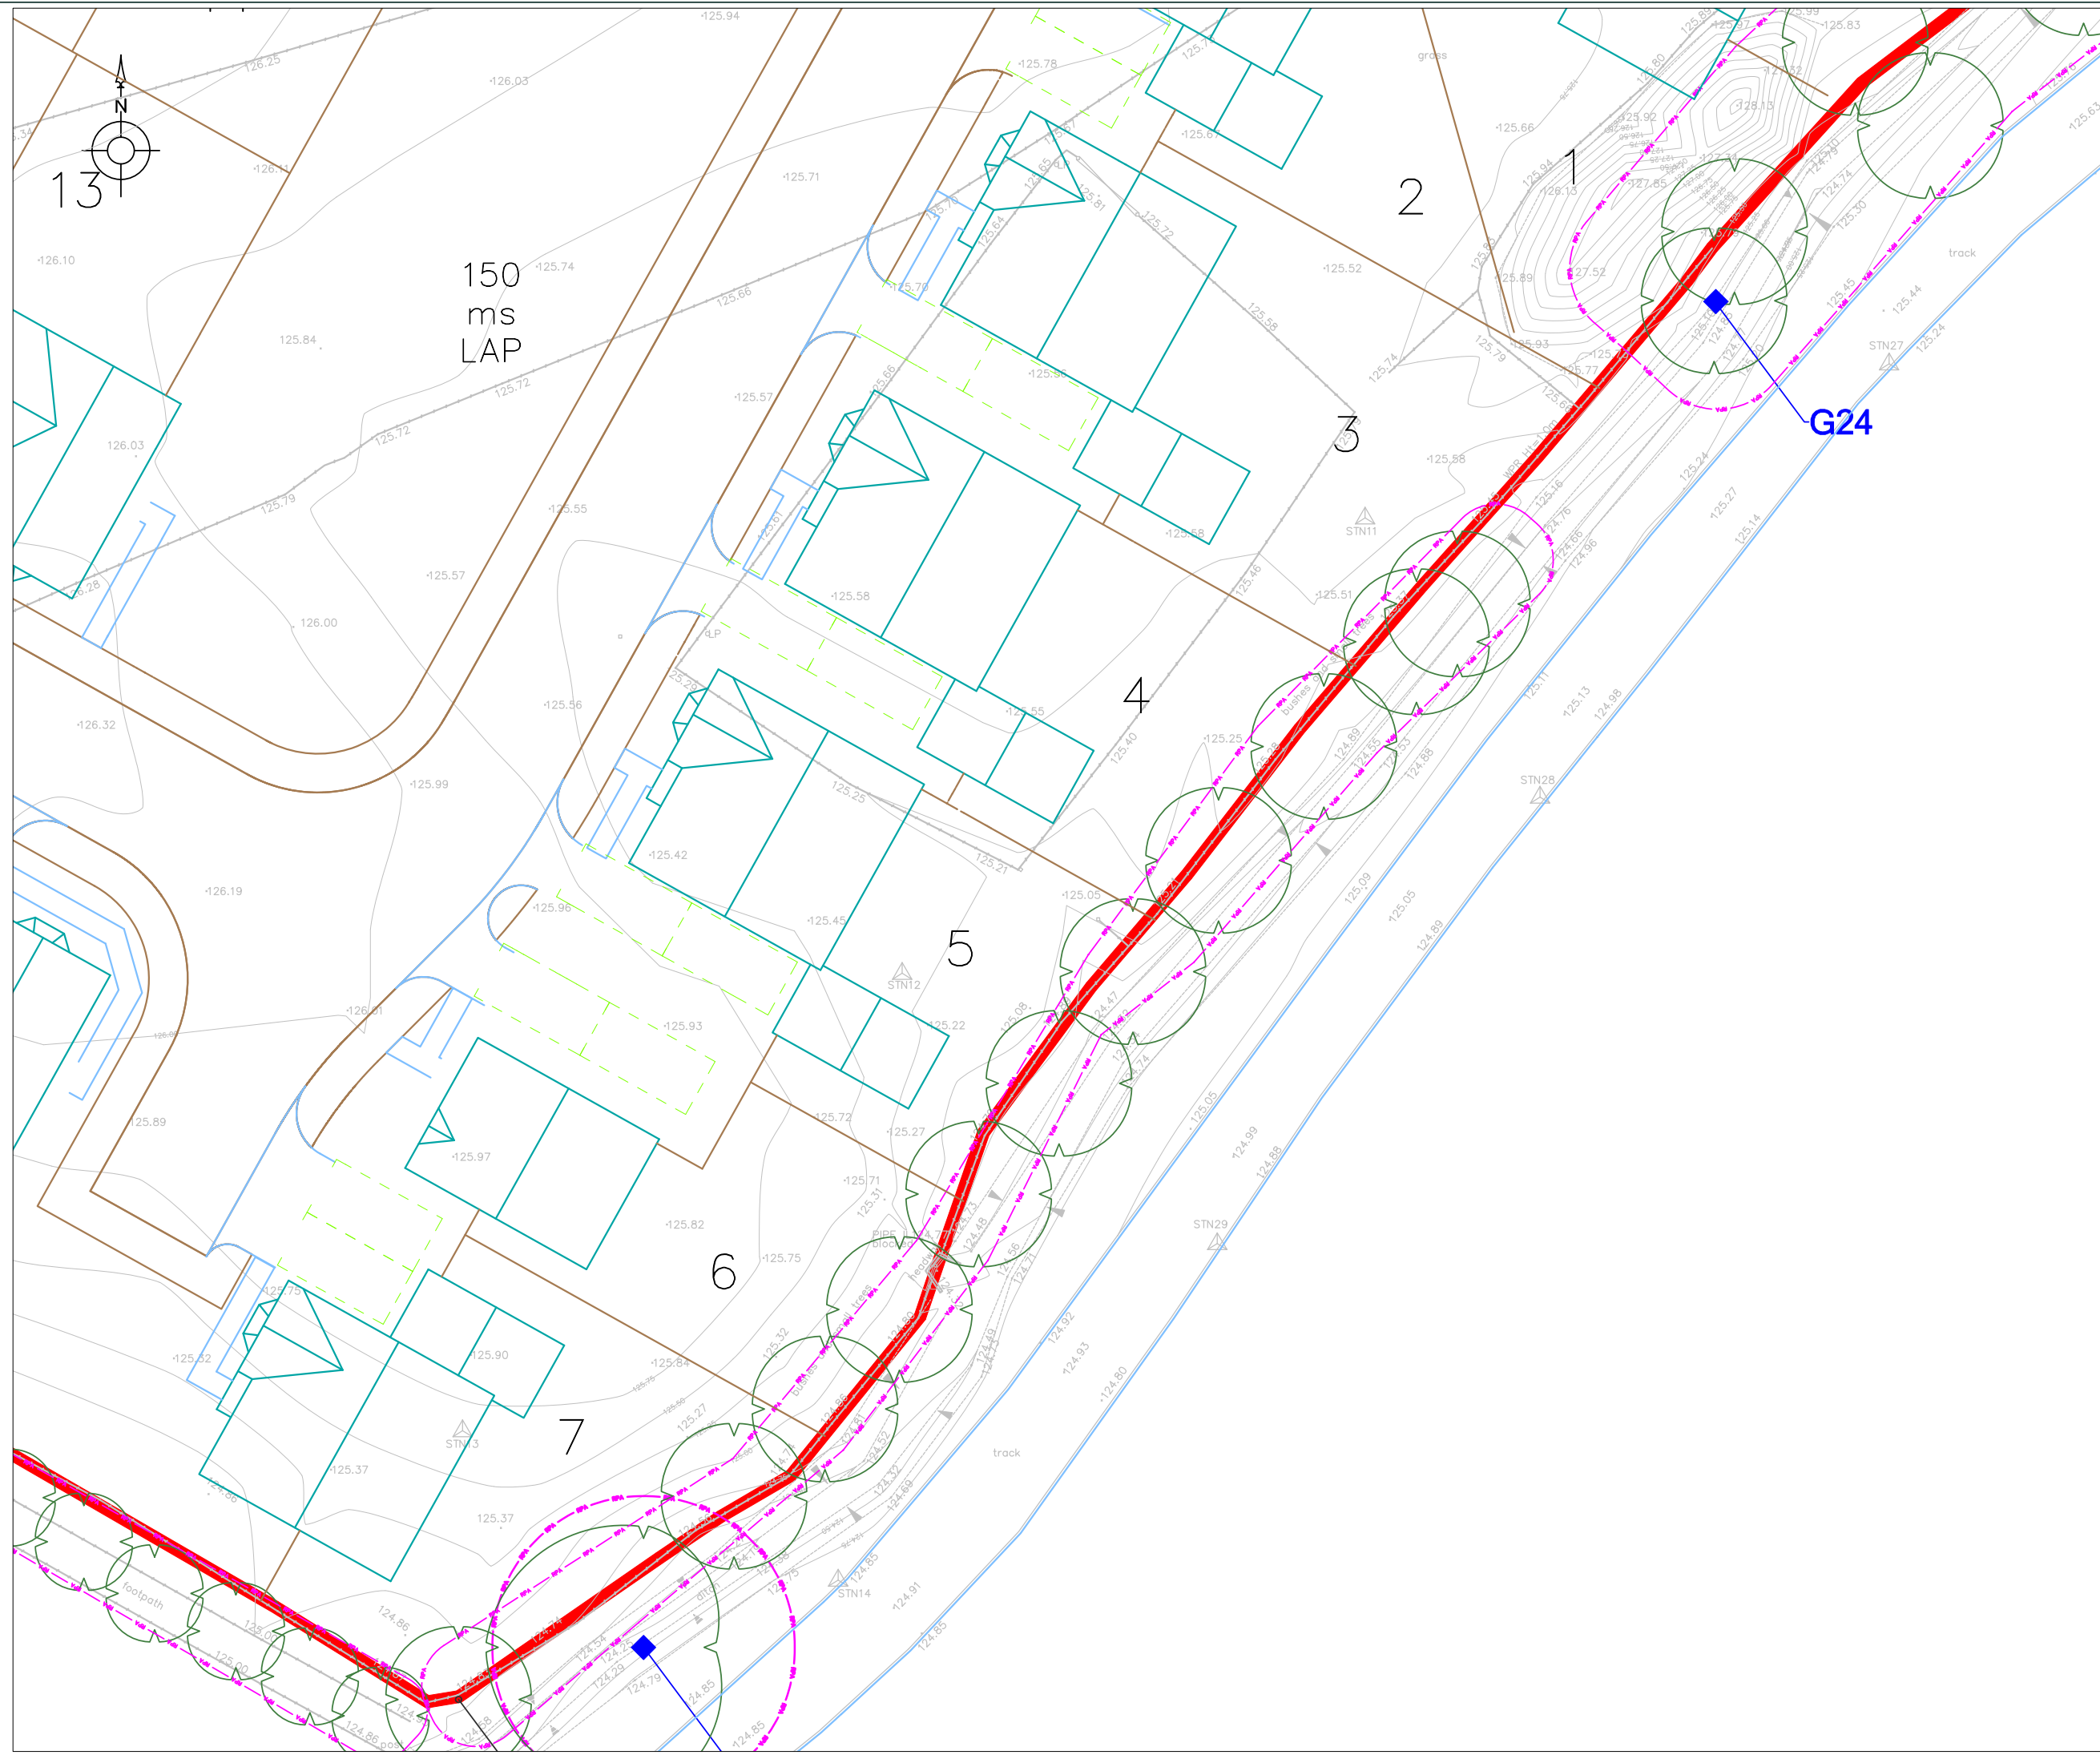

LEGEND

- ▲ Category A trees
- ◆ Category B trees
- Category C trees
- Category U trees or trees for removal
- Root Protection Area
- Tree Crown Spread
- ▭ Indicative Site Boundary
- 🏠 Proposed Layout

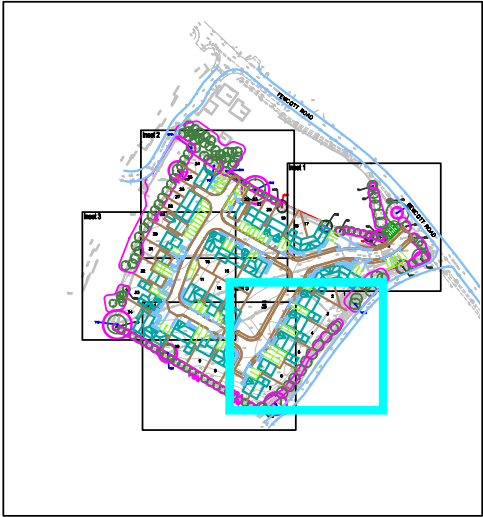

TITLE: Arboricultural Impact Plan - Plan 5	
PROJECT/SITE: Land off Fewcott Road, Fritwell	
CLIENT: Cala Homes (Chiltern) Ltd	
MAP REF: 3849/06/D16-0391	
REVISION: 2	
DATE: 22/06/16	SCALE: 1:250@A3
APPROVED BY: SP	PRODUCED BY: SW

Reproduction with the permission of The Controller of Her Majesty's Stationery Office Crown Copyright (c) Licence number: AL 52251A000 Lockhart Garratt Ltd 8 Melbourn House, Corbygate Business Park, Weldon, Corby, Northants NN17 5JG. Not to be reproduced without the permission of Lockhart Garratt Ltd